

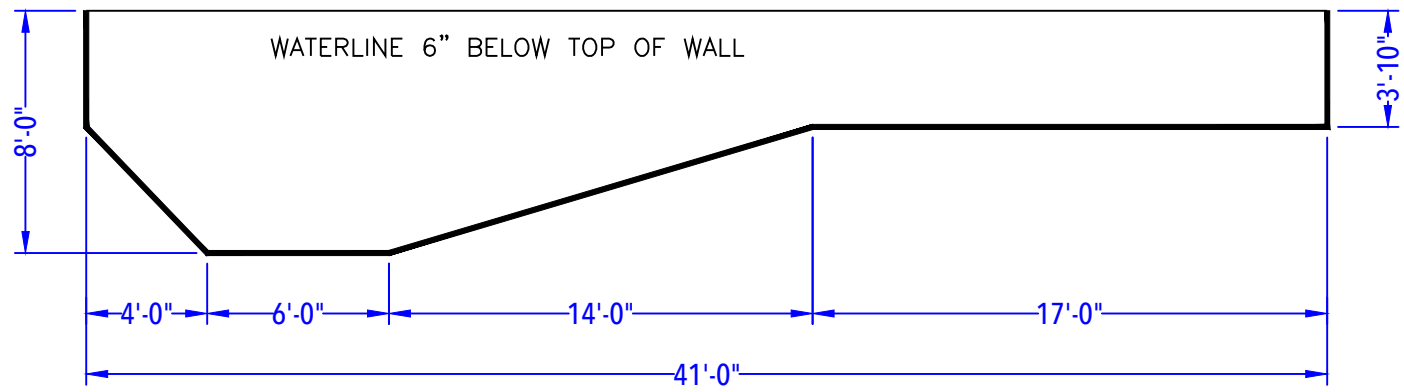


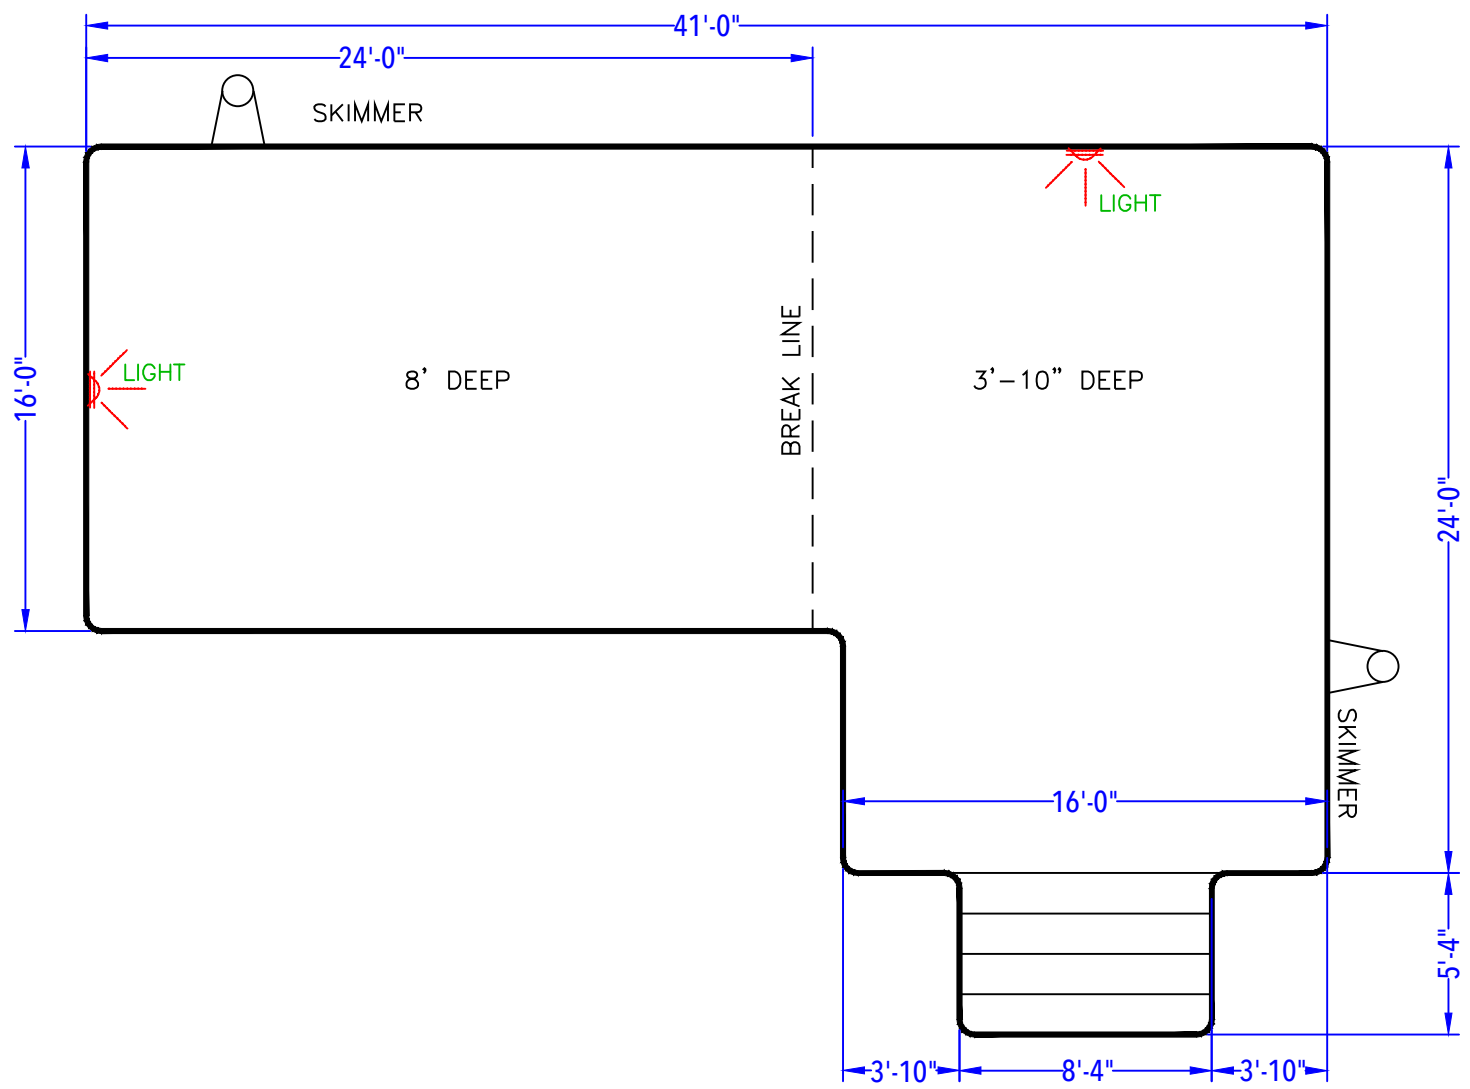

DEPTH DETAIL

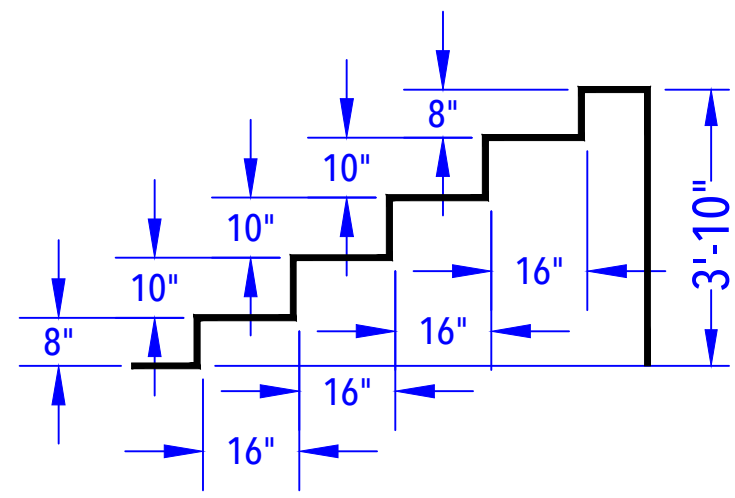

ENTRY STEP DETAIL
(After Concrete & Liner)
N.T.S.

SENSI - 214 Warner Road

16' x 41' x 24' - 10" Concrete Wall - L-Shape

POOL SPECIFICATIONS

SCALE: 1' = 1/8"

COPING: Standard White Aluminum . KEY

Depth: 3'-10" - 8' .

Step Type: 8'-4" x 5'-4" Vinyl Covered Step.

Lighting: (2) Jandy LED Color Lights . 

Skimmers: (2) Wide Mouth Skimmers . 

Regulations: Diving Code .



CUSTOMER APPROVAL:

X _____ DATE: _____.