


A-B = 30'-0"	E-F = 15'-4"
A-C = 55'-3"	E-G = 13'-6"
A-D = 49'-6"	E-H = 18'-2"
A-E = 44'-2"	E-I = 23'-4"
A-F = 29'-7"	E-J = 21'-7"
A-G = 37'-5"	E-K = 24'-10"
A-H = 33'-11"	E-L = 19'-11"
A-I = 26'-10"	E-M = 18'-10"
A-J = 22'-9"	
A-K = 37'-1"	F-G = 16'-1"
A-L = 63'-10"	F-H = 17'-0"
A-M = 46'-9"	F-I = 16'- 9"
	F-J = 6'-11"
B-C = 47'-0"	F-K = 16'-11"
B-D = 46'-6"	F-L = 35'-3"
B-E = 31'-5"	F-M = 26'-6"
B-F = 26'-8"	
B-G = 18'-3"	G-H = 5'-0"
B-H = 13'-3"	G-I = 11'-10"
B-I = 9'-11"	G-J = 18'-4"
B-J = 23'-5"	G-K = 32'-0"
B-K = 43'-4"	G-L = 28'-8"
B-L = 46'-1"	G-M = 10'-8"
B-M = 21'-11"	
	H-I = 7'-4"
C-D = 9'-5"	H-J = 17'-3"
C-E = 15'-8"	H-K = 33'-9"
C-F = 25'-11"	H-L = 33'-7"
C-G = 29'-3"	H-M = 12'-11"
C-H = 33'-9"	
C-I = 38'-4"	I-J = 14'-0"
C-J = 32'-10"	I-K = 33'-5"
C-K = 24'-8"	I-L = 40'-5"
C-L = 18'-10"	I-M = 20'-0"
C-M = 33'-0"	
	J-K = 20'-6"
D-E = 18'-0"	J-L = 41'-5"
D-F = 21'-9"	J-M = 29'-0"
D-G = 30'-4"	
D-H = 34'-1"	K-L = 41'-2"
D-I = 37'-0"	K-M = 41'-6 "
D-J = 28'-4"	L-M = 25'-8"
D-K = 15'-10"	
D-L = 27'-10"	
D-M = 36'-9"	

C = 9'-0" R
D = 4'-0" R
E = 10'-0" R
F = 4'-0" R
G = 9'-0" R
H = 4'-0" R
I = 2'-10" R
J = 2'-10" R
K = 11'-10" R
L = 9'-10" R
M = 8'-10" R

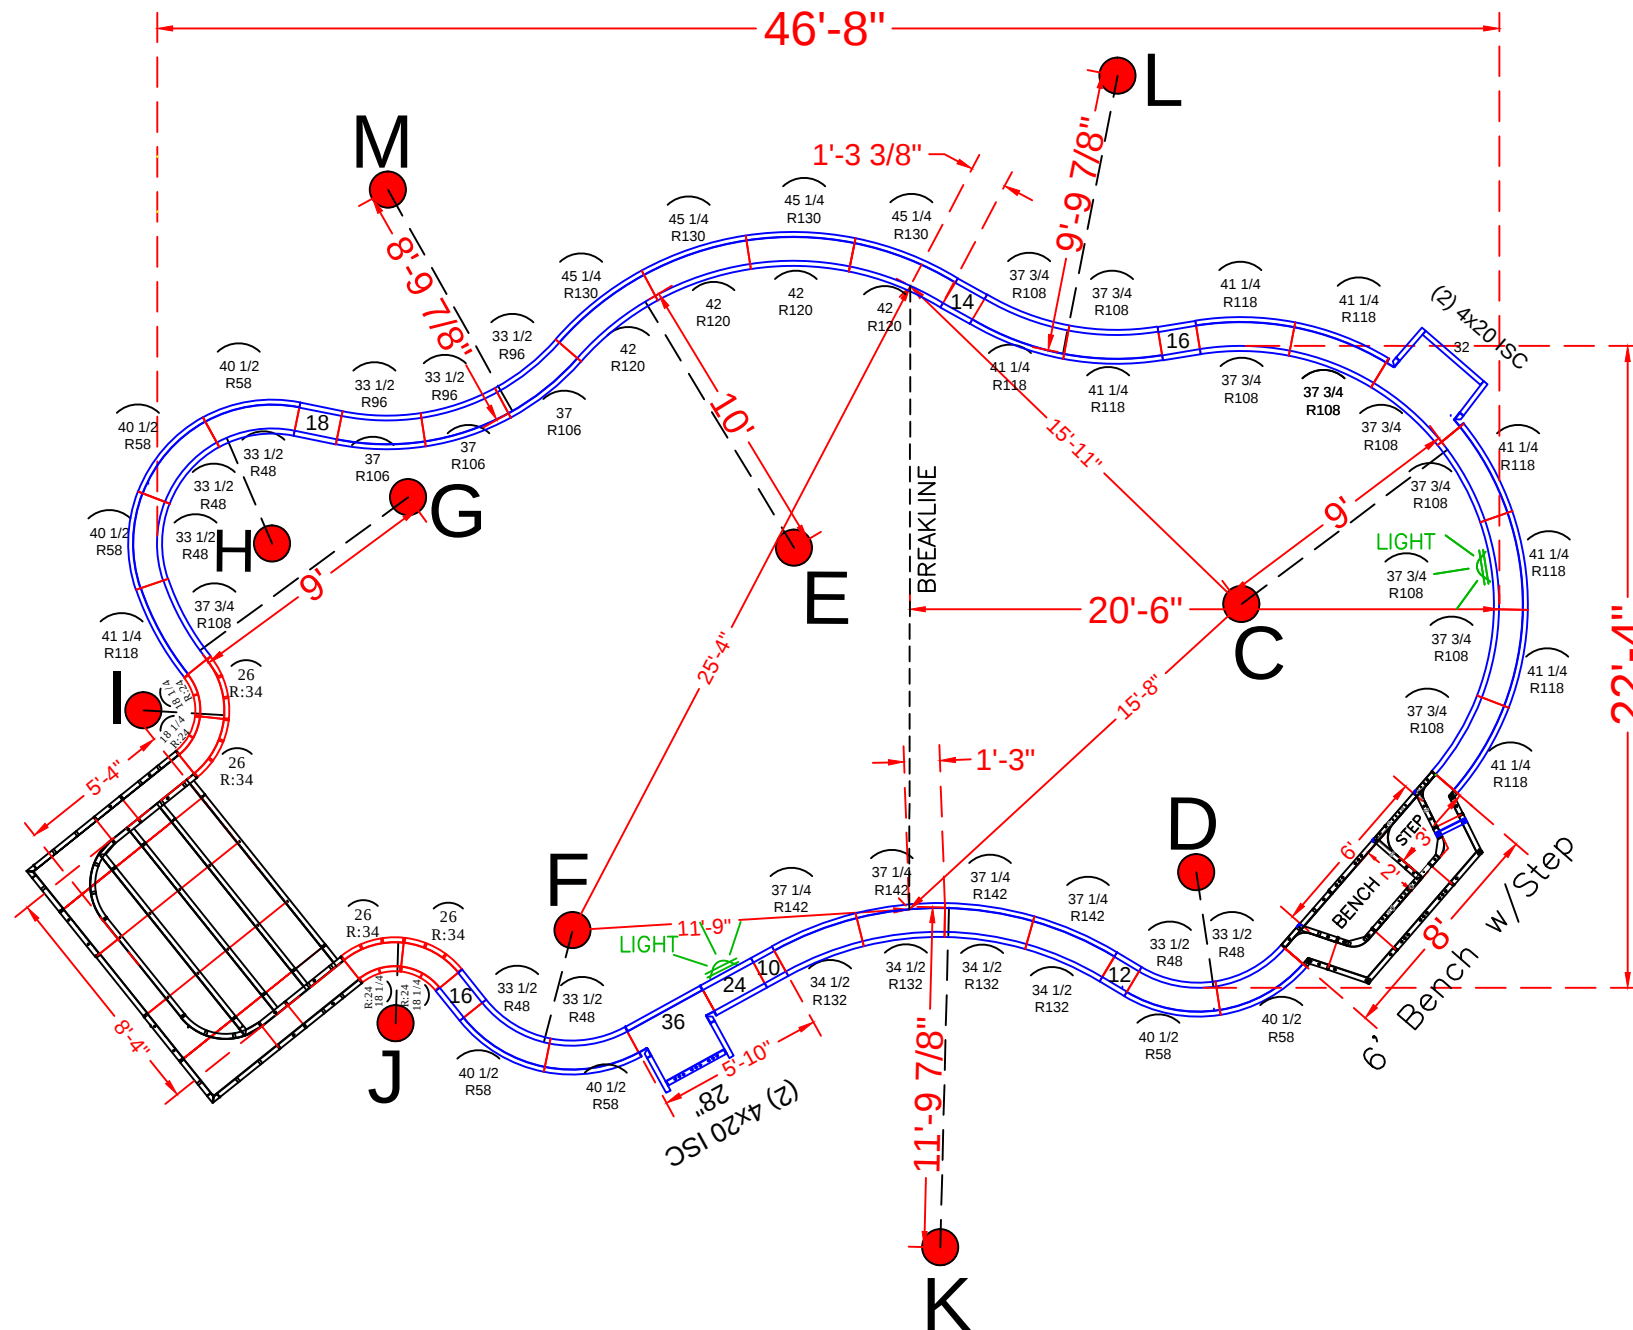

POOL PANEL DESCRIPTIONS	
QTY.	DESCRIPTION
1	8'-4" x 5'-4" x 48" Step Assembly w/2' Radius
1	6' x 2' Bench Assembly w/Step
4	4" x 20" x 48" Adj Offset Hinged ISC (Pilaster)
	Straight Panels
2	10" x 48" Panel
2	12" x 48" Panel
2	14" x 48" Panel
4	16" x 48" Panel
2	18" x 48" Panel
2	24" x 48" Panel (Light Panel)
1	28" x 48" Panel
1	32" x 48" Panel
1	36" x 48" Panel
	Radius Panels
4	18 1/4 x 48" - 24" Radius 45°
4	26 x 48" - 34" Radius 45°
7	33 1/2" x 48" - 48" Radius Panel
7	40 1/2" x 48" - 58" Radius Panel
3	33 1/2" x 48" - 96" Radius Panel
3	37" x 48" - 106" Radius Panel
10	37 3/4" x 48" - 108" Radius Panel (Light Panel)
9	41 1/4" x 48" - 118" Radius Panel
4	42" x 48" - 120" Radius Panel
4	45 1/4" x 48" - 130" Radius Panel
4	34 1/2" x 48" - 132" Radius Panel
4	37 1/4" x 48" - 142" Radius Panel

23' x 49' - 10" Concrete Wall With 8'-4" x 5'-4"
Vinyl Covered Step w / 6' Bench & Step Out
Pool Perimeter = 137' Pool Area = 954 S. F.
Approximate Pool Gallons: 29,000 Gallons



- Pool Walls & Steps: 24.5 yards (23.2) exact

JOB #: 2019-1632
DATE: 2-10-2019
DRAWN BY: SA



	REVISIONS		



SEASONAL WORLD
WE BUILD BACKYARDS!

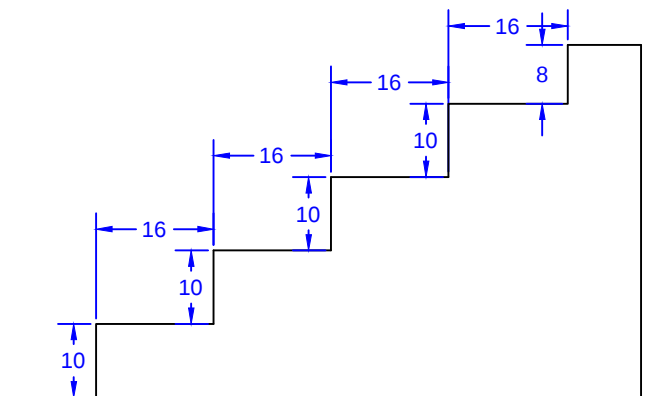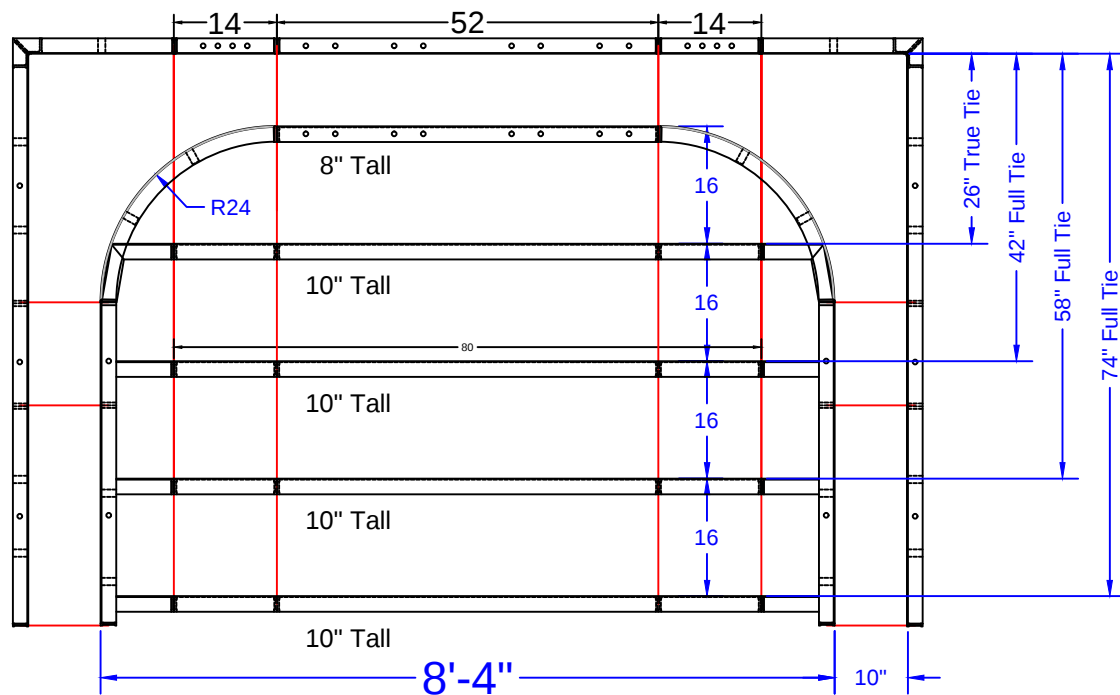

STEP TIES:

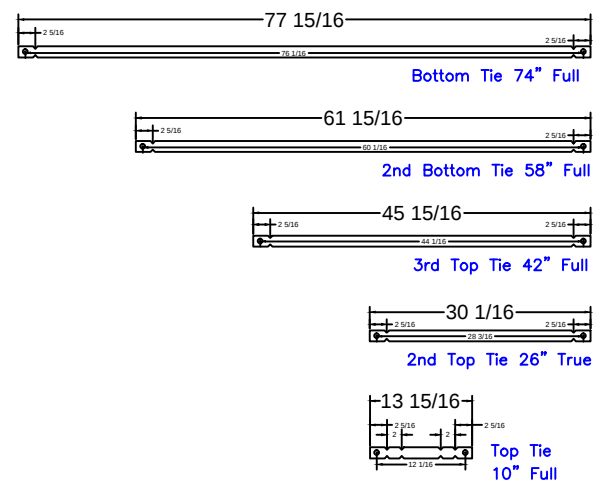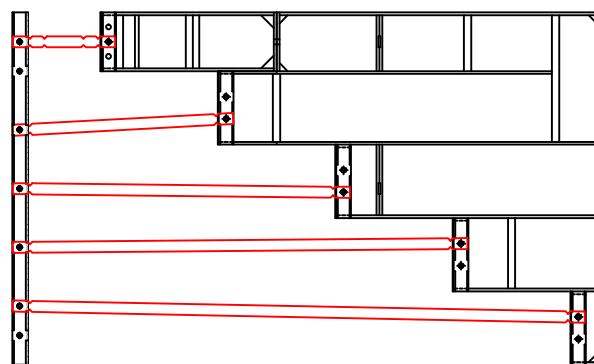

8'-4" Step
Qty(4)

Qty(2)

Qty(2)

Qty(2)

Qty(12)

8'-4" Outside End Step - 24"R Corners

STEP PANEL DESCRIPTIONS

PAGE	QTY.	DESCRIPTION
OES 8.1	2	20 x 78 Outside Corner x 48
OES 8.2	2	10 x 52 ISC Riser Side x 48
OES 8.3	2	38 x 8 - 24" Radius ISC Top Step Riser
OES 8.4	1	52 x 8 Top Step Riser
OES 8.5	4	80 x 10 Step Riser
OES 8.6	1	52 x 48 SA Panel
OES 8.7	2	14 x 48 SA Panel

SHANN - 4 Jared Lane

23' x 49' - 10" Concrete Wall With 8'-4" x 5'-4" Vinyl Covered Step w / 6' Bench & Step Out
Pool Perimeter = 137' Pool Area = 954 S. F.
Approximate Pool Gallons: 29,000 Gallons

Concrete Yards



- Pool Walls & Steps: 24.5 yards (23.2) exact

STEP DETAIL

JOB #: 2019-1632
DATE: 3-25-2019
DRAWN BY: SA
SCALE: 1' = 1/8 "




SEASONAL WORLD
WE BUILD BACKYARDS!

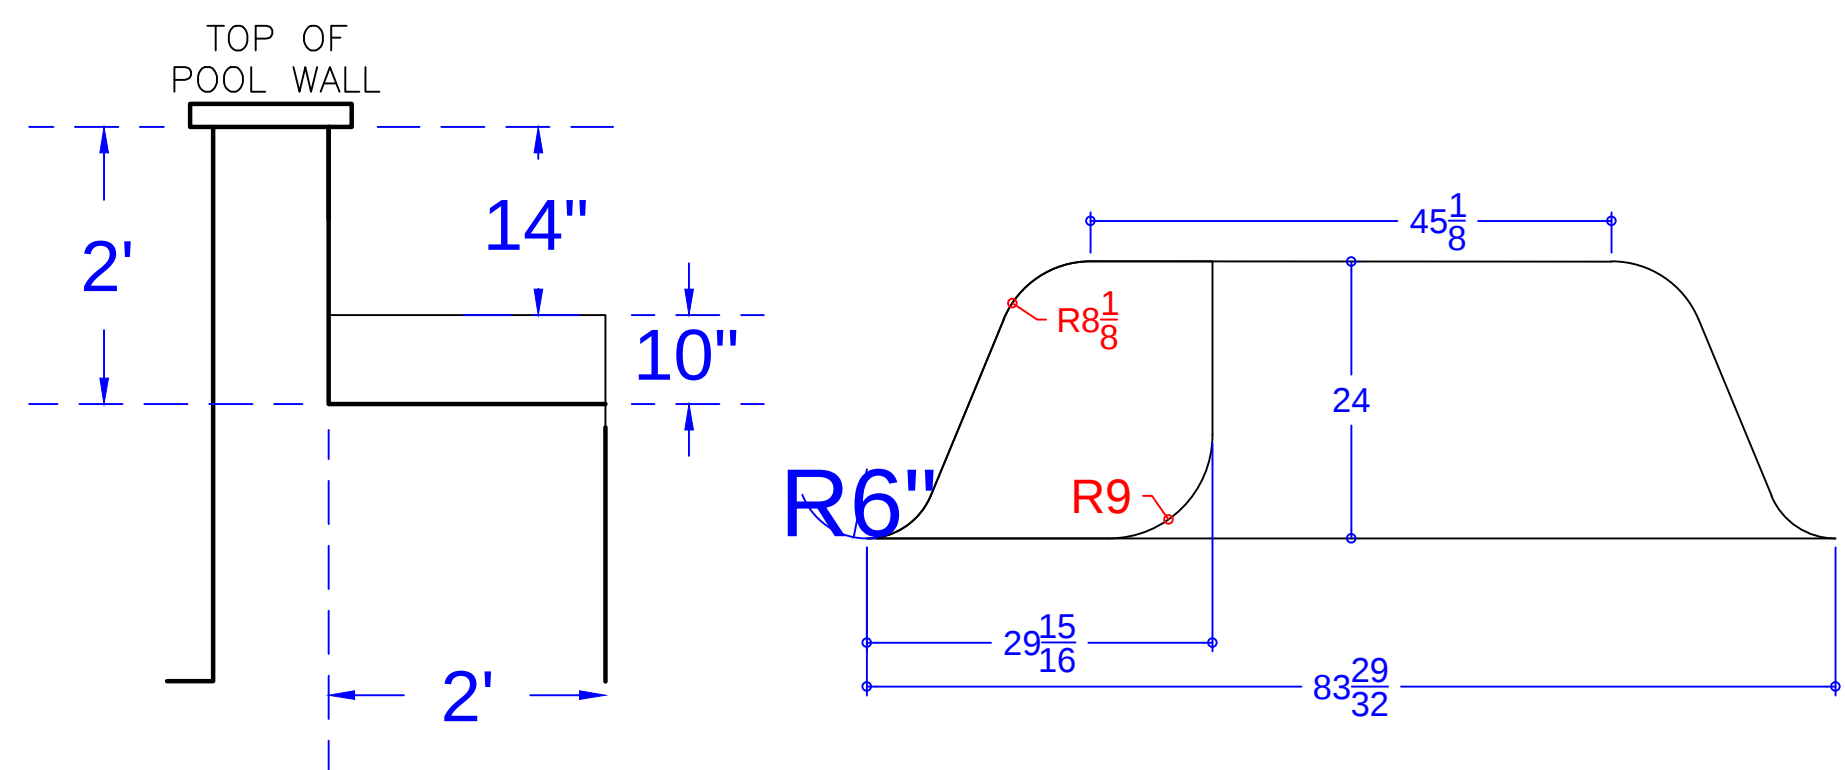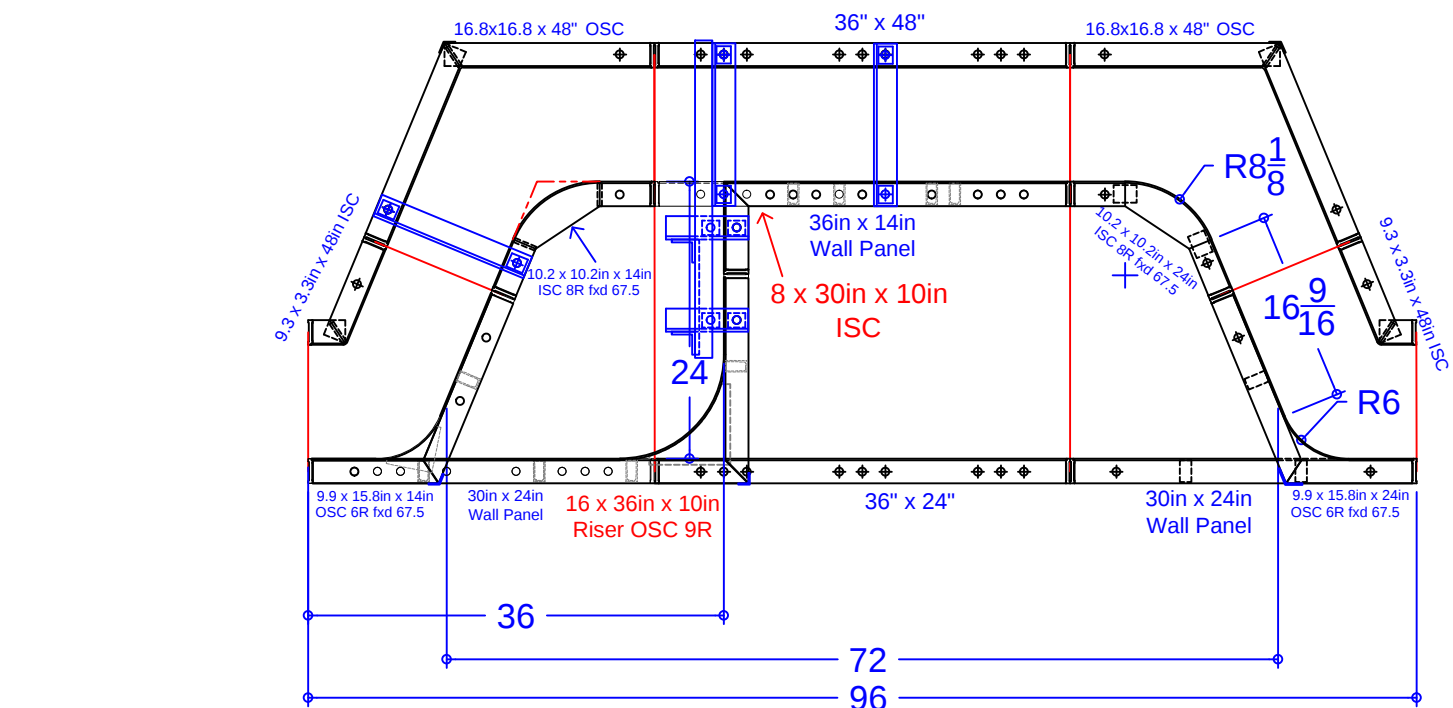

PANEL LIST - 6' STRAIGHT BENCH w/STEP

QTY.	DESCRIPTION
1	10.2 x 10.2in x 14in ISC 8R fxd 67.5°
1	10.2 x 10.2in x 24in ISC 8R fxd 67.5°
1	9.9 x 15.8in x 14in OSC 6R fxd 58.7°
1	9.9 x 15.8in x 24in OSC 6R fxd 58.7°
2	16.8 x 16.8in x 48in OSC fxd 67.5°
2	3.3 x 9.3in x 48in ISC fxd 67.5°
1	8 x 30in x 10in ISC
1	16 x 36in x 10in Riser OSC 9in Rad.
1	36in x 48in Wall Panel
1	36in x 24in Wall Panel
1	36in x 14in Wall Panel
2	30in x 24in Wall Panel
5	Parapet Bracket - 10in Wall
1	Parapet Brackets for 10.9in Step x 14
4	37 15/16" Overall -Bench Tie (A)

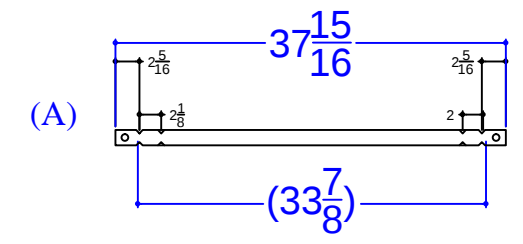

SHANN - 4 Jared Lane
 23' x 49' - 10" Concrete Wall With 8'-4" x 5'-4" Vinyl Covered Step w / 6' Bench & Step Out
 Pool Perimeter = 137' Pool Area = 954 S. F.
 Approximate Pool Gallons: 29,000 Gallons

Concrete Yards
 - Pool Walls & Steps: 24.5 yards (23.2) exact

SWIM-OUT DETAIL		
JOB #: 2019-1632		
DATE: 3-25-2019		
DRAWN BY: SA		



SEASONAL WORLD
 WE BUILD BACKYARDS!