


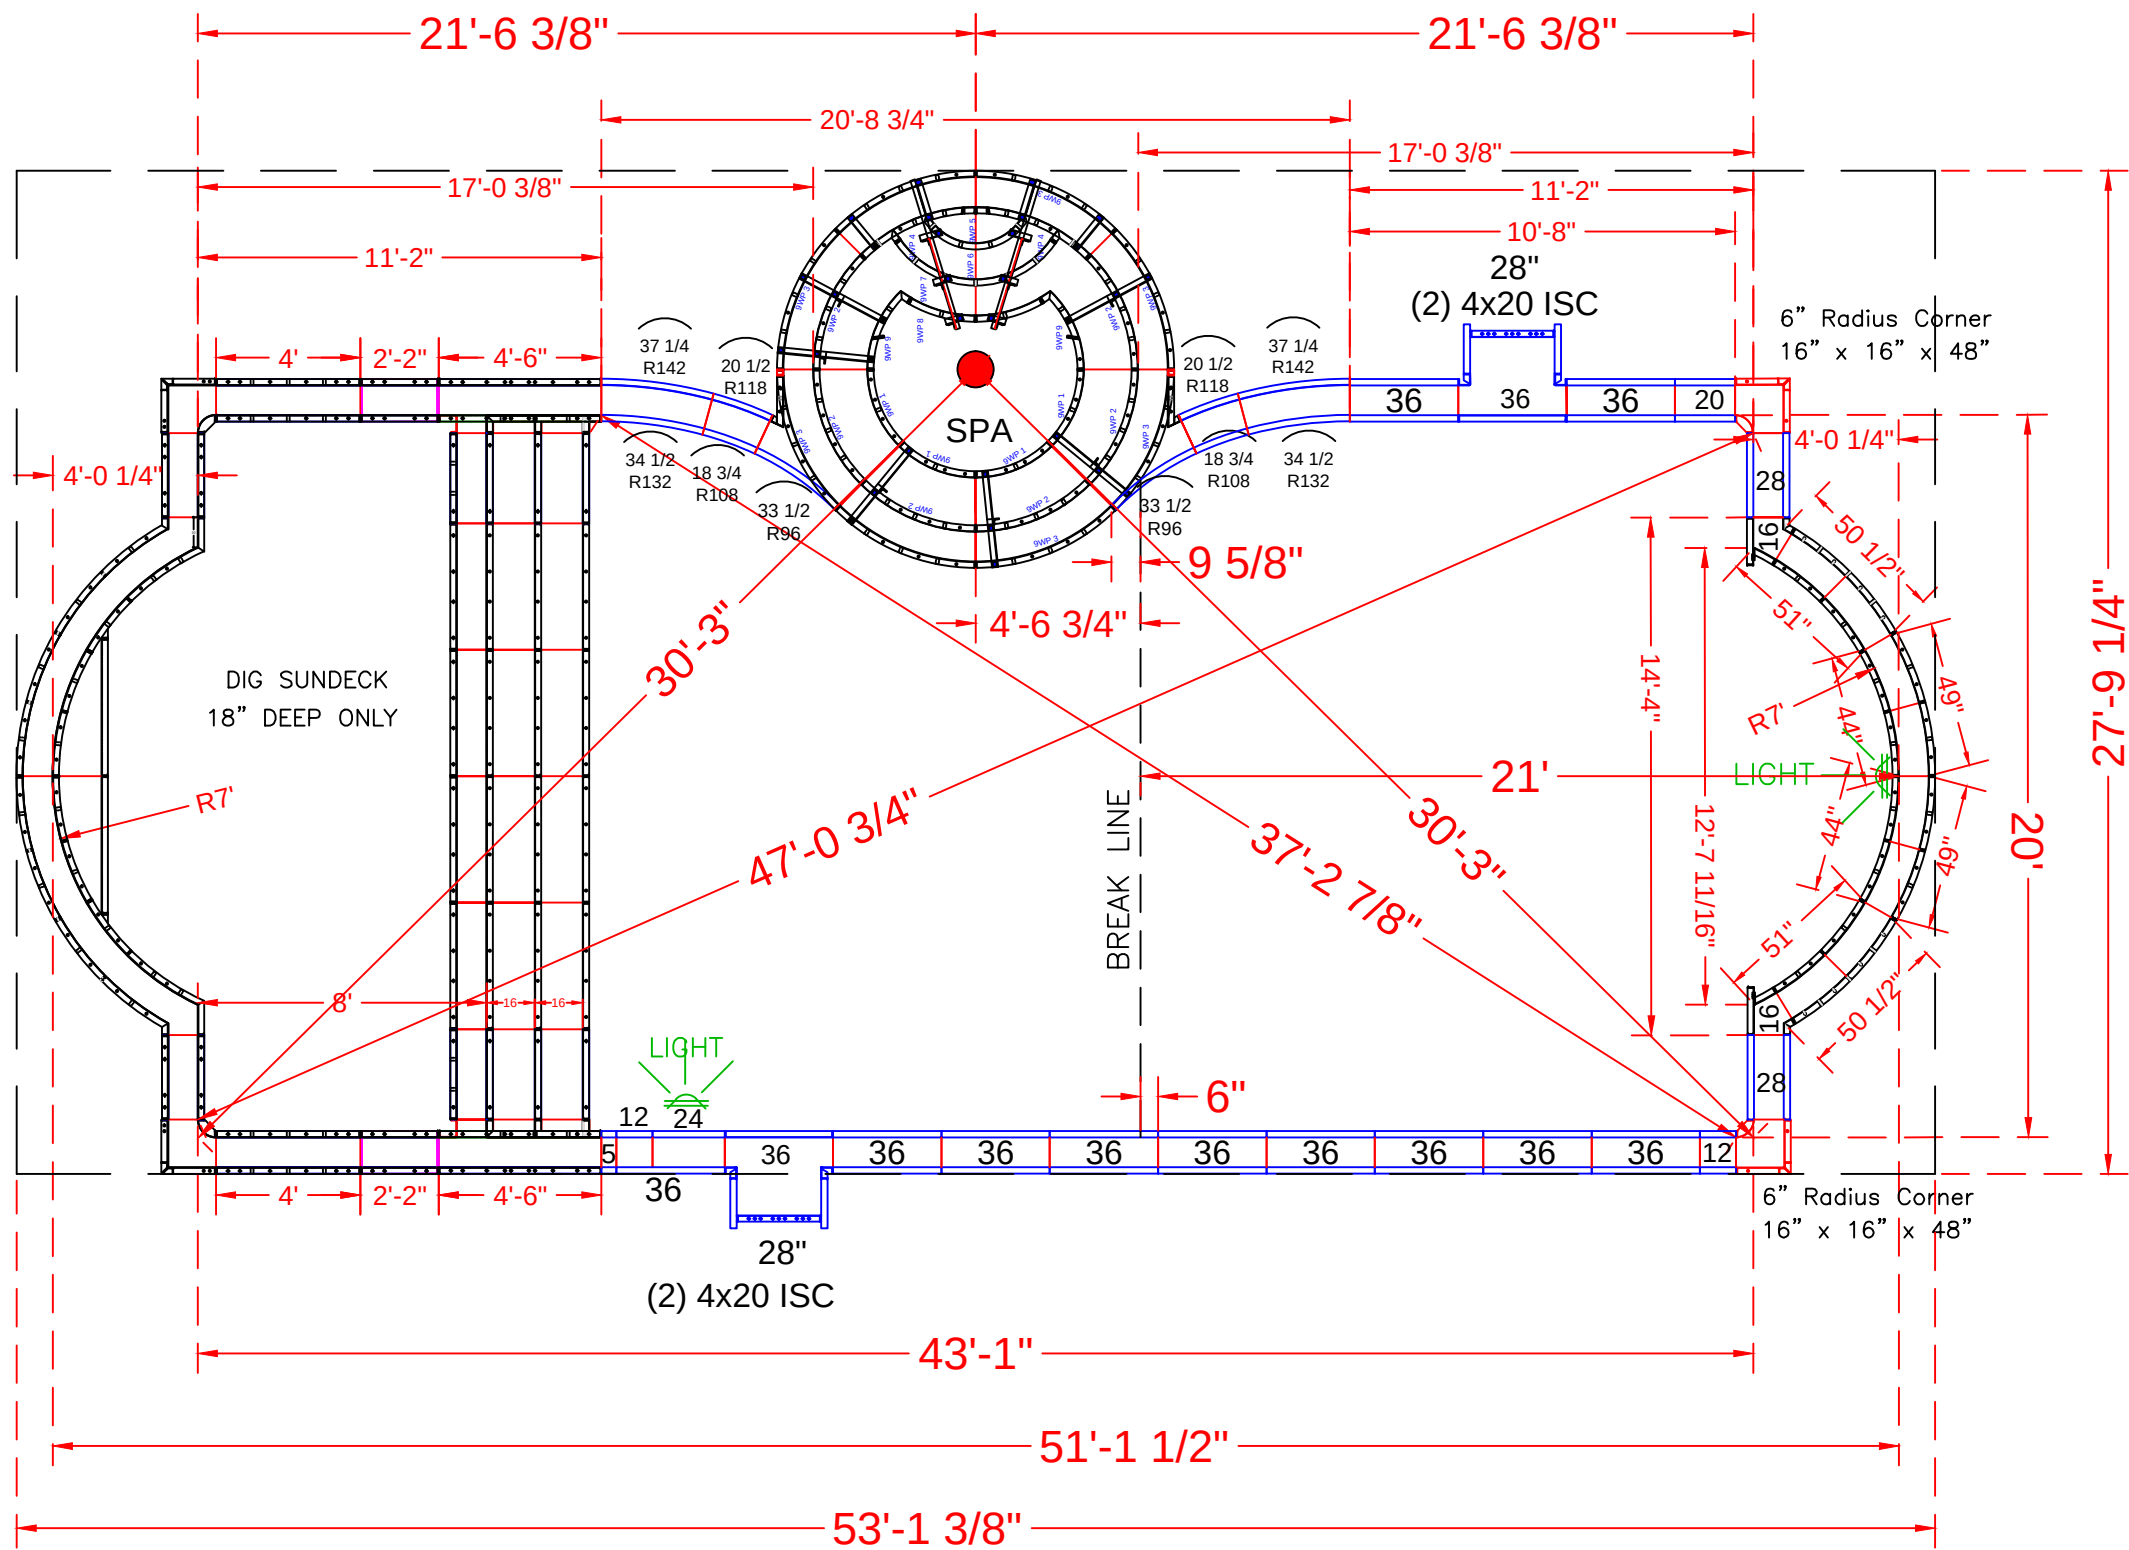

SEE DETAIL PAGE {
SKIMMER SIDES {

QTY.	POOL PANEL DESCRIPTION
1	20' Roman End Step/Sundeck Assembly
4	20" x 4" x 48" Adj Offset Hinged ISC (Pilaster) *Skimmer
2	16" x 16" x 48 w/ Outside Corner-SA (6" Radius)
	STRAIGHT PANELS
2	5" x 48" Panel-SA
3	12" x 48" Panel-SA
2	16" x 48" Panel SA (connects deep end roman)
2	20" x 48" Panel-SA
1	24" x 48" Panel-SA (Light Panel)
6	28" x 48" Panel-SA
23	36" x 48" Panel-SA
	RADIUS PANELS
2	33 1/2" x 48" - 96" Radius Panel
2	34 1/2" x 48" - 132" Radius Panel
2	37 1/4" x 48" - 142" Radius Panel
2	18 3/4" x 48" - 108" Radius Panel
2	20 1/2" x 48" - 118" Radius Panel

QTY.	DEEP END ROMAN PANEL DESCRIPTION
2	49" x 48" - 94"Radius Outside Panel
2	44" x 48" - 84"Radius Inside Panel
2	51" x 48" - 84"Radius Panel
2	50 1/2" x 4" x 48" - 94"Radius / Outside

SPALLIERO - 538 Equinox Lane

20' x 40' - 10" Concrete Wall - Double Roman End
w/ 20' Vinyl Covered Roman End Sundeck / Steps
& 9' Round Spillover Spa
Pool Perimeter = 134' Pool Area = 897 S. F.
Spa Perimeter = 29' Spa Area = 64 S.F.
Approximate Gallons of Pool: 26,600 Gallons
Approximate Spa Gallons: 1,174 Gallons


Concrete Yards
- Pool Walls & Steps: 28 yards (26.35 exact)

PANEL LAYOUT

JOB #: 500397
DATE: 07-07-2014
SCALE: 1' = 1/9"
DRAWN BY: SA & LH

REVISIONS		

SEASONAL WORLD
WE BUILD BACKYARDS!

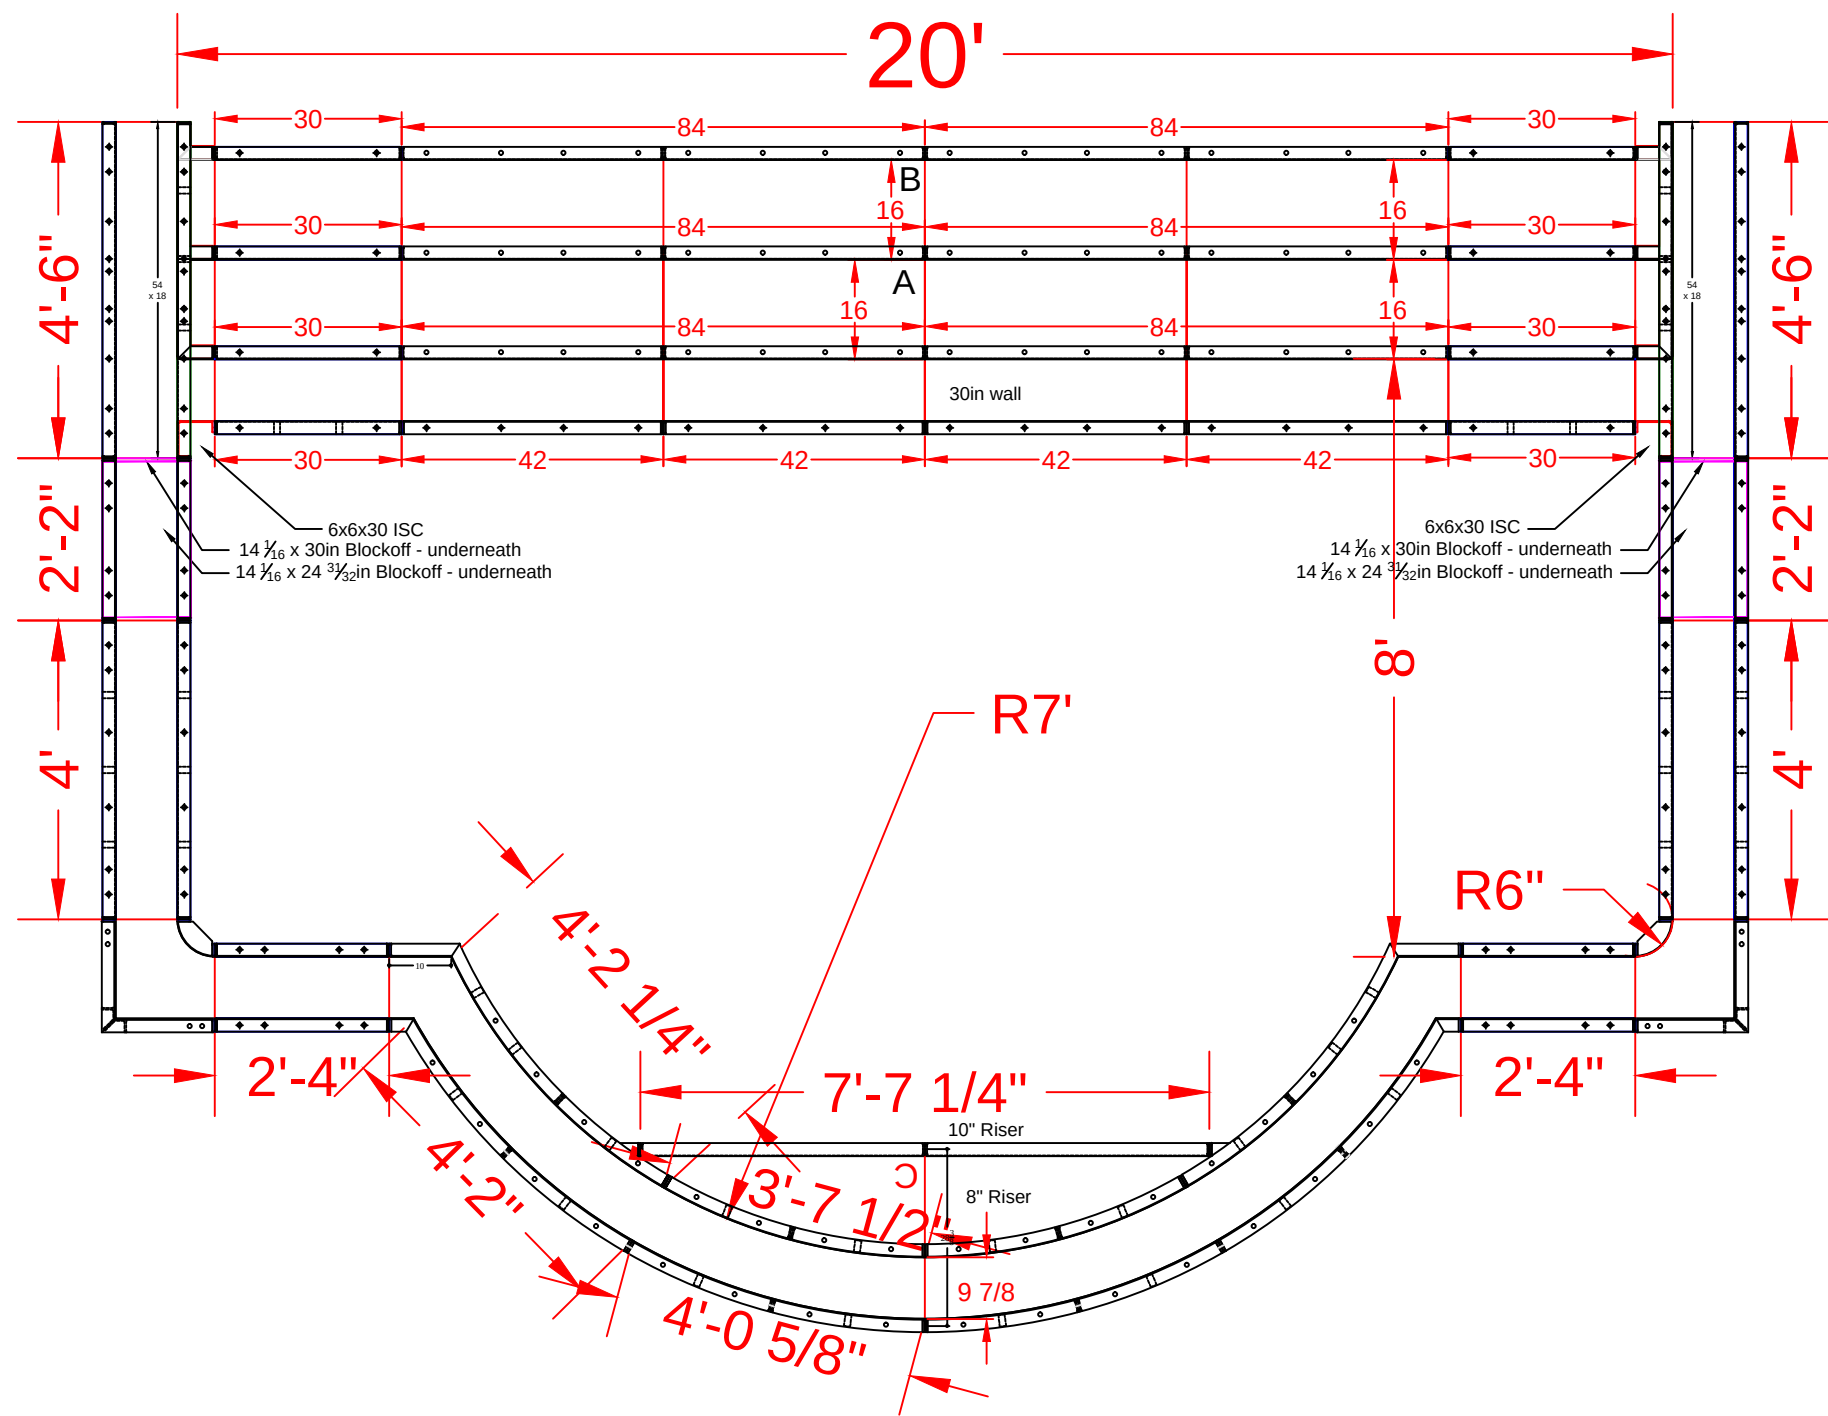


print #	QTY.	DESCRIPTION
RESSD 7.05	2	54 x 18 Wall Panel
RESSD 7.06	4	26 x 18 Wall Panel
RESSD 7.07	4	28 x 18 Wall Panel
RESSD 7.08	6	30 x 10 Riser
RESSD 7.09	6	84 x 10 Riser
RESSD 7.10	2	51 x 18 84R ISC Riser Side
RESSD 7.11	2	16x16x18 OSC
RESSD 7.12	2	44 x 8 84R IS Panel Top Riser
RESSD 7.13	2	38x6x30 ISC Riser Side
RESSD 7.14	2	51 1/2 x 4 x 18 96R OS Panel
RESSD 7.15	2	44 x 8 84R IS Panel Top Riser
RESSD 7.16	1	91 5/16 x 10 Riser-2nd Top
RESSD 7.01	2	30 x 30 Wall Panel
RESSD 7.02	4	42 x 30 Wall Panel
RESSD 7.03	2	58 x 30 Wall Panel
RESSD 7.04	4	48 x 18 Wall Panel
RESSD 7.17	2	6x6x30 ISC
RESSD 7.18	2	6x6x18 6R ISC
RESSD 7.19	2	14 1/16 x 24 31/32 Blockoff
RESSD 7.20	2	14 1/16 x 30 Blockoff

SPALLIERO - 538 Equinox Lane

20' x 40' - 10" Concrete Wall - Double Roman End
w/ 20' Vinyl Covered Roman End Sundeck / Steps
& 9' Round Spillover Spa

Pool Perimeter = 134' Pool Area = 897 S. F.
Spa Perimeter = 29' Spa Area = 64 S.F.
Approximate Gallons of Pool: 26,600 Gallons
Approximate Spa Gallons: 1,174 Gallons


Concrete Yards
- Pool Walls & Steps: 28 yards (26.35 exact)

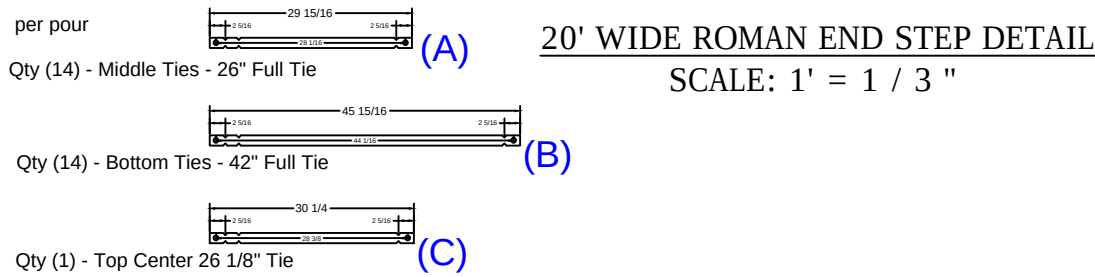


SUN DECK DETAIL			
JOB #: 500397			
DATE: 07-07-2014			
SCALE: 1' = 1/3 "			
DRAWN BY: SA & LH			



SEASONAL WORLD
WE BUILD BACKYARDS!

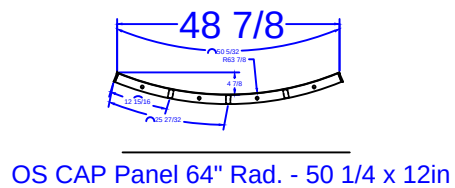

	QTY.	SPA PANEL DESCRIPTION
	1	Pool Form layout
9WP 1	4	28 1/4 x 18 36" Rad. IS Panel - Bench Bottom
9WP 2	6	42 1/2 x 24 54" Rad. IS Panel - Bench Back
9WP 3	8	50 1/4 x 48 64" Rad. OS Panel
9WP 4	2	38 3/8 x 24 54" Rad. ISC Riser Side
9WP 5	1	8" x 6" IS Panel - Top Riser
9WP 6	1	30 3/4 x 9 18" Rad. OS Panel - 2nd Top Riser
9WP 7	1	59 x 9 30" Rad. OS Panel - 2nd Bottom Riser
9WP 8	1	41" x 18" 42"R OS Panel - Bottom Riser
9WP 9	2	4 1/8 x 29 3/16 x 18 36" Rad. ISC - Bench Bottom
9WP10	1	108in Major Support Bracket
9WP11	6	18" Bench Support Bracket
9WP12	2	42in Rad. Step Parapet Bracket
9WP13	2	Parapet Bracket

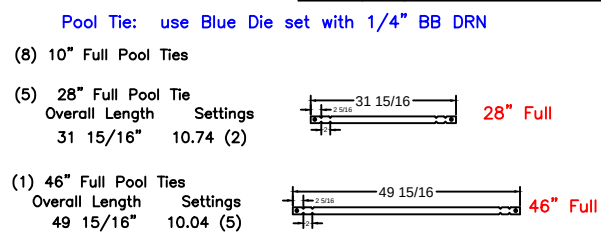

SPALLIERO - 538 Equinox Lane

20' x 40' - 10" Concrete Wall - Double Roman End
w/ 20' Vinyl Covered Roman End Sundeck / Steps
& 9' Round Spillover Spa

Pool Perimeter = 134' Pool Area = 897 S. F.
Spa Perimeter = 29' Spa Area = 64 S.F.

Approximate Gallons of Pool: 26,600 Gallons
Approximate Spa Gallons: 1,174 Gallons

Concrete Yards

- Pool Walls & Steps: 28 yards (26.35 exact)

SPA PANEL LAYOUT			
JOB #: 500191			
DATE: 10-17-2012			
SCALE: 1' = 1/6"			
DRAWN BY: SA & LH			



SEASONAL WORLD

WE BUILD BACKYARDS!