


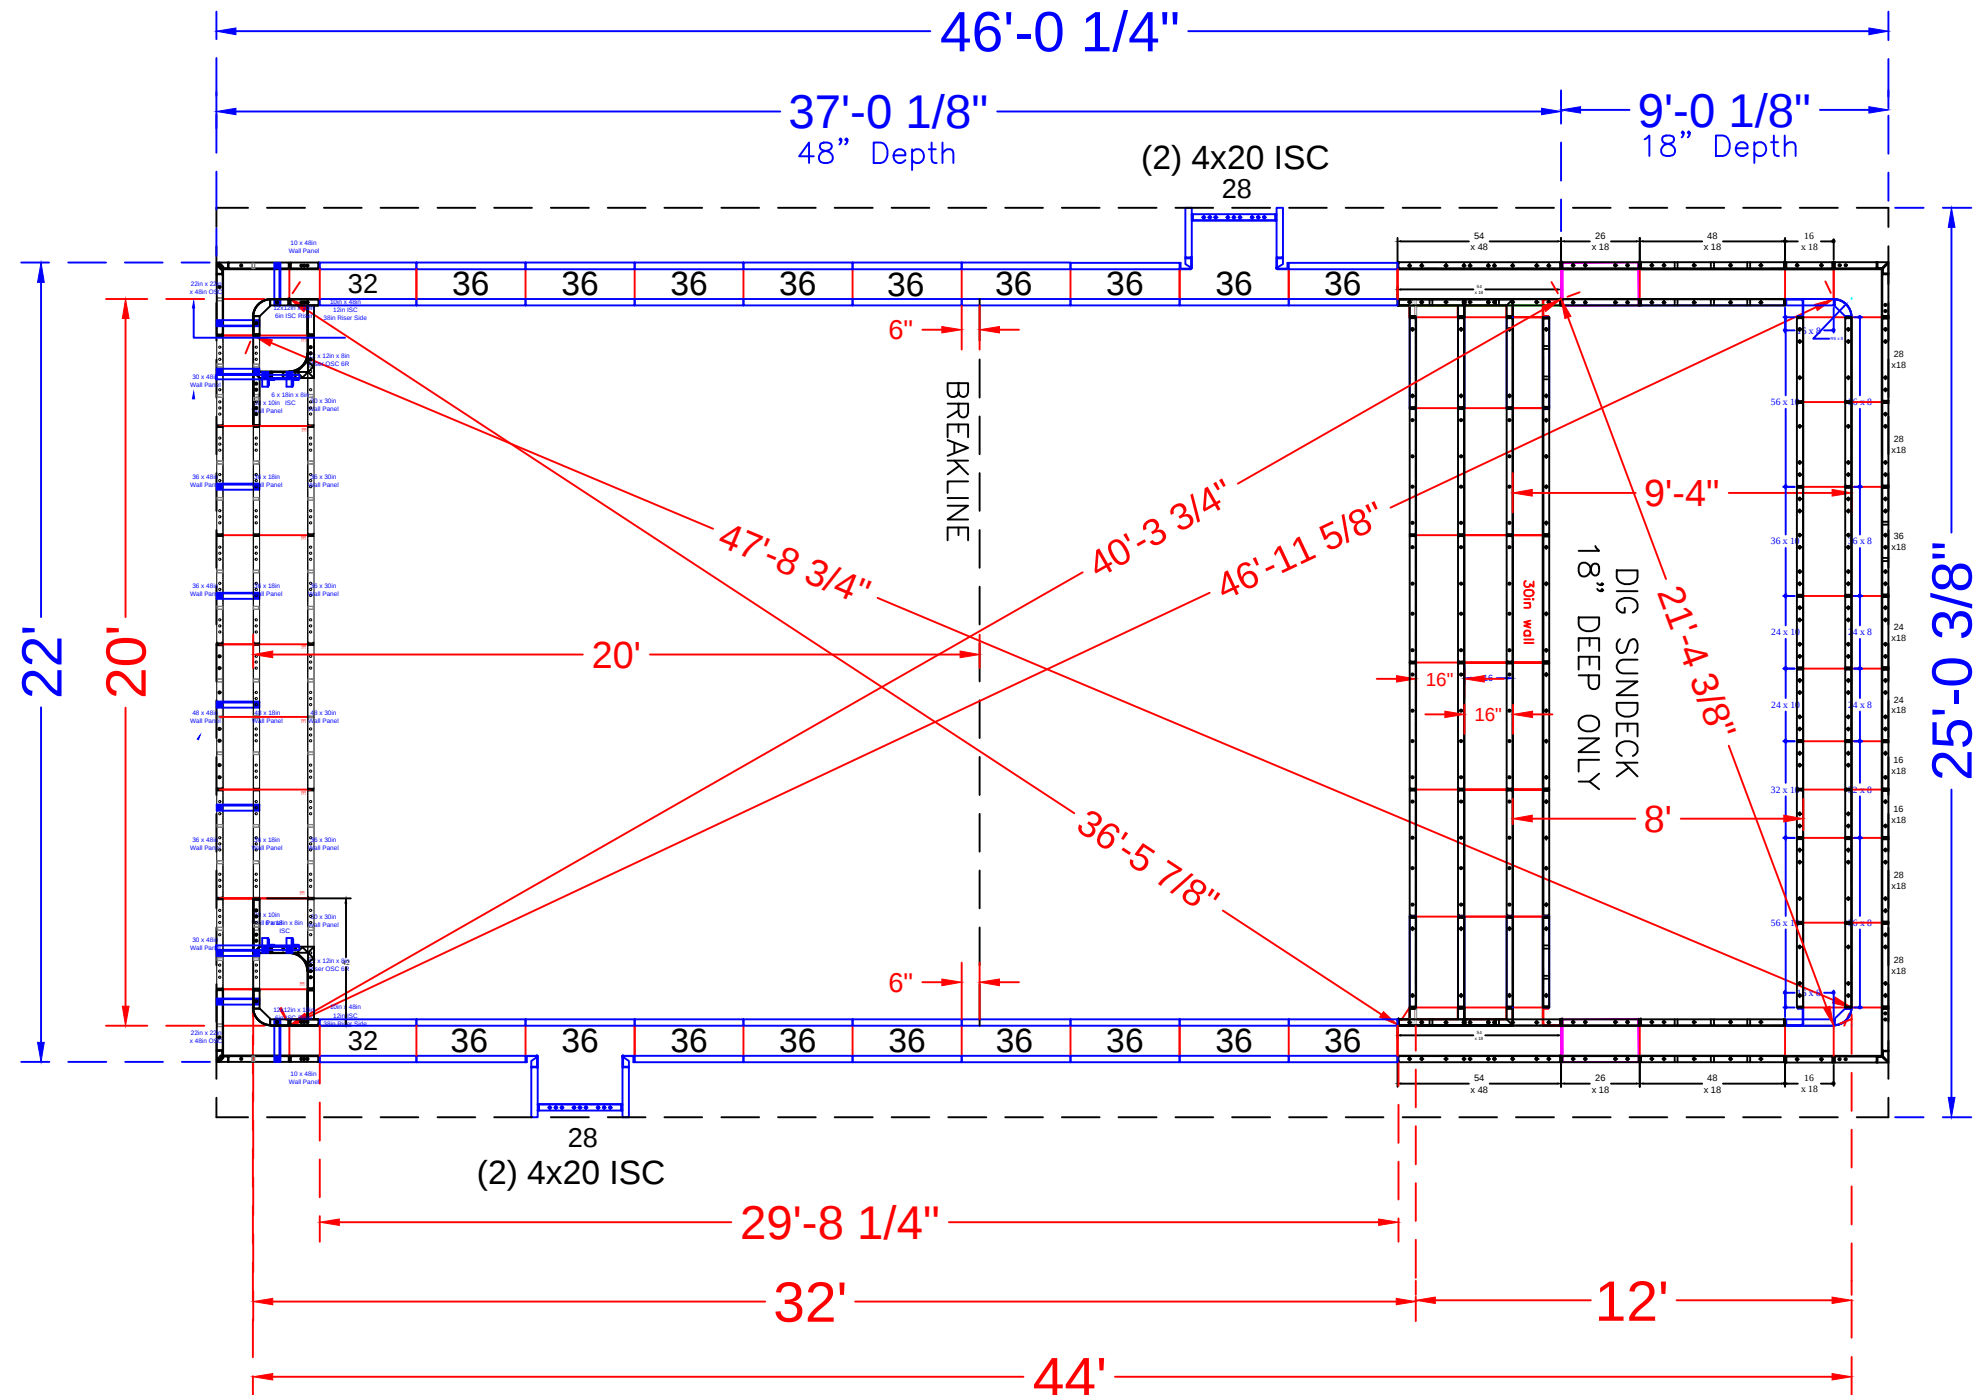

POOL PANEL DESCRIPTIONS

See Detail Page }
See Detail Page }

Skimmer Sides }

Skimmers }

QTY.	DESCRIPTION
1	20' Wide Sun Deck Assembly
1	20' Wide Rectangle Bench Assembly w/ Step
4	4" x 20" x 48" Adj Offset Hinged ISC (Pilaster)
	Straight Panels
2	28" x 48" Panel
4	32" x 48" Panel
34	36" x 48" Panel

SPARKS - 24 Sheffield Drive
20' x 44' - 10" Concrete Wall - Rectangle
w/ Interior Vinyl Covered Steps & Sundeck
& Vinyl Covered 20' Deep End Bench & Step Out
Pool Perimeter = 128' Pool Area = 880 S.F.
Approximate Pool Gallons: 24,300 Gallons
Concrete Yards
- Pool Walls & Steps: 24 yards (22.3 exact)

PANEL LAYOUT

JOB #: 555436
DATE: 4-15-2019
SCALE: N.T.S.
DRAWN BY: SA

REVISIONS		



