

NODE POINT
MEASUREMENTS

A-B = 30'-0"
A-C = 35'-0"
A-D = 43'-2"
A-E = 20'-2"
A-F = 24'-1"
A-G = 19'-11"
A-H = 16'-0"
A-I = 20'-2"
A-J = 37'-10"

B-C = 17'-9"
B-D = 35'-3"
B-E = 9'-10"
B-F = 21'-2"
B-G = 30'-4"
B-H = 23'-9"
B-I = 34'-3"
B-J = 40'-3"

C-D = 17'-10"
C-E = 19'-11"
C-F = 13'-0"
C-G = 23'-11"
C-H = 20'-11"
C-I = 28'-0"
C-J = 25'-10"

D-E = 34'-9"
D-F = 19'-10"
D-G = 24'-10"
D-H = 27'-1"
D-I = 27'-5"
D-J = 13'-7"

E-F = 16'-7"
E-G = 23'-0"
E-H = 15'-10"
E-I = 26'-6"
E-J = 36'-4"

F-G = 11'-1"
F-H = 8'-5"
F-I = 15'-4"
F-J = 19'-10"


G-H = 7'-3"
G-I = 4'-3"
G-J = 17'-10"

H-I = 10'-8"
H-J = 23'-4"

I-J = 18'-6"

RADII MEASUREMENTS

C = 8'-0" RADIUS
D = 9'-10" RADIUS
E = 11'-10" RADIUS
F = 10'-0" RADIUS
G = 8'-0" RADIUS
H = 4'-0" RADIUS
I = 4'-0" RADIUS
J = 9'-10" RADIUS

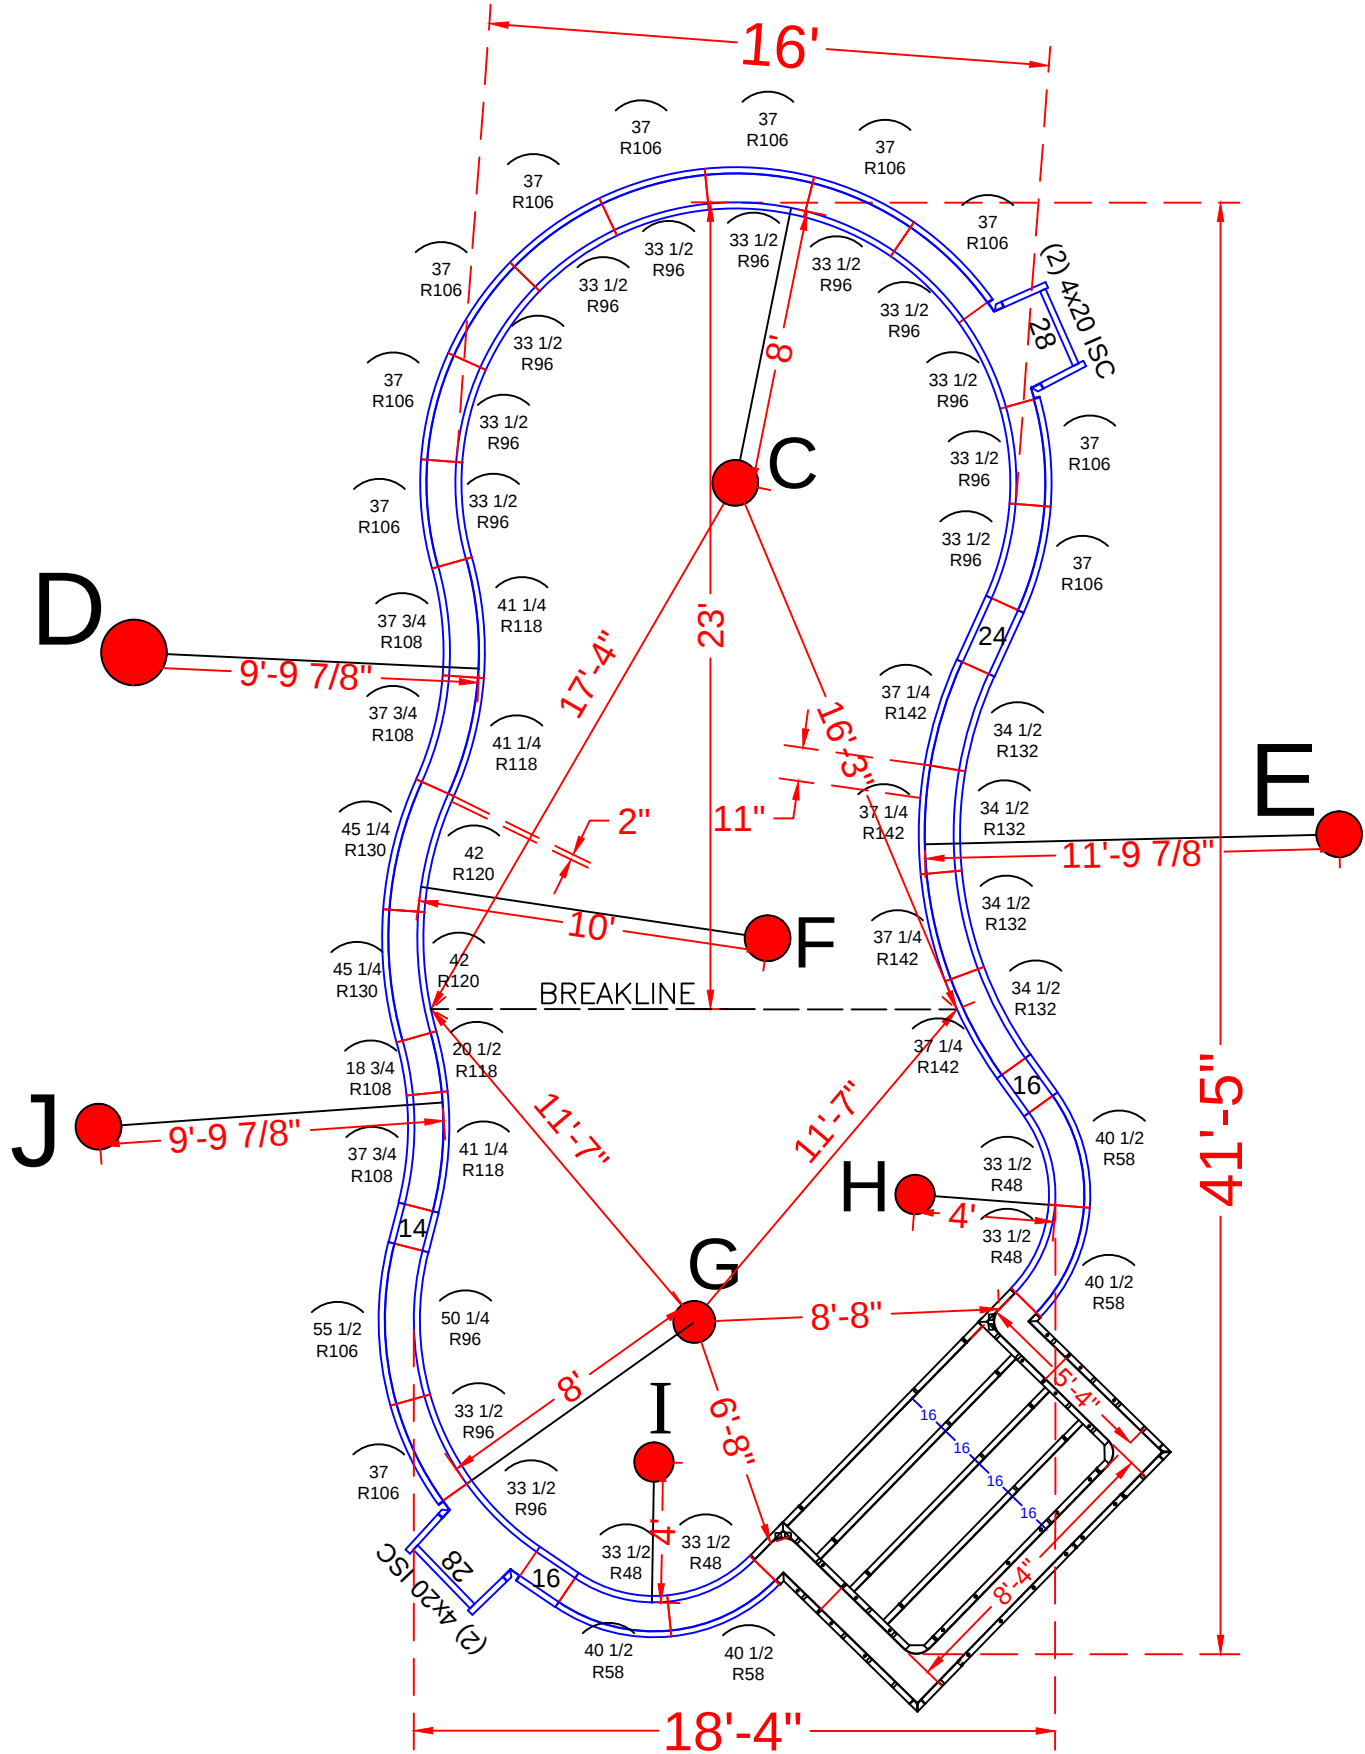

POOL PANEL DESCRIPTIONS

QTY.	DESCRIPTION
1	8'-4" x 5'-4" x 48" Step Assembly w/ 6" Radius
4	4" x 20" x 48" Adj Offset Hinged ISC (Pilaster)
	Straight Panels
2	14" x 48" Panel
4	16" x 48" Panel
2	24" x 48" Panel
2	28" x 48" Panel
	Radius Panels
4	33 1/2" x 48" - 48" Radius Panel
4	40 1/2" x 48" - 58" Radius Panel
13	33 1/2" x 48" - 96" Radius Panel
14	37" x 48" - 106" Radius Panel
1	50 1/4" x 48" - 96" Radius Panel
1	55 1/2" x 48" - 106" Radius Panel
1	18 3/4" x 48" - 108" Radius Panel
1	20 1/2" x 48" - 118" Radius Panel
3	37 3/4" x 48" - 108" Radius Panel
3	41 1/4" x 48" - 118" Radius Panel
2	42" x 48" - 120" Radius Panel
2	45 1/4" x 48" - 130" Radius Panel
4	34 1/2" x 48" - 132" Radius Panel
4	37 1/4" x 48" - 142" Radius Panel

See Detail Page {

Skimmer Sides {

Skimmers {

SULLIVAN - 8 Ohio Avenue
16' x 40' - 10" Concrete Wall - Aspen
w/ 5'-4" x 8'-4" Vinyl Covered Steps
Pool Perimeter = 110'
Pool Area = 612 S. F.
Approximate Pool Gallons: 19,800 Gallons



Concrete Yards
- Pool Walls & Steps: 19.5 yards (18.3 Exact)

PANEL LAYOUT


JOB #: 555248
DATE: 04-23-2018
DRAWN BY: SA

REVISIONS




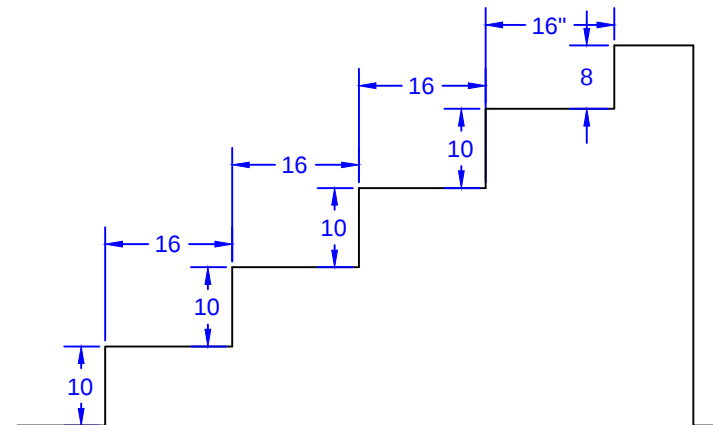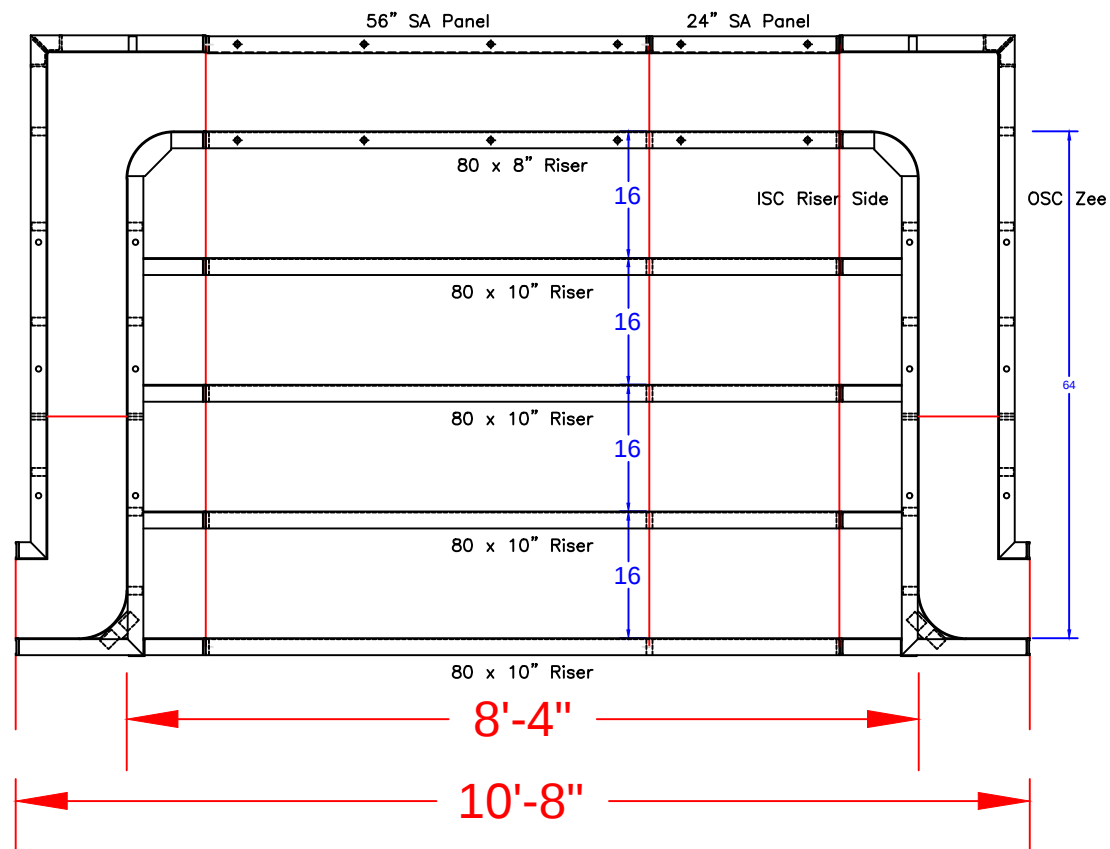

STEP TIES:

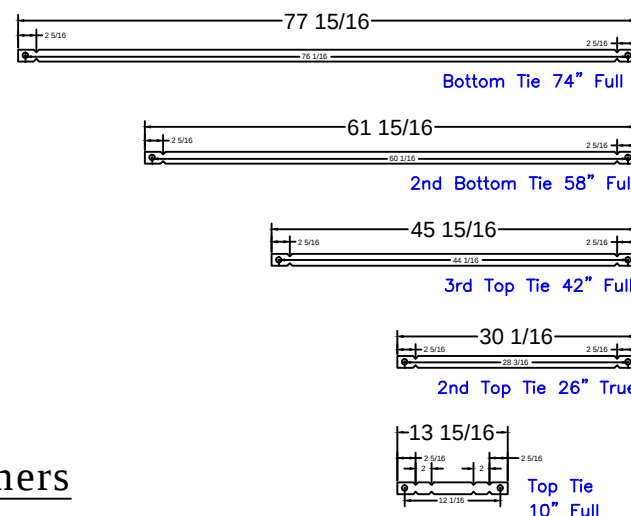

8'-4" Step
Qty(4)
Qty(2)
Qty(2)
Qty(2)
Qty(12)

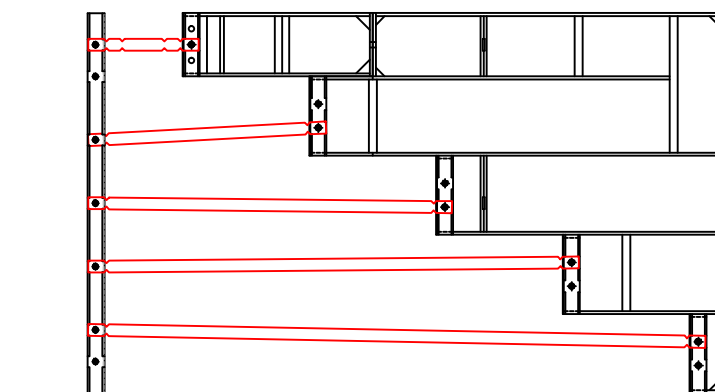

8'-4" x 5'-4" Outside End Step - 6" Radius Corners

STEP PANEL DESCRIPTIONS

QTY.	DESCRIPTION
4	80 x 10 Risers
1	80 x 8 Top Riser
1	24 x 48 SA Panel
1	56 x 48 SA Panel-Back Wall
2	4 x 64 x 20 x 48 OSC Zee Panel
2	10 x 64 x 14 x 48 ISC Riser Sides

SULLIVAN - 8 Ohio Avenue
16' x 40' - 10" Concrete Wall - Aspen
w/ 5'-4" x 8'-4" Vinyl Covered Steps
Pool Perimeter = 110'
Pool Area = 612 S. F.
Approximate Pool Gallons: 19,800 Gallons

Concrete Yards
- Pool Walls & Steps: 19.5 yards (18.3 Exact)

STEP DETAIL

JOB #: 555248
DATE: 3-19-2018
SCALE: 1' = 1/2 "
DRAWN BY: SA



SEASONAL WORLD
WE BUILD BACKYARDS!