


A-B=	30'-0"	D-E=	5'-10"	H-I=	8'-11"
A-C=	27'-1"	D-F=	8'-2"	H-J=	14'-10"
A-D=	39'-0"	D-G=	12'-1"	H-K=	31'-0"
A-E=	42'-10"	D-H=	12'-1"	H-L=	20'-10"
A-F=	47'-2"	D-I=	21'-10"	H-M=	25'-6"
A-G=	48'-5"	D-J=	17'-8"	H-N=	19'-4"
A-H=	27'-4"	D-K=	19'-10"	H-O=	6'-7"
A-I=	18'-8"	D-L=	14'-6"	H-P=	20'-1"
A-J=	35'-6"	D-M=	14'-2"	H-Q=	24'-4"
A-K=	57'-11"	D-N=	10'-10"		
A-L=	41'-5"	D-O=	9'-7"	I-J=	18'-6"
A-M=	52'-10"	D-P=	16'-10"	I-K=	40'-0"
A-N=	46'-5"	D-Q=	12'-5"	I-L=	27'-5"
A-O=	30'-1"			I-M=	34'-5"
A-P=	37'-9"	E-F=	6'-5"	I-N=	27'-9"
A-Q=	50'-5"	E-G=	7'-5"	I-O=	13'-6"
		E-H=	17'-1"	I-P=	25'-4"
		E-I=	25'-8"	I-Q=	33'-1"
B-C=	20'-5"	E-J=	24'-7"		
B-D=	32'-11"	E-K=	15'-7"	J-K=	32'-9"
B-E=	32'-4"	E-L=	10'-7"	J-L=	32'-7"
B-F=	38'-8"	E-M=	12'-11"	J-M=	25'-7"
B-G=	33'-4"	E-N=	13'-6"	J-N=	16'-10"
B-H=	29'-2"	E-O=	12'-9"	J-O=	20'-4"
B-I=	28'-4"	E-P=	14'-3"	J-P=	33'-4"
B-J=	44'-0"	E-Q=	7'-7"	J-Q=	29'-7"
B-K=	46'-9"				
B-L=	23'-10"	F-G=	10'-3"	K-L=	23'-0"
B-M=	45'-3"	F-H=	20'-1"	K-M=	7'-3"
B-N=	43'-8"	F-I=	29'-1"	K-N=	16'-0"
B-O=	24'-11"	F-J=	23'-6"	K-O=	28'-0"
B-P=	19'-0"	F-K=	10'-11"	K-P=	27'-9"
B-Q=	37'-11"	F-L=	16'-7"	K-Q=	8'-10"
		F-M=	6'-7"		
C-D=	14'-2"	F-N=	8'-10"	L-M=	22'-8"
C-E=	16'-4"	F-O=	17'-6"	L-N=	24'-1"
C-F=	21'-9"	F-P=	20'-7"	L-O=	14'-4"
C-G=	21'-5"	F-Q=	6'-3"	L-P=	14'-11"
C-H=	9'-2"			L-Q=	14'-4"
C-I=	12'-10"	G-H=	24'-0"		
C-J=	23'-11"	G-I=	32'-3"	M-N=	8'-9"
C-K=	31'-11"	G-J=	31'-11"	M-O=	23'-9"
C-L=	14'-11"	G-K=	13'-8"	M-P=	26'-11"
C-M=	28'-2"	G-L=	9'-6"	M-Q=	9'-5"
C-N=	24'-5"				

RADII
MEASUREMENTS

C=	8'-0"	r
D=	8'-0"	r
E=	11'	r
F=	6'-0"	r
G=	3'-7"	r
H=	4'-0"	r
I=	4'-10"	r
J=	10'-10"	r
K=	4'-10"	r
L=	5'-4"	r
M=	3'-10"	r
N=	2'-10"	r
O=	9'-0"	r
P=	4'-10"	r
Q=	9'-0"	r

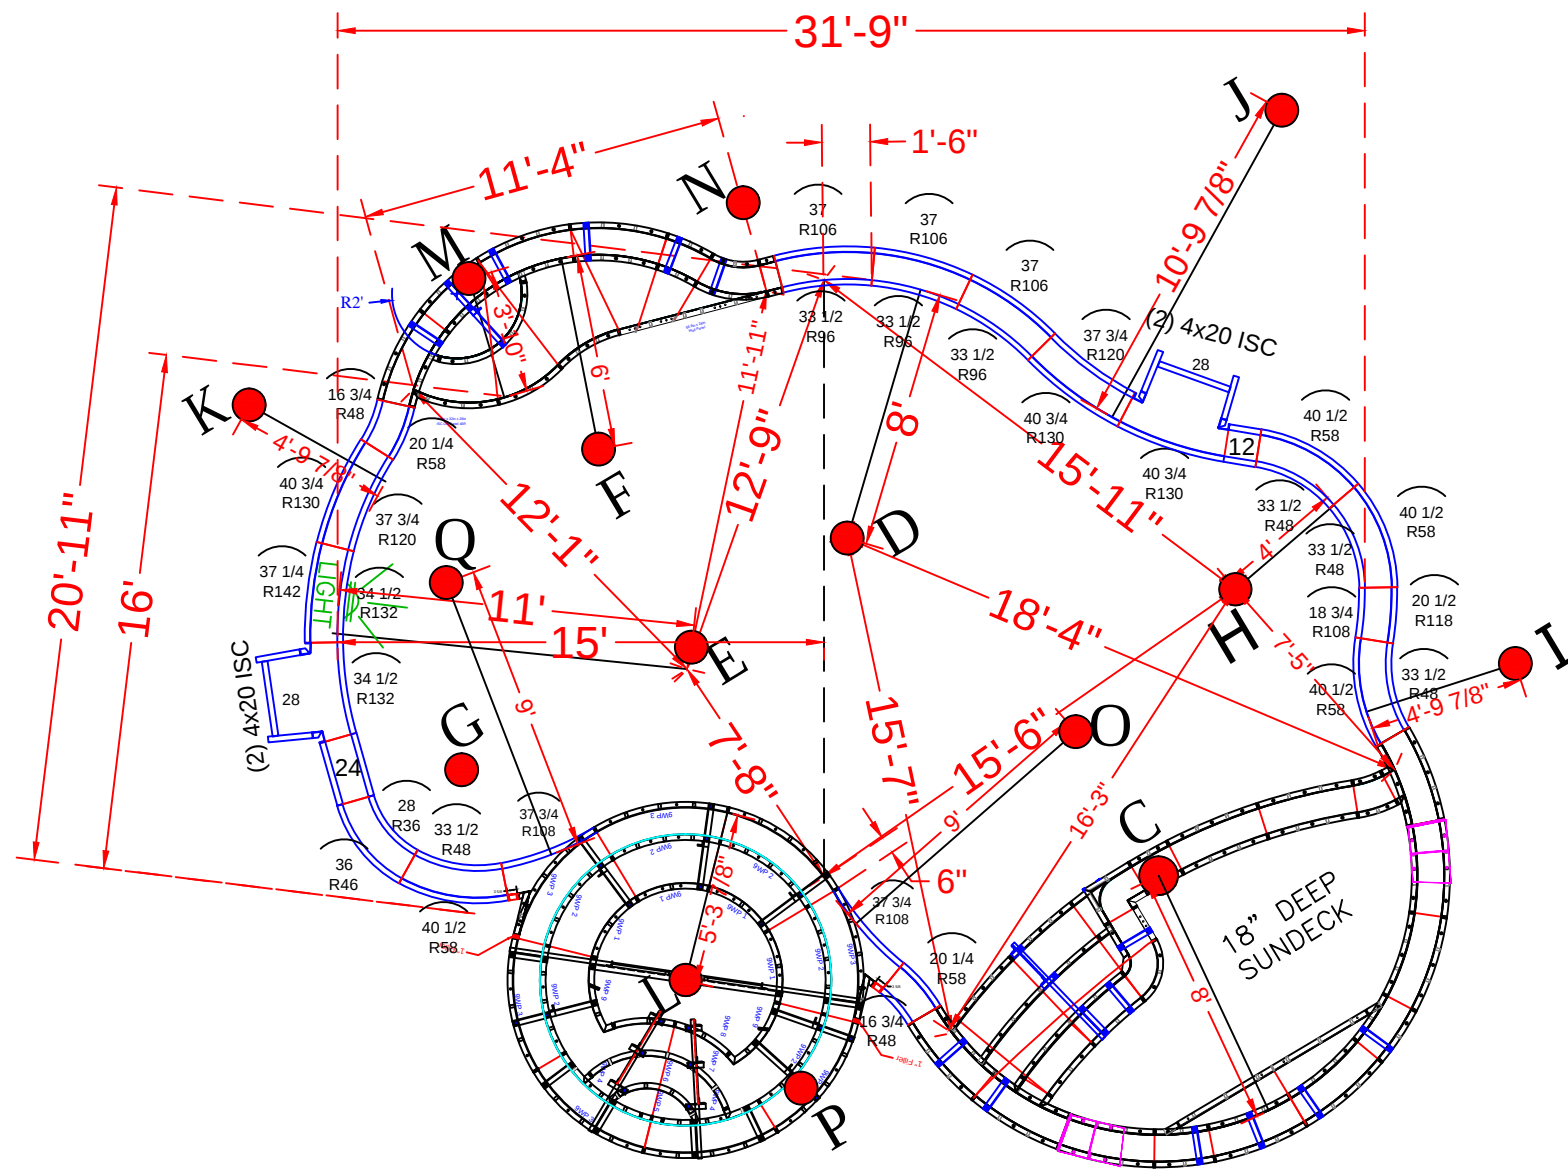

NOTE: SEE CONSTRUCTION PLANS FOR POOL AND A-B LOCATION

POOL PANEL DESCRIPTIONS

QTY.	DESCRIPTION
1	8' Radius Sundek/Step Assembly (Yellow Panels)
1	9' Round Spa Assembly
1	6' Radius Swimout (Green Panels)
4	4" x 20" x 48" Adj Offset Hinged ISC (Pilaster)
STRAIGHT PANELS	
2	12" x 48" Straight
2	24" x 48" Straight
2	28" x 48" Straight
RADIUS PANELS	
3	16 3/4" x 48" - 48" Radius Panel
3	20 1/4" x 48" - 58" Radius Panel
4	33 1/2" x 48" - 48" Radius Panel
4	40 1/2" x 48" - 58" Radius Panel
3	33 1/2" x 48" - 96" IS Radius Panel
3	37" x 48" - 106" OS Radius Panel
1	18 3/4" x 48" - 108" Radius Panel
1	20 1/2" x 48" - 118" Radius Panel
2	37 3/4" x 48" - 120" Radius OS Panel
3	40 3/4" x 48" - 130" Radius IS Panel
2	34 1/2" x 48" - 132" Radius Panel
1	37 1/4" x 48" - 142" Radius Panel

TRIVEDI - 5 Prestwick Court

20'-11" x 26'-10" x 33'-8" - 10" Concrete Wall - Vision
w/ Interior Vinyl Covered Sundek/ Step Combo
& 10' Deep End Bench w/ 90" Round Fiberglass
Spillover Spa
Pool Perimeter = 100 Ln. Ft.
Pool Area = 622 Sq.Ft.
Approximate Pool Gallons: 16,400 Gallons

Concrete Yards: 28 yards





PANEL LAYOUT

JOB #: 555813
DATE: 6-20-2020
DRAWN BY: SA

REVISIONS



SEASONAL WORLD
WE BUILD BACKYARDS!

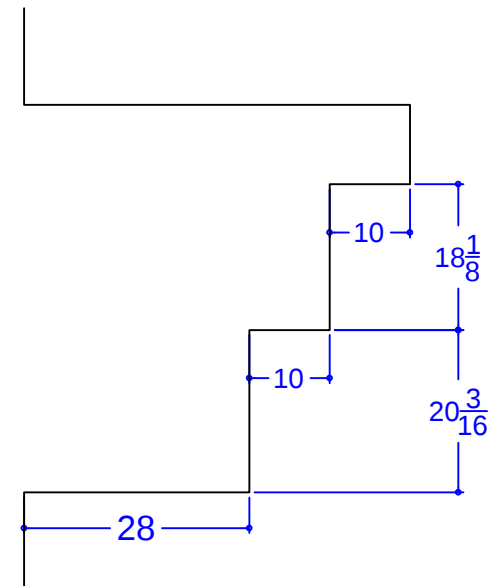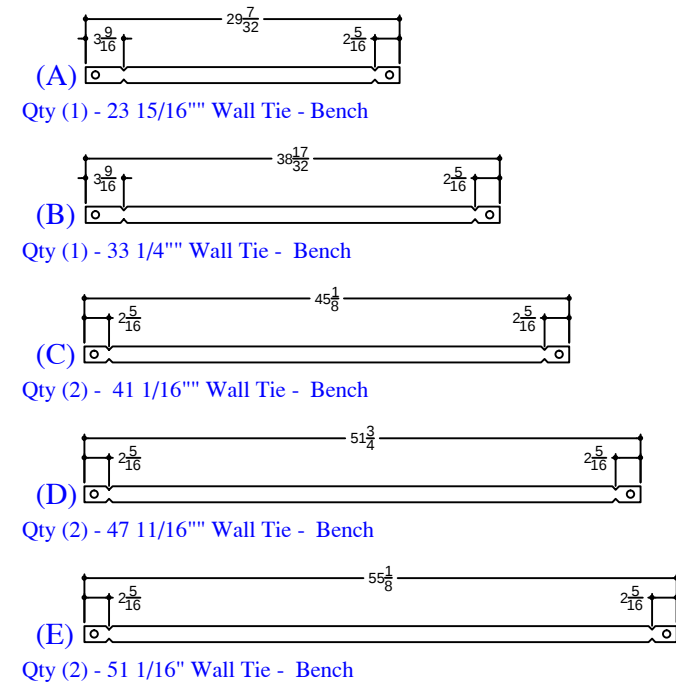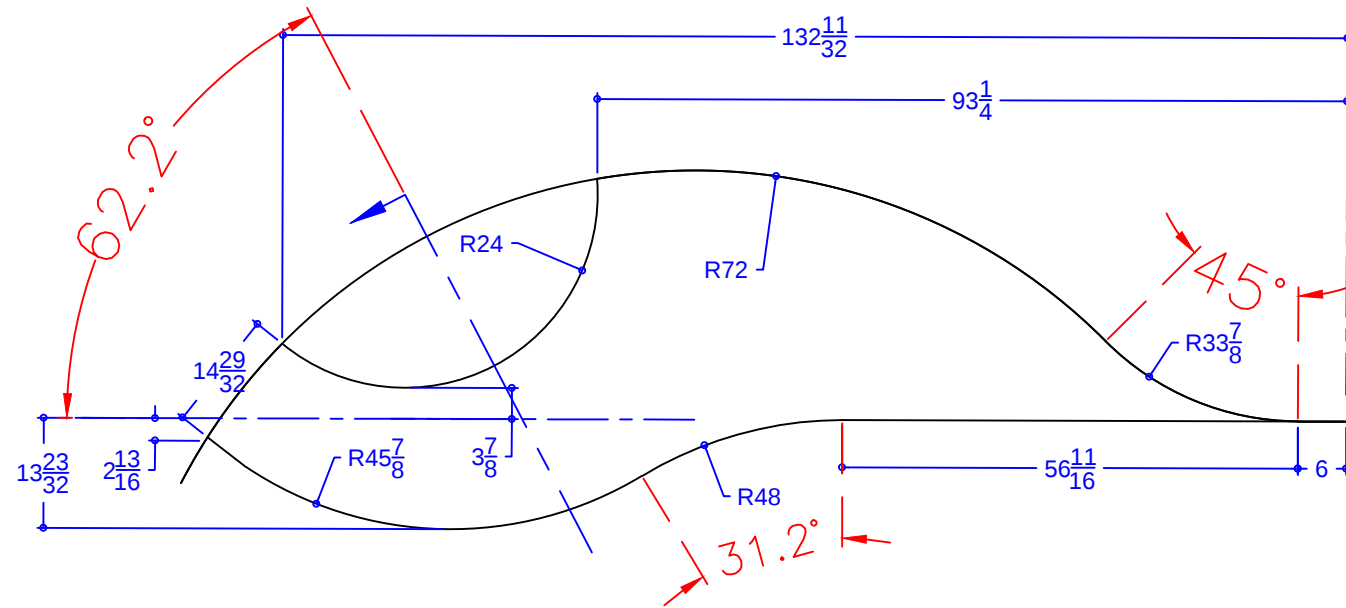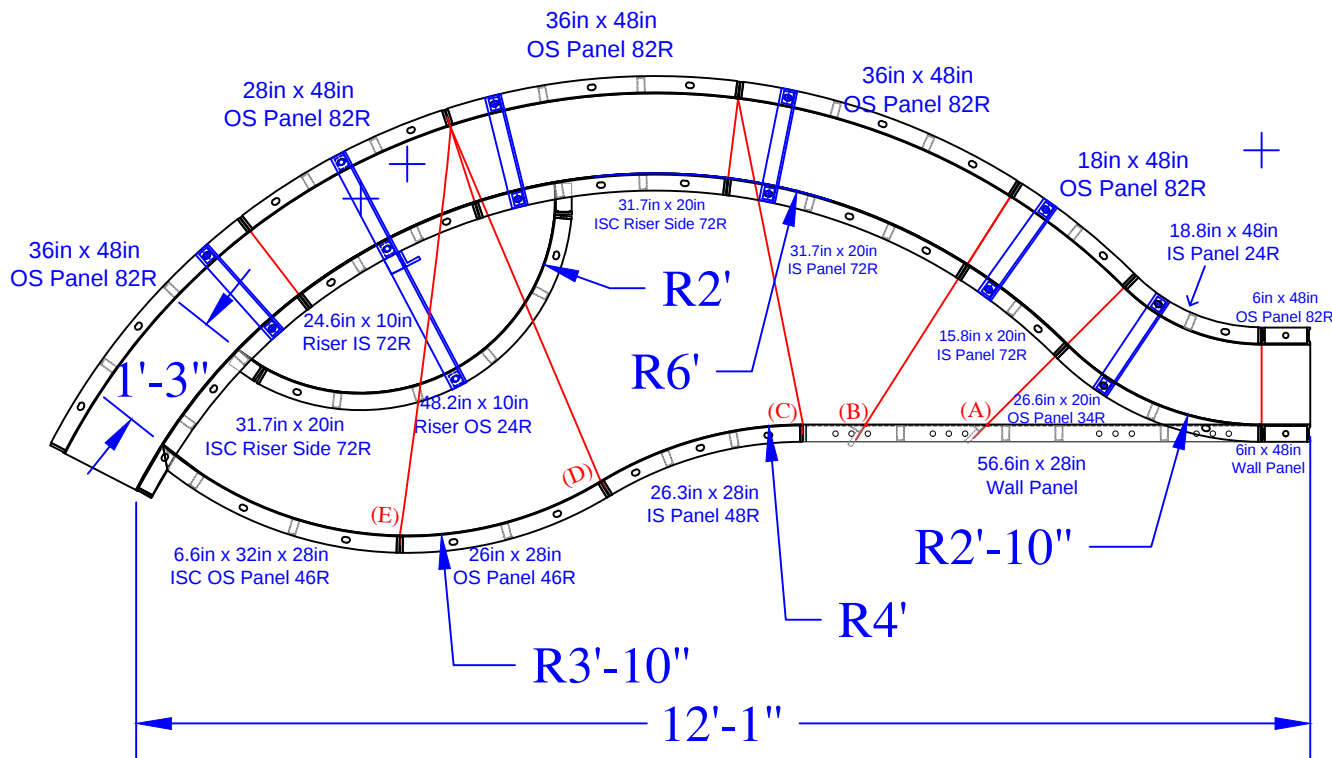

QTY	DESCRIPTION
2	6in x 48in Wall Panel
1	18in x 48in OS Panel 82R
1	28in x 48in OS Panel 82R
3	36in x 48in OS Panel 82R
1	18.8in x 48in IS Panel 24R
1	56.6in x 28in Wall Panel
1	26.3in x 28in IS Panel 48R
1	26in x 28in OS Panel 46R
1	15.8in x 20in IS Panel 72R
1	31.7in x 20in IS Panel 72R
1	26.6in x 20in OS Panel 34R
1	6.6 x 32in x 28in ISC OS Panel 46R
1	24.6in x 10in Riser IS 72R - Top
2	31.7in x 20in 4in ISC Riser Side 72R
1	48.2in x 10in Riser OS 24R - Bottom
5	Parapet Brackets for 10in Wall
1	Parapet Brackets for 18in Step
1	23 15/16" Wall Tie "A"- Bench
1	33 1/4" Wall Tie "B"- Bench
2	41 1/16" Wall Tie "C"- Bench
2	47 11/16" Wall Tie "D"- Bench
2	51 1/16" Wall Tie "E"- Bench

TRIVEDI - 5 Prestwick Court

20'-11" x 26'-10" x 33'-8" - 10" Concrete Wall - Vision w/ Interior Vinyl Covered Sundeck/ Step Combo & 10' Deep End Bench w/ 90" Round Fiberglass Spillover Spa
 Pool Perimeter = 100 Ln. Ft.
 Pool Area = 622 Sq.Ft.
 Approximate Pool Gallons: 16,400 Gallons


Concrete Yards: 28 yards

SWIM-OUT DETAIL

JOB #: 555813
 DATE: 6-20-2020
 DRAWN BY: SA

1.	Updated Concrete Yards	8.29.20	SA



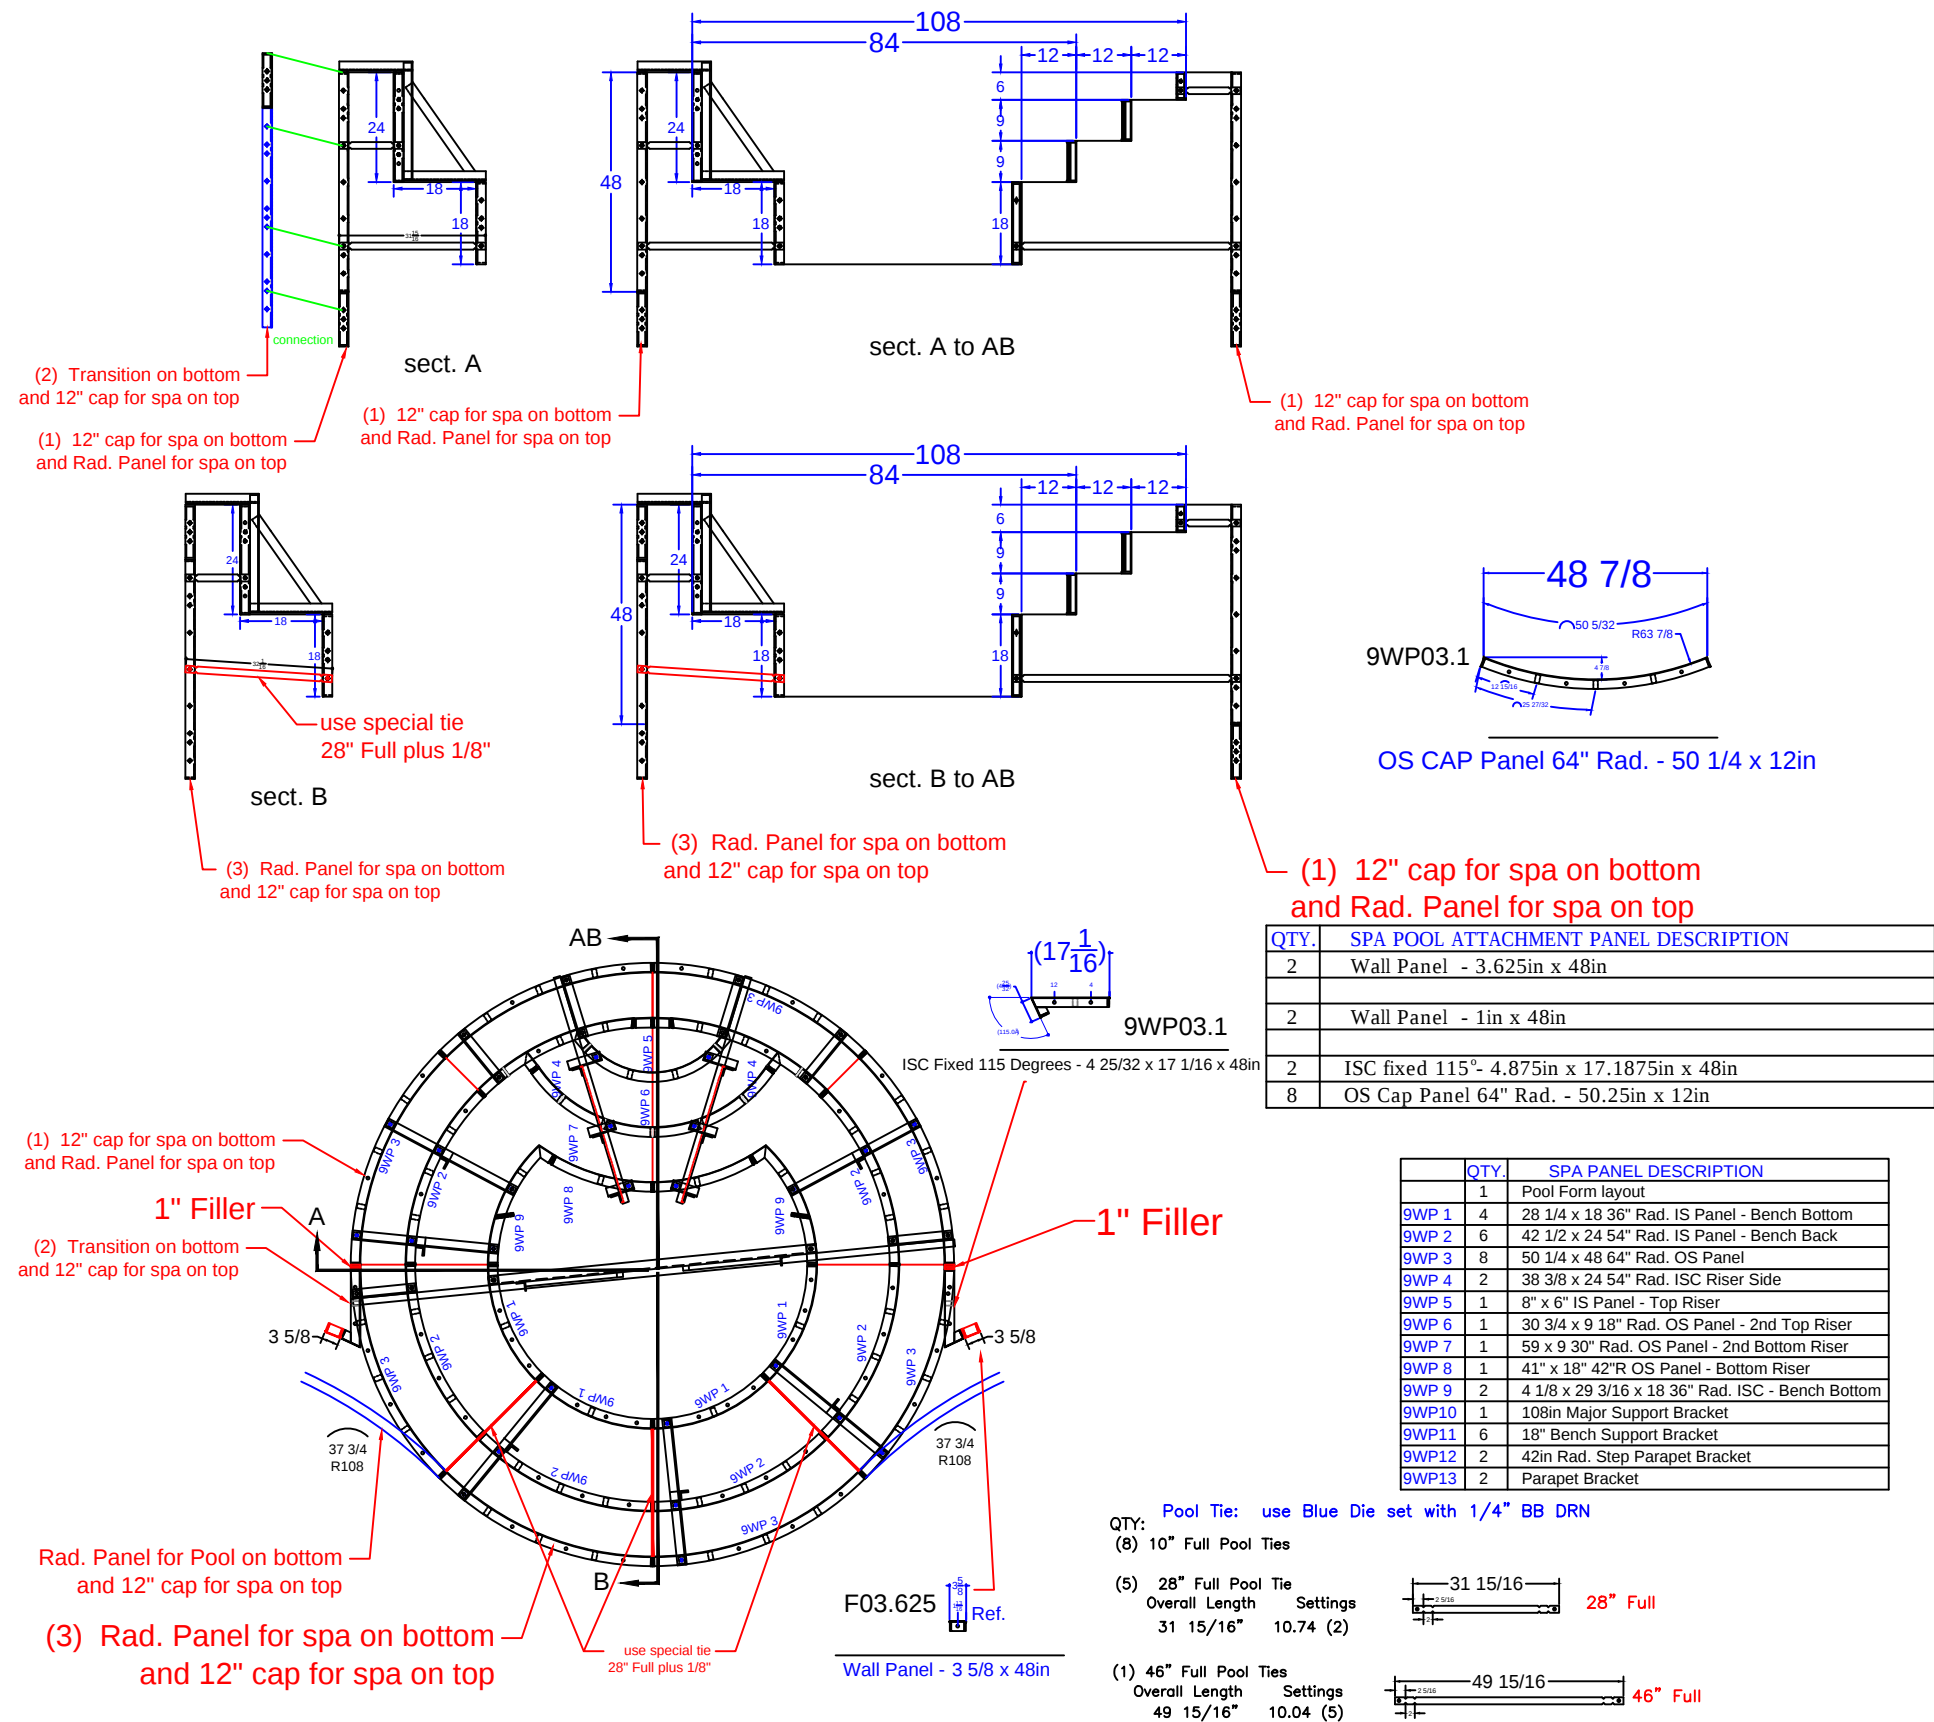

TRIVEDI - 5 Prestwick Court

20'-11" x 26'-10" x 33'-8" - 10" Concrete Wall - Vision w/ Interior Vinyl Covered Sundeck/ Step Combo & 10' Deep End Bench w/ 90" Round Fiberglass Spillover Spa
Pool Perimeter = 100 Ln. Ft.
Pool Area = 622 Sq.Ft.
Approximate Pool Gallons: 16,400 Gallons

Concrete Yards: 28 yards

SPA PANEL LAYOUT			
JOB #: 555813			
DATE: 8-30-2020			
SCALE: 1' = 1/6 "			
DRAWN BY: SA			



SEASONAL WORLD
WE BUILD BACKYARDS!