

A-B=	30'-0"	F-G=	9'-10"
A-C=	25'-8"	F-H=	19'-2"
A-D=	44'-5"	F-I=	18'-3"
A-E=	22'-2"	F-J=	29'-5"
A-F=	18'-2"	F-K=	21'-2"
A-G=	21'-1"	F-L=	27'-8"
A-H=	32'-7"	F-M=	8'-10"
A-I=	35'-0"	F-N=	34'-3"
A-J=	47'-4"		
A-K=	37'-3"		
A-L=	42'-9"	G-H=	10'-10"
A-M=	24'-7"	G-I=	14'-2"
A-N=	51'-10"	G-J=	31'-7"


B-C=	10'-2"	G-L=	34'-3"
B-D=	37'-5"	G-M=	17'-4"
B-E=	28'-1"	G-N=	37'-7"
B-F=	23'-00"		
B-G=	32'-8"	H-I=	8'-11"
B-H=	40'-3"	H-J=	29'-3"
B-I=	35'-5"	H-K=	30'-3"
B-J=	32'-3"	H-L=	36'-10"
B-K=	18'-3"	H-M=	24'-2"
B-L=	19'-4"	H-N=	36'-0"
B-M=	16'-2"	I-J=	20'-4"
B-N=	32'-9"	I-K=	22'-7"

C-D=	28°-9"	I-M=	19°-9"
C-E=	18°-3"	I-N=	27°-1"
C-F=	13°-8"		
C-G=	23°-0"	J-K=	14°-0"
C-H=	30°-2"	J-L=	15°-7"
C-I=	25°-6"	J-M=	23°-9"
C-J=	26°-0"	J-N=	6°-9"
C-K=	12°-11"		
C-L=	17°-4"	K-L=	6°-10"
C-M=	6°-0"	K-M=	13°-0"
C-N=	28°-6"	K-N=	15°-6"

D-E=	22°-10"	L-M=	19°-1"
D-F=	26°-7"	L-N=	14°-0"
D-G=	25°-2"		
D-H=	19°-9"		
D-I=	11°-5"	M-N=	27°-6"
D-J=	11°-5"		
D-K=	20°-5"		
D-L=	24°-9"	RADII	
D-M=	24°-4"	C=	8°-11" r
D-N=	18°-0"	D=	9°-0" r

E-F=	6'-1"	F=	6'-0"	r
E-G=	5'-0"	G=	6'-0"	r
E-H=	13'-1"	H=	4'-10"	r
E-I=	13'-1"	I=	4'-0"	r
E-J=	27'-10"	J=	4'-0"	r
E-K=	22'-7"	K=	4'-0"	r
E-L=	29'-4"	L=	2'-10"	r
E-M=	12'-5"	M=	2'-10"	r
E-N=	33'-6"	N=	2'-10"	r

C= 8'-11" r
D= 9'-0" r
E= 11'-0" r
F= 6'-0" r
G= 6'-0" r
H= 4'-10" r
I= 4'-0" r
J= 4'-0" r
K= 4'-0" r
L= 2'-10" r
M= 2'-10" r
N= 2'-10" r

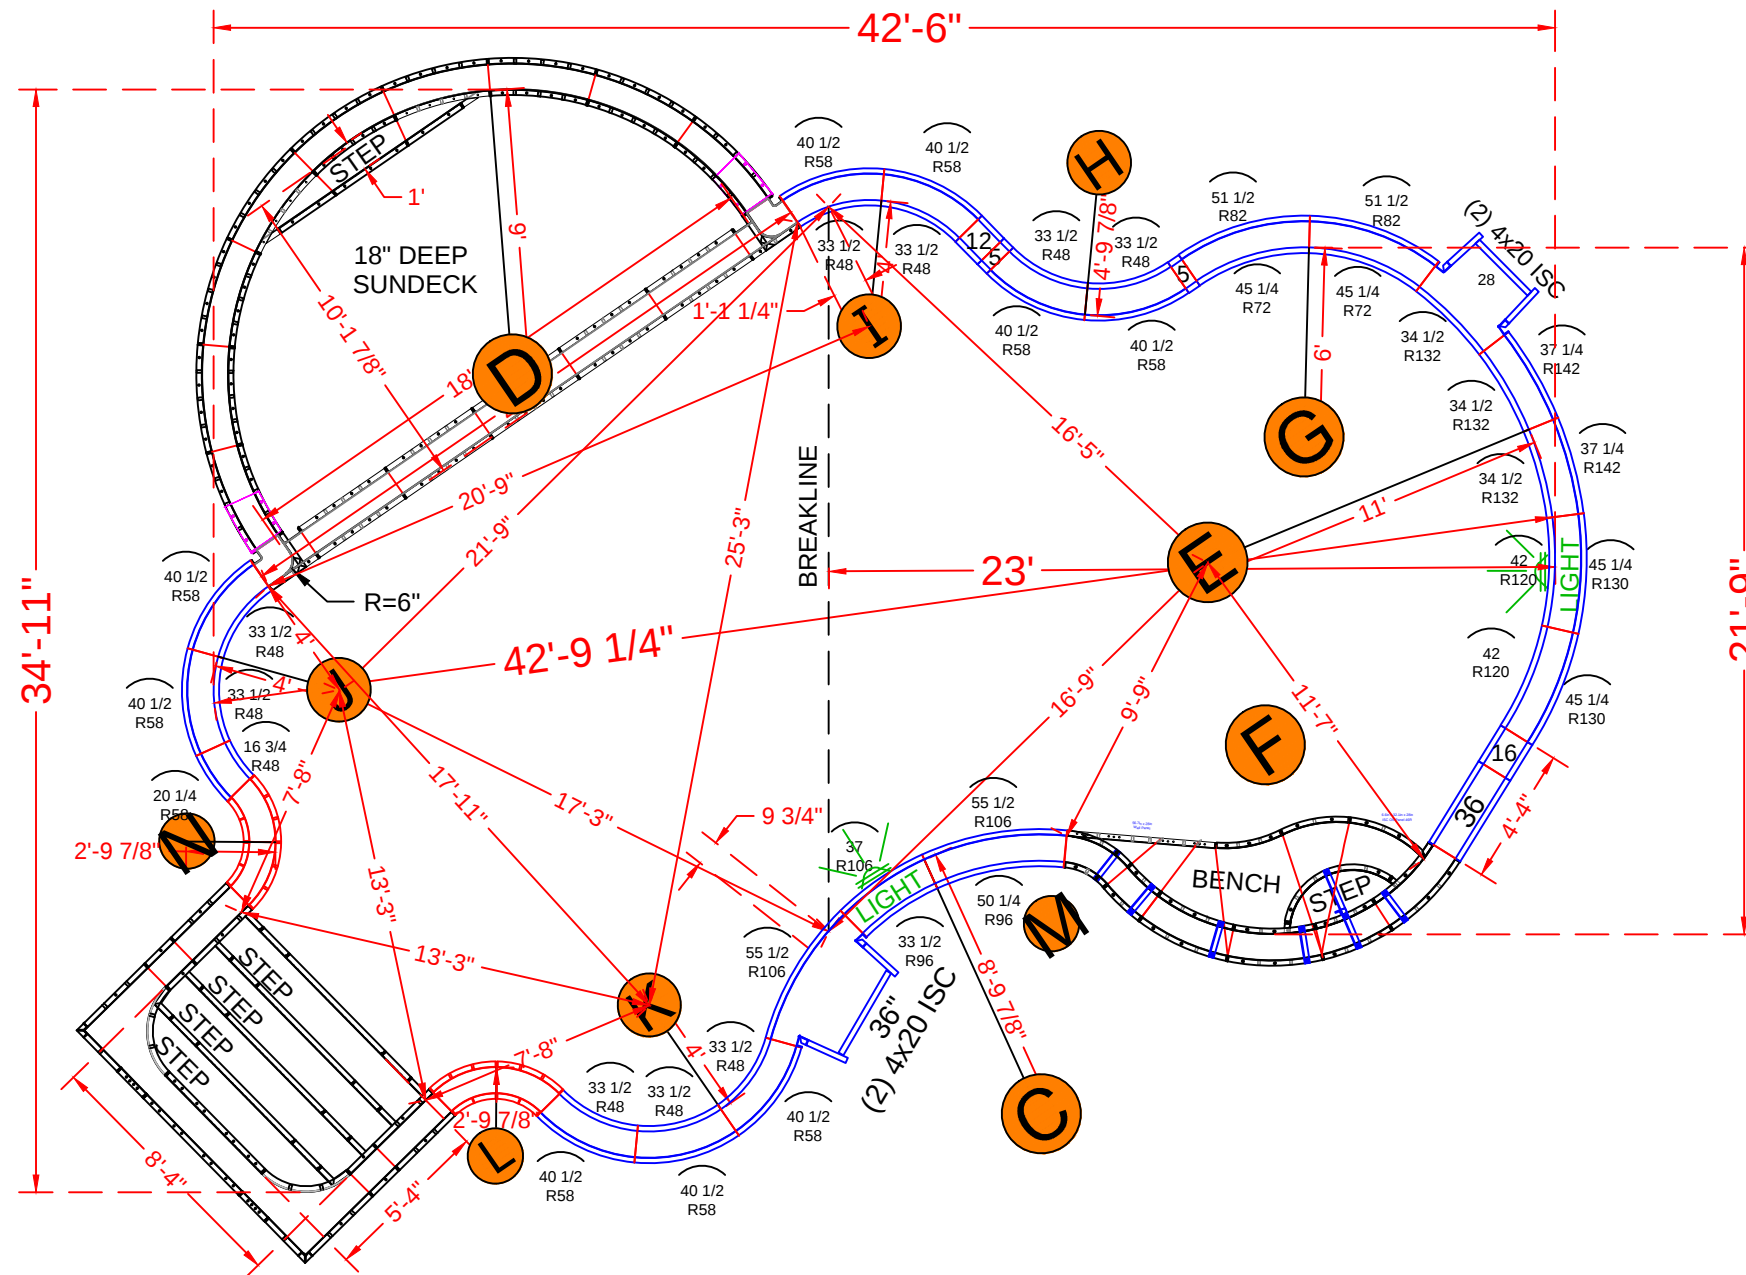

POOL PANEL DESCRIPTIONS

QTY.	DESCRIPTION
1	8'-4" x 5'-4" x 48" Step Assembly w/ 2' Radius
1	9' Radius Side Sundeck Assembly
1	11'-4" / 6' radius Swimout Assembly (dark green)
4	4" x 20" x 48" Adj Offset Hinged ISC (Pilaster)
	Straight Panels
4	5" x 48" Panel
2	12" x 48" Panel
2	16" x 48" Panel
1	28" x 48" Panel
3	36" x 48" Panel
	Radius Panels
4	18 1/4" x 48" - 24" Radius 45° Corners
4	26" x 48" - 34" Radius 45° Corners
1	16 3/4" x 48" - 48" Radius Panel
1	20 1/4" x 48" - 58" Radius Panel
9	33 1/2" x 48" - 48" IS Radius Panel
9	40 1/2" x 48" - 58" OS Radius Panel
2	45 1/4" x 48" - 72" Radius Panel
2	51 1/2" x 48" - 82" Radius Panel
1	33 1/2" x 48" - 96" Radius Panel
1	37" x 48" - 106" Radius Panel
3	50 1/4" x 48" - 96" IS Radius Panel
3	55 1/2" x 48" - 106" OS Radius Panel
2	42" x 48" - 120" OS Radius Panel
2	45 1/4" x 48" - 130" IS Radius Panel
3	34 1/2" x 48" - 132" OS Radius Panel
2	37 1/4" x 48" - 142" IS Radius Panel

20' x 22' - 43'-4" Concrete Wall - Freeform
w/ 8'-4" x 5'-4" Vinyl Covered Step & 10' x 18' Sun Deck
& 3' X 10' Vinyl Covered Step Out & Bench
Pool Perimeter = 142' Pool Area = 997 S. F.
Approximate Pool Gallons: 31,200 Gallons



- Total Yards: 25.5 yards (24.2 exact)

JOB #: 2019-1446
DATE: 6-1-2019
DRAWN BY: SA


	REVISIONS		




SEASONAL WORLD
WE BUILD BACKYARDS!

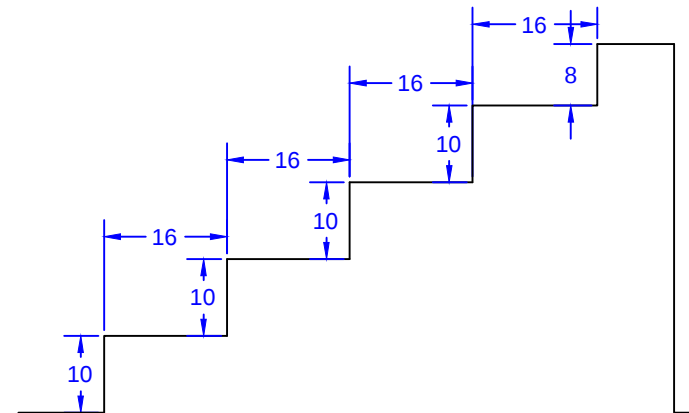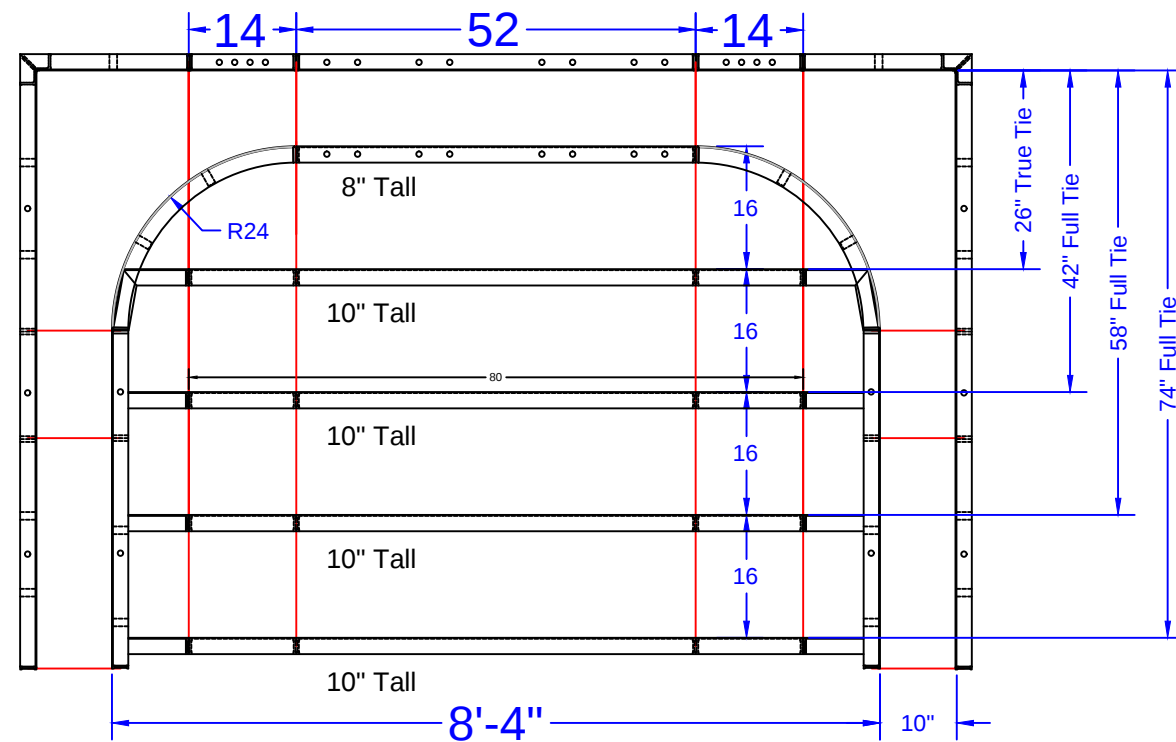

STEP TIES:

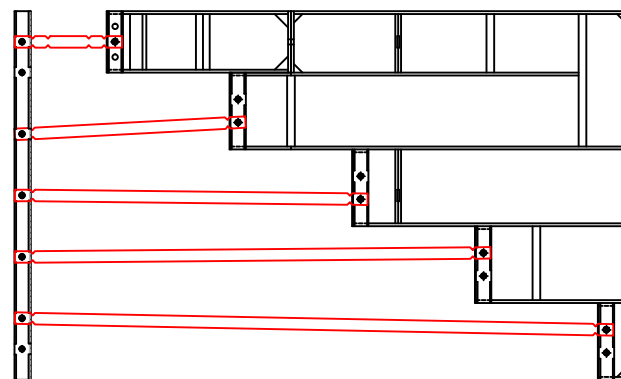

8'-4" Outside End Step - 24"R Corners

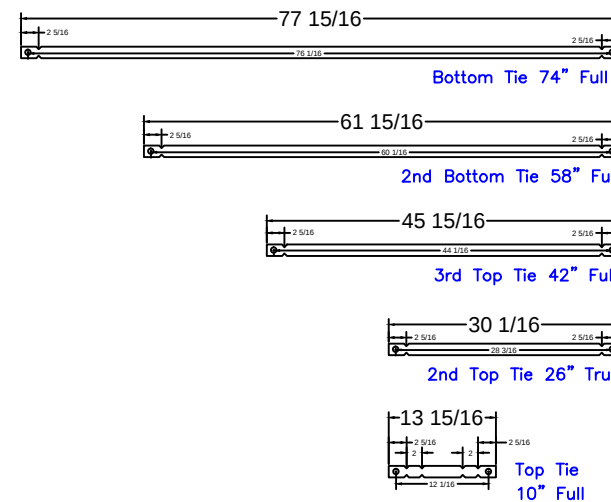

8'-4" Step
Qty(4)

Qty(2)

Qty(2)

Qty(2)

Qty(12)

TULLO - 15 Red Fox Drive

20' x 22' - 43'-4" Concrete Wall - Freeform
w/ 8'-4" x 5'-4" Vinyl Covered Step & 10' x 18' Sun Deck
& 3' X 10' Vinyl Covered Step Out & Bench
Pool Perimeter = 142' Pool Area = 997 S. F.
Approximate Pool Gallons: 31,200 Gallons

Concrete Yards

- Total Yards: 25.5 yards (24.2 exact)

STEP PANEL DESCRIPTIONS


PAGE	QTY.	DESCRIPTION
OES 8.1	2	20 x 78 Outside Corner x 48
OES 8.2	2	10 x 52 ISC Riser Side x 48
OES 8.3	2	38 x 8 - 24" Radius ISC Top Step Riser
OES 8.4	1	52 x 8 Top Step Riser
OES 8.5	4	80 x 10 Step Riser
OES 8.6	1	52 x 48 SA Panel
OES 8.7	2	14 x 48 SA Panel

STEP DETAIL

JOB #: 2019-1446
DATE: 6-9-2019
SCALE: 1' = 1/2 "
DRAWN BY: SA



SEASONAL WORLD
WE BUILD BACKYARDS!

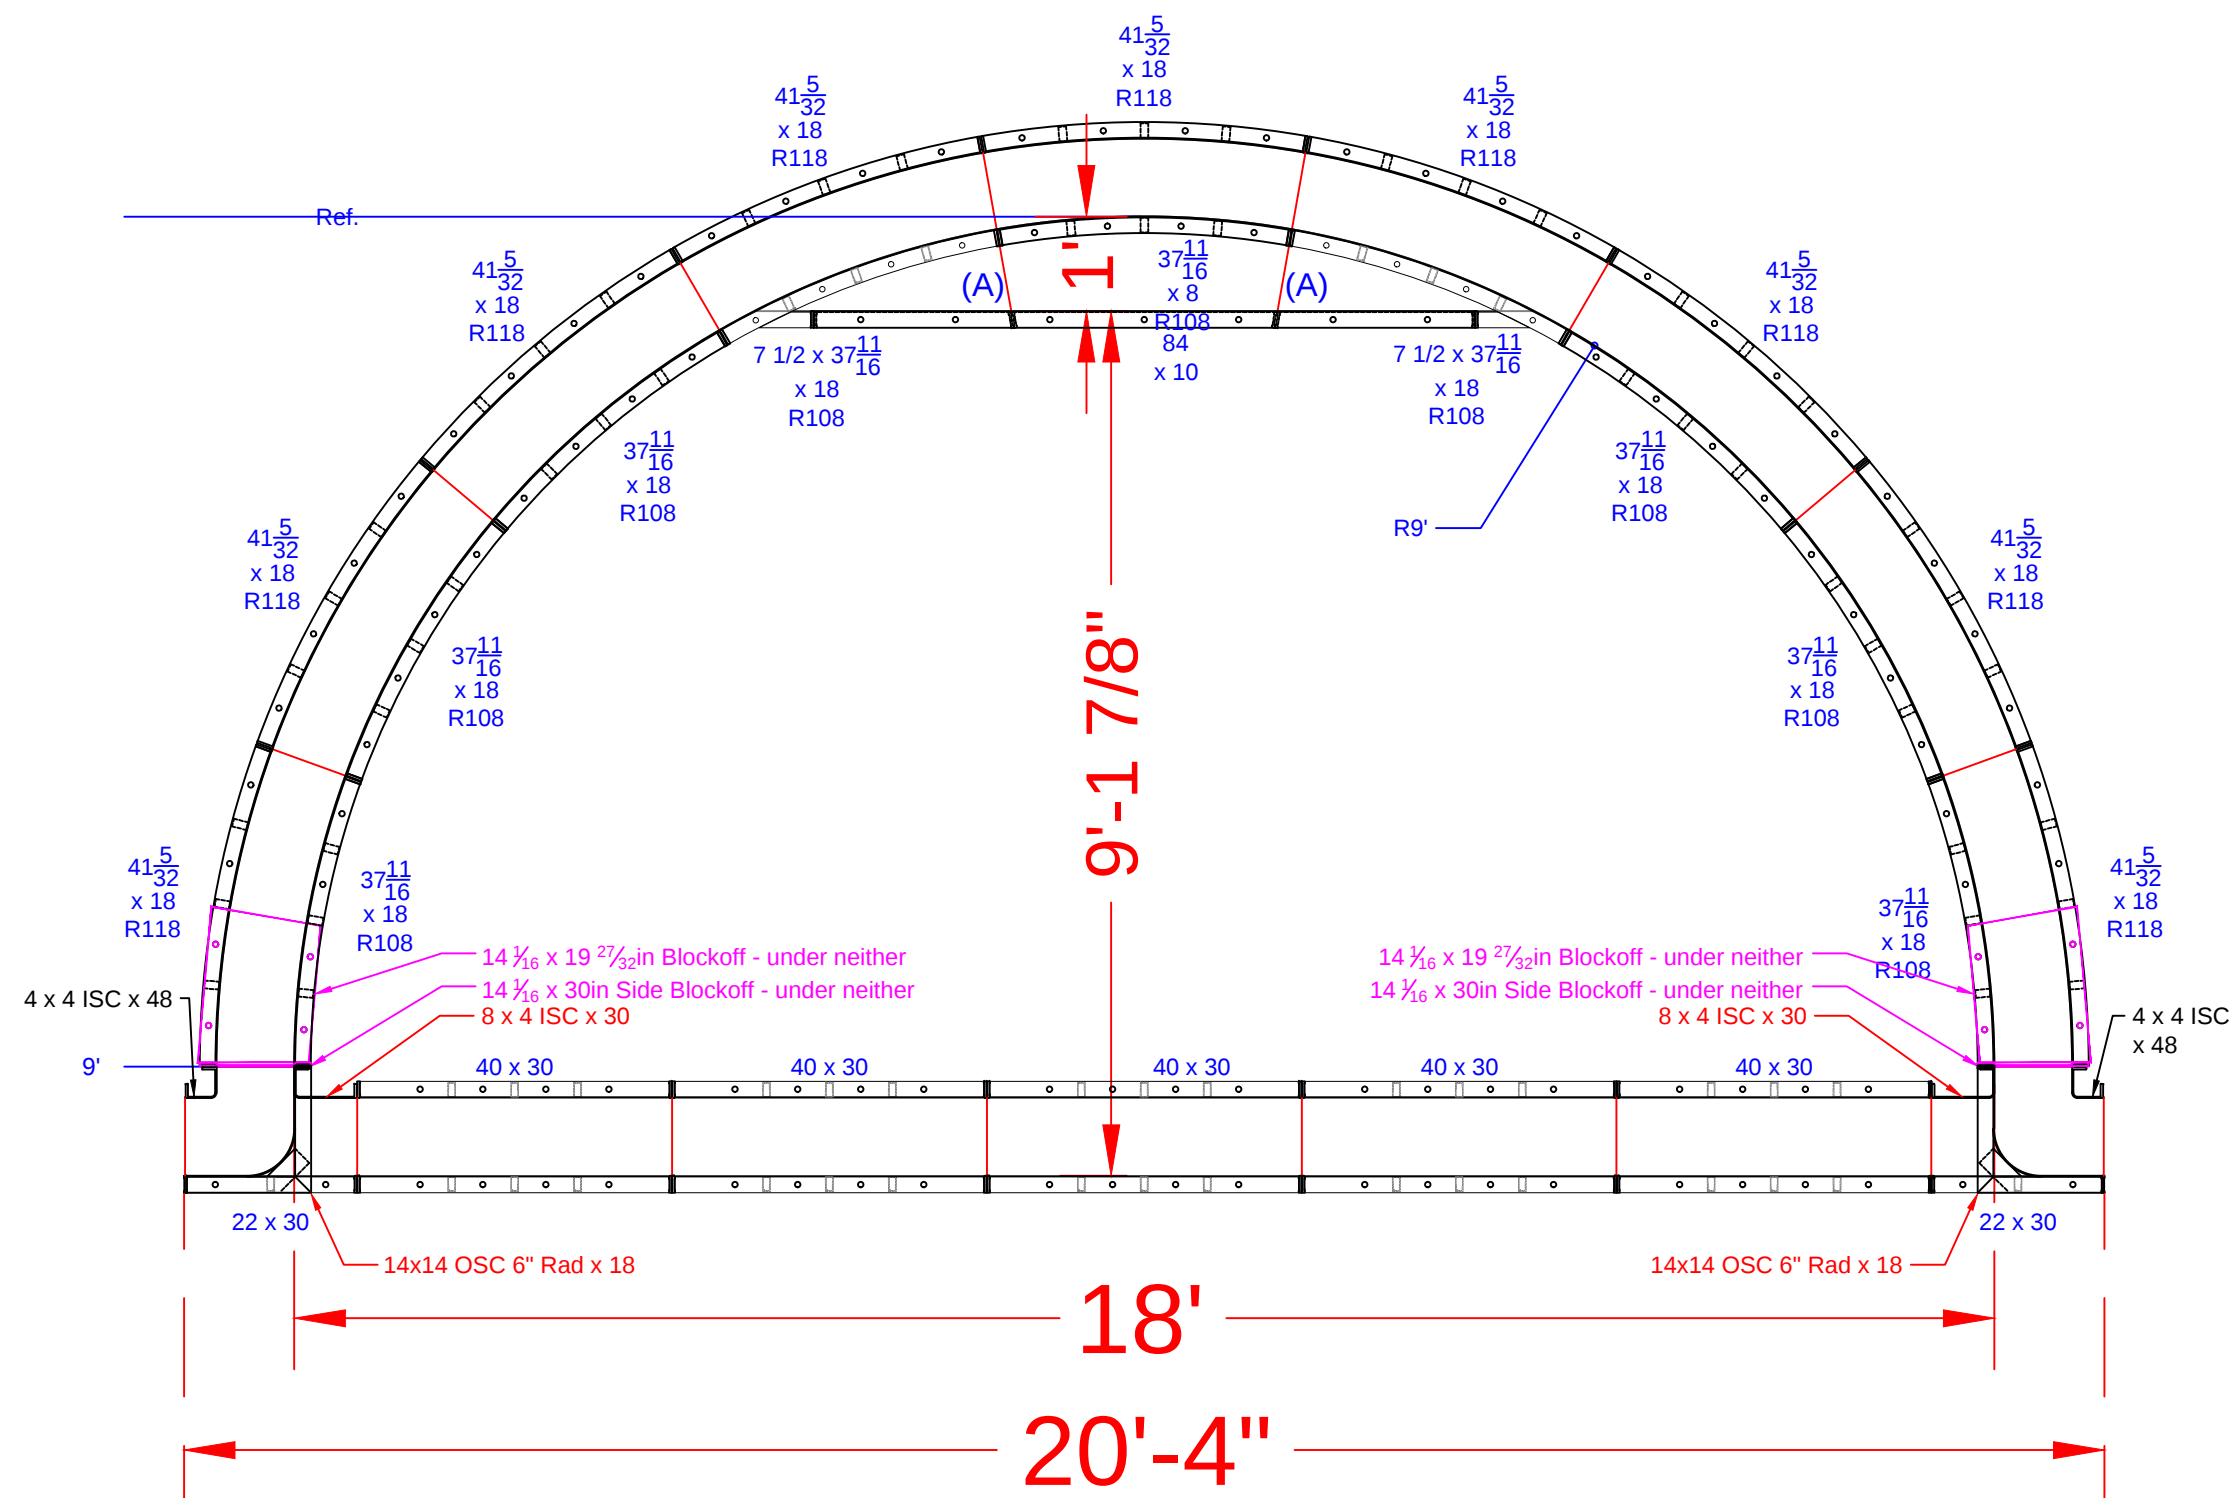

QTY.	DESCRIPTION
1	37 11/16 x 8 108R IS Panel - Top Riser
2	7 15/32 x 37 11/16 ISC Riser Side x 18 108R IS Panel
6	37 11/16 x 18 108R IS Panel
9	41 5/32 x 18 118R OS Panel
2	8 x 4 ISC x 30
2	4 x 4 ISC x 48
2	14 x14 OSC 6" Rad. x 18
1	84 x 10 Riser - 2nd Top
10	40 x 30 Wall Panel SA
2	22 x 30 Wall Panel SA
2	14 1/16 x 19 27/32 Blockoff
2	14 1/16 x 30 Blockoff

TULLO - 15 Red Fox Drive

20' x 22' - 43'-4" Concrete Wall - Freeform
w/ 8'-4" x 5'-4" Vinyl Covered Step & 10' x 18' Sun Deck
& 3' X 10' Vinyl Covered Step Out & Bench
Pool Perimeter = 142' Pool Area = 997 S. F.
Approximate Pool Gallons: 31,200 Gallons

Concrete Yards



- Total Yards: 25.5 yards (24.2 exact)

SUN DECK DETAIL

JOB #: 2019-1446
DATE: 6-9-2019
SCALE: 1' = 1/2 "
DRAWN BY: SA





SEASONAL WORLD
WE BUILD BACKYARDS!

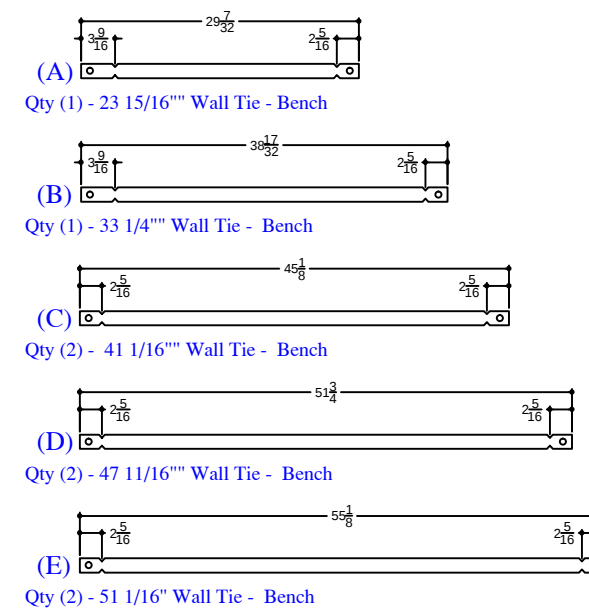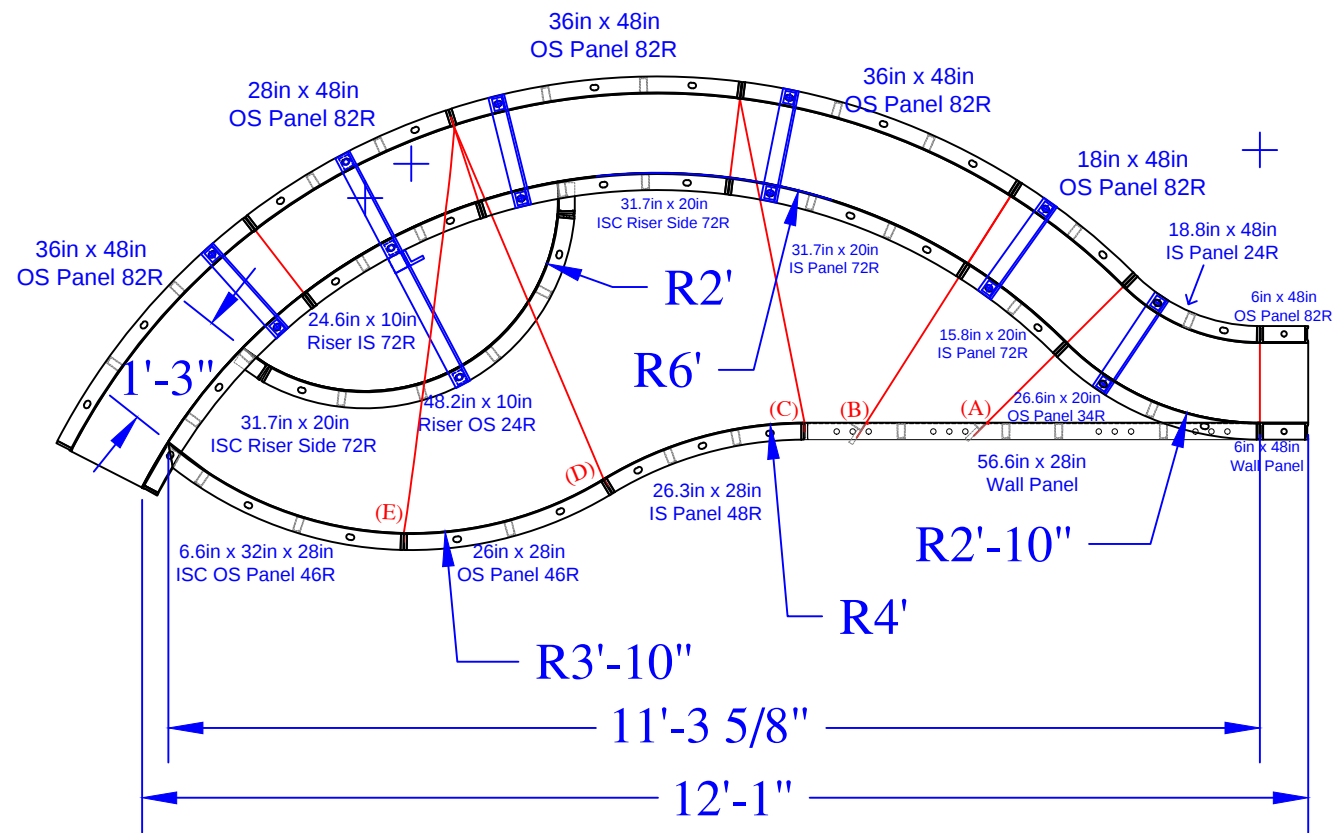

QTY	DESCRIPTION
2	6in x 48in Wall Panel
1	18in x 48in OS Panel 82R
1	28in x 48in OS Panel 82R
3	36in x 48in OS Panel 82R
1	18.8in x 48in IS Panel 24R
1	56.6in x 28in Wall Panel
1	26.3in x 28in IS Panel 48R
1	26in x 28in OS Panel 46R
1	15.8in x 20in IS Panel 72R
1	31.7in x 20in IS Panel 72R
1	26.6in x 20in OS Panel 34R
1	6.6 x 32in x 28in ISC OS Panel 46R
1	24.6in x 10in Riser IS 72R - Top
2	31.7in x 20in 4in ISC Riser Side 72R
1	48.2in x 10in Riser OS 24R - Bottom
5	Parapet Brackets for 10in Wall
1	Parapet Brackets for 18in Step
1	23 ¹⁵ / ₁₆ " Wall Tie "A"- Bench
1	33 ¹ / ₄ " Wall Tie "B"- Bench
2	41 ¹ / ₁₆ " Wall Tie "C"- Bench
2	47 ¹¹ / ₁₆ " Wall Tie "D"- Bench
2	51 ¹ / ₁₆ " Wall Tie "E"- Bench

NOTE: Panels are painted dark green

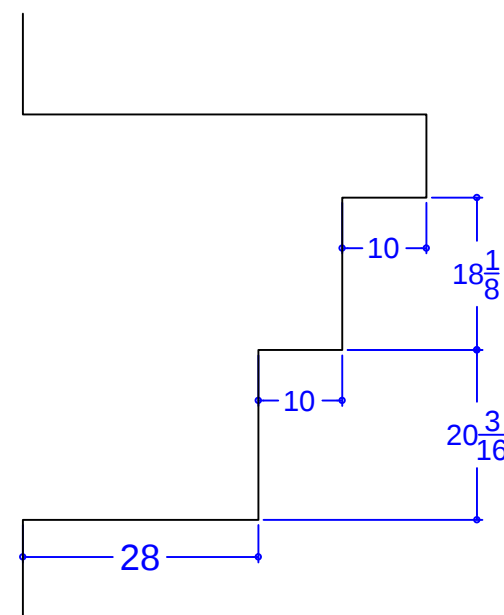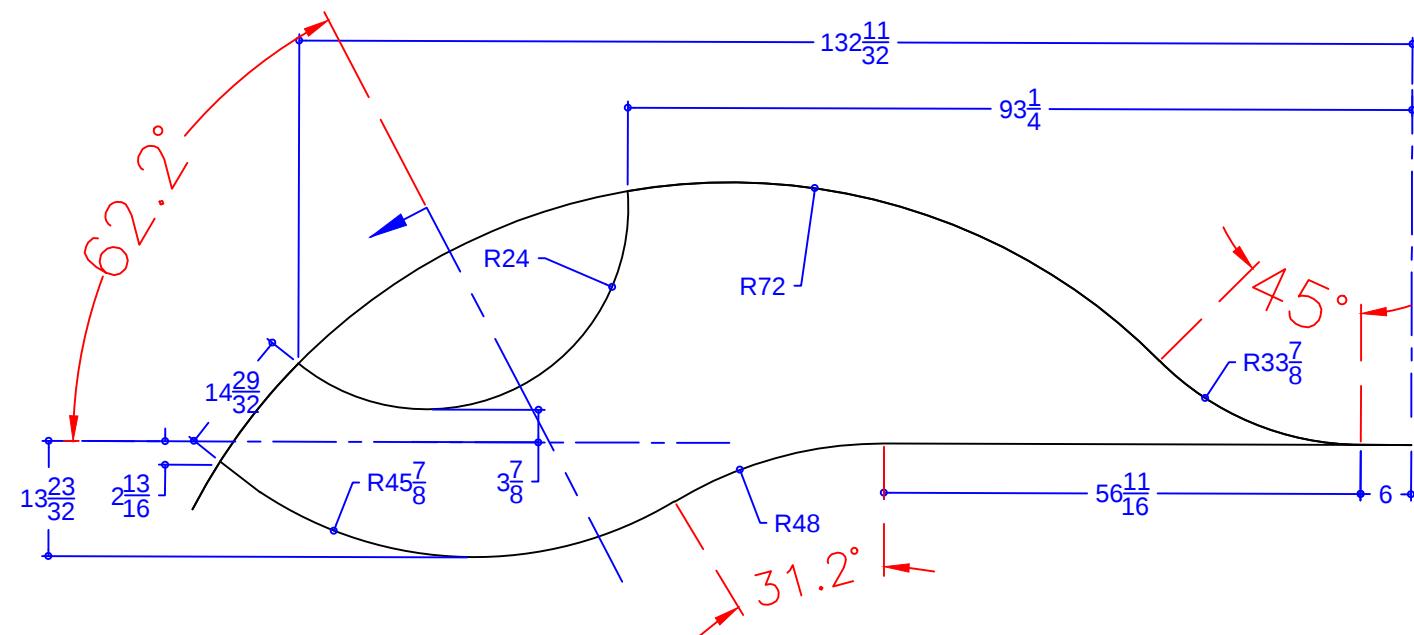

TULLO - 15 Red Fox Drive

20' x 22' - 43'-4" Concrete Wall - Freeform
w/ 8'-4" x 5'-4" Vinyl Covered Step & 10' x 18' Sun Deck
& 3' X 10' Vinyl Covered Step Out & Bench
Pool Perimeter = 142' Pool Area = 997 S. F.
Approximate Pool Gallons: 31,200 Gallons

Concrete Yards
- Total Yards: 25.5 yards (24.2 exact)

SWIM-OUT DETAIL

JOB #: 2019-1446
DATE: 6-9-2019
DRAWN BY: SA



SEASONAL WORLD
WE BUILD BACKYARDS!