


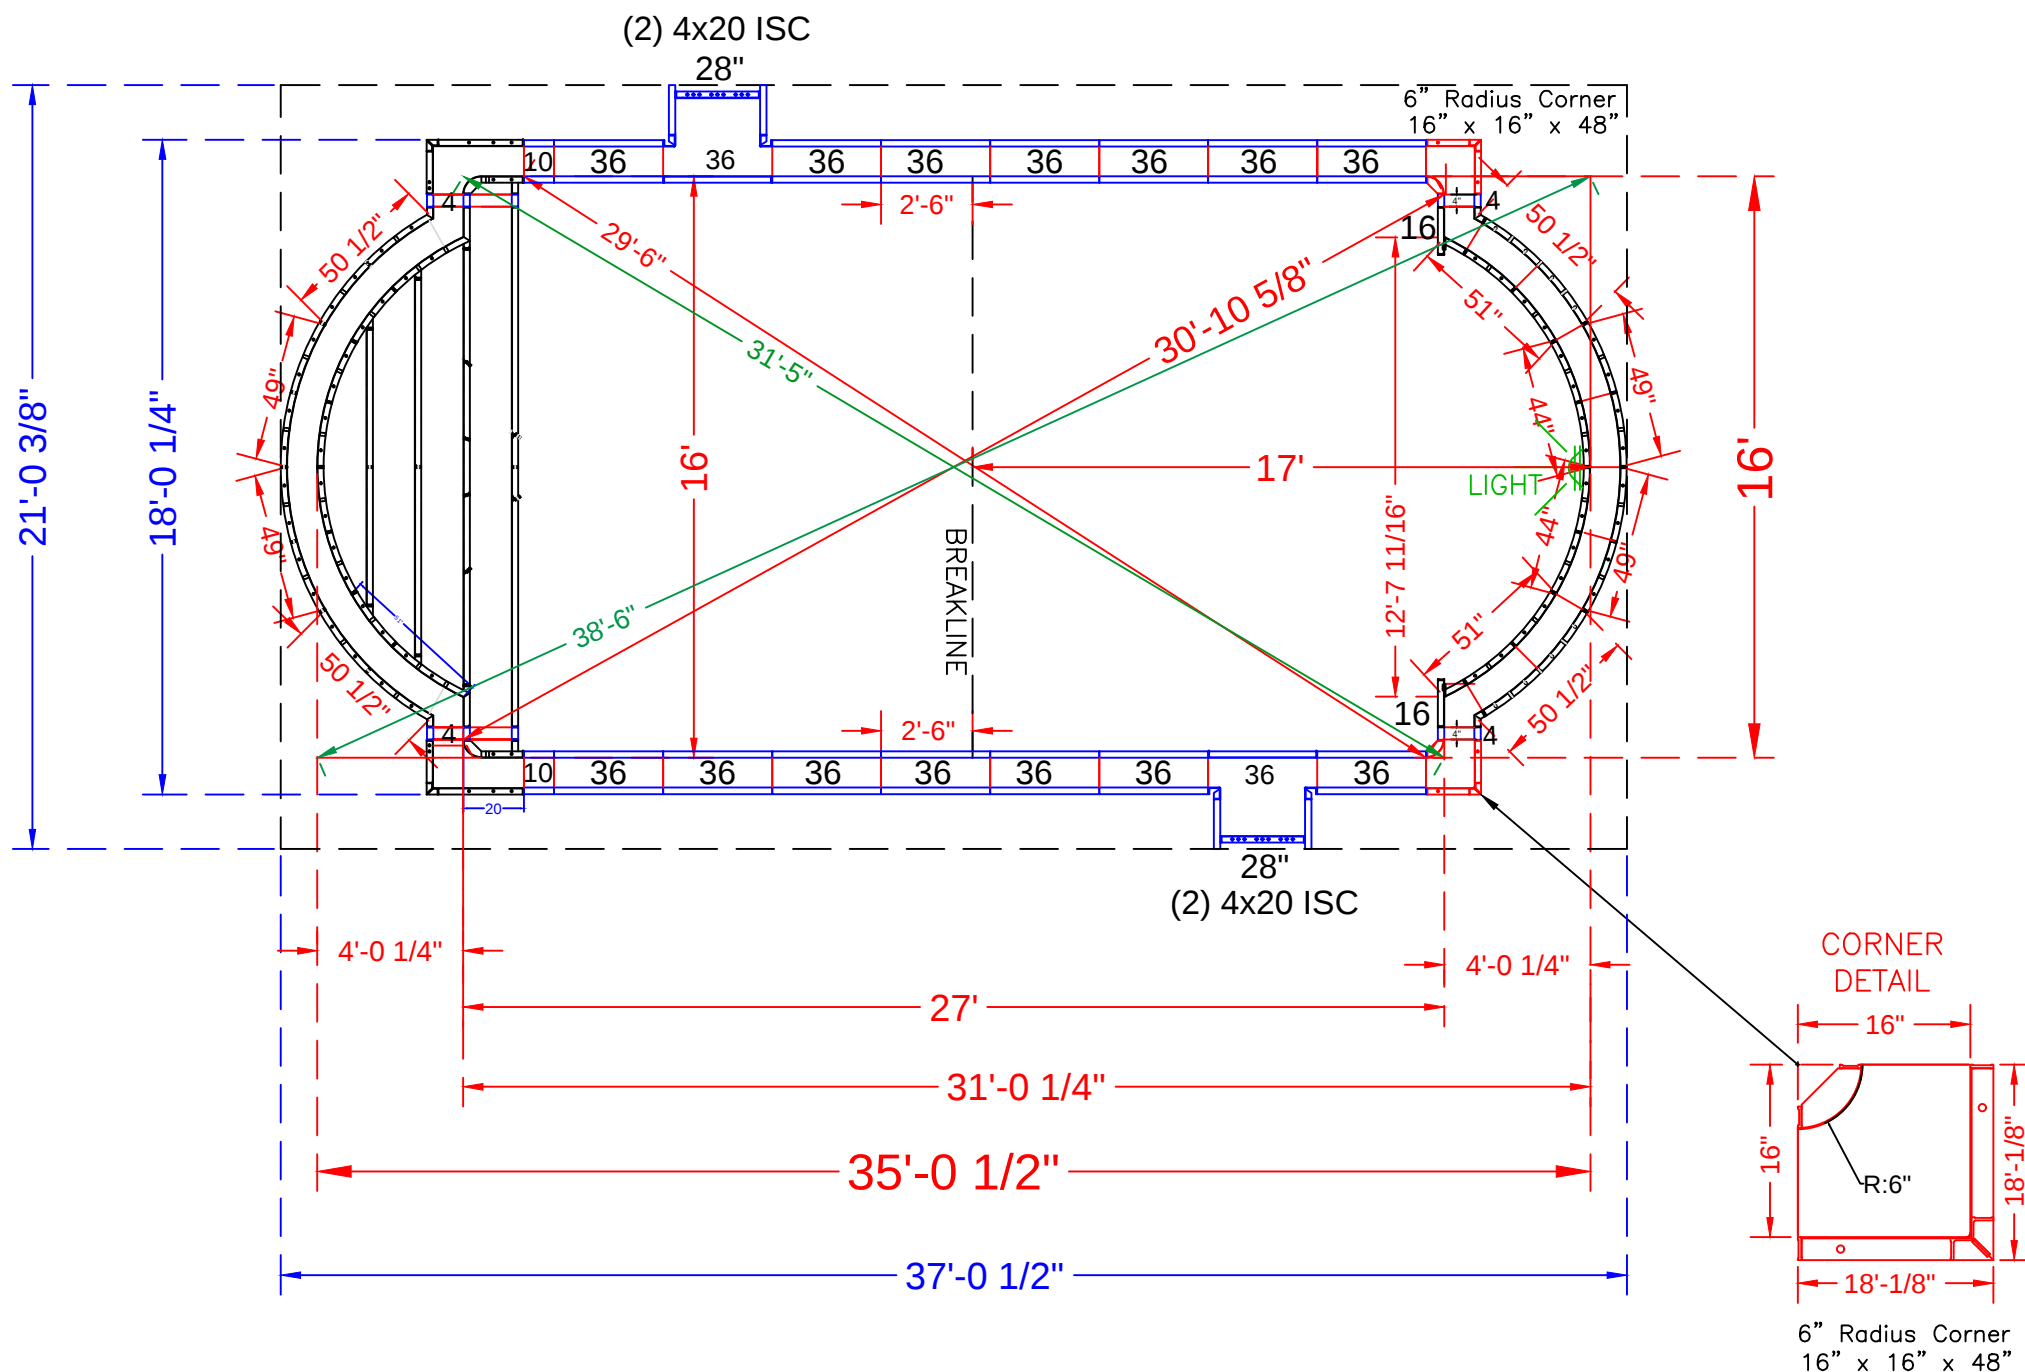

NOTE: See Construction Plan for Pool Location

POOL PANEL DESCRIPTIONS

QTY.	DESCRIPTION
1	16' Wide Roman Step Assembly w/ 6" Radius Corners
2	16" x 16" x 48 w/Outside Corner-SA (6" Radius)
4	20" x 4" x 48" Adj Offset Hinged ISC (Pilaster)
STRAIGHT PANELS	
4	4" x 48" Panel *Add 2 more for step page (6 total)
4	10" x 48" Panel
2	16" x 48" Straight Panel
2	28" x 48" Panel
30	36 x 48" Panel
ROMAN END ASSEMBLY (Radius Panels)	
2	49" x 48" - 94" Radius OS Panel
2	44" x 48" - 84" Radius IS Panel
2	51" x 48" - 84" Radius IS Panel
2	50 1/2" x 4" x 48" - 94" Radius OS Panel

ABDELMESEH - 9 Allison Way

16' x 35' - 10" Concrete Wall - Spartan

w/ Interior Vinyl Covered Roman Step

Pool Perimeter = 92 Ln. Ft.

Pool Area = 504 Sq. Ft.

Approximate Pool Gallons: 14,930 Gallons

Concrete Yards

- Pool Walls & Steps: 17.5 yards

PANEL LAYOUT

JOB #: 555606

DATE: 11-8-2021

DRAWN BY: SA

REVISIONS



