


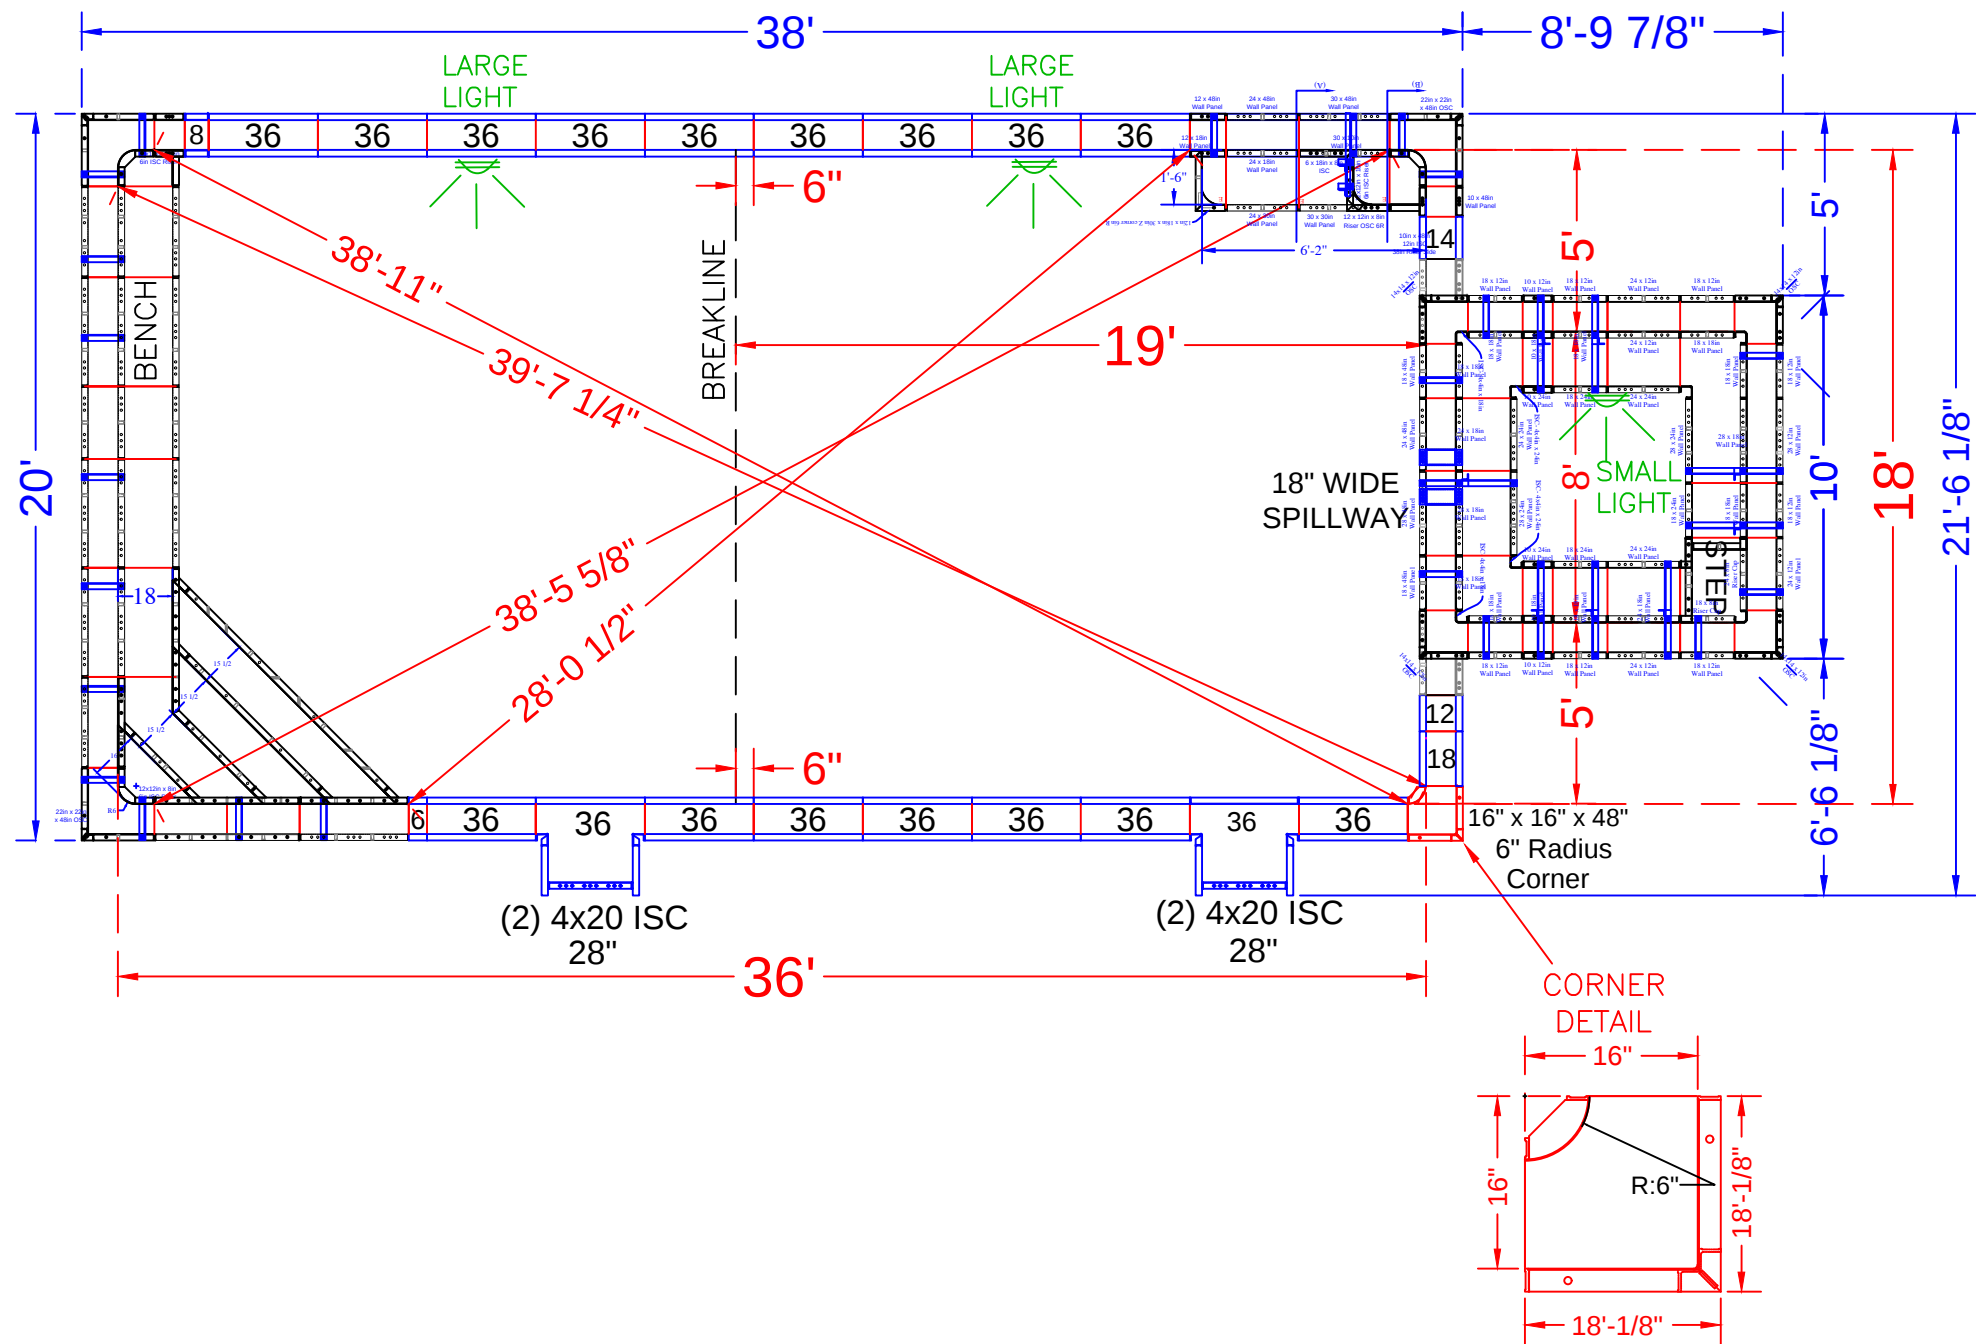

NOTE: SEE CONSTRUCTION PLANS FOR POOL LOCATION

POOL PANEL DESCRIPTIONS

QTY.	DESCRIPTION
1	Corner Step w/ End Bench Assembly (Pink Panels)
1	6'-2" Inside Rectangle Bench Assembly w/step
CORNERS & HINGES	
1	16" x 16" x 48 w/ Outside Corner-SA (6" Radius)
4	4" x 20" x 48" Adj Offset Hinged ISC (Pilaster)
STRAIGHT PANELS	
2	6" x 48" Panel
2	8" x 48" Panel
2	12" x 48" Panel
2	14" x 48" Panel
2	18" x 48" Panel
2	28" x 48" Panel
34	36" x 48" Panel

ALDORISIO - 28 Berkshire Drive


18' x 36' - 10" Concrete Wall - Rectangle
w/ Interior Vinyl Covered Corner Step & Bench
Pool Perimeter = 107 Ln. Ft.
Pool Area = 648 Sq. Ft.
Approximate Pool Gallons: 20,912 Gallons
Concrete Yards
- Pool Walls & Steps: 30.5 Yards

PANEL LAYOUT


JOB #: 555581
DATE: 9-13-2021
SCALE: 1' = 1/8 "
DRAWN BY: SA

REVISIONS




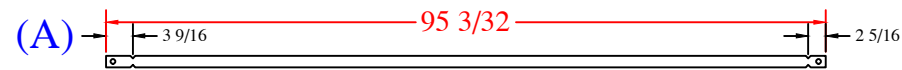


Qty (1) - 89 13/16" Wall Tie - Bottom Sides
1 1/2" BB One Side; 1/4" BB other Side

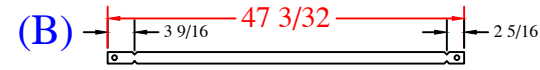


Qty (1) - 41 13/16" Wall Tie - Bottom Middle
1 1/2" BB One Side; 1/4" BB other Side

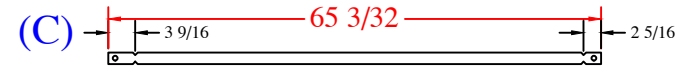


Qty (1) - 59 13/16" Wall Tie - Bottom Middle
1 1/2" BB One Side; 1/4" BB other Side

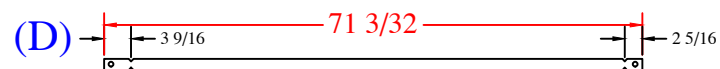

Qty (1) - 65 13/16" Wall Tie - Bottom Middle
1 1/2" BB One Side; 1/4" BB other Side

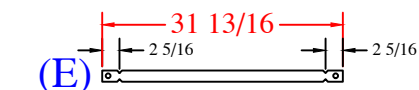

Qty (10) - 27 7/8" Wall Tie - Bench
1/4" BB

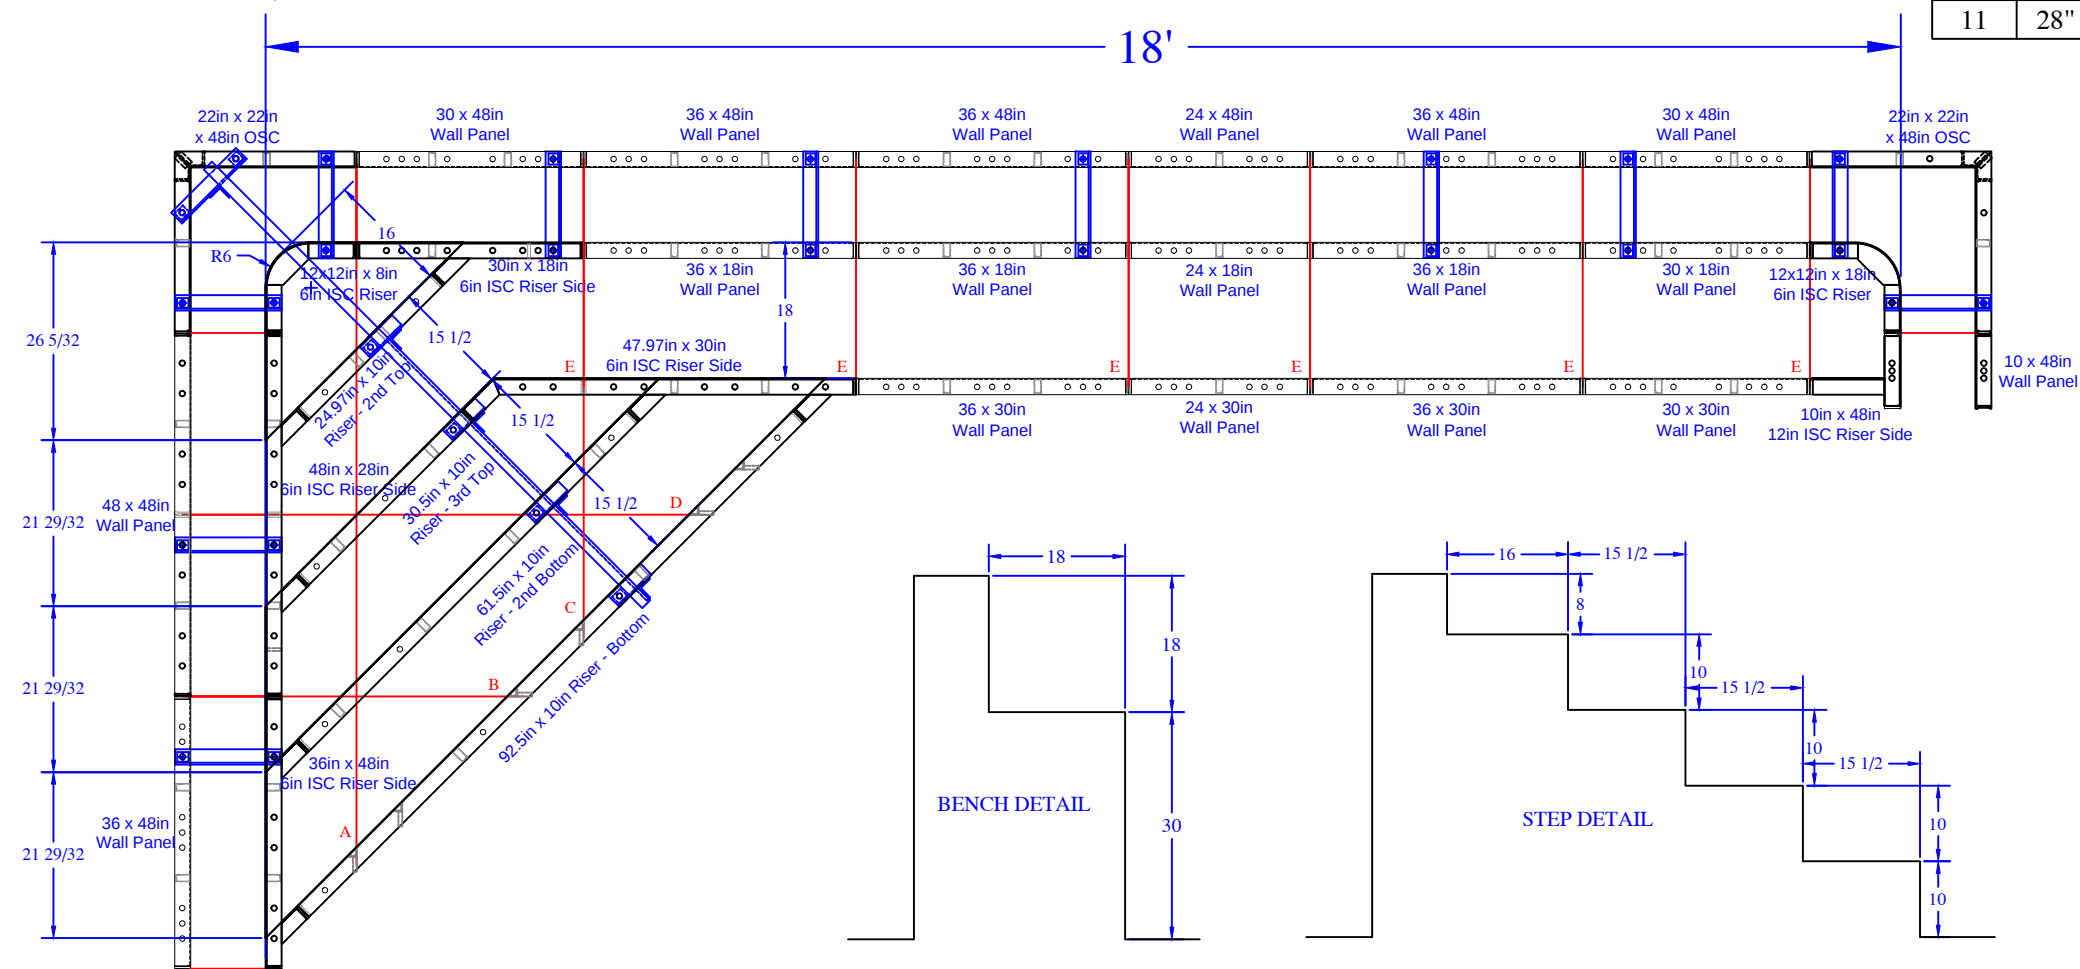

QTY	DESCRIPTION	QTY	DESCRIPTION
1	12x12in x 18in 6R ISC	1	10in x 48in Wall Panel
2	22in x 22in OSC x 48in	1	24in x 48in Wall Panel
1	12x12in x 8in 6R ISC Riser - Top	2	30in x 48in Wall Panel
1	48in x 28in 6in ISC Riser Side	4	36in x 48in Wall Panel
1	36in x 48in 6in ISC Riser Side	1	48in x 48in Wall Panel
1	47.9in x 30in 6in ISC Riser Side		
1	30in x 18in 6in ISC Riser Side	1	30in x 30in Wall Panel
1	10in x 48in 12in ISC Riser Side	2	36in x 30in Wall Panel
1	24.9in x 10in - 2nd Top	1	24in x 30in Wall Panel
1	30.5in x 10in - 3rd Top		
1	61.5in x 10in - 2nd Bottom	1	30in x 18in Wall Panel
1	92.5in x 10in - Bottom	3	36in x 18in Wall Panel
		1	24in x 18in Wall Panel
		12	Parapet Brackets - 10in Wall
		1	Parapet Brackets - 62.5in Wall
		1	89 13/16" Wall Tie "A" - Bottom Sides
		1	41 13/16" Wall Tie "B" - Bottom Middle
		1	59 13/16" Wall Tie "C" - Bottom Middle
		1	65 13/16" Wall Tie "D" - Bottom Middle
		11	28" Full Wall Tie "E" - Bench


REVISION/NOTES

SEASONAL WORLD

DWG BY: SA	SCALE:
DATE: 9/13/21	PAGE: 1 of 1



ALDORISIO - 28 Berkshire Drive

STEP DETAIL

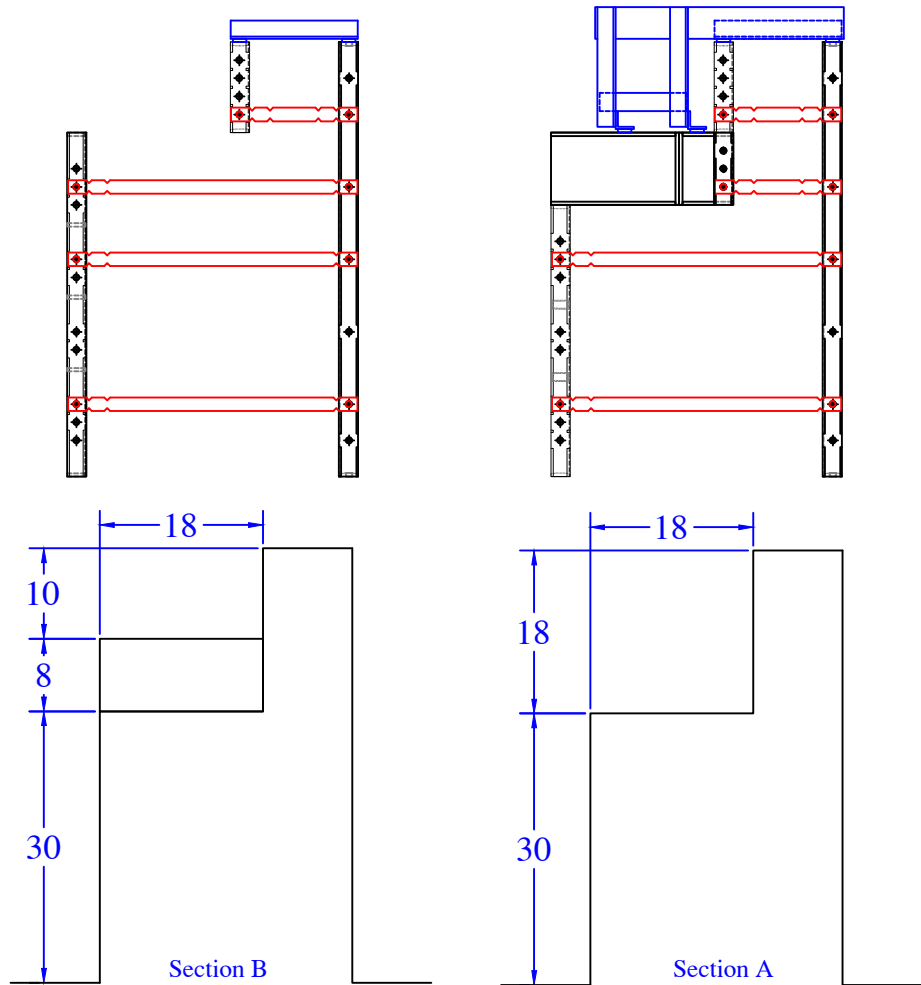


BENCH PANEL LIST	
QTY	DESCRIPTION
1	12x12in x 10in 6R ISC
1	22in x 22in OSC x 48in
1	12in x 18in x 30in Z corner 6in R
1	6x18in x 8in ISC Riser
1	12in x 18in Wall Panel
1	12in x 48in Wall Panel
1	10in x 48in 12in ISC 38in Riser Side
1	12x12in x 8in Riser OSC 6R
1	10in x 48in Wall Panel
1	30in x 48in Wall Panel
1	30in x 30in Wall Panel
1	30in x 10in Wall Panel
1	24in x 30in Wall Panel
1	24in x 48in Wall Panel
1	24in x 18in Wall Panel
1	Parapet Brackets - 10.9in Step x 10
6	Parapet Brackets - 10in Wall

Qty (6) - 31 15/16" Overall - Bench
1/4" BB

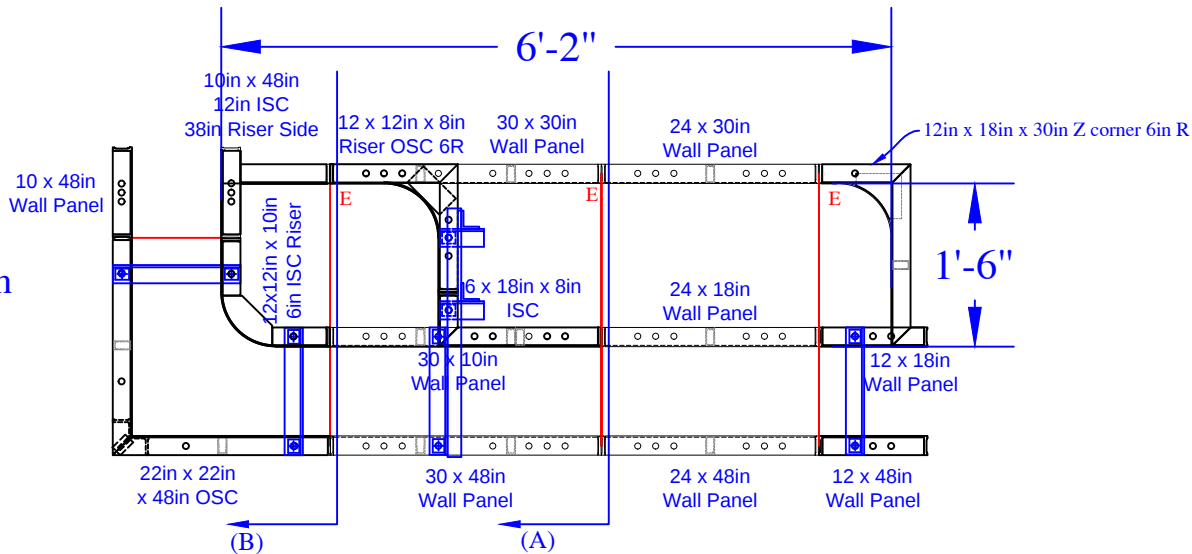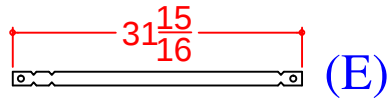


SPA PANEL DETAIL



48" Wall Panels on Bottom

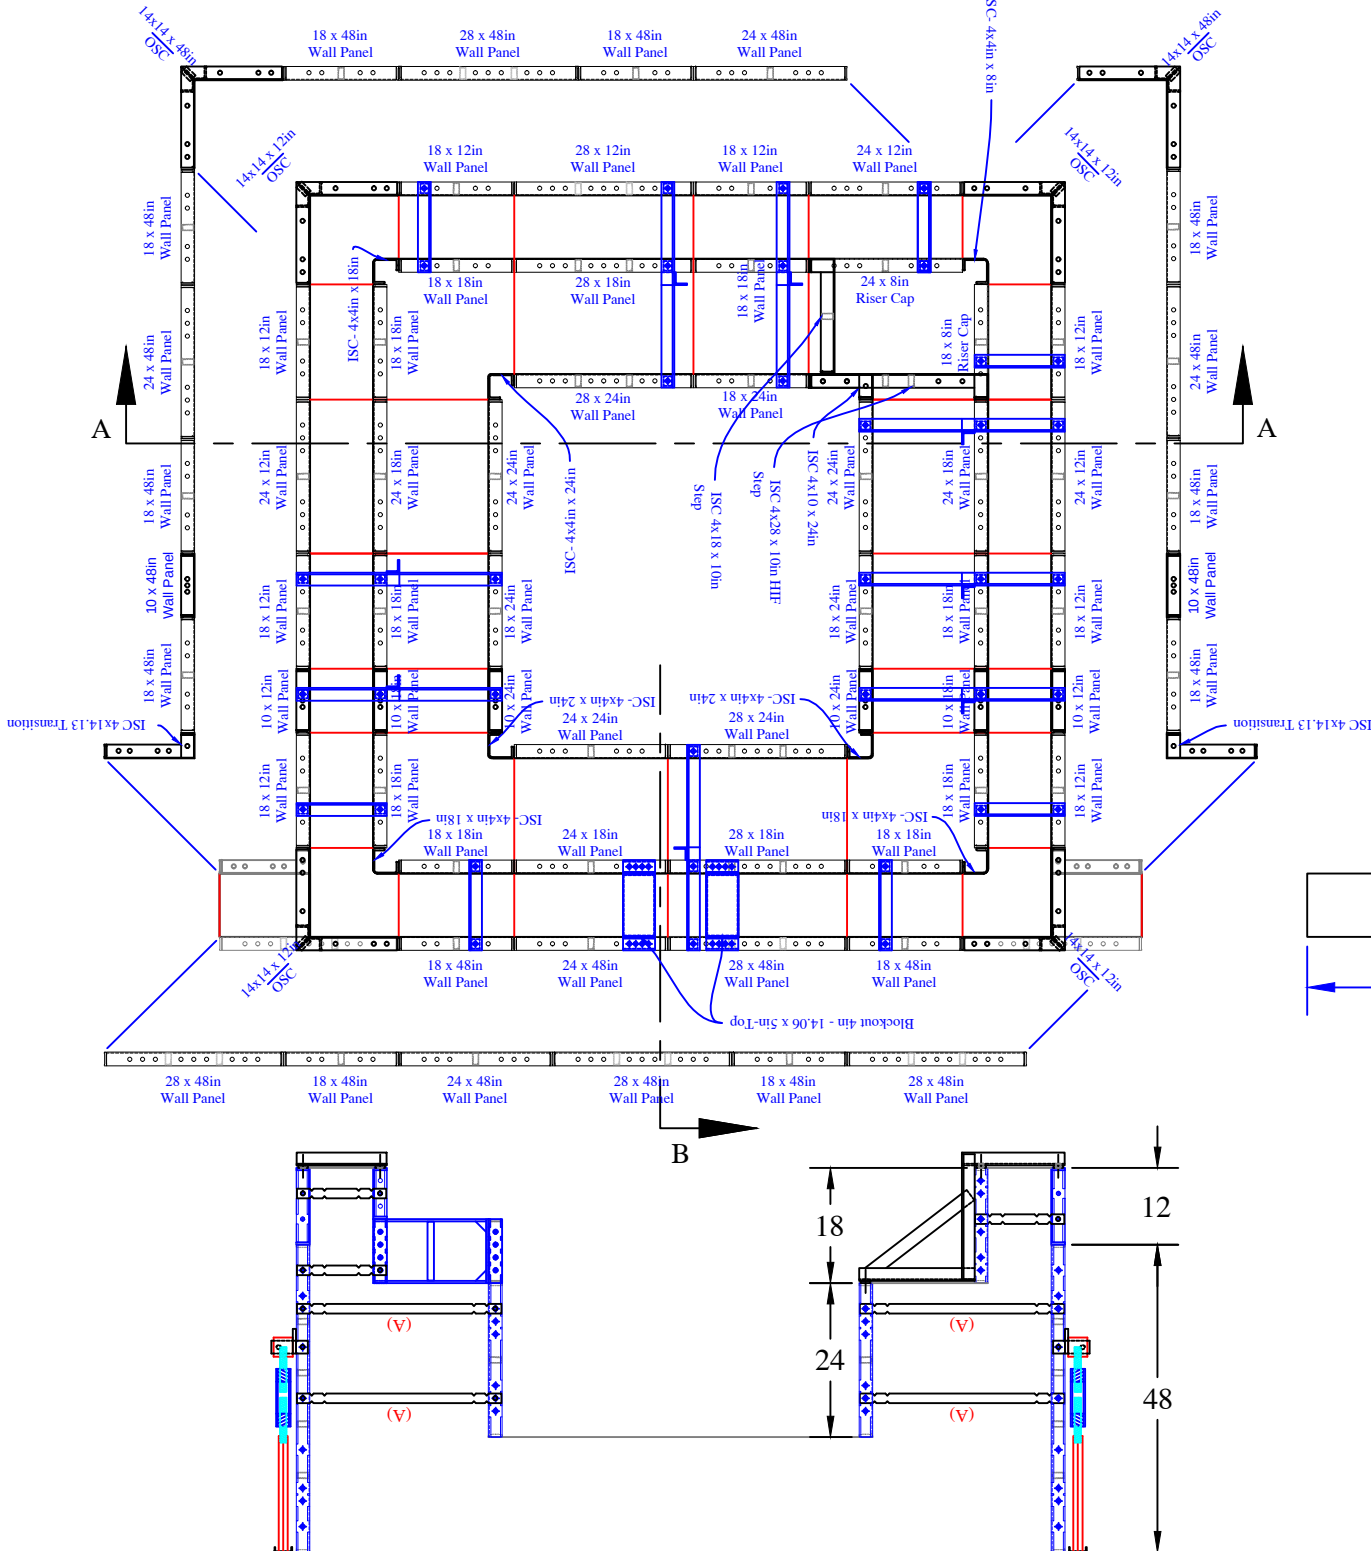

SPA TIES:

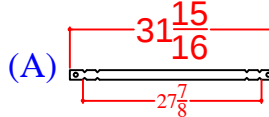

Qty (##) - Set Up - Wall Tie
1/4" BB DRN
Overall Length
#####"

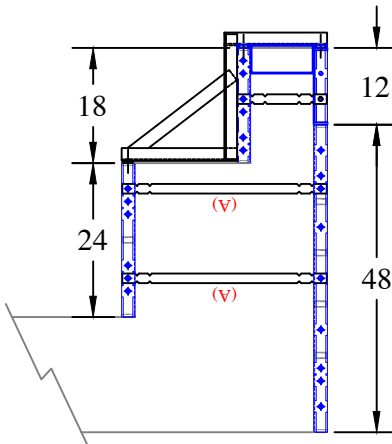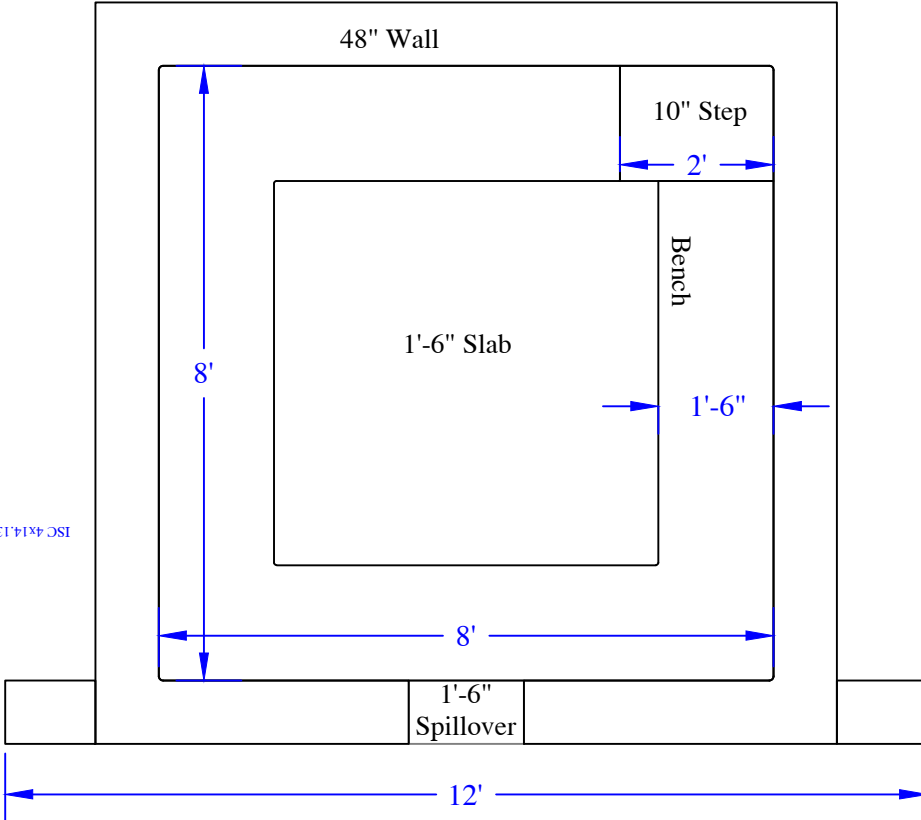

QTY	DESCRIPTION
2	10in x 48in Wall Panel
10	18in x 48in Wall Panel
4	24in x 48in Wall Panel
4	28in x 48in Wall Panel
2	10in x 24in Wall Panel
3	18in x 24in Wall Panel
3	24in x 24in Wall Panel
2	28in x 24in Wall Panel
2	10in x 18in Wall Panel
10	18in x 18in Wall Panel
4	24in x 18in Wall Panel
2	28in x 18in Wall Panel
2	10in x 12in Wall Panel
10	18in x 12in Wall Panel
4	24in x 12in Wall Panel
2	28in x 12in Wall Panel
1	18in x 8in Cap for Risers
1	24in x 8in Cap for Risers
2	4in x 14.125in ISC Transition x 48in
3	4in x 4in ISC x 24in
1	4in x 10in ISC x 24in
3	4in x 4in ISC x 18in
1	4in x 18in ISC x 10in
1	4in x 28in ISC x 10in HIF
1	4in x 4in ISC x 8in
2	14in x 14in OSC x 48in
4	14in x 14in OSC x 12in
2	Blockout 4in - 14 1/16in x 5in

QTY	DESCRIPTION
8	Parapet Brackets - 10in Wall
8	Parapet Bracket - 28in Wall- 18in Bench
4	Wall Leveler - Turnbuckle x 34.5
28	31 15/16" Overall Wall Tie "A"

ALDORISO - 28 Berkshire Drive

Concrete Yards

- Pool Walls, Steps, & Spa: 30.5 yards