


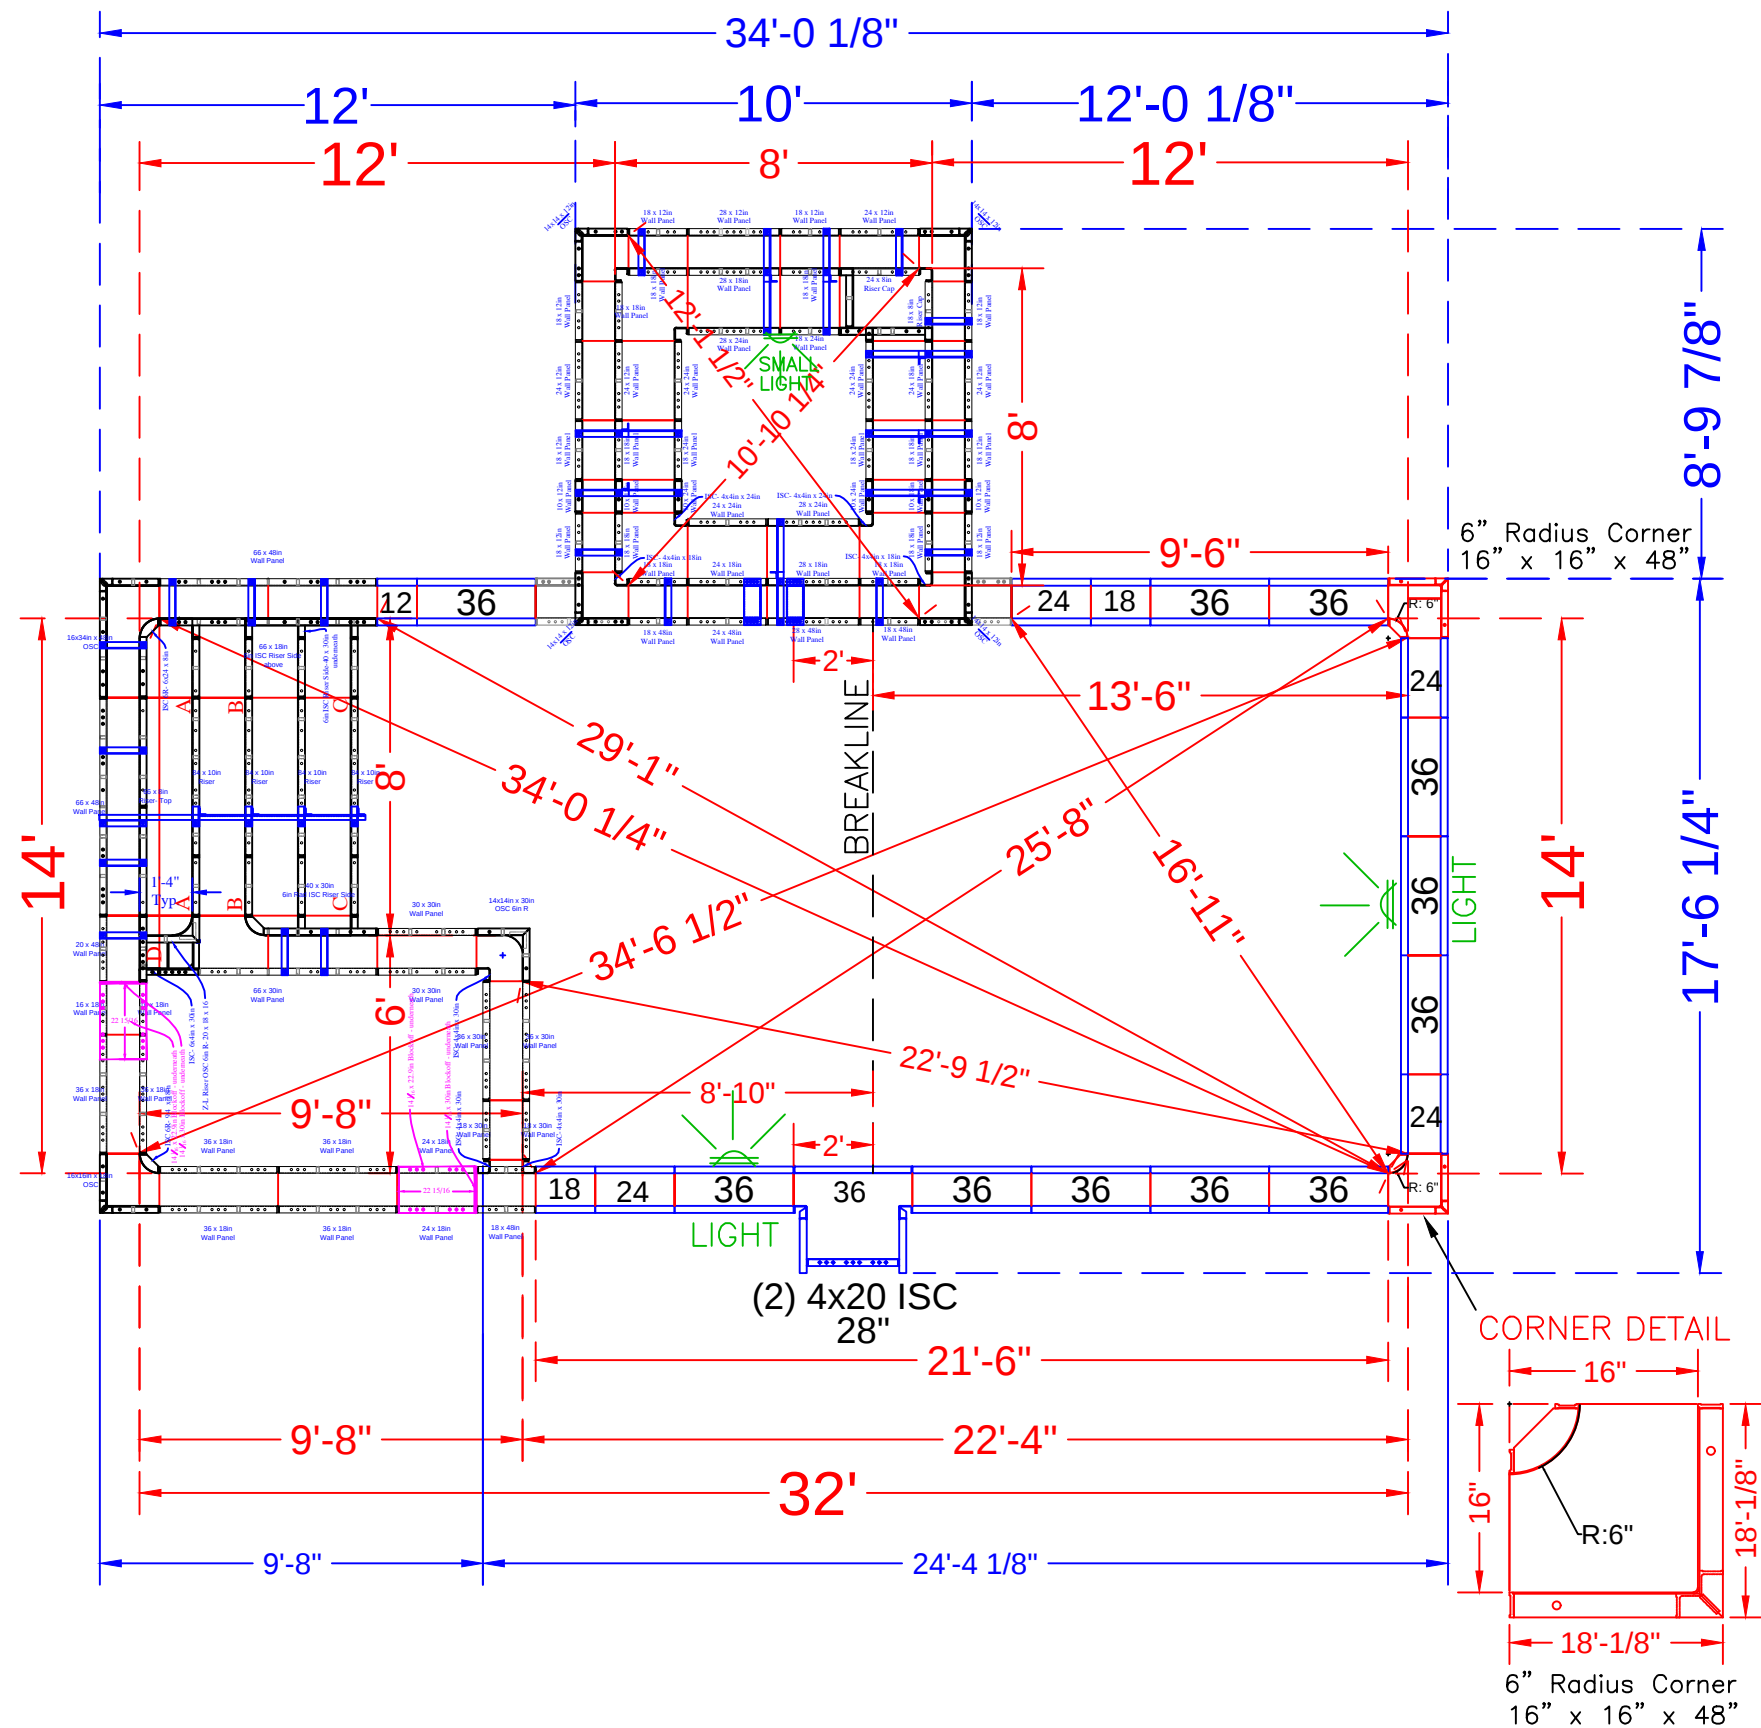

NOTE: SEE CONSTRUCTION PLANS FOR POOL LOCATION

POOL PANEL DESCRIPTIONS

QTY.	DESCRIPTION
1	14' Wide Rectangle Sundeck & Step Assembly(Yellow paint)
1	8' x 8' Square Spa Assembly
CORNER PANELS	
2	16" x 16" x 48 w/ Outside Corner-SA (6" Radius)
SKIMMER SIDES {	
2	20" x 4" x 48" Adj Offset Hinged ISC (Pilaster)
STRAIGHT PANELS	
2	12" x 48" Panel-SA
4	18" x 48" Panel-SA
8	24" x 48" Panel-SA
1	28" x 48" Panel-SA
23	36 x 48" Panel-SA

ALISEO - 70 Rustic Terrace

14' x 32' - Concrete / Vinyl - Rectangle
w/ Sun Deck Entry Step & Entry Step Combo
Pool Perimeter: 91 Ln. Ft.
Pool Area: 448 Sq.Ft.
Approximate Pool Gallons: 11,939 Gallons

Concrete Yards

- Pool Walls, Spa & Steps: 26.5 yards

PANEL LAYOUT


JOB #: 555738
DATE: 4-13-2023
DRAWN BY: SA

REVISIONS






SPA PANEL DETAIL

SPA TIES:

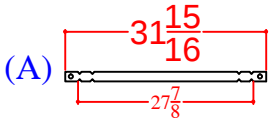

Qty (##) - Set Up - Wall Tie
1/4" BB DRN
Overall Length
#####"

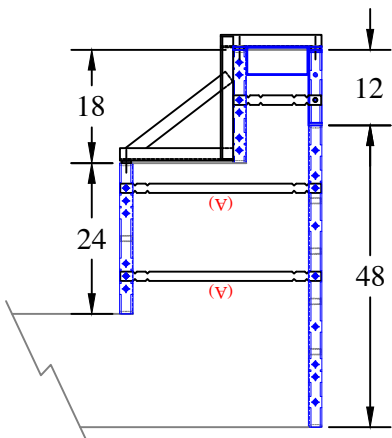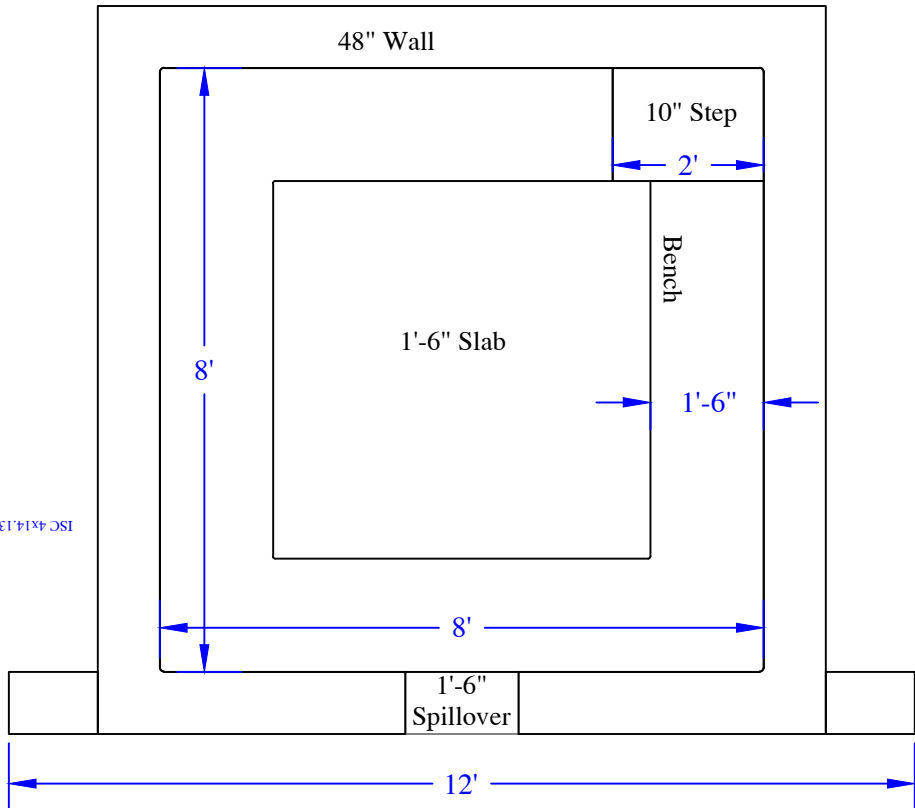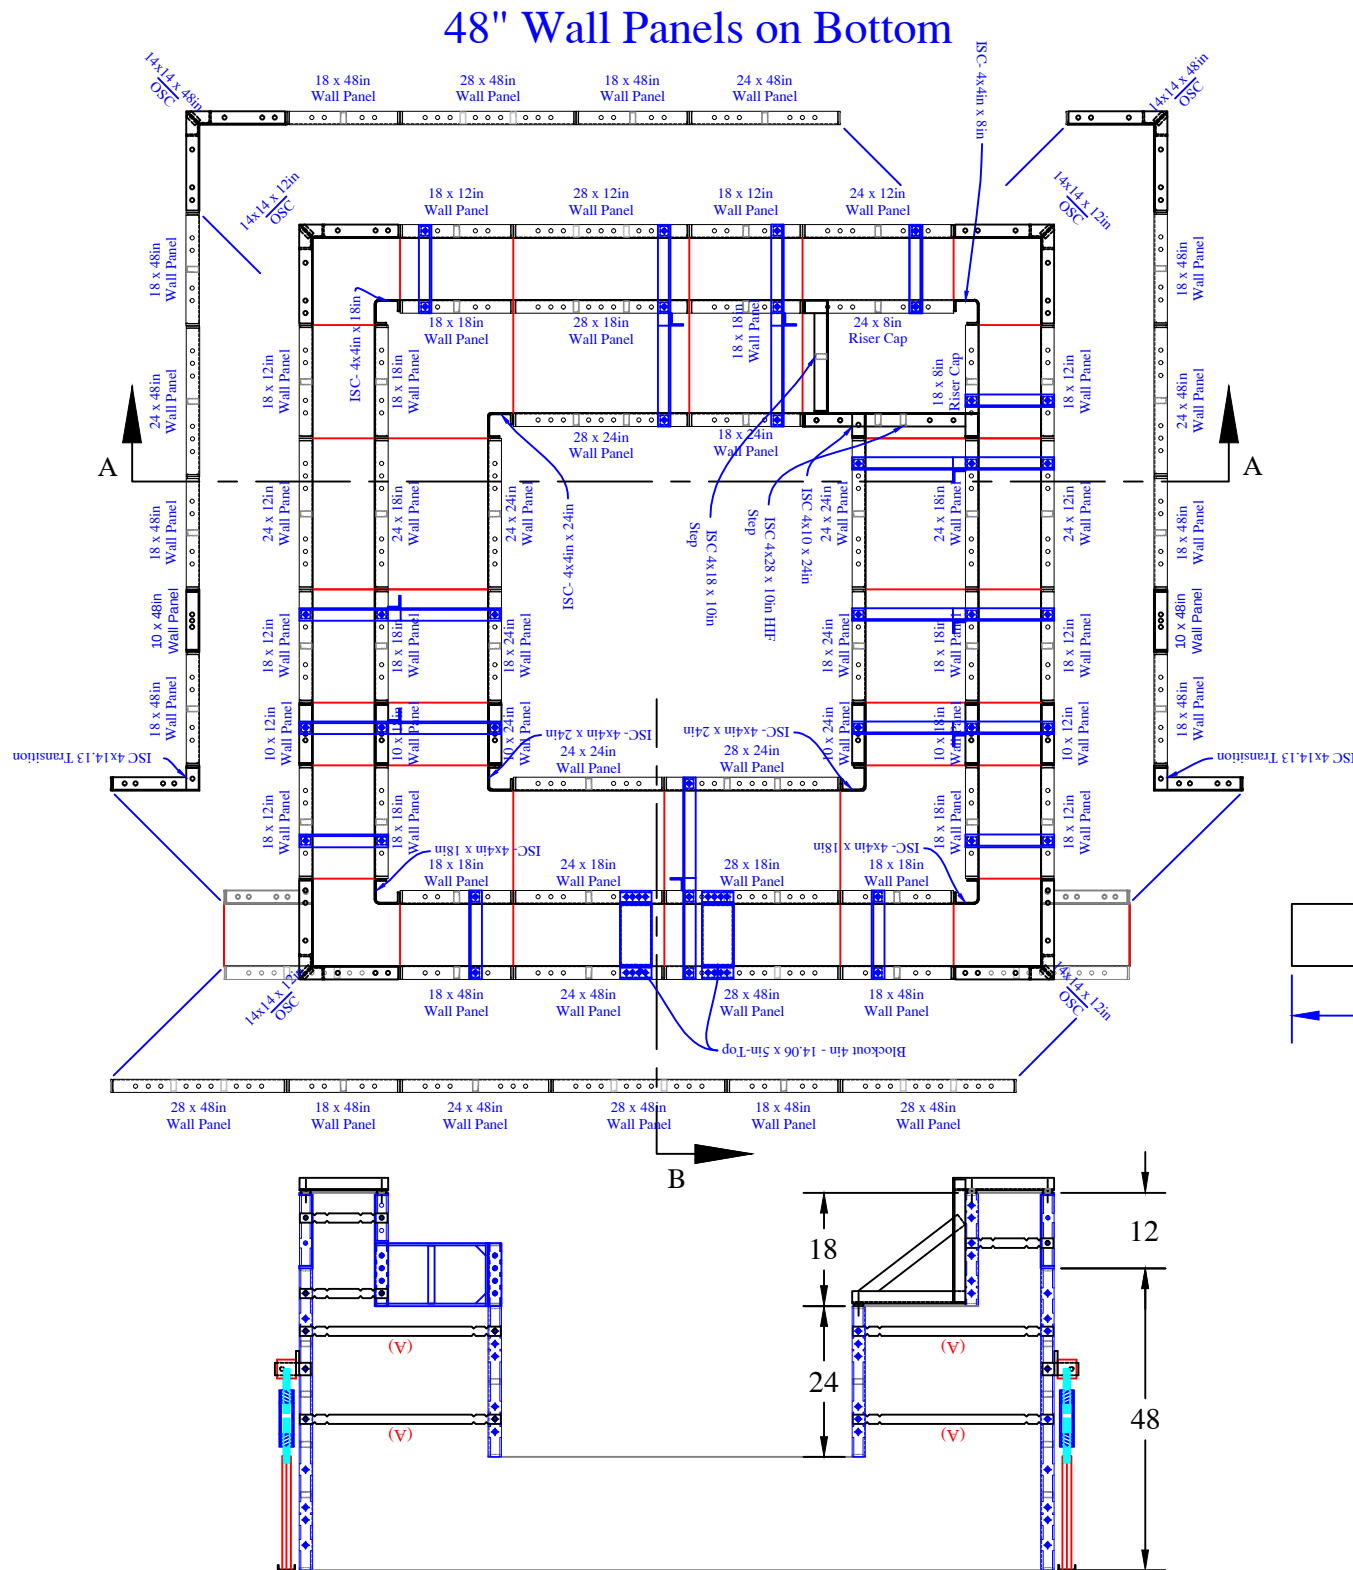

QTY	DESCRIPTION
2	10in x 48in Wall Panel
10	18in x 48in Wall Panel
4	24in x 48in Wall Panel
4	28in x 48in Wall Panel
2	10in x 24in Wall Panel
3	18in x 24in Wall Panel
3	24in x 24in Wall Panel
2	28in x 24in Wall Panel
2	10in x 18in Wall Panel
10	18in x 18in Wall Panel
4	24in x 18in Wall Panel
2	28in x 18in Wall Panel
2	10in x 12in Wall Panel
10	18in x 12in Wall Panel
4	24in x 12in Wall Panel
2	28in x 12in Wall Panel
1	18in x 8in Cap for Risers
1	24in x 8in Cap for Risers
2	4in x 14.125in ISC Transition x 48in
3	4in x 4in ISC x 24in
1	4in x 10in ISC x 24in
3	4in x 4in ISC x 18in
1	4in x 18in ISC x 10in
1	4in x 28in ISC x 10in HIF
1	4in x 4in ISC x 8in
2	14in x 14in OSC x 48in
4	14in x 14in OSC x 12in
2	Blockout 4in - 14 1/16in x 5in

QTY	DESCRIPTION
8	Parapet Brackets - 10in Wall
8	Parapet Bracket - 28in Wall- 18in Bench
4	Wall Leveler - Turnbuckle x 34.5
28	31 15/16" Overall Wall Tie "A"

ALISEO - 70 Rustic Terrace

Concrete Yards

- Pool Walls, Spa & Steps: 26.5 Yards