



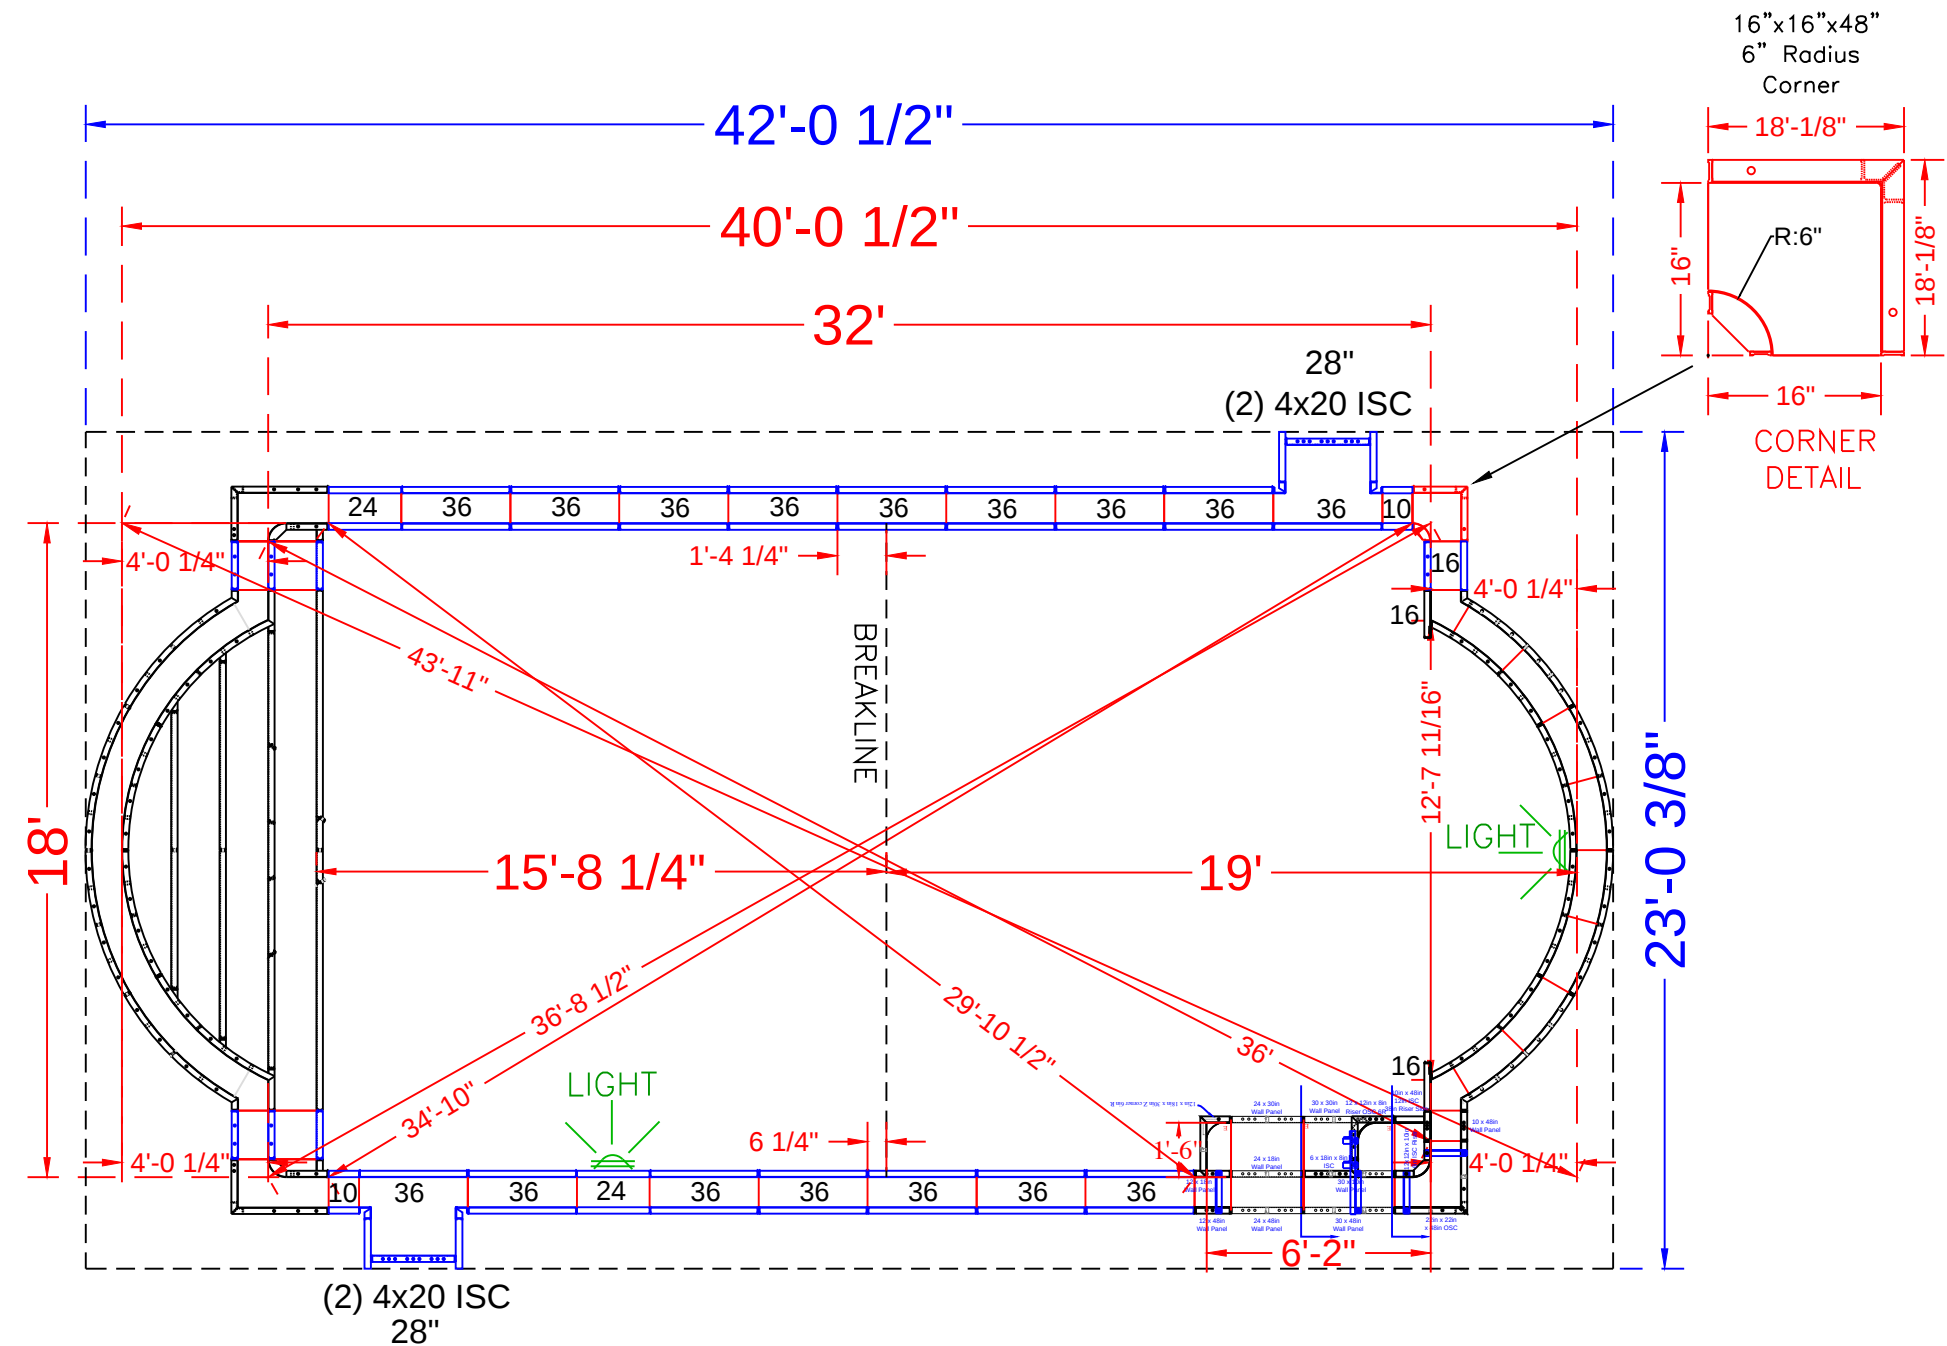

NOTE: SEE CONSTRUCTION DRAWINGS FOR POOL LOCATION

POOL PANEL DESCRIPTIONS	
QTY.	DESCRIPTION
1	18' Wide Roman End Step Assembly
1	6'-2" x 18" Inside Rectangle Bench w/Step
CORNERS & HINGES	
1	16" x 16" x 48 w/ Outside Corner-SA (6" Radius)
4	4" x 20" x 48" Adj Offset Hinged ISC (Pilaster)
STRAIGHT PANELS	
4	10" x 48" Panel
4	24" x 48" Panel
6	16" x 48" Panel *includes 2 on step page (6 total)
2	28" x 48" Panel
30	36" x 48" Panel

QTY.	RADIUS PANEL DESCRIPTION
2	49" x 48" 94" Radius Outside Panel
2	44" x 48" 84" Radius Inside Panel
2	51" x 48" 84" Radius Inside Panel
2	50 1/2" x 4" x 48" 94"Radius Outside Panel

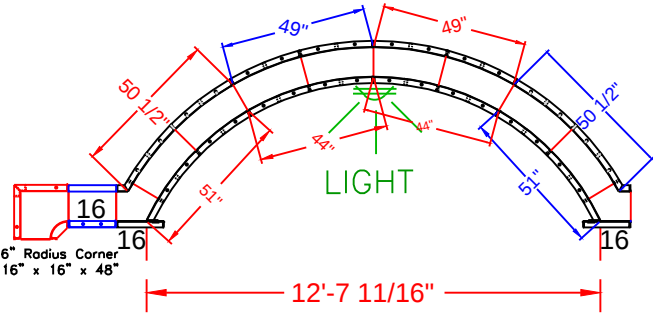

ALVAREZ - 10 Kingsley Drive


18' x 40' - 10" Concrete Wall - Roman
w/ Interior Vinyl Covered Roman End Step
Pool Perimeter = 105 Ln. Ft.
Pool Area = 648 Sq. Ft.
Approximate Pool Gallons: 19,936 Gallons
Concrete Yards
- Pool Walls & Steps: 20.5 yards

PANEL LAYOUT	
JOB #:	555665
DATE:	1-28-2022
DRAWN BY:	SA

REVISIONS		



18' ROMAN END STEP ASSEMBLY SHOWN x 48

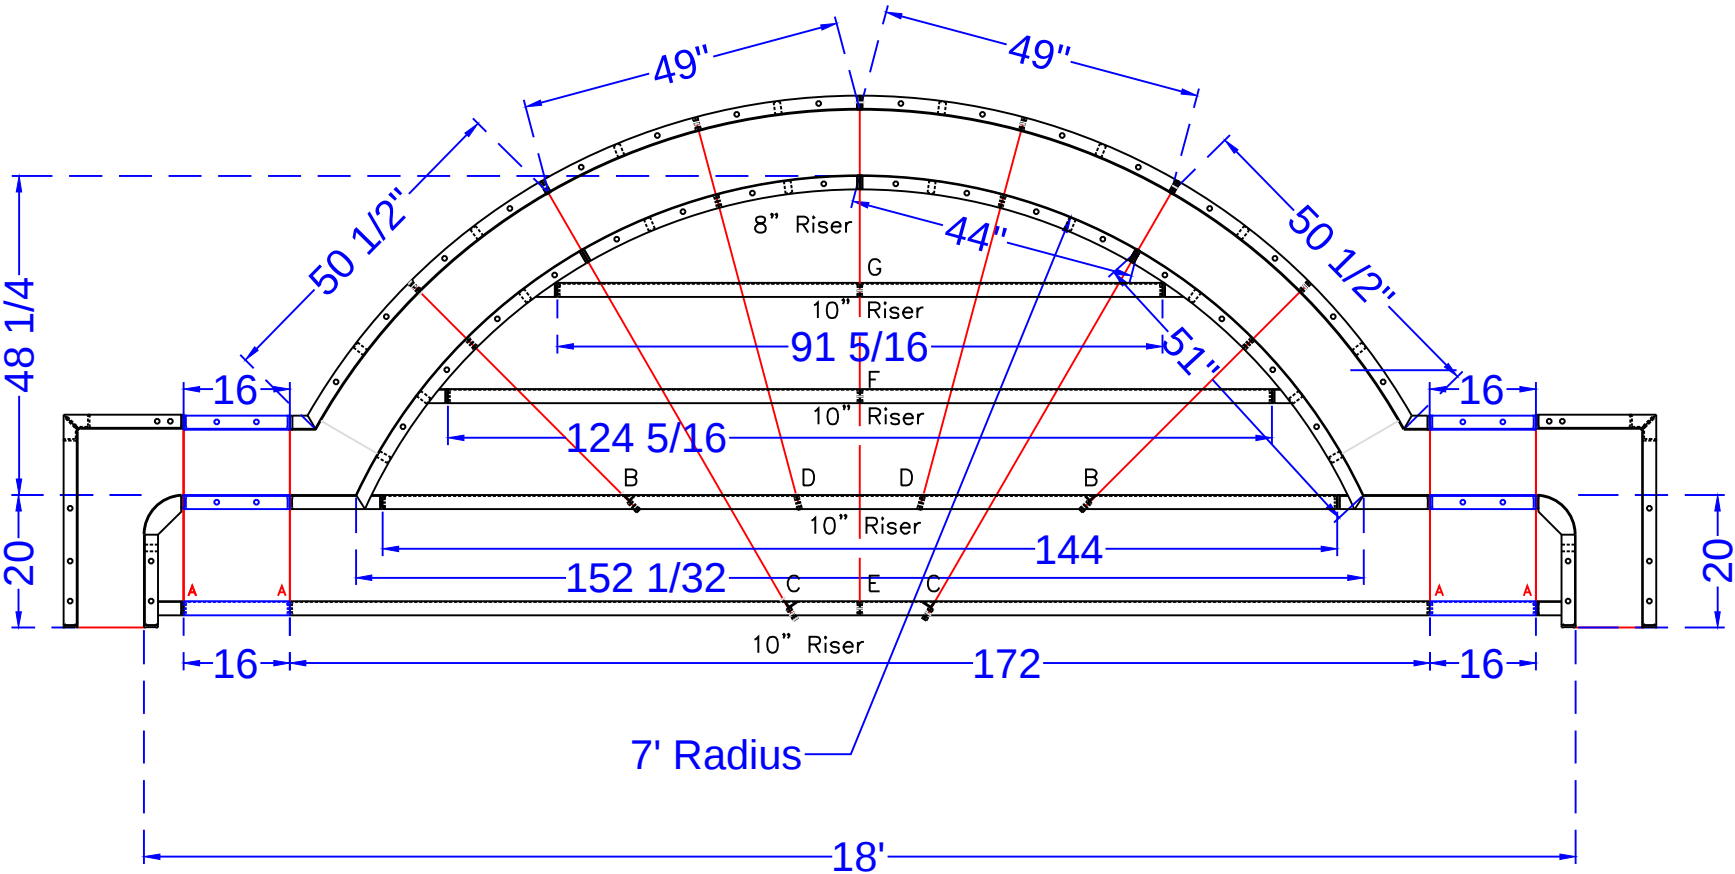

STEP PANEL DESCRIPTIONS

7' RADIUS ROMAN END STEP W/ 8" AND 10" RISERS	
QTY.	DESCRIPTION
2	6x20 x 48 ISC Riser Side
2	16x30 x 48 OSC Form
2	51 x 4 x 38 - 84" Radius ISC Zee Riser Side
2	50 1/2 x 4 x 48 - 94" Radius OS Panel
2	44 x 8 - 84" Radius IS Panel Top Riser
2	49 x 48 - 94" Radius OS Panel
3	Risers - Top Center (1)91 5/16, (2)62 5/32
3	Risers - Bottom Center (1)144, (2)86
2	Risers - Bottom Outer Edge
2	16 x 48 SA Panel
2	16 x 38 SA Panel
2	16 x 10 SA Panel

18' ROMAN END STEP - TIES

Qty (4) Bottom Sides 26" Full Tie		(A)
Qty (2) 2nd Bottom Sides 43 5/16" Tie		(B)
Qty (2) Bottom Middle 71 1/16" Tie		(C)
Qty (2) 2nd Bottom Middle 56 7/8" Tie		(D)
Qty (2) Bottom Center 74 1/8" Tie		(E)
Qty (1) 2nd Top Center 42 1/8" Tie		(F)
Qty (1) Top Center 26 1/8" Tie		(G)


ALVAREZ - 10 Kingsley Drive

18' x 40' - 10" Concrete Wall - Roman
w/ Interior Vinyl Covered Roman End Step
Pool Perimeter = 105 Ln. Ft.
Pool Area = 648 Sq. Ft.
Approximate Pool Gallons: 19,936 Gallons
Concrete Yards
- Pool Walls & Steps: 20.5 yards

STEP DETAIL			
JOB #: 555665			
DATE: 1-28-2022			
DRAWN BY: SA			



SEASONAL WORLD
WE BUILD BACKYARDS!

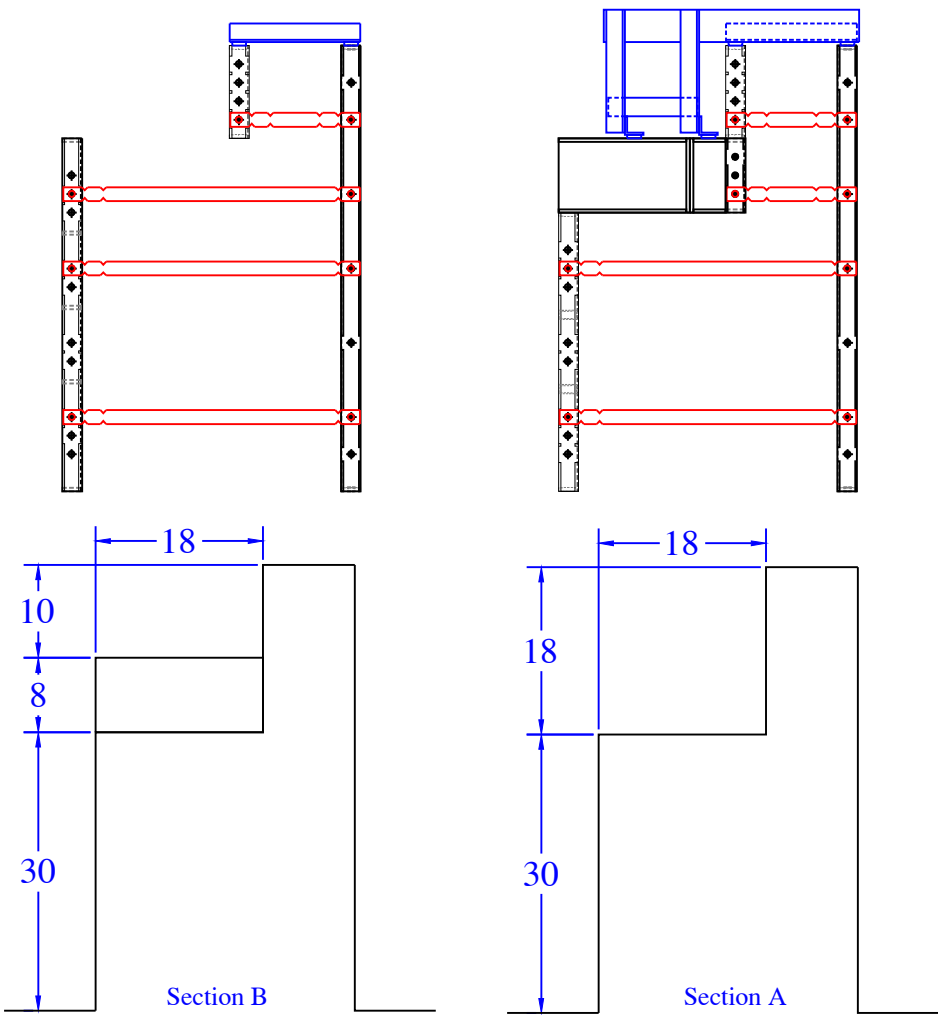

BENCH PANEL LIST	
QTY	DESCRIPTION
1	12x12in x 10in 6R ISC
1	22in x 22in OSC x 48in
1	12in x 18in x 30in Z corner 6in R
1	6x18in x 8in ISC Riser
1	12in x 18in Wall Panel
1	12in x 48in Wall Panel
1	10in x 48in 12in ISC 38in Riser Side
1	12x12in x 8in Riser OSC 6R
1	10in x 48in Wall Panel
1	30in x 48in Wall Panel
1	30in x 30in Wall Panel
1	30in x 10in Wall Panel
1	24in x 30in Wall Panel
1	24in x 48in Wall Panel
1	24in x 18in Wall Panel
1	Parapet Brackets - 10.9in Step x 10
4	Parapet Brackets - 10in Wall

Qty (6) - 31 15/16" Overall - Bench
1/4" BB
(E)

