


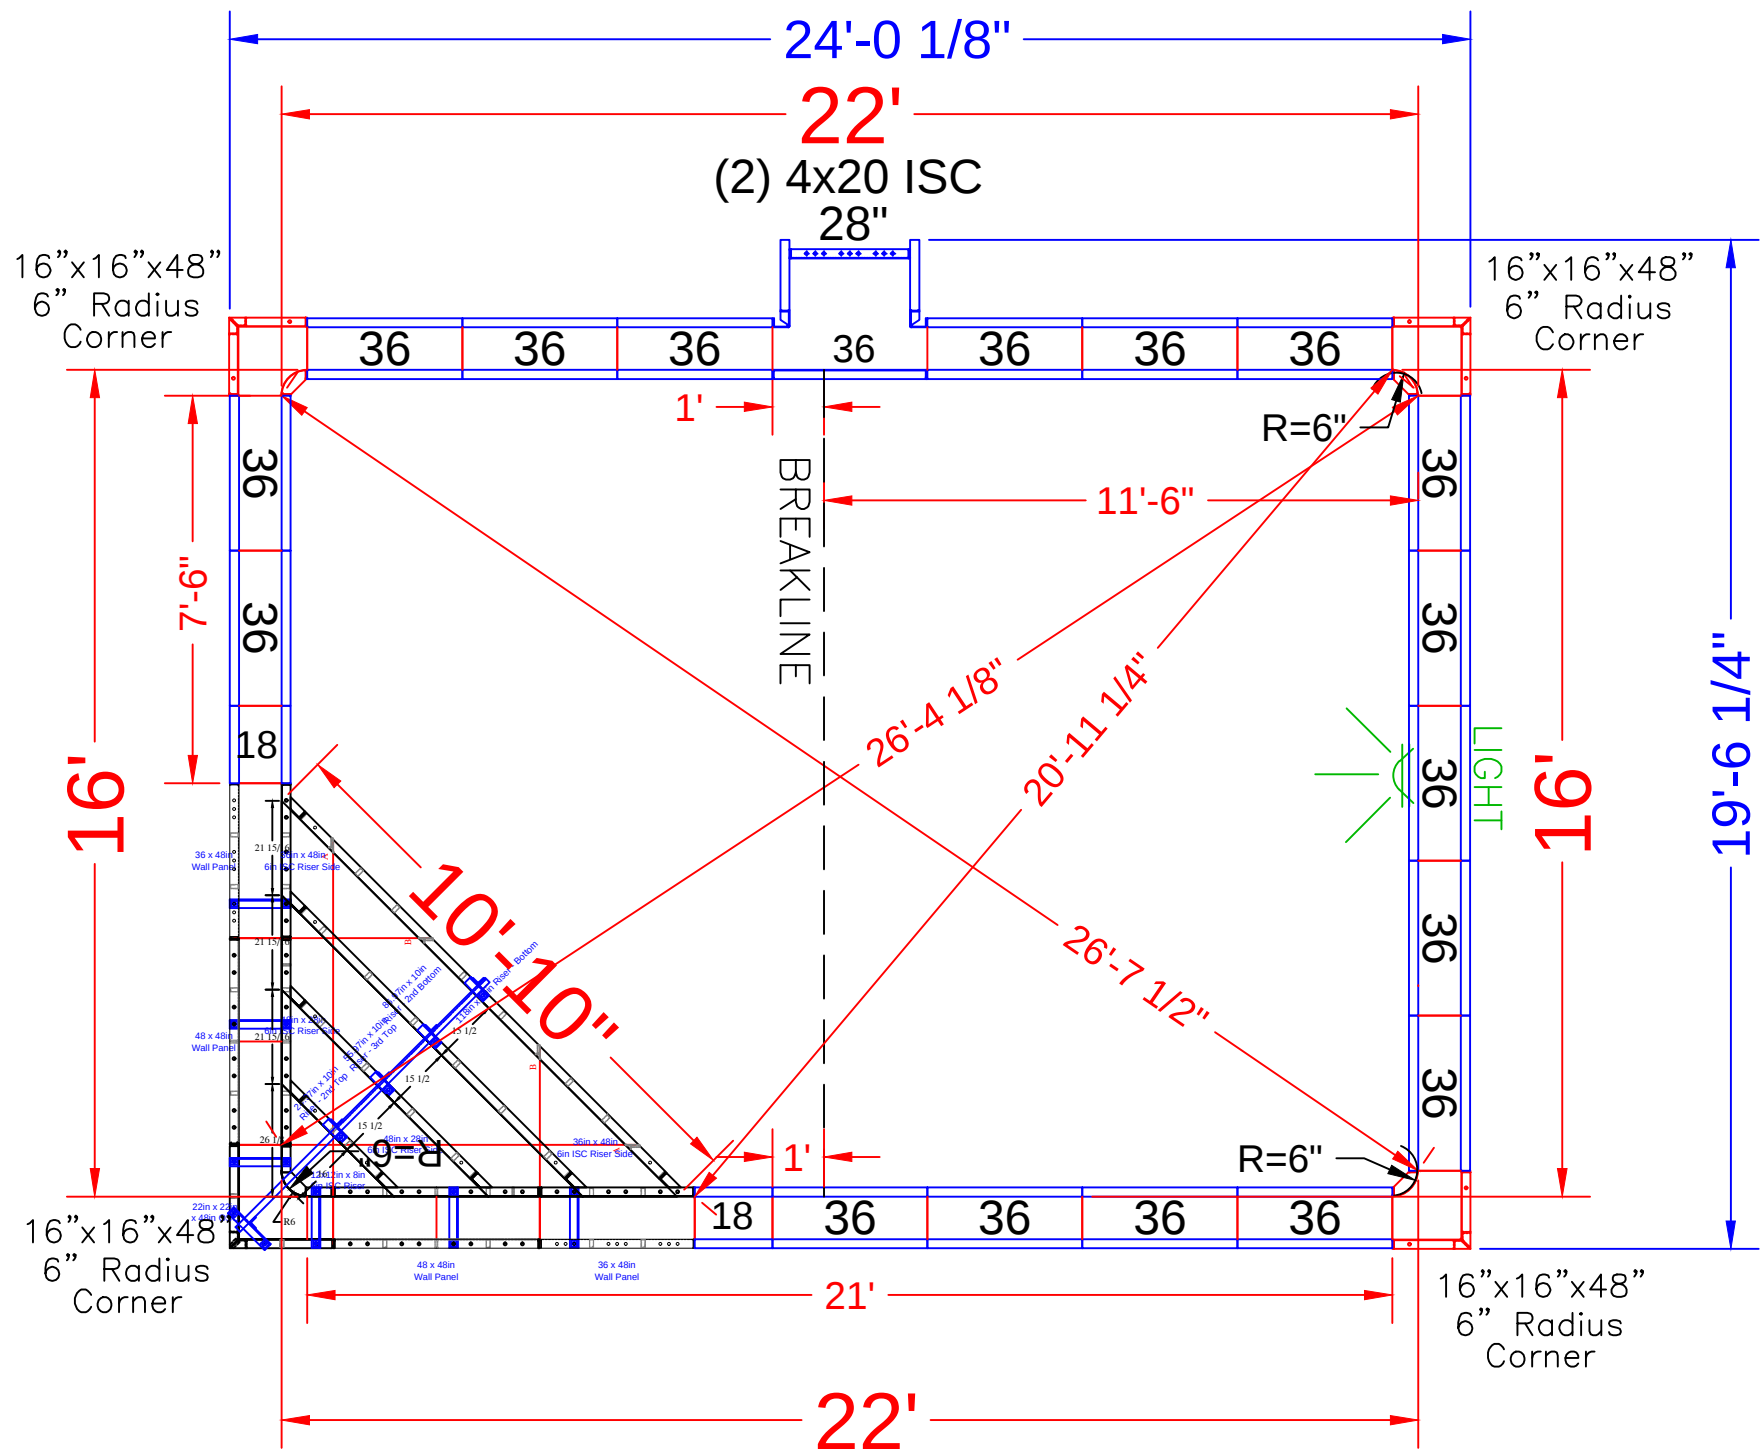

NOTE: SEE CONSTRUCTION PLAN FOR POOL LOCATION

POOL PANEL DESCRIPTIONS	
QTY.	DESCRIPTION
1	Corner Step Assembly
CORNERS & HINGES	
2	4" x 20" x 48" Adj Offset Hinged ISC (Pilaster)
3	16" x 16" x 48 w/ Outside Corner-SA (6" Radius)
STRAIGHT PANELS	
4	18" x 48" Panel-SA
1	28" x 48" Panel-SA
35	36" x 48" Panel-SA

AMES - 339 West Scott Avenue

16' x 22' - 10" Concrete Wall - Rectangle
w/ Interior Vinyl Covered Steps
Pool Perimeter = 75 Ln. Ft.
Pool Area = 352 Sq.Ft.
Approximate Pool Gallons: 9,864 Gallons




Concrete Yards
- Pool Walls: 13 yards

PANEL LAYOUT

JOB #: 555846
DATE: 11-21-2020
DRAWN BY: SA

REVISIONS



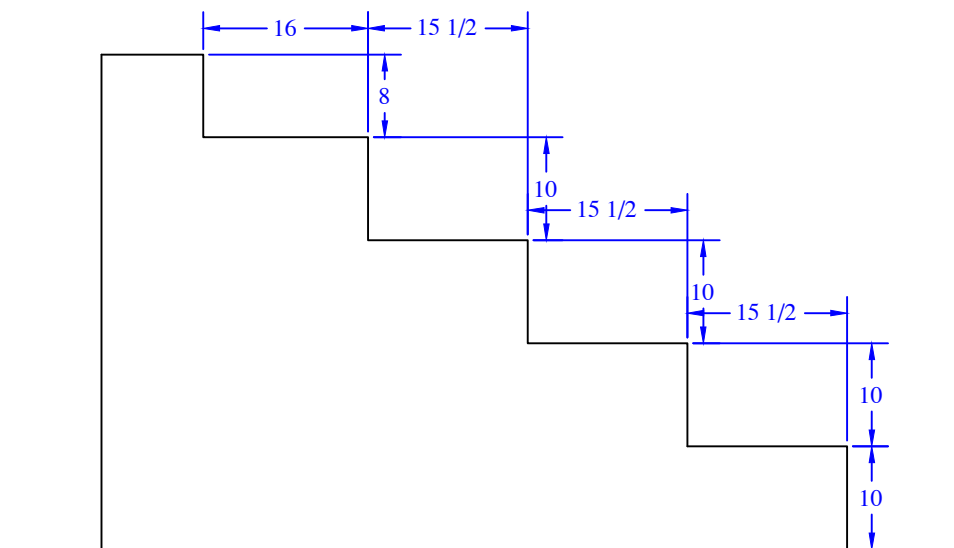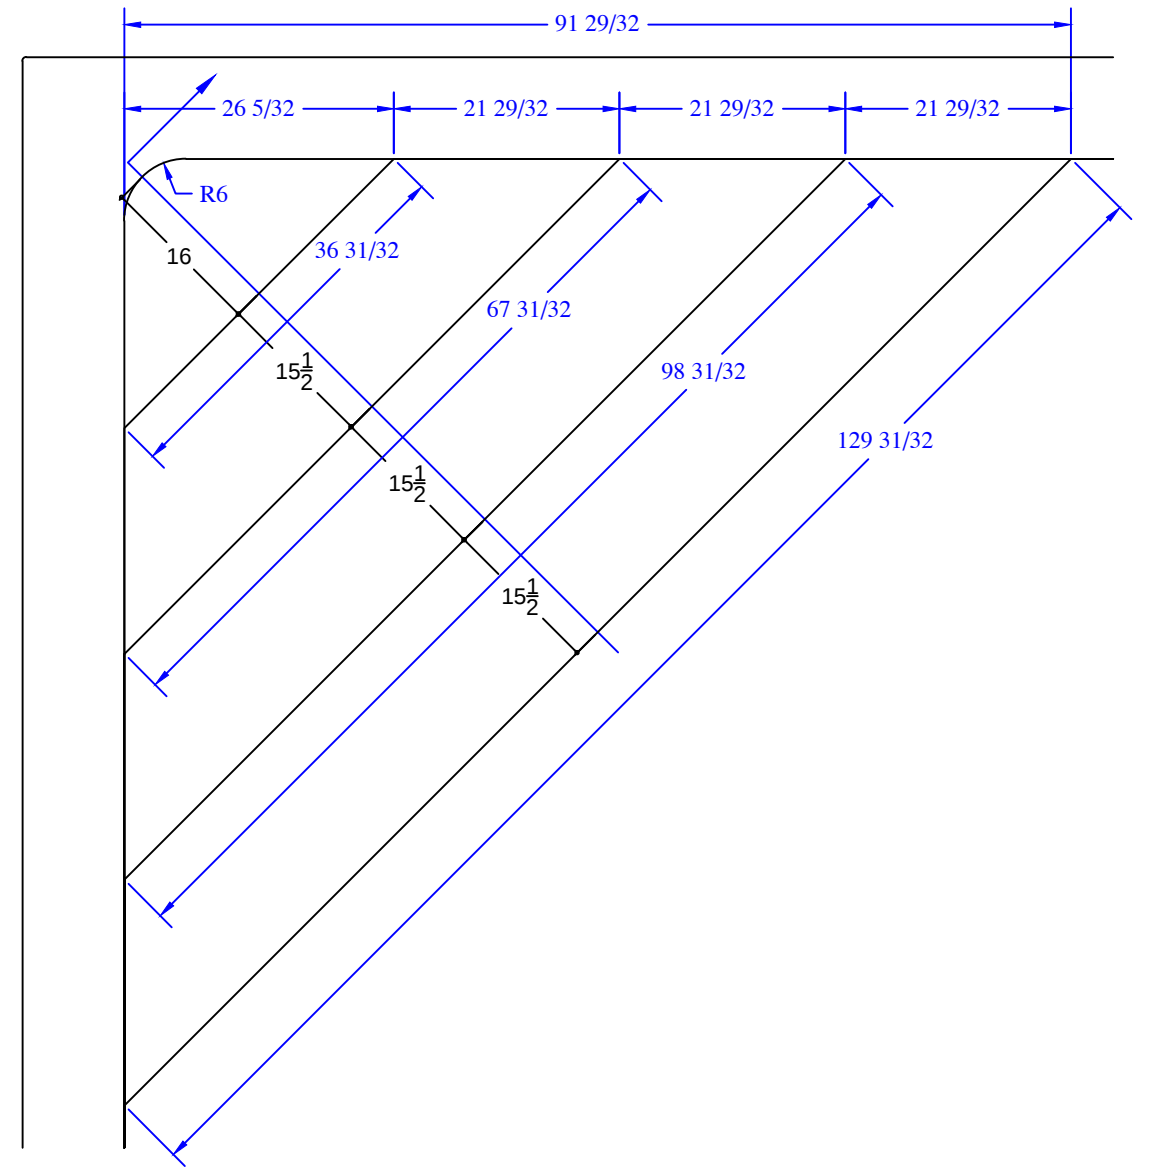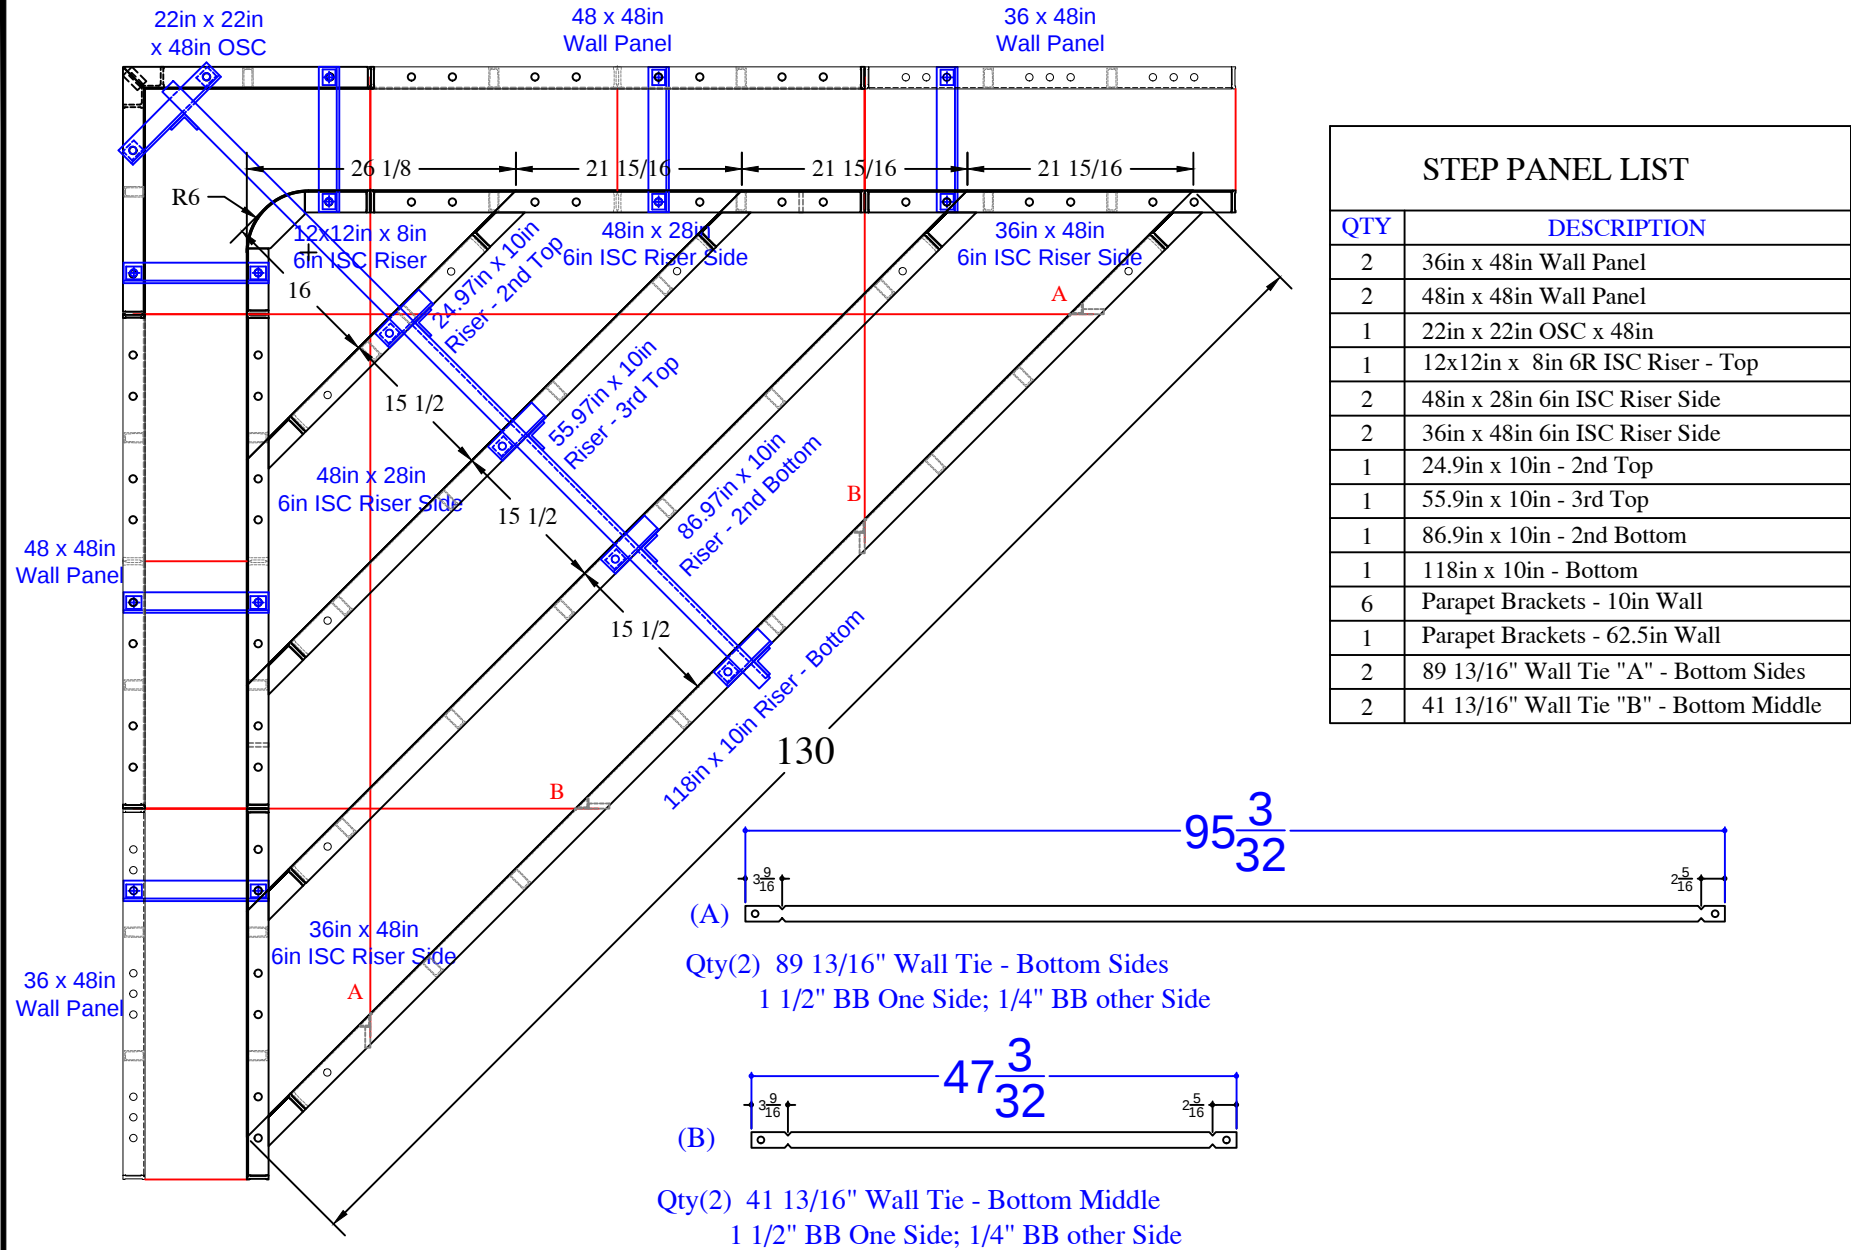

AMES - 339 West Scott Avenue

16' x 22' - 10" Concrete Wall - Rectangle

w/ Interior Vinyl Covered Steps

Pool Perimeter = 75 Ln. Ft.

Pool Area = 352 Sq.Ft.

Approximate Pool Gallons: 9,864 Gallons

Concrete Yards

- Pool Walls: 13 yards