


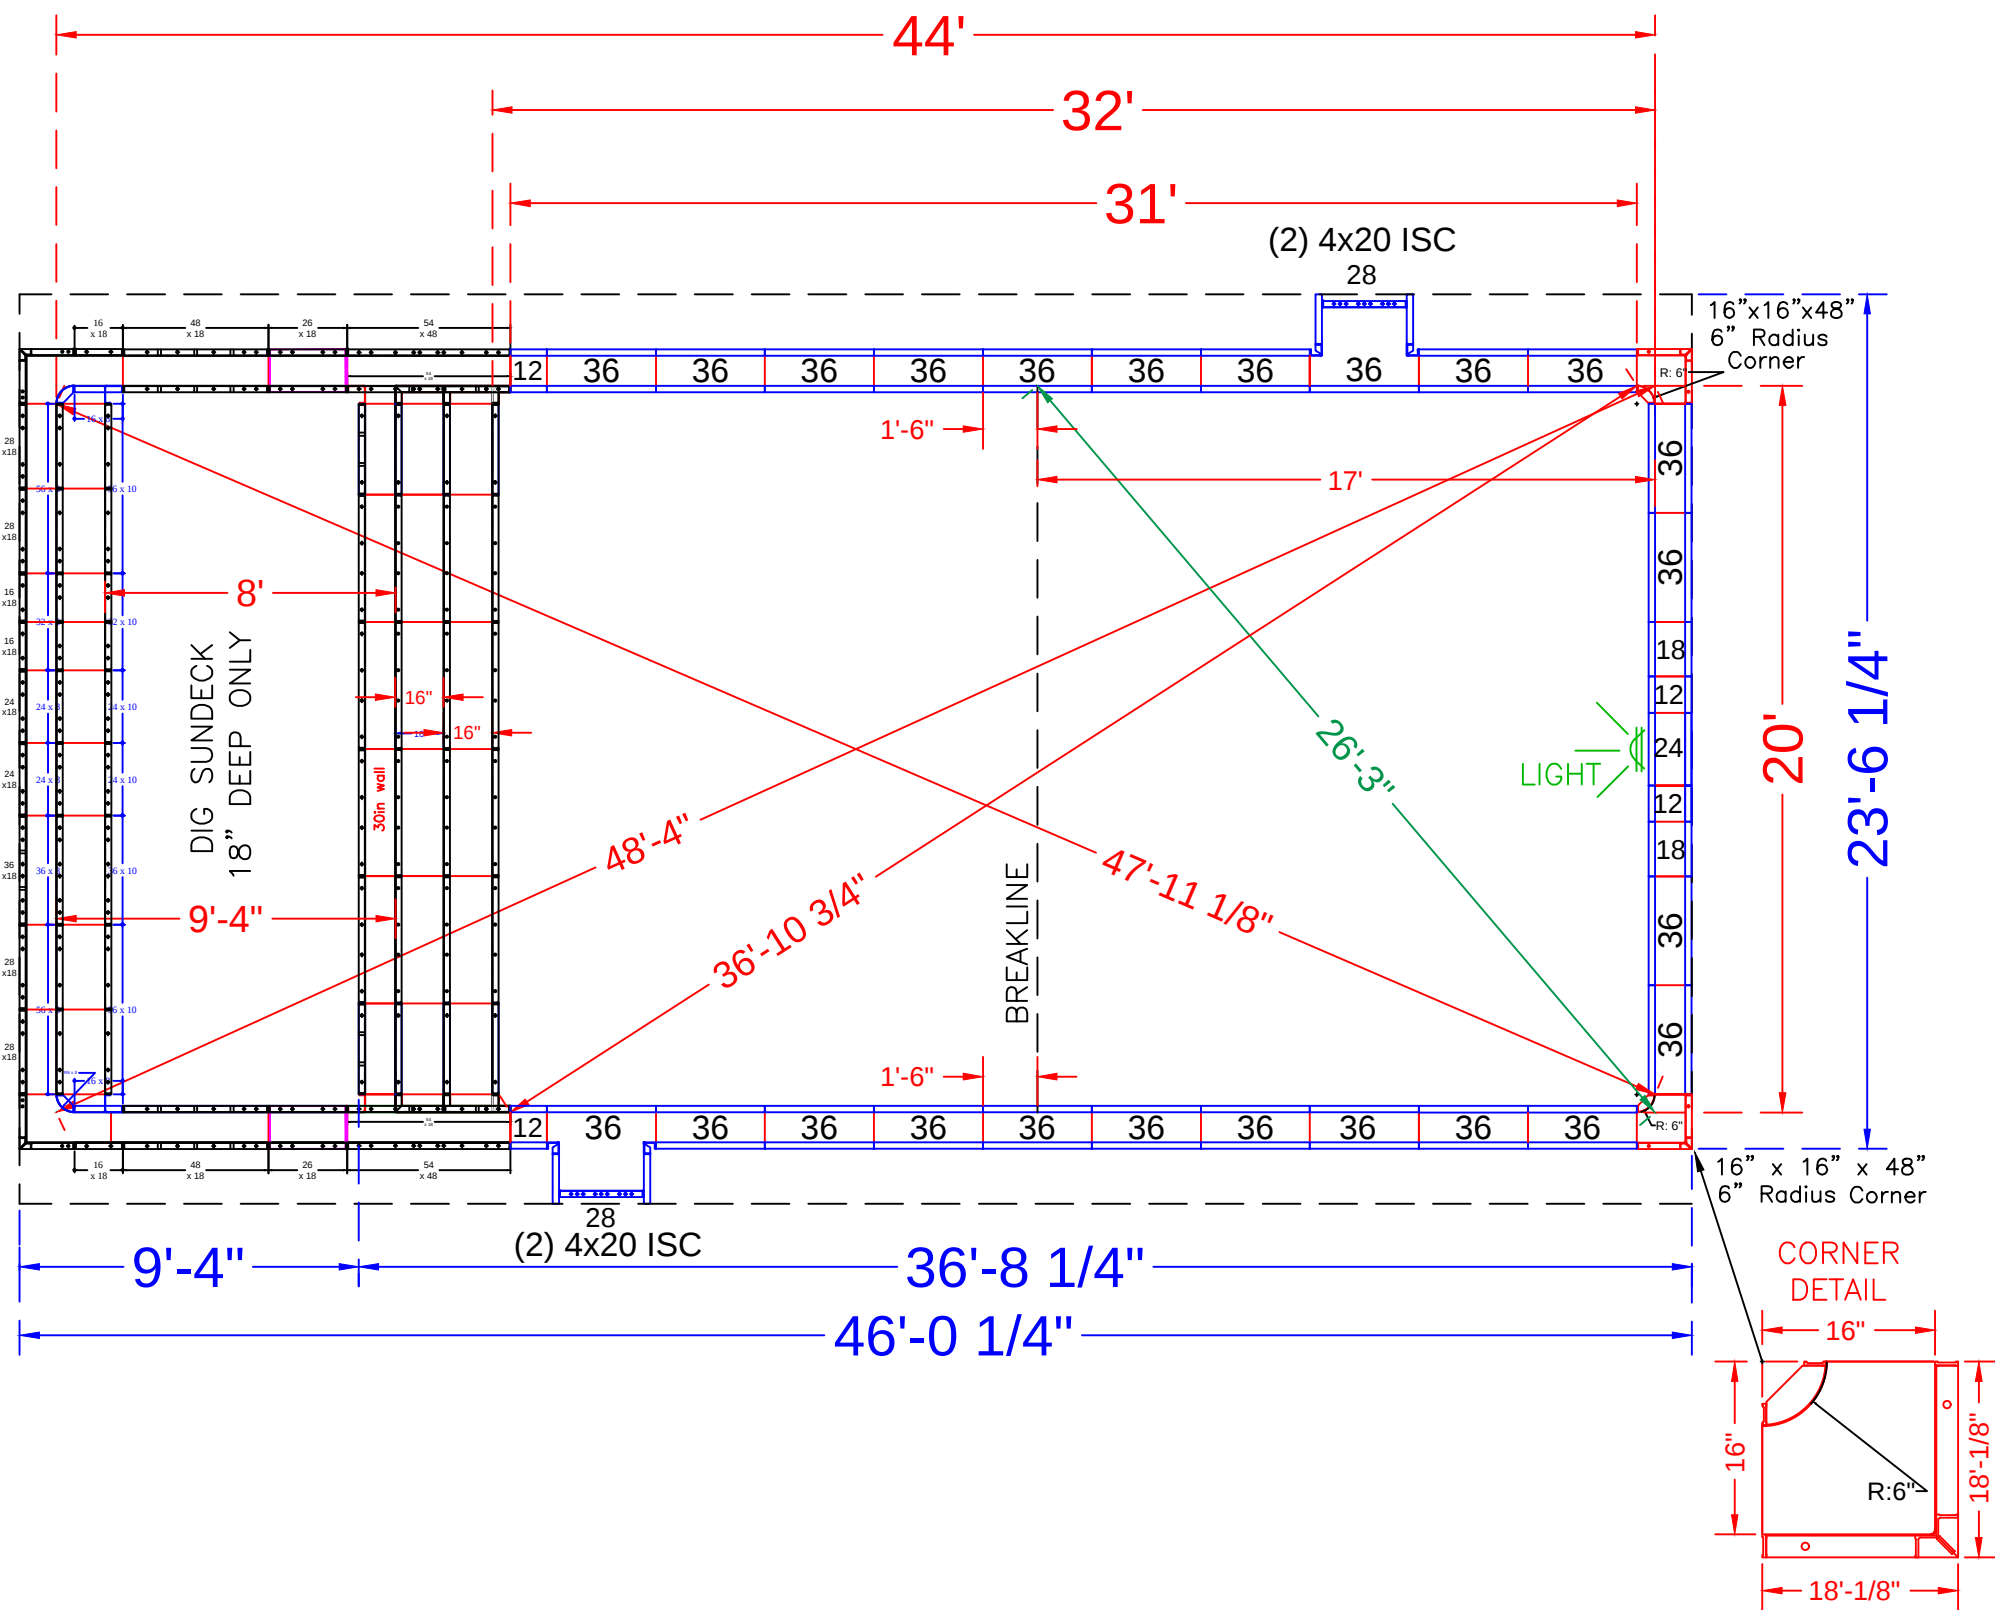

POOL PANEL DESCRIPTIONS

Skimmer Sides }
Skimmers }
See Detail Page }

QTY.	DESCRIPTION
4	4" x 20" x 48" Adj Offset Hinged ISC (Pilaster)
2	28" x 48" Panel-SA
1	20' Wide Sun Deck Assembly
Corner Panels	
2	16" x 16" w/ 6" Radius Inside Corner-SA
Straight Panels	
8	12" x 48" Panel
4	18" x 48" Panel
2	24" x 48" Panel
46	36" x 48" Panel

ANTEBI - 578 Monmouth Place

20' x 44' - 10" Concrete Wall - Rectangle
w/ Interior Vinyl Covered Step / Sun Deck
Pool Perimeter = 127 Ln. Ft.
Pool Area = 881 Sq. Ft.
Approximate Pool Gallons: 22,473 Gallons

Concrete Yards
- Pool Walls & Steps: 20.5 yards

PANEL LAYOUT

JOB #: 555586
DATE: 9-13-2021
SCALE: N.T.S.
DRAWN BY: SA

REVISIONS		



