


NODE POINT MEASUREMENTS

C-D= 15'-11"	G-H=10'-9"
C-E= 20'-9"	G-I= 19'-8"
C-F= 24'-10"	G-J=18'-9"
C-G=13'-3"	G-K=12'-10"
C-H=9'-7"	G-L=19'-6"
C-I= 12'-10"	
C-J= 24'-1"	
C-K= 25'-9"	H-I= 9'-0"
C-L= 16'-10"	H-J= 14'-7"
	H-K= 21'-7"
	H-L= 24'-7"
D-E= 7'-0"	
D-F= 9'-0"	
D-G=7'-2"	I-J= 18'-5"
D-H= 17'-3"	I-K= 30'-5"
D-I= 25'-7"	I-L= 29'-8"
D-J= 25'-7"	
D-K= 13'-7"	J-K= 21'-0"
D-L= 15'-0"	J-L= 37'-4"
E-F= 8'-6"	
E-G=14'-2"	K-L= 28'-7"
E-H=23'-11"	
E-I= 31'-10"	
E-J= 32'-6"	
E-K= 17'-7"	
E-L= 12'-11"	
RADI	
C= 8'-0"	
D= 11'-0"	
E= 4'-0"	
F= 2'-0"	
G= 8'-0"	
H= 4'-0"	
I= 4'-10"	
J= 10'-10"	
K= 3'-10"	
L= 8'-10"	

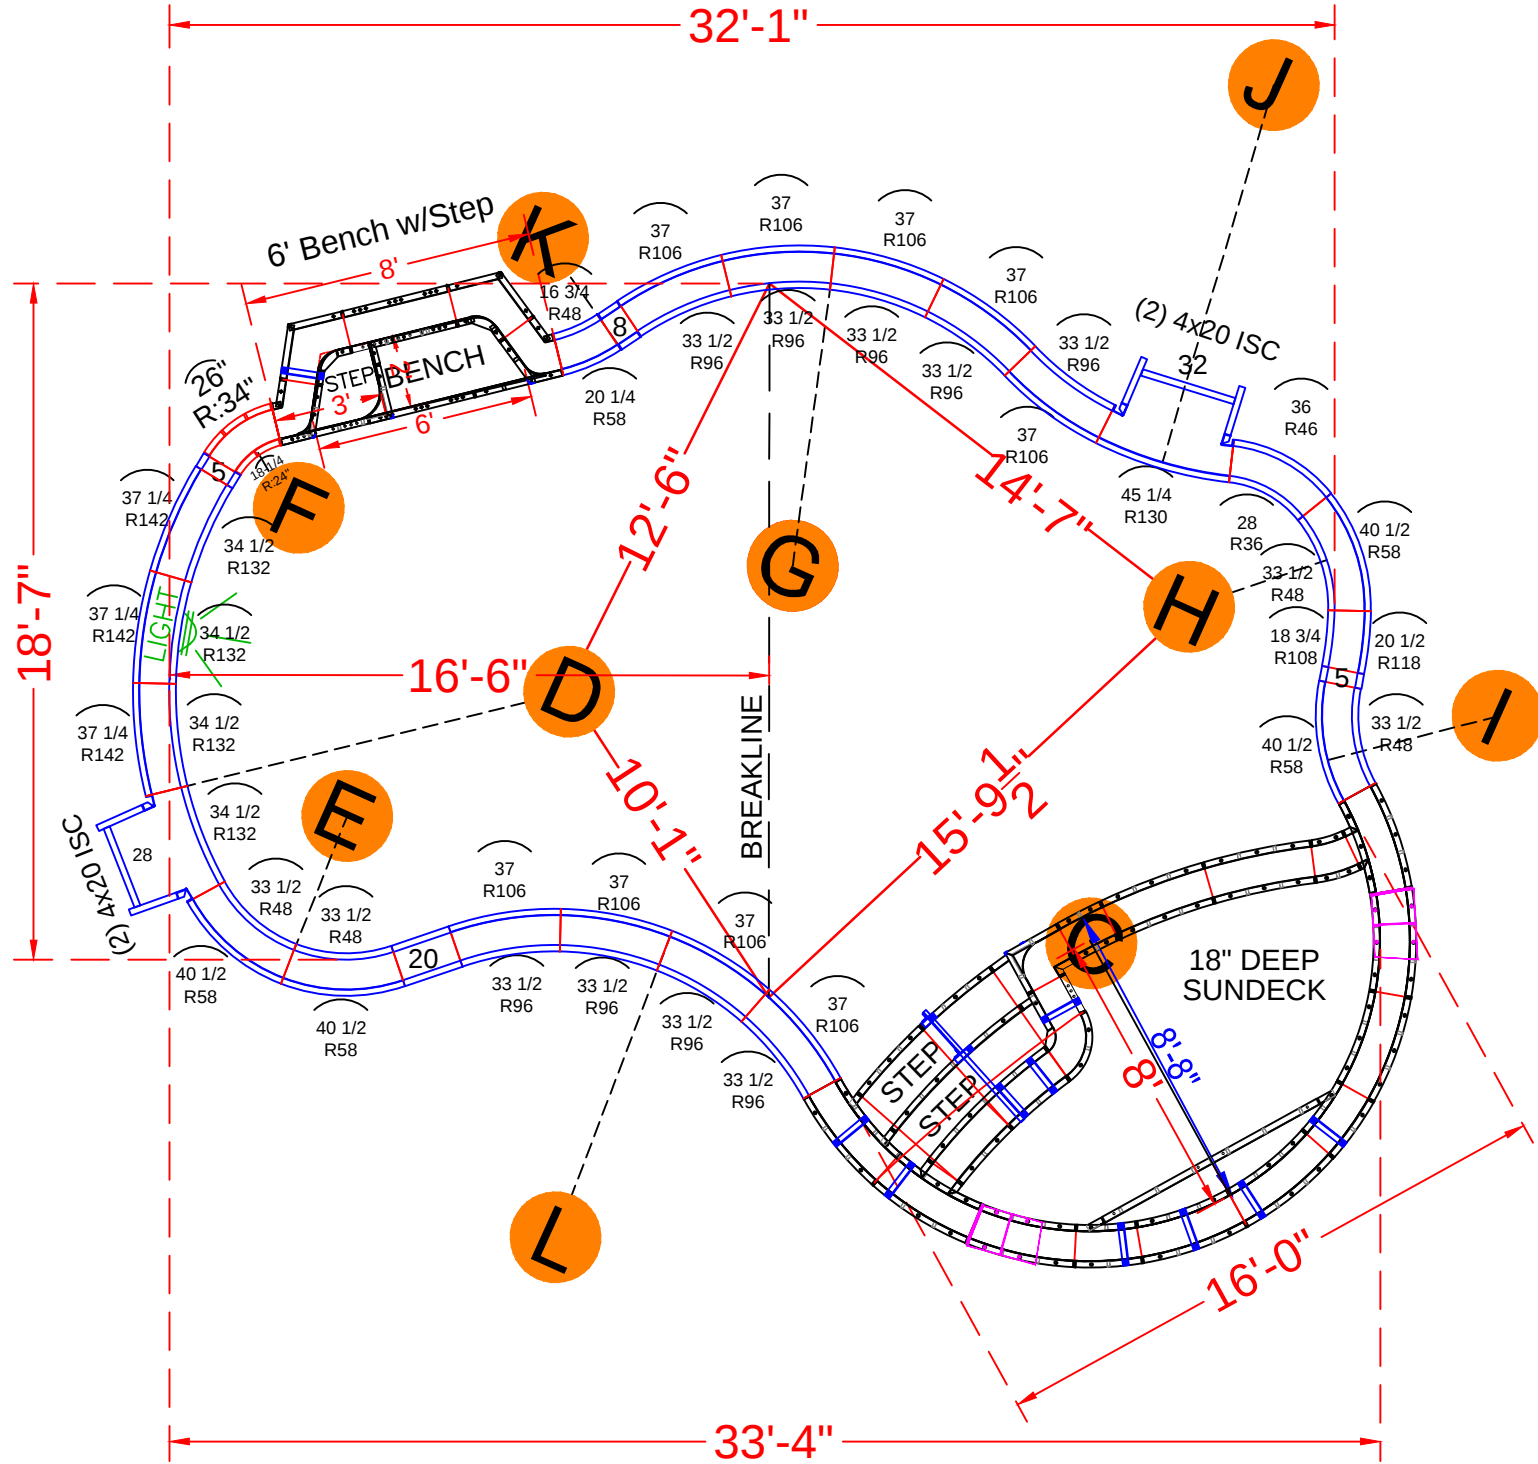

NOTE: See construction plans for A-B points and pool location

POOL PANEL DESCRIPTIONS

QTY.	DESCRIPTION
1	8' Radius Sundeck / Step Assembly
1	6' Straight Bench Assembly w/ Step Attachment
4	4" x 20" x 48" Adj Offset Hinged ISC (Pilaster)
STRAIGHT PANELS	
4	5" x 48" Straight
2	8" x 48" Straight
2	20" x 48" Straight
1	28" x 48" Straight
1	32" x 48" Straight
RADIUS PANELS	
1	18 1/4 x 48" - 24" Radius - 45°
1	26 x 48" - 34" Radius - 45°
1	28" x 48" - 36" Radius Panel
1	36" x 48" - 46" Radius Panel
1	16 3/4" x 48" - 48" Radius Panel
1	20 1/4" x 48" - 58" Radius Panel
4	33 1/2" x 48" - 48" Radius Panel
4	40 1/2" x 48" - 58" Radius Panel
9	33 1/2" x 48" - 96" Radius Panel
9	37" x 48" - 106" Radius Panel
1	18 3/4" x 48" - 108" Radius Panel
1	20 1/2" x 48" - 118" Radius Panel
1	45 1/4" x 48" - 130" Radius Panel
4	34 1/2" x 48" - 132" Radius Panel
3	37 1/4" x 48" - 142" Radius Panel

ARNOLD - 46 Princeton Oval

16' x 21' x 35' - Concrete / Vinyl - Vision
w/ Sun Deck & Entry Step Combo
& Deep End Bench w/ Step Out
Pool Perimeter: 99' Ln. Ft.
Pool Area: 593 Sq.Ft.
Approximate Gallons of Pool: 16,512 Gallons

Concrete Yards
- Pool Walls & Steps: 18 yards

PANEL LAYOUT

JOB #: 2024-1344
DATE: 2-29-2024
DRAWN BY: SA


REVISIONS




SEASONAL WORLD
WE BUILD BACKYARDS!

NOTE: SUNDECK AND STEP PANELS ARE PAINTED LIME GREEN.


TIES:

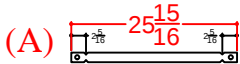

Qty (1) - 21 7/8" Wall Tie - 2nd Top Rise



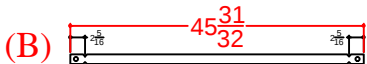


Qty (3) - 41 29/32" Wall Tie - Bottom Rise

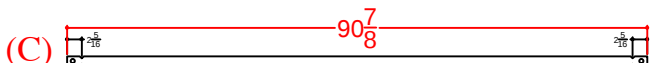

Qty (2) - 86 13/16" Wall Tie - Bottom Wall

1/4" BB

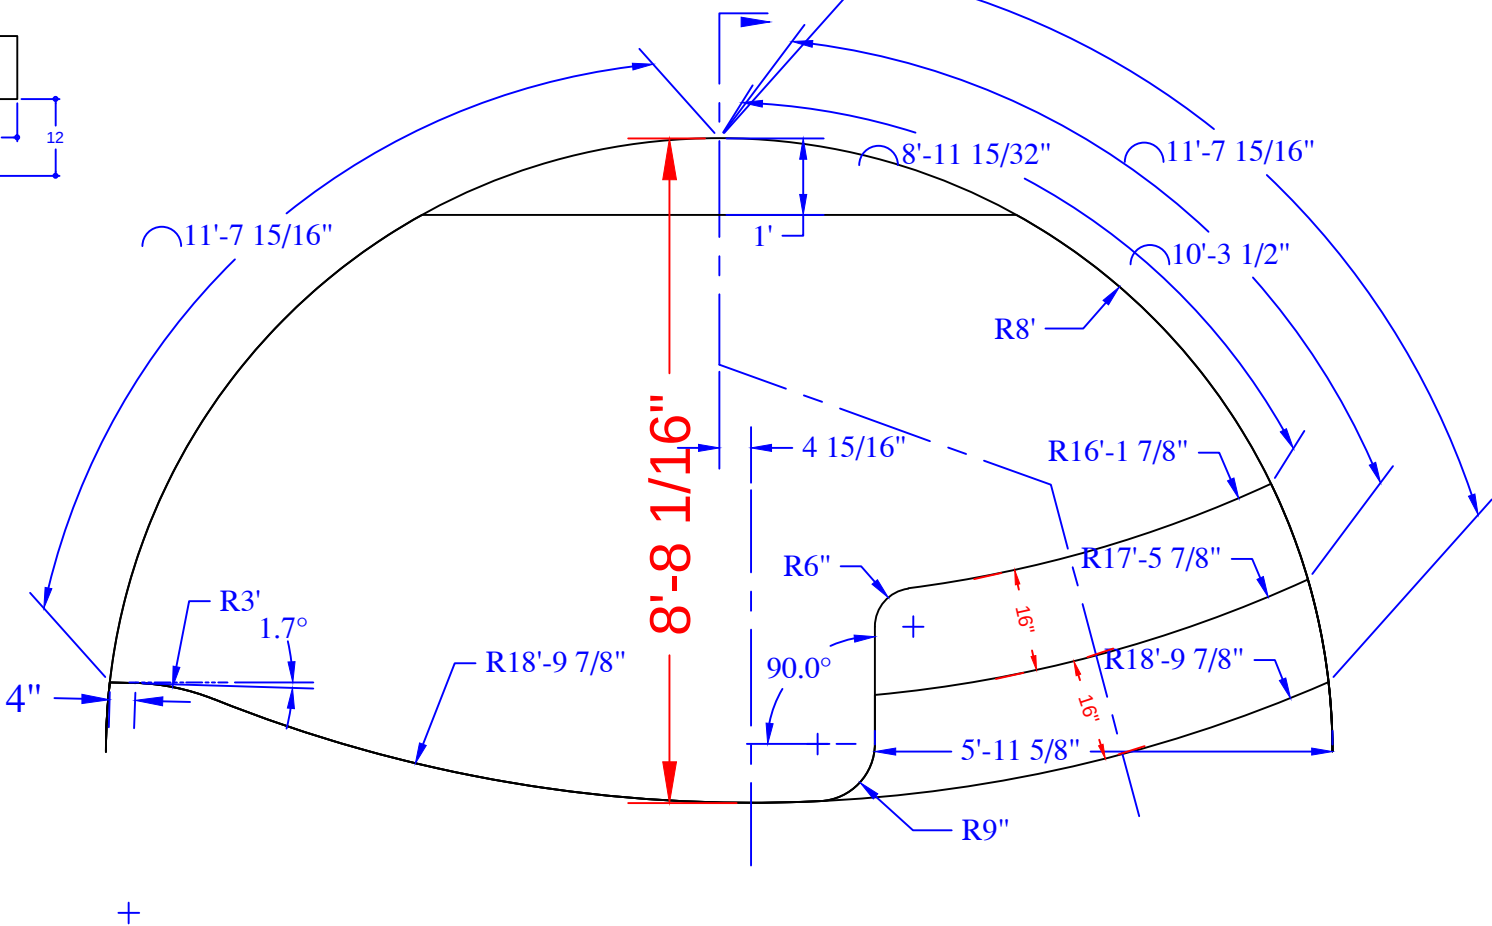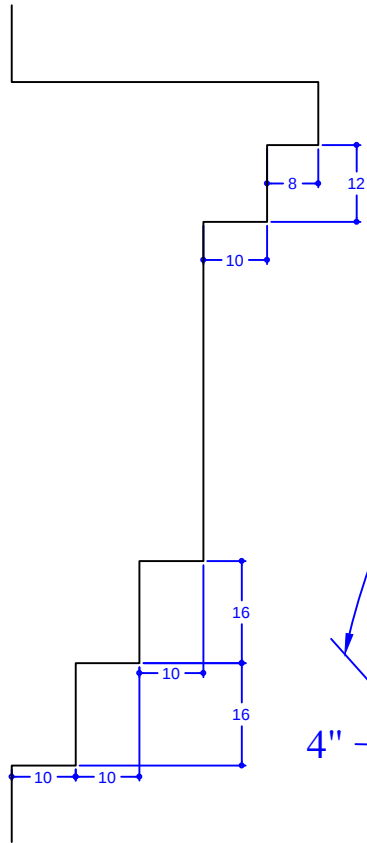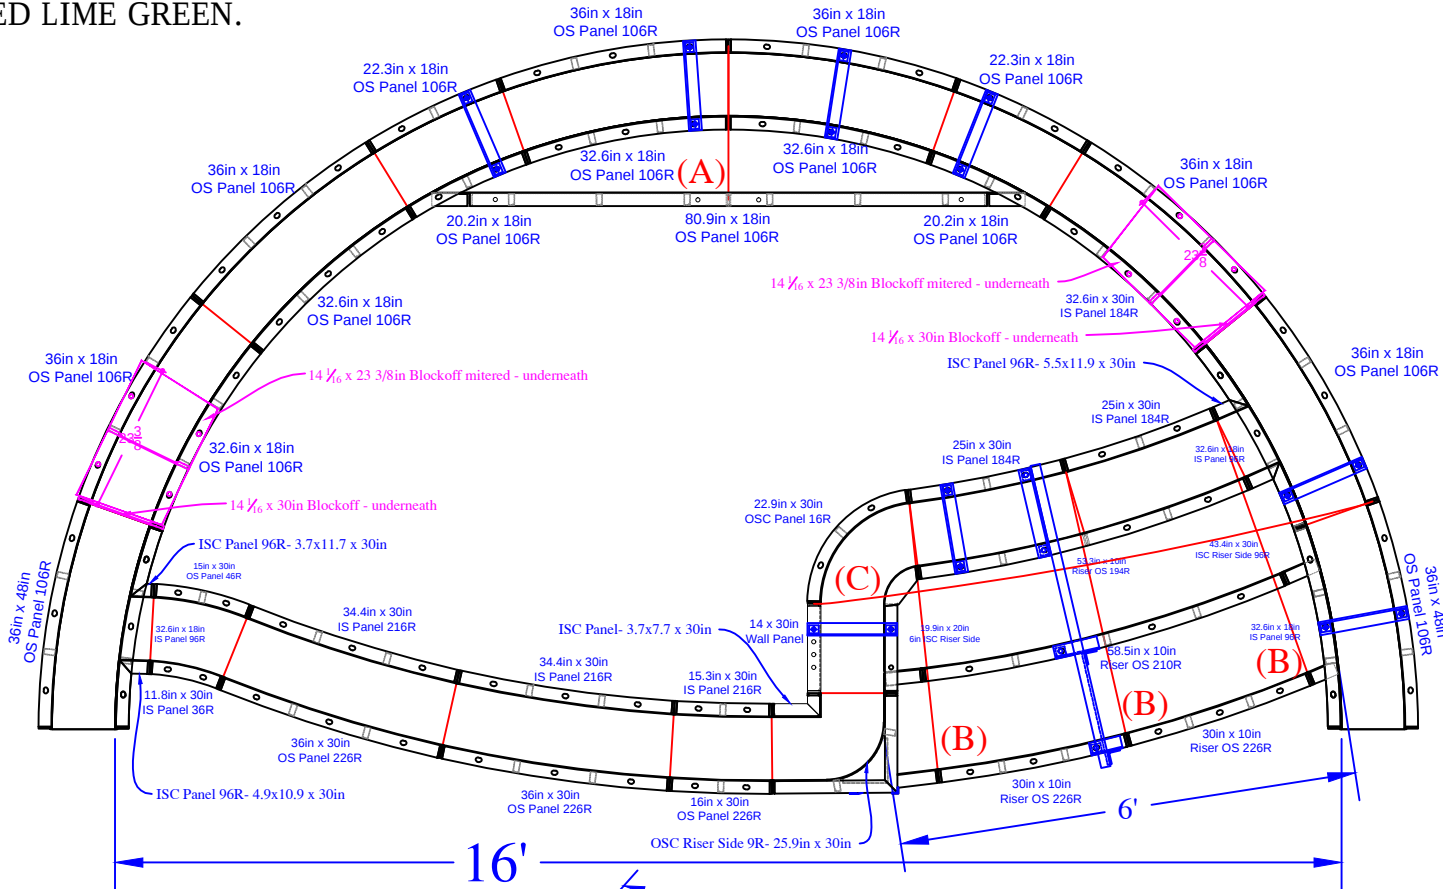

QTY	DESCRIPTION
3	36in x 48in OS Panel 106R
1	16in x 30in OS Panel 226R
2	36in x 30in OS Panel 226R
1	15.3in x 30in IS Panel 216R
2	34.4in x 30in IS Panel 216R
1	15in x 30in OS Panel 46R
1	11.8in x 30in IS Panel 36R
2	25in x 30in IS Panel 184R
1	14in x 30in Wall Panel
2	22.3in x 18in OS Panel 106R
5	36in x 18in OS Panel 106R
6	32.6in x 18in IS Panel 96R
1	4.9in x 10.9in x 30in ISC Panel 96R
1	3.7in x 11.7in x 30in ISC Panel 96R
1	5.5in x 11.9in x 30in ISC Panel 96R
1	3.7in x 7.7in x 30in ISC Panel
1	22.9in x 30in OSC Panel 16R
2	32.6in x 8in Riser IS 96R - Top Upper
2	20.2in x 18in ISC Riser Side 96R
1	43.4in x 30in ISC Riser Side 96R
1	19.9in x 20in 6in ISC Riser Side
1	25.9in x 30in OSC Riser Side 9R
1	80.9in x 10in Riser - Bottom Upper
1	53.3in x 10in Riser OS 194R- Top Lower
1	58.5in x 10in Riser OS210R- 2nd Top Lower
2	30in x 10in Riser OS226R- Bottom Lower
2	14 1/6in x 23.3in Blockoff mitered
2	14 1/6in x 30in Blockoff
8	Parapet Brackets - 10in Wall
1	Parapet Brackets - 42in Wall
1	22" Full Wall Tie "A"- 2nd Top Rise
3	41 29/32" Wall Tie "B"- Bottom Rise
2	86 13/16" Wall Tie "C"- Bottom Wall

ARNOLD - 46 Princeton Oval

Concrete Yards

- Pool Walls & Sundeck: 18 yards

SUN DECK DETAIL			
JOB #: 2024-1344			
DATE: 1-26-2024			
DRAWN BY: SA			

SEASONAL WORLD
WE BUILD BACKYARDS!