


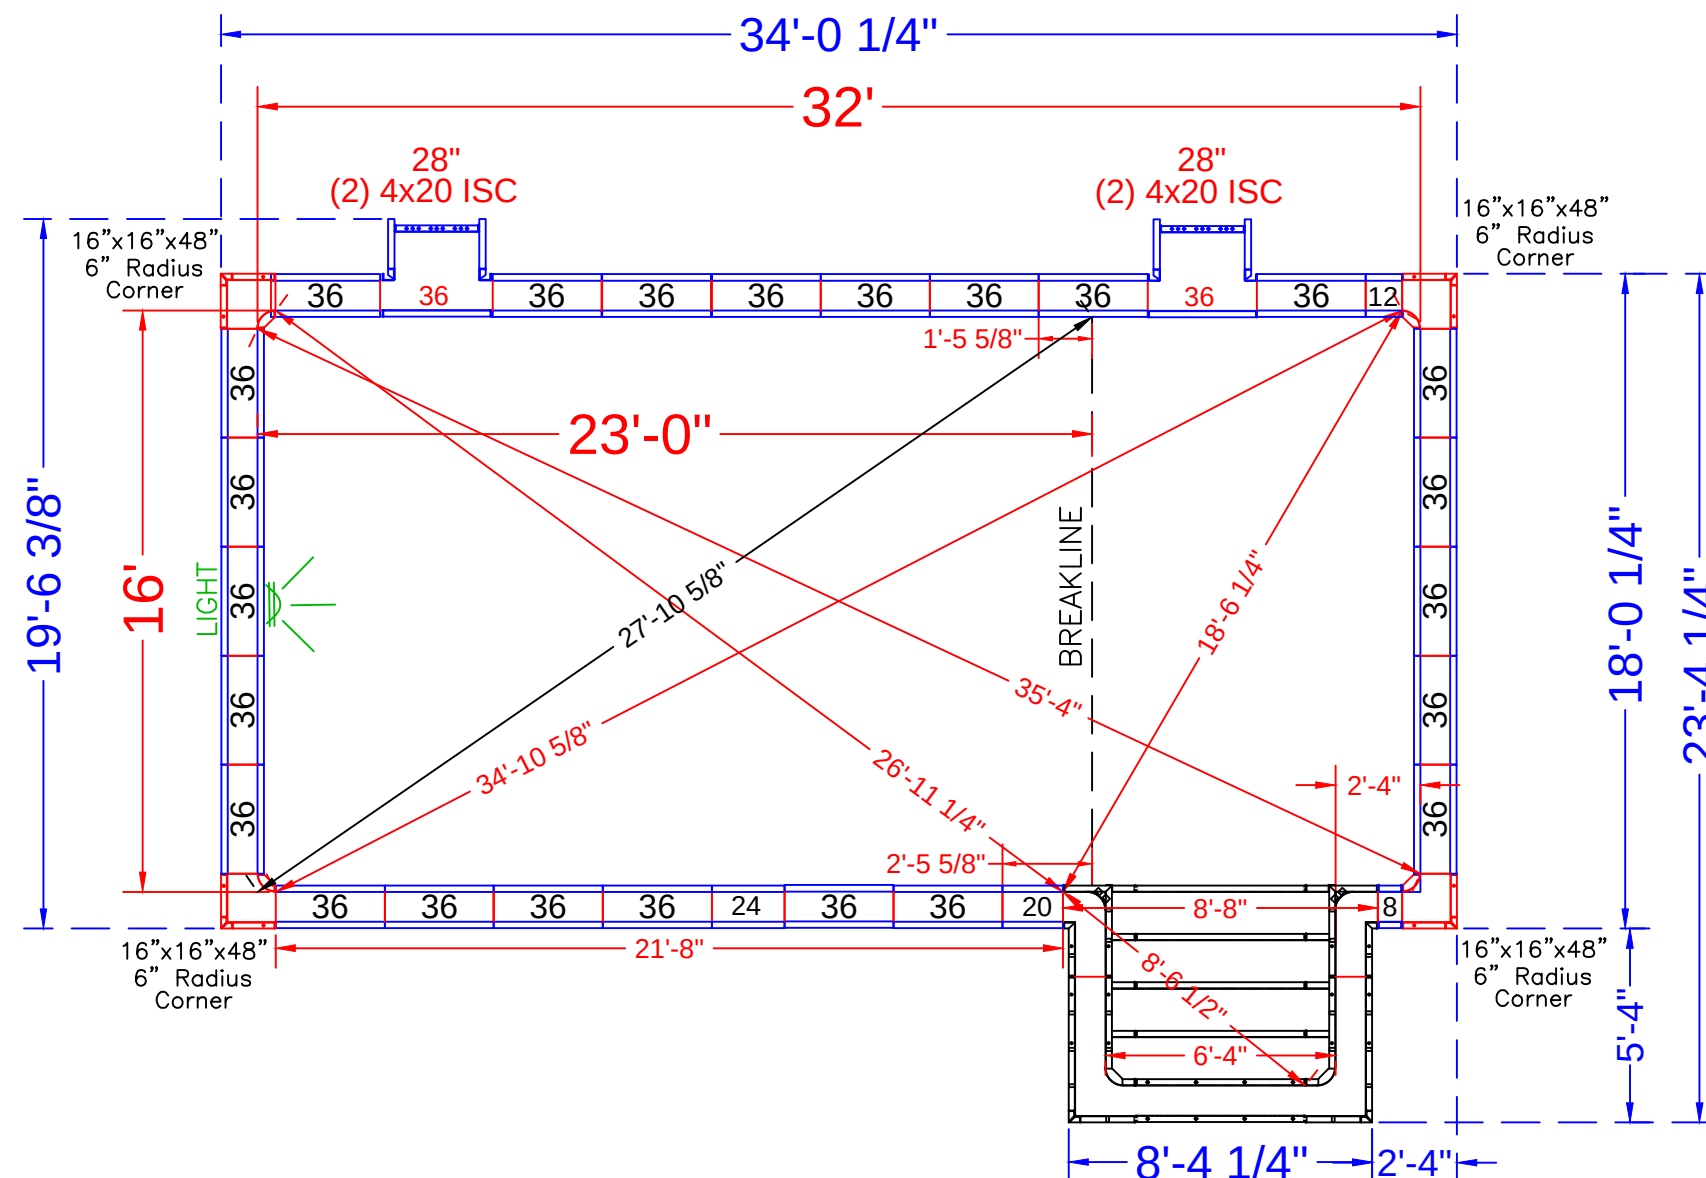

NOTE: SEE CONSTRUCTION PLAN FOR POOL LOCATION

POOL PANEL DESCRIPTIONS

QTY.	DESCRIPTION
1	6'-4" x 5'-4" x 48" Step Assembly w/6" Radius
4	4" x 20" x 48" Adj Offset Hinged ISC (Pilaster)
4	16" x 16" x 48 w/ Outside Corner-SA (6" Radius)
	STRAIGHT PANELS
2	8" x 48" Panel-SA
2	12" x 48" Panel-SA
2	20" x 48" Panel-SA
2	24" x 48" Panel-SA
2	28" x 48" Panel-SA
50	36" x 48" Panel-SA

BABAYOFF - 409 Wells Avenue

16' x 32' - 10" Concrete Wall - Rectangle
w/ Vinyl Covered 6'-4' x 5'-4" Step
Pool Perimeter = 105 Ln. Ft.
Pool Area = 545 Sq. Ft.
Approximate Pool Gallons: 16,400 Gallons

Concrete Yards
- Pool Walls: 18 yards


PANEL LAYOUT

JOB #: 2021-1528
DATE: 5-13-2021
SCALE: 1' = 1/2"
DRAWN BY: SA

	REVISIONS		
1	Added 2nd skimmer per Contract	6-11-21	JP
2	updated panel list	7-19-21	SA
3	adjusted breakline to match corrected 8' deep end depth	2-4-22	JTP



QTY.	DESCRIPTION
4	56 x 10 Risers
1	56 x 8 Top Riser
1	56 x 48 SA Panel—Back Wall
2	4x64x20 x 48 OSC Zee Panel
2	10x64x14 x 48 ISC Riser Sides

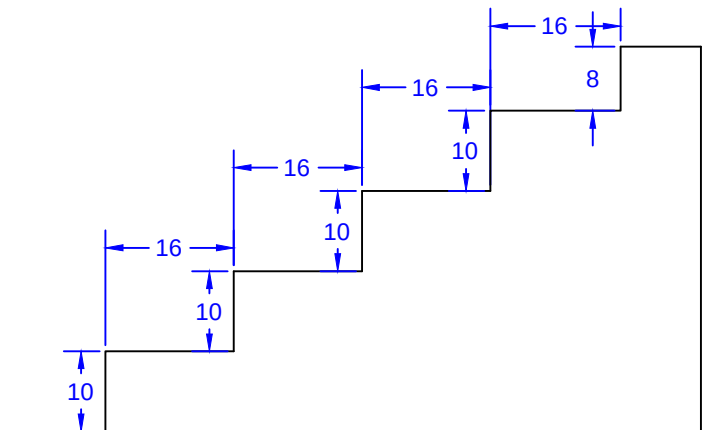

77' 15/16"

2' 5/16"

74' Full

Bottom Tie 74' Full



Diagram illustrating the 2nd Bottom Tie 58 inch Full Length. The diagram shows a horizontal line with a red dimension line above it labeled "61 15/16". Below the line, there are two dimension lines: one on the left labeled "2 5/16" and one on the right labeled "2 5/16". The central segment of the line is labeled "60 1/16". Below the diagram, the text "2nd Bottom Tie 58" Full Length" is written in blue.

Diagram illustrating the dimensions of a 42" top tie. The total length is 42". The central segment is 45 15/16". The end segments are 2 5/16" each.

30 1/16
2 5/16 28 3/16 2 5/16
2nd Top Tie 26" Tru

Top Tie
10" Full

Qty(4)	6'-4" Step
Qty(2)	
Qty(2)	
Qty(2)	
Qty(12)	

16' x 32' - 10" Concrete Wall - Rectangle
w/ Vinyl Covered 6'-4" x 5'-4" Step
Pool Perimeter = 105 Ln. Ft.
Pool Area = 545 Sq. Ft.
Approximate Pool Gallons: 16,400 Gallons

Concrete Yards
- Pool Walls: 18 yards

SUN DECK DETAIL			
JOB #: 2021-1528			
DATE: 5-13-2021			
SCALE: 1' = 1/2 "			
DRAWN BY: SA			



SEASONAL WORLD

WE BUILD BACKYARDS!