


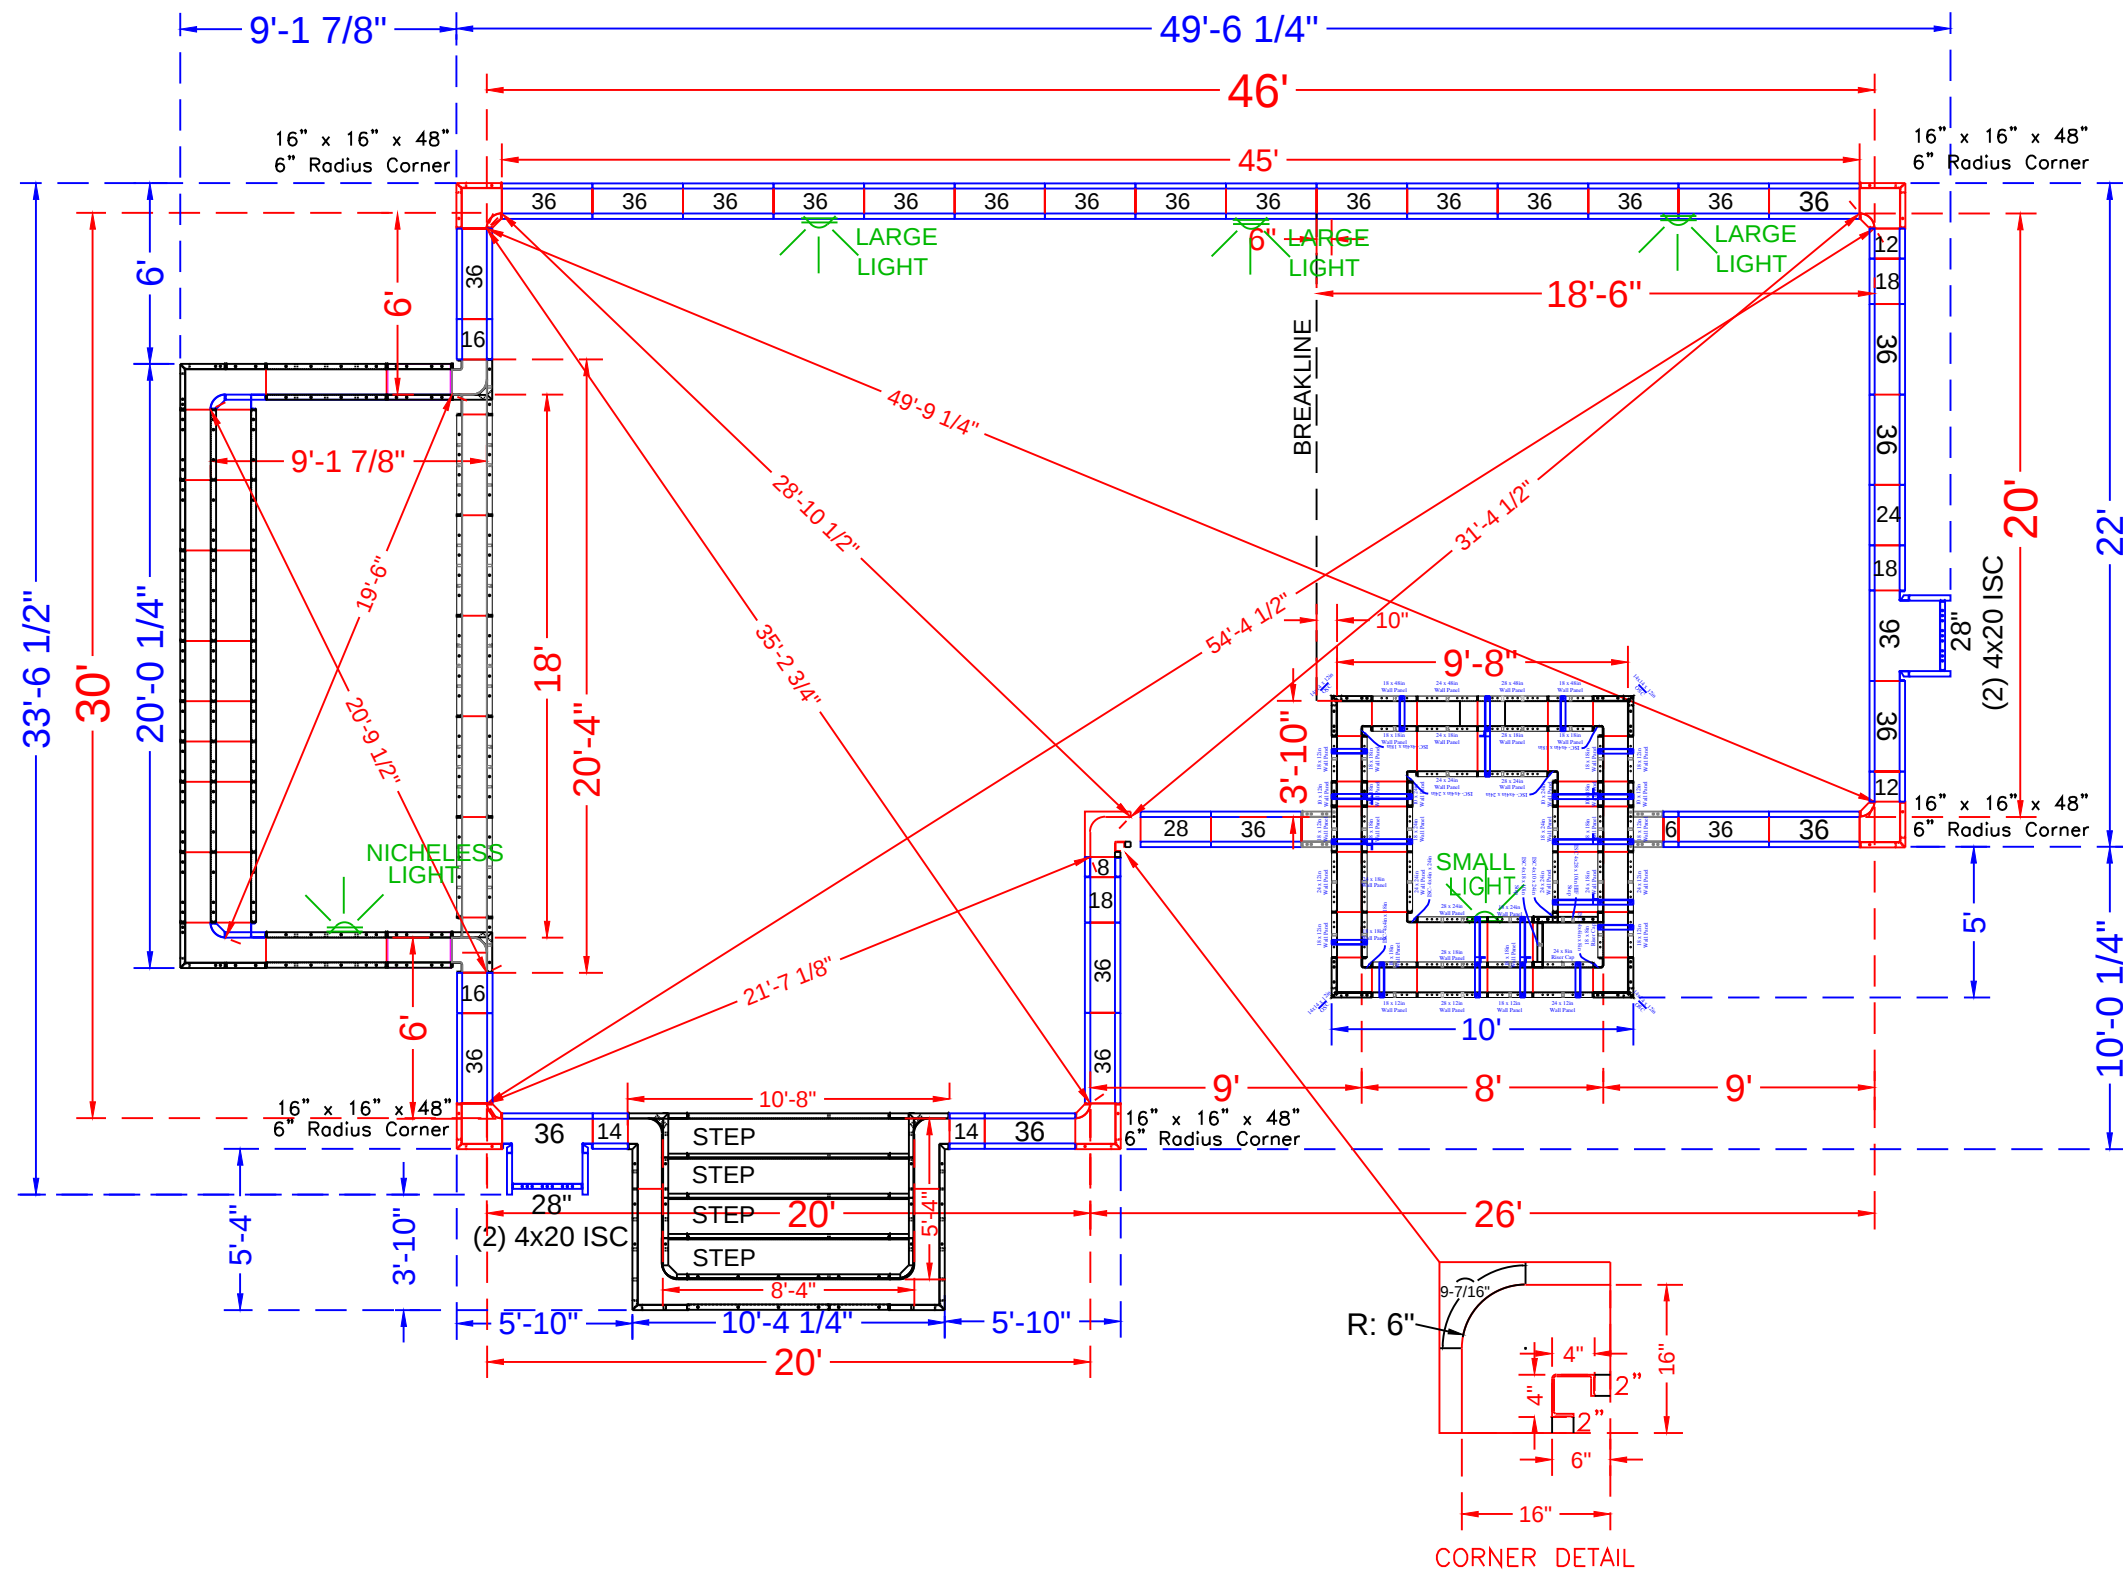

*NOTE: SEE CONSTRUCTION PLAN FOR POOL LOCATION

POOL PANEL DESCRIPTIONS

QTY.	DESCRIPTION
1	18' Wide Rectangle Side Sundeck Assembly
1	8' x 8' Square Spa Assembly
1	8'-4" Rectangle Step w/6" Radius Assembly
CORNER PANELS	
1	4" x 4" x 48" Inside Corners - SA
2	2" x 2" (*use with 4" x 4" x 48" Corner)
1	16" x 16" w/ 6" Radius Inside Corner-SA (9-1/2" Arc)
5	16" x 16" x 48 w/ Outside Corner-SA (6" Radius)
4	20" x 4" x 48" Adj Offset Hinged ISC (Pilaster)
STRAIGHT PANELS	
2	6" x 48" Panel-SA
2	8" x 48" Panel-SA
4	12" x 48" Panel-SA
4	14" x 48" Panel-SA
4	16" x 48" Panel-SA
6	18" x 48" Panel-SA
2	24" x 48" Panel-SA
4	28" x 48" Panel-SA
54	36" x 48" Panel-SA

BAIG / PATEL - 9 Justice Court

20' x 46' x 55'-2" x 30' - 10" Concrete Wall - Geometric w/ 8'-4" Entry Step & 9'-2" x 18' Side Sun Deck
Pool Perimeter = 186 Ln. Ft.

Pool Area = 1,293 Sq.Ft.

Approximate Pool Gallons: 36,700 Gallons

Concrete Yards



- Pool Walls & Steps: 38.5 yards

PANEL LAYOUT


JOB #: 201520
DATE: 1-10-2021
DRAWN BY: SA

REVISIONS




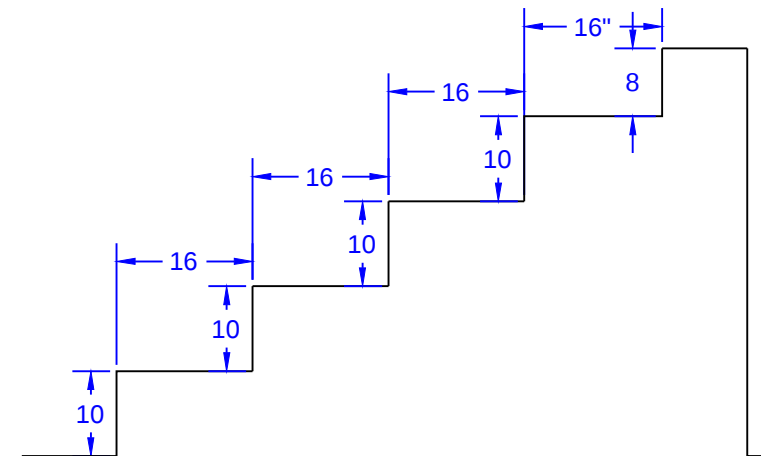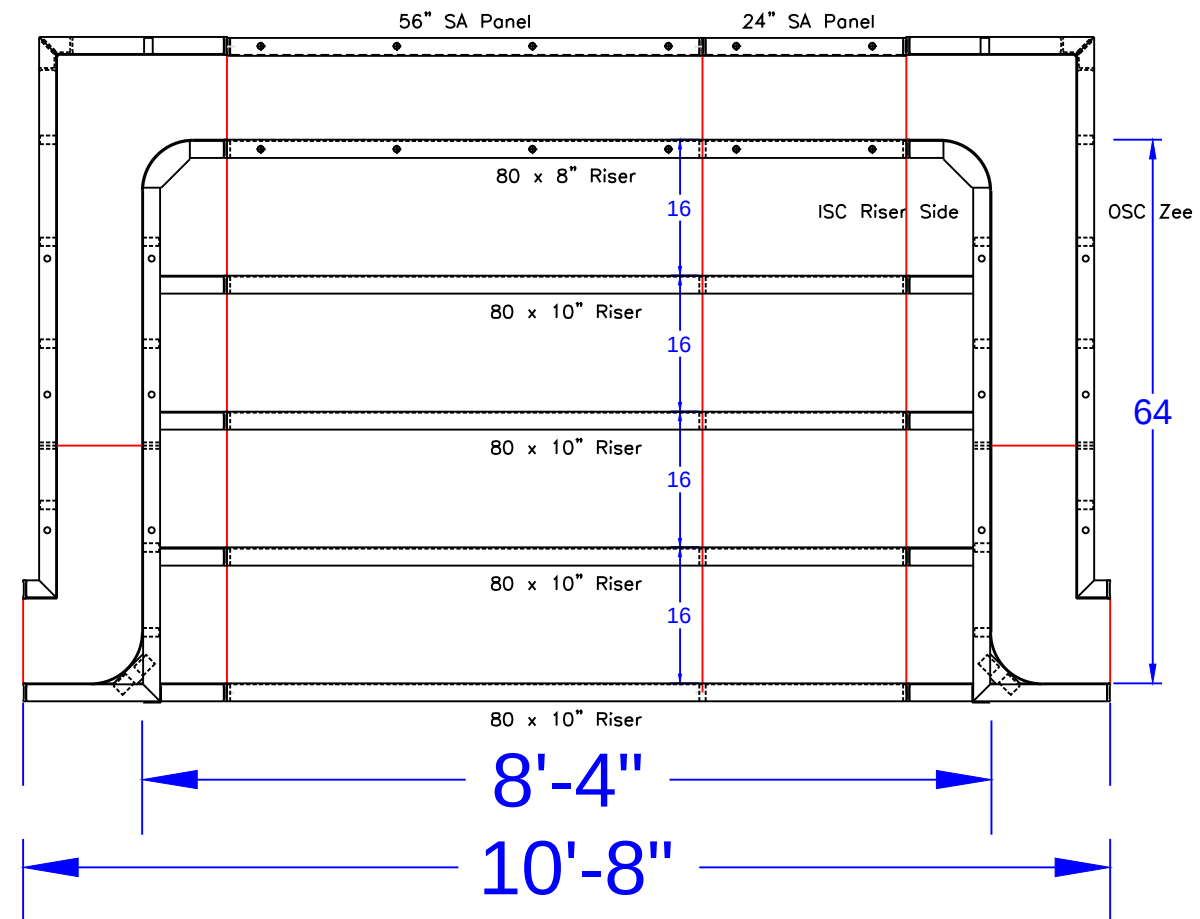

STEP TIES:

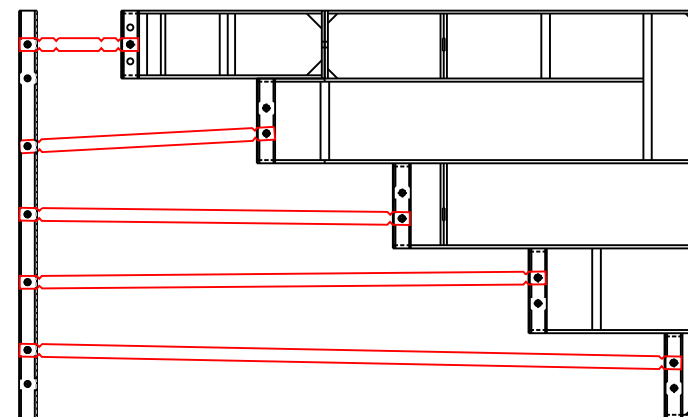

8'-4" x 5'-4" Outside End Step - 6" Radius Corners

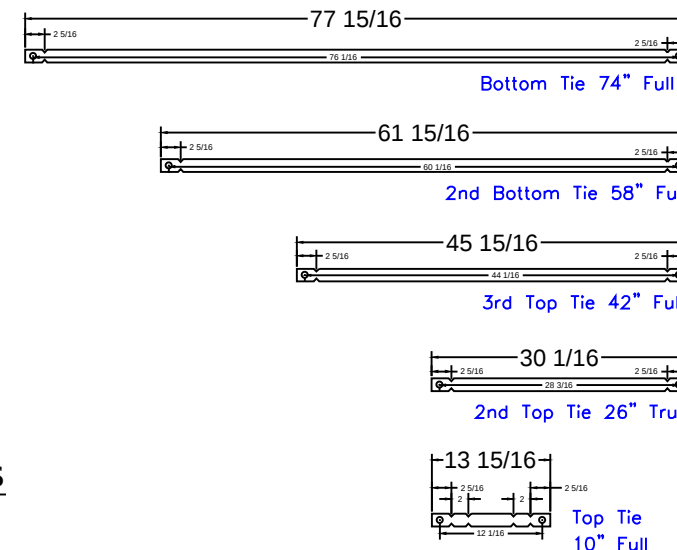

8'-4" Step
Qty(4)
Qty(2)
Qty(2)
Qty(2)
Qty(12)

BAIG / PATEL - 9 Justice Court

20' x 46' x 55'-2" x 30' - 10" Concrete Wall - Geometric
w/ 8'-4" Entry Step & 9'-2" x 18' Side Sun Deck

Pool Perimeter = 186 Ln. Ft.

Pool Area = 1,293 Sq.Ft.

Approximate Pool Gallons: 36,700 Gallons

Concrete Yards

- Pool Walls & Steps: 38.5 yards

STEP PANEL DESCRIPTIONS

QTY.	DESCRIPTION
4	80 x 10 Risers
1	80 x 8 Top Riser
1	24 x 48 SA Panel
1	56 x 48 SA Panel-Back Wall
2	4 x 64 x 20 x 48 OSC Zee Panel
2	10 x 64 x 14 x 48 ISC Riser Sides

STEP DETAIL

JOB #: 201520


DATE: 1-17-2021


SCALE: 1/2" = 1'-0"




DRAWN BY: SA



SEASONAL WORLD
WE BUILD BACKYARDS!

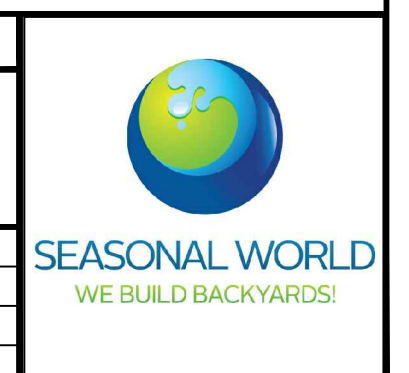

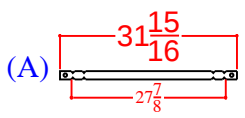(A) 
Qty (##) - Set Up - Wall Tie
1/4" BB DRN
Overall Length
#####"

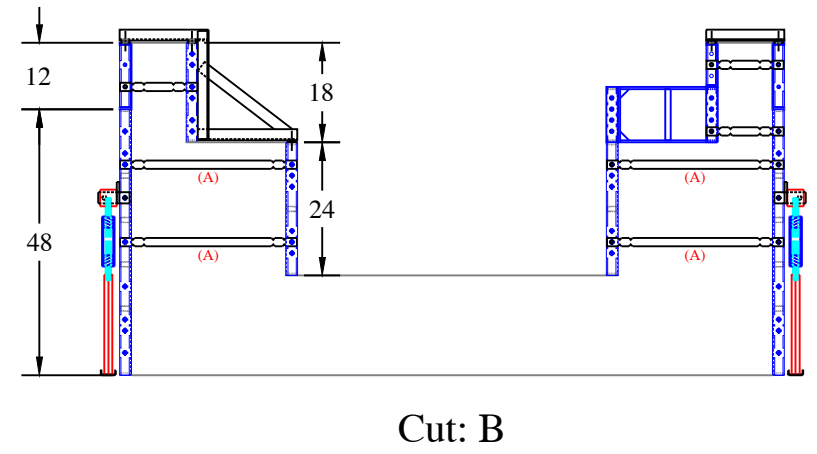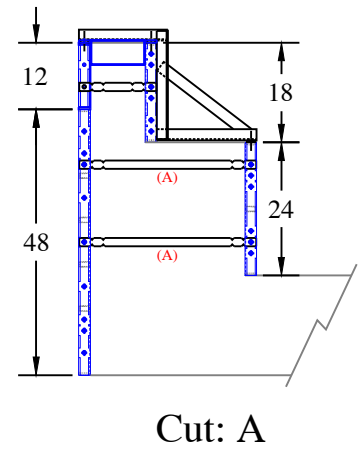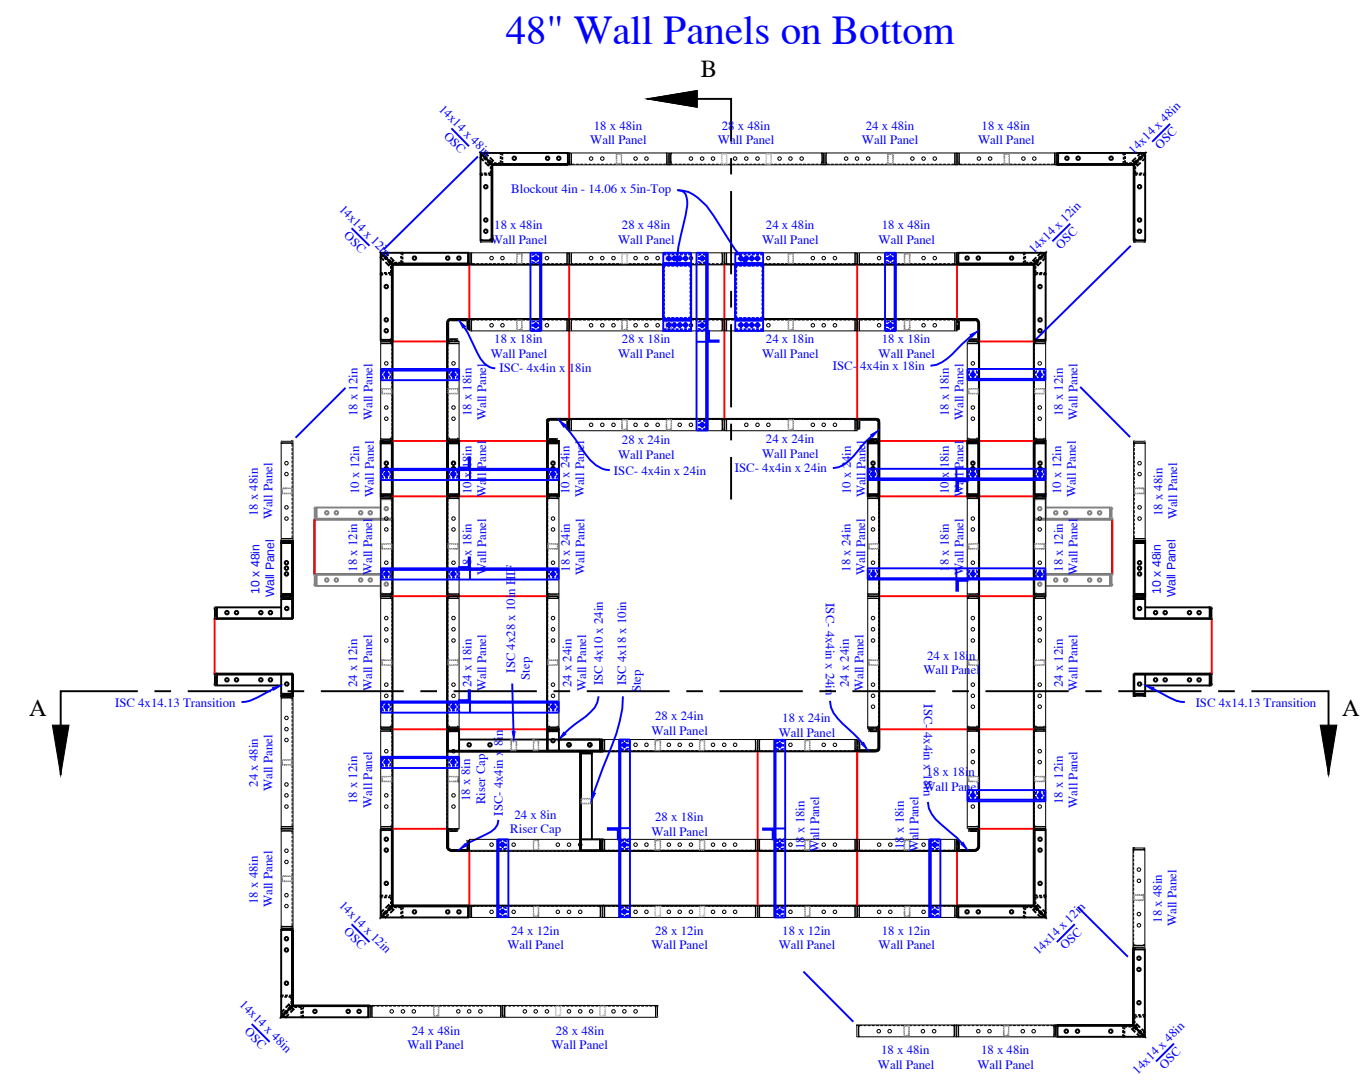

SPA PANEL DETAIL

QTY	DESCRIPTION
2	10in x 48in Wall Panel
8	18in x 48in Wall Panel
4	24in x 48in Wall Panel
4	28in x 48in Wall Panel
2	10in x 24in Wall Panel
3	18in x 24in Wall Panel
3	24in x 24in Wall Panel
2	28in x 24in Wall Panel
2	10in x 18in Wall Panel
10	18in x 18in Wall Panel
4	24in x 18in Wall Panel
2	28in x 18in Wall Panel
2	10in x 12in Wall Panel
10	18in x 12in Wall Panel
4	24in x 12in Wall Panel
2	28in x 12in Wall Panel
1	18in x 8in Cap for Risers
1	24in x 8in Cap for Risers
4	4in x 14.125in ISC Transition x 48in
3	4in x 4in ISC x 24in
1	4in x 10in ISC x 24in
3	4in x 4in ISC x 18in
1	4in x 18in ISC x 10in
1	4in x 28in ISC x 10in HIF
1	4in x 4in ISC x 8in
4	14in x 14in OSC x 48in
4	14in x 14in OSC x 12in
2	Blockout 4in - 14 1/16in x 5in

QTY	DESCRIPTION
8	Parapet Brackets - 10in Wall
8	Parapet Bracket - 28in Wall- 18in Bench
4	Wall Leveler - Turnbuckle x 34.5
28	31 15/16" Overall Wall Tie "A"

BAIG / PATEL - 9 Justice Court
Concrete Yards
- Pool Walls & Steps: 38.5 yards