


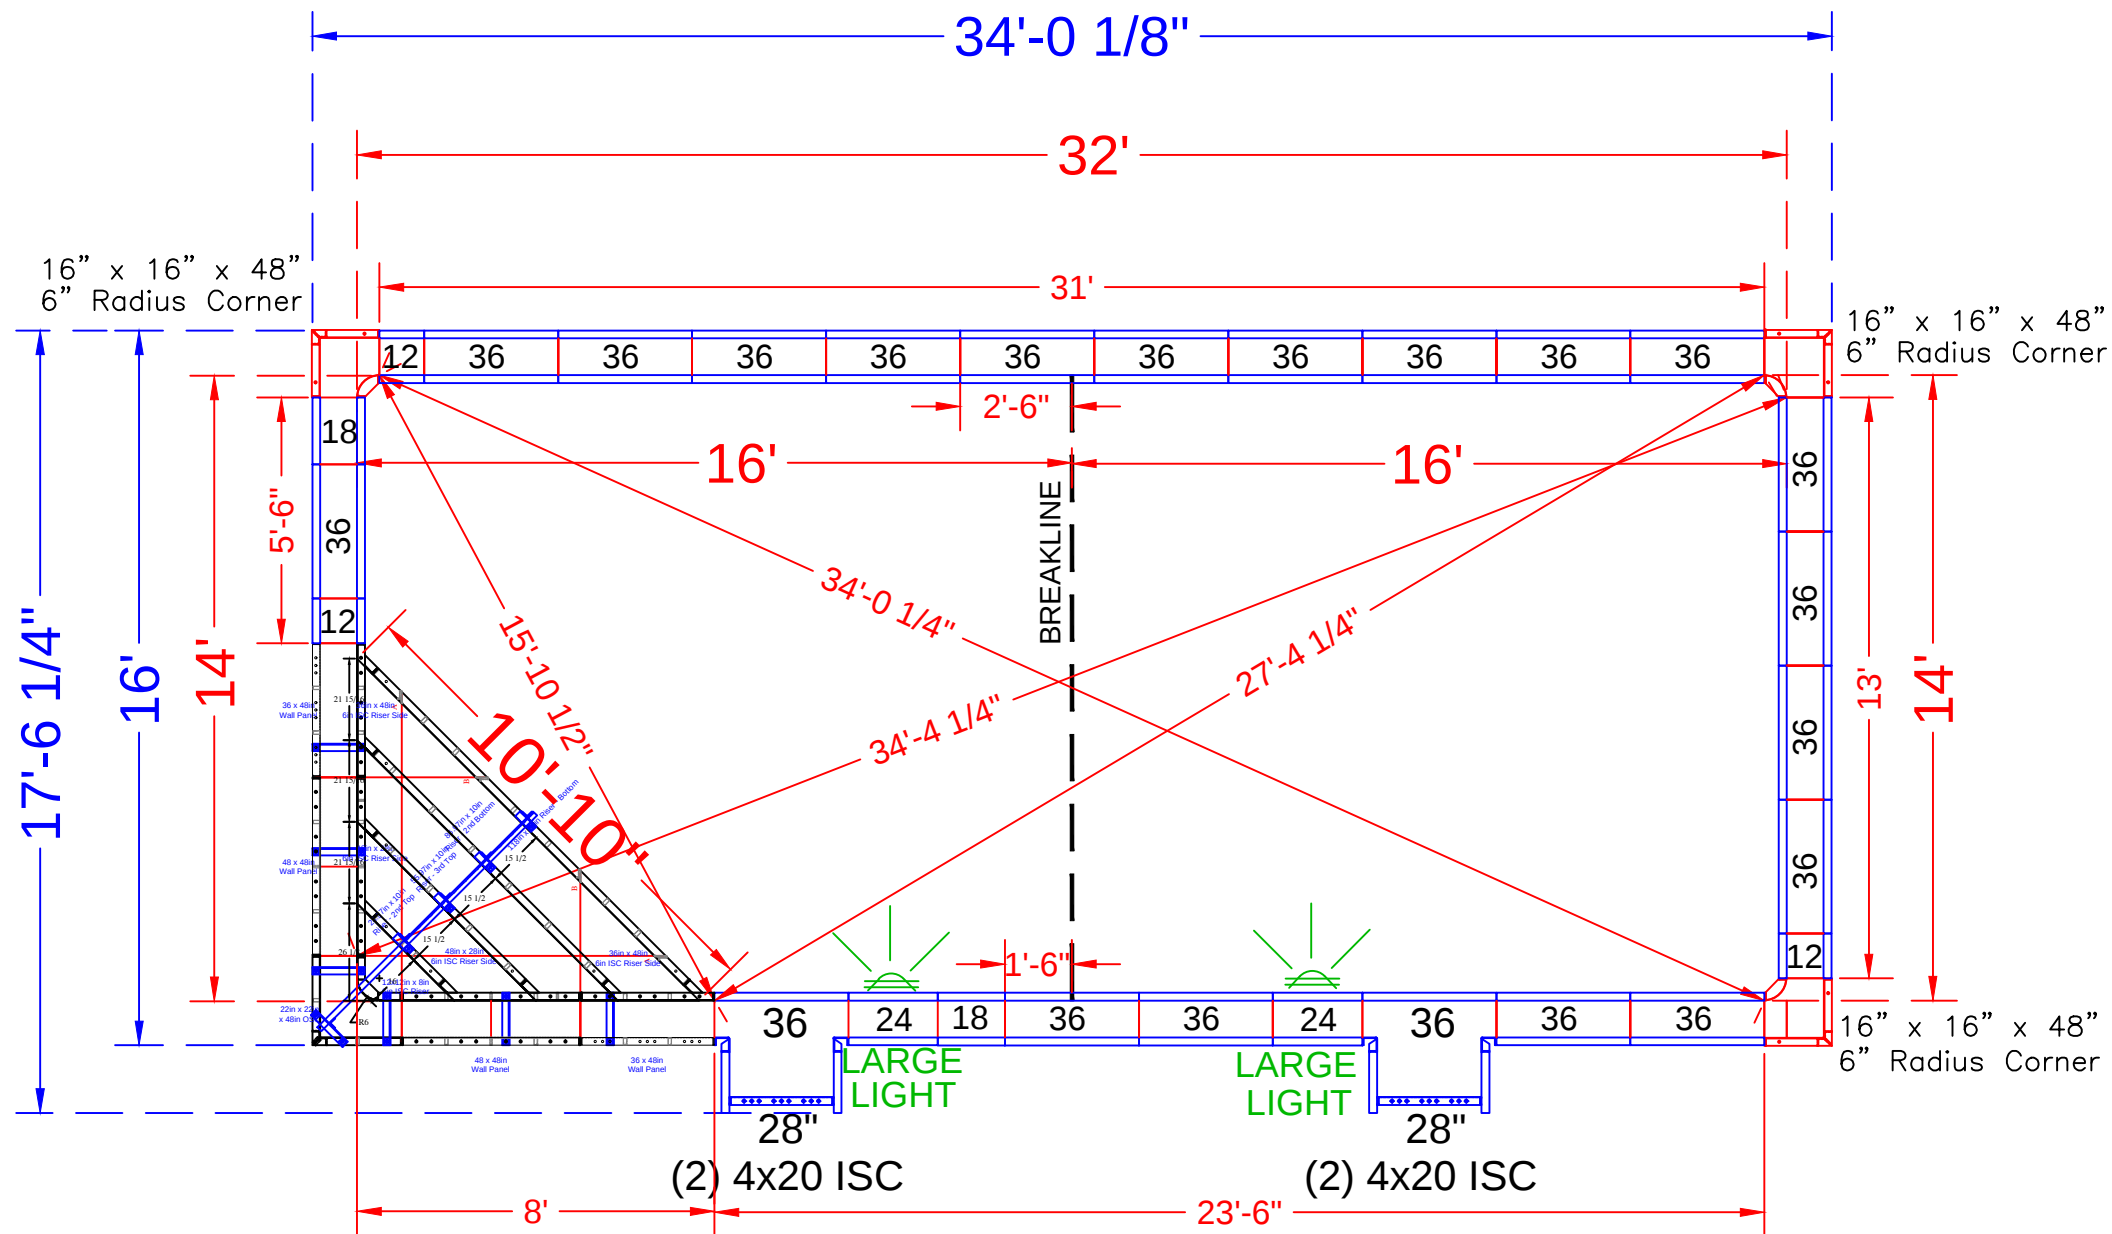

*NOTE: SEE CONSTRUCTION PLAN FOR POOL LOCATION

POOL PANEL DESCRIPTIONS

SEE DETAIL PAGE {	QTY.	DESCRIPTION
	1	Corner Step Assembly
		CORNER PANELS
	3	16" x 16" x 48 w/ Outside Corner-SA (6" Radius)
SKIMMER SIDES {	4	20" x 4" x 48" Adj Offset Hinged ISC (Pilaster)
		STRAIGHT PANELS
	6	12" x 48" Panel-SA
	4	18" x 48" Panel-SA
	4	24" x 48" Panel-SA
SKIMMERS {	2	28" x 48" Panel-SA
	40	36" x 48" Panel-SA

BAKHRU - 6 Danbury Court

14'-0" x 32'-0" - 10" Concrete Wall - Rectangle

w/ Inside Corner Vinyl Covered Steps

Pool Perimeter = 92 Ln. Ft.

Pool Area = 447 Sq.Ft.

Approximate Pool Gallons: 13,800 Gallons

Concrete Yards

- Pool Walls & Steps: 15.5 yards

PANEL LAYOUT

JOB #: 555500


DATE: 10-8-2020

DRAWN BY: SA



REVISIONS



SEASONAL WORLD
WE BUILD BACKYARDS!

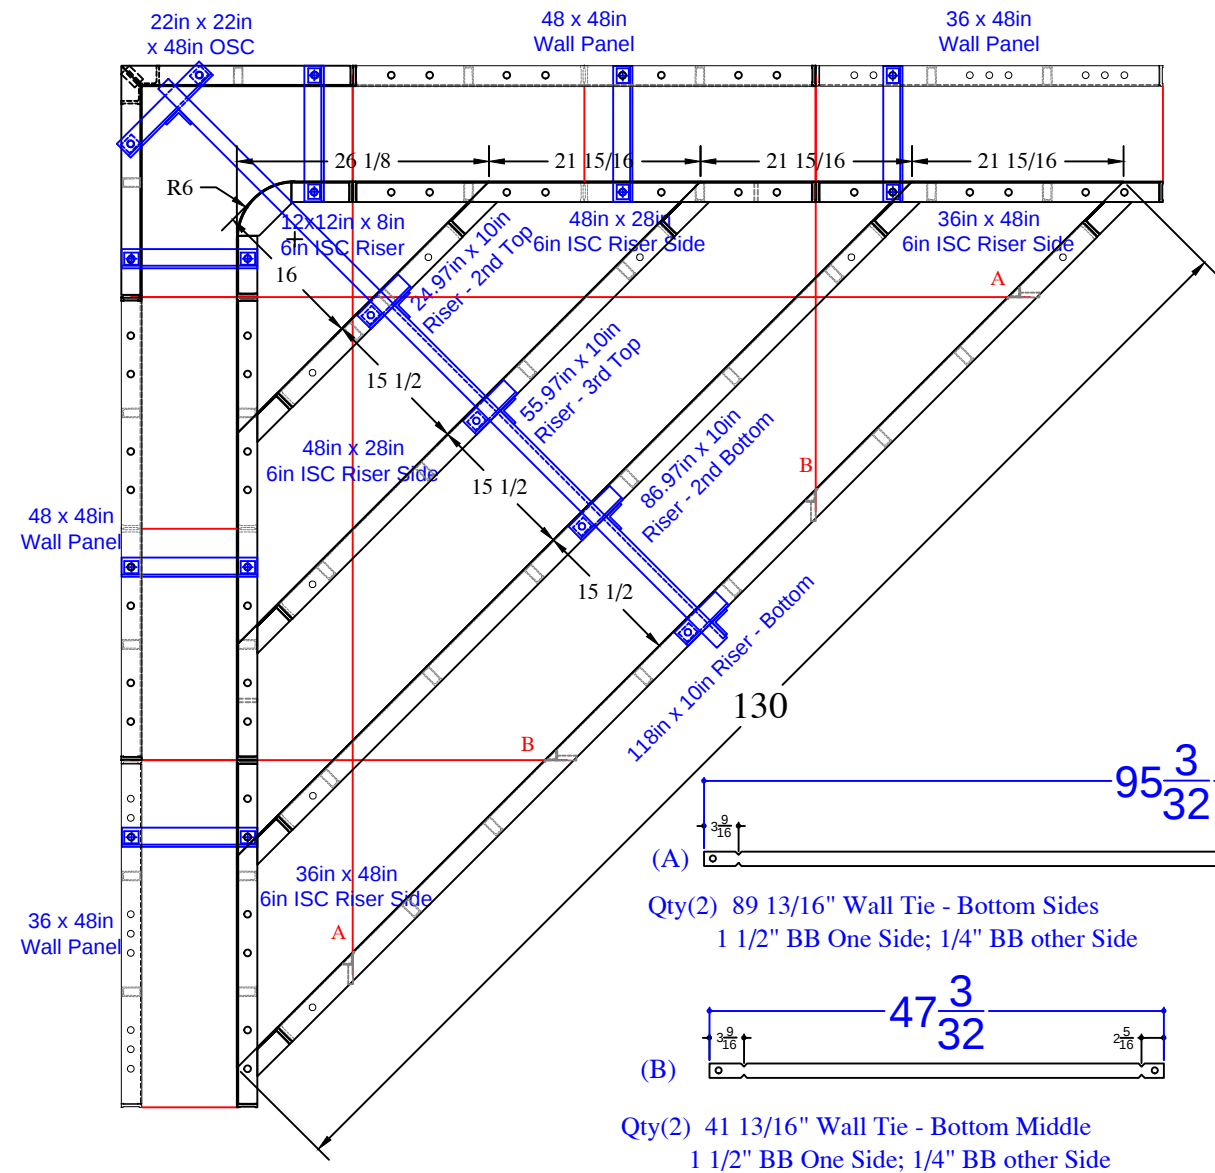

STEP PANEL LIST	
QTY	DESCRIPTION
2	36in x 48in Wall Panel
2	48in x 48in Wall Panel
1	22in x 22in OSC x 48in
1	12x12in x 8in 6R ISC Riser - Top
2	48in x 28in 6in ISC Riser Side
2	36in x 48in 6in ISC Riser Side
1	24.9in x 10in - 2nd Top
1	55.9in x 10in - 3rd Top
1	86.9in x 10in - 2nd Bottom
1	118in x 10in - Bottom
6	Parapet Brackets - 10in Wall
1	Parapet Brackets - 62.5in Wall
2	89 13/16" Wall Tie "A" - Bottom Sides
2	41 13/16" Wall Tie "B" - Bottom Middle

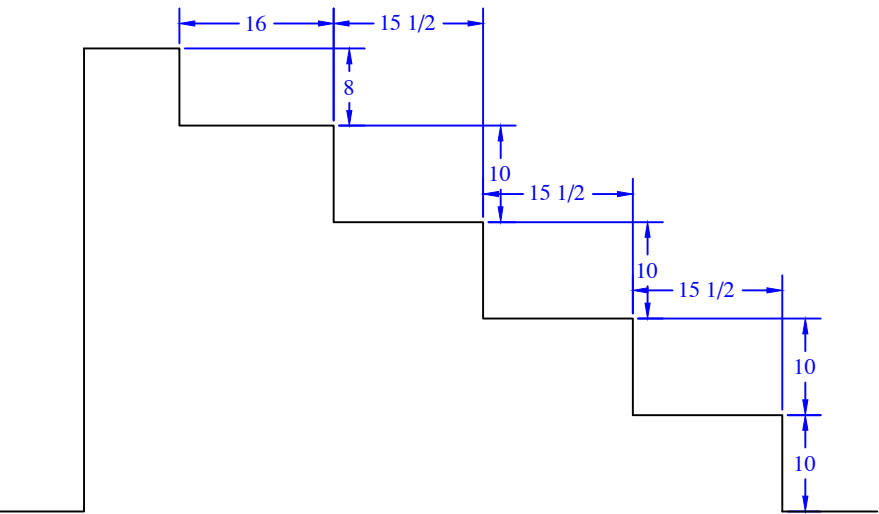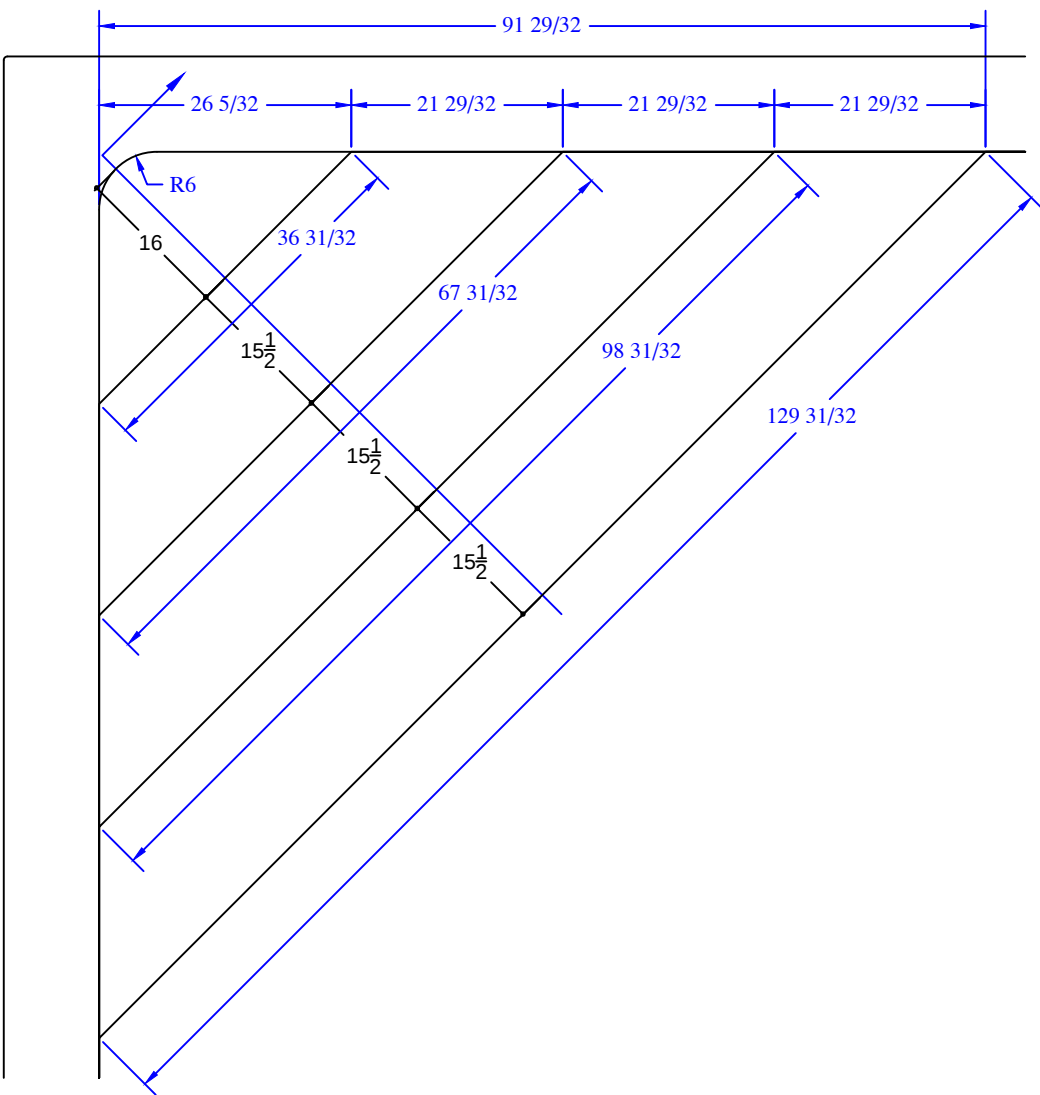

BAKHRU - 6 Danbury Court

14'-0" x 32'-0" - 10" Concrete Wall - Rectangle
w/ Inside Corner Vinyl Covered Steps
Pool Perimeter = 92 Ln. Ft.
Pool Area = 447 Sq.Ft.
Approximate Pool Gallons: 13,800 Gallons

Concrete Yards

- Pool Walls & Steps: 15.5 yards