


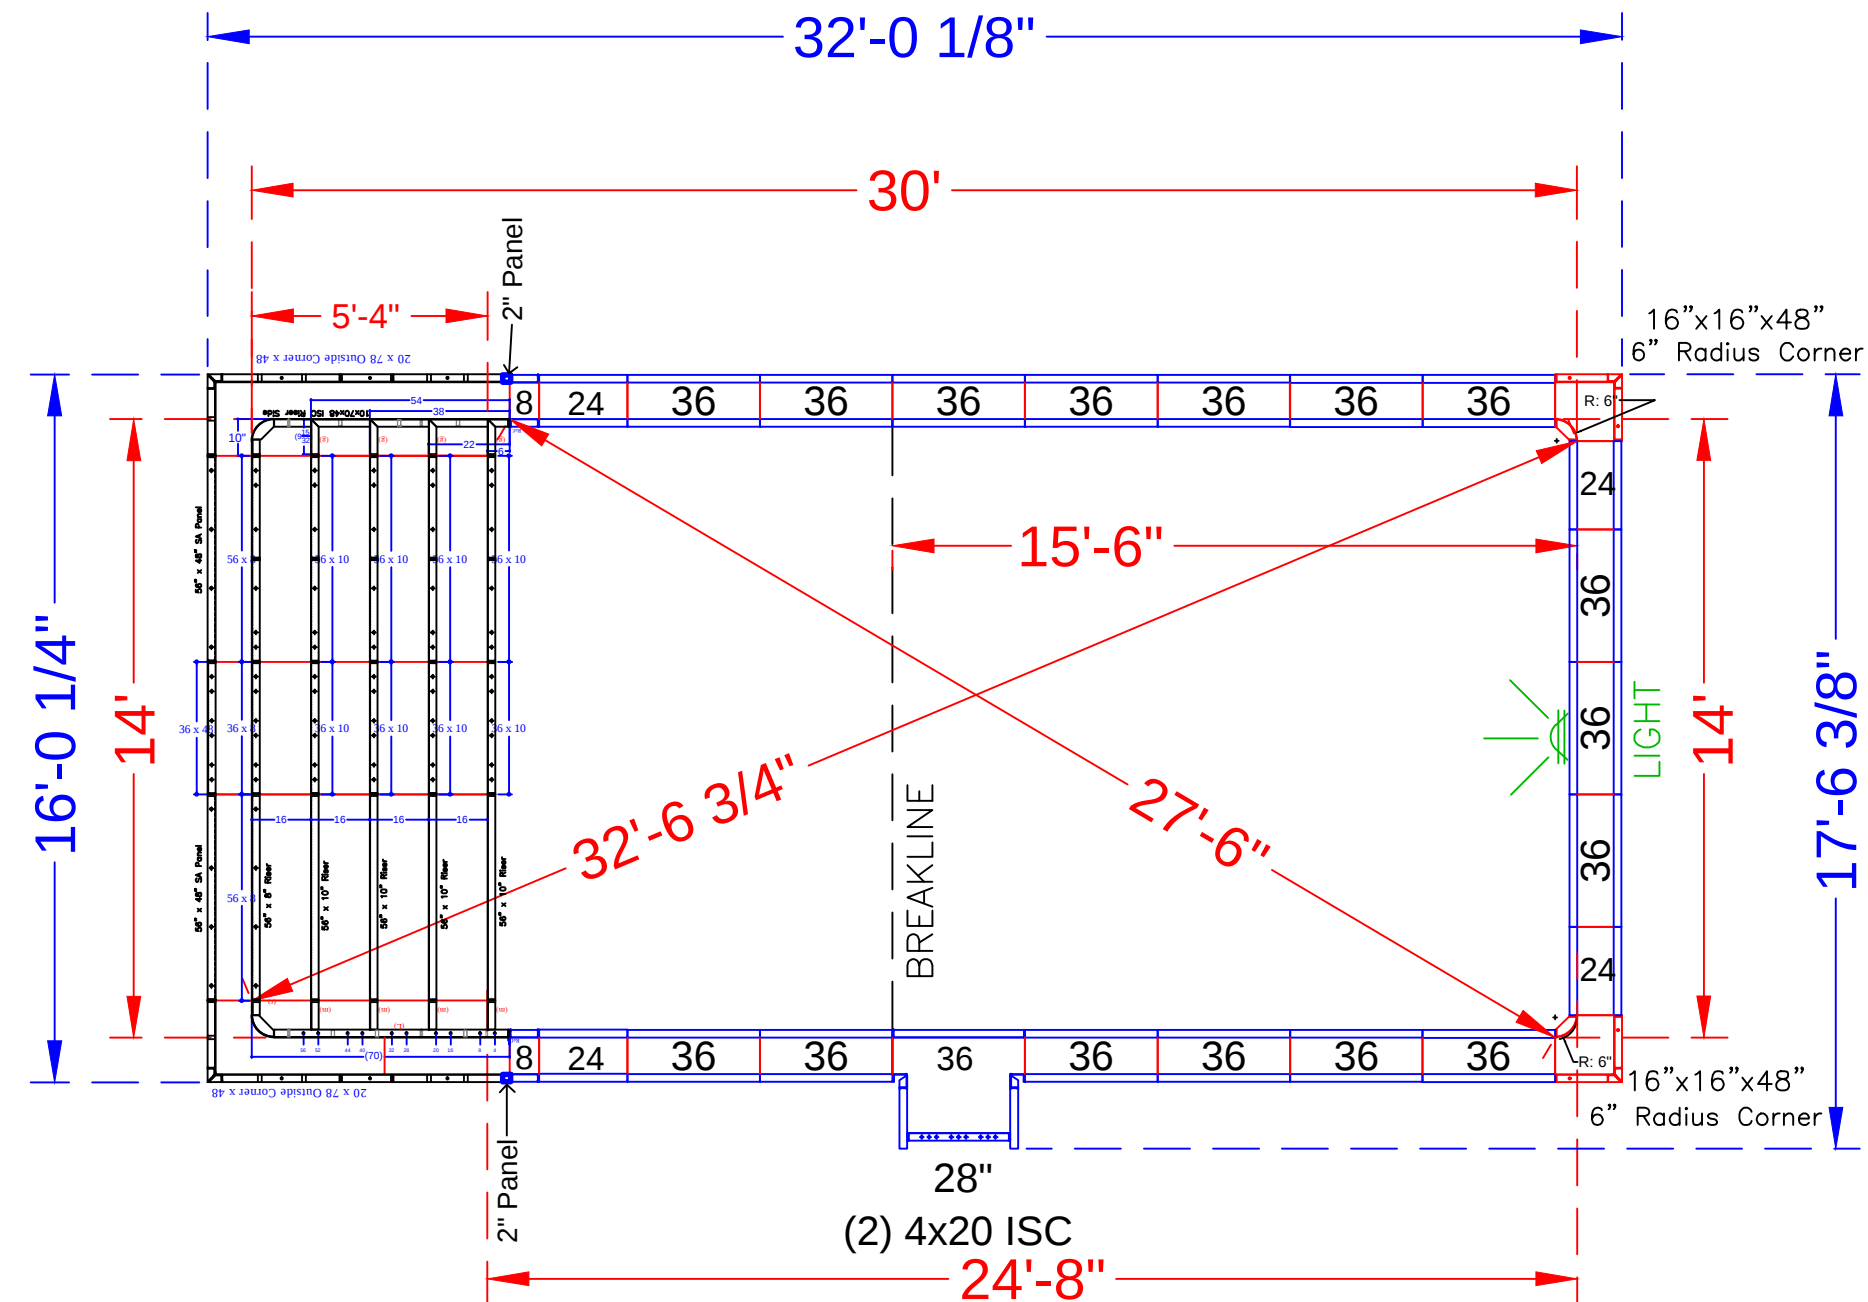

POOL PANEL DESCRIPTIONS

QTY.	DESCRIPTION
1	14' x 48" Custom Step Assembly
4	4" x 20" x 48" Adj Offset Hinged ISC (Pilaster)
2	16" x 16" w/ 6" Radius Inside Corner-SA
Straight Panels	
4	8" x 48" Panel
8	24" x 48" Panel
1	28" x 48" Panel-SA
33	36" x 48" Panel

BALDARI - 28 Columbia Drive

14' x 30' - 10" Concrete Wall - Rectangle

w/ Full Width Vinyl Covered Entry Step

Pool Perimeter = 87 Ln. Ft.

Pool Area = 420 Sq.Ft.

Approximate Pool Gallons: 12,450 Gallons

Concrete Yards

- Pool Walls & Steps: 19.5 yards

PANEL LAYOUT

JOB #: 2018-1607

DATE: 8-30-2021

DRAWN BY: SA


REVISIONS



SEASONAL WORLD
WE BUILD BACKYARDS!


*ALL BACK WALLS ARE 48" TALL

STEP TIES:

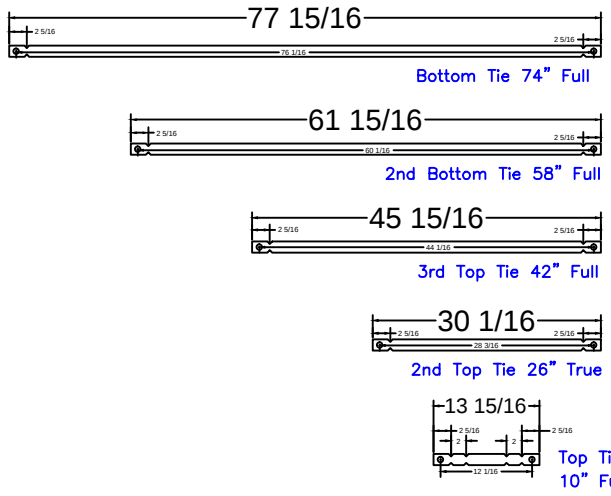

16' Step
Qty(8)
Qty(8)
Qty(8)
Qty(8)

2" Panel

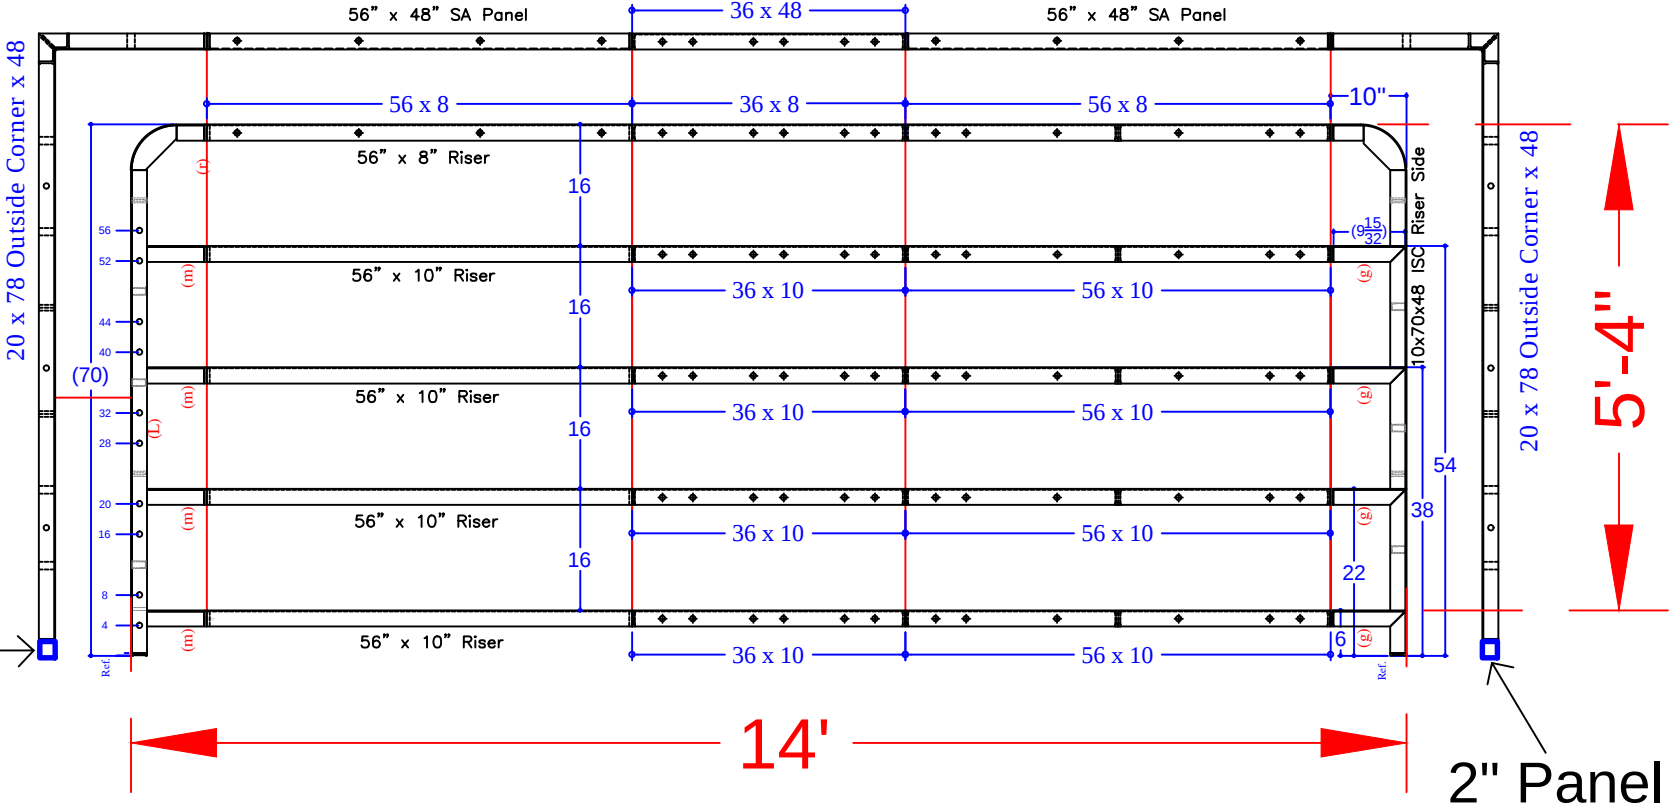

Notes:

- *from 6'-4" Outside End Step Assembly w/ 6" R. Corners {
- *from 8'-4" Outside End Step Assembly w/ 24" R. Corners {

STEP PANEL DESCRIPTIONS

QTY.	DESCRIPTION
2	56 x 8 Top Riser
8	56 x 10 Risers
2	56 x 48 Straight Panel-Back Wall
2	20 x 78 Outside Corner x 48
2	10 x 70 x 48 ISC Riser Sides (Right & Left)
2	2 x 48 Straight Panel
1	36 x 8 Riser
4	36 x 10 Risers
1	36 x 48 Straight Panel

BALDARI - 28 Columbia Drive

14' x 30' - 10" Concrete Wall - Rectangle
w/ Full Width Vinyl Covered Entry Step
Pool Perimeter = 87 Ln. Ft.
Pool Area = 420 Sq.Ft.
Approximate Pool Gallons: 12,450 Gallons

Concrete Yards

- Pool Walls & Steps: 19.5 yards

STEP DETAIL

JOB #: 2018-1607
DATE: 8-30-2021
DRAWN BY: SA



SEASONAL WORLD
WE BUILD BACKYARDS!