



6" Radius Corner
16" x 16" x 48"

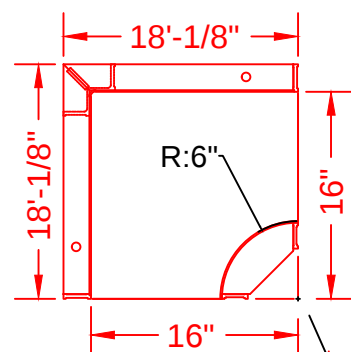

CORNER DETAIL

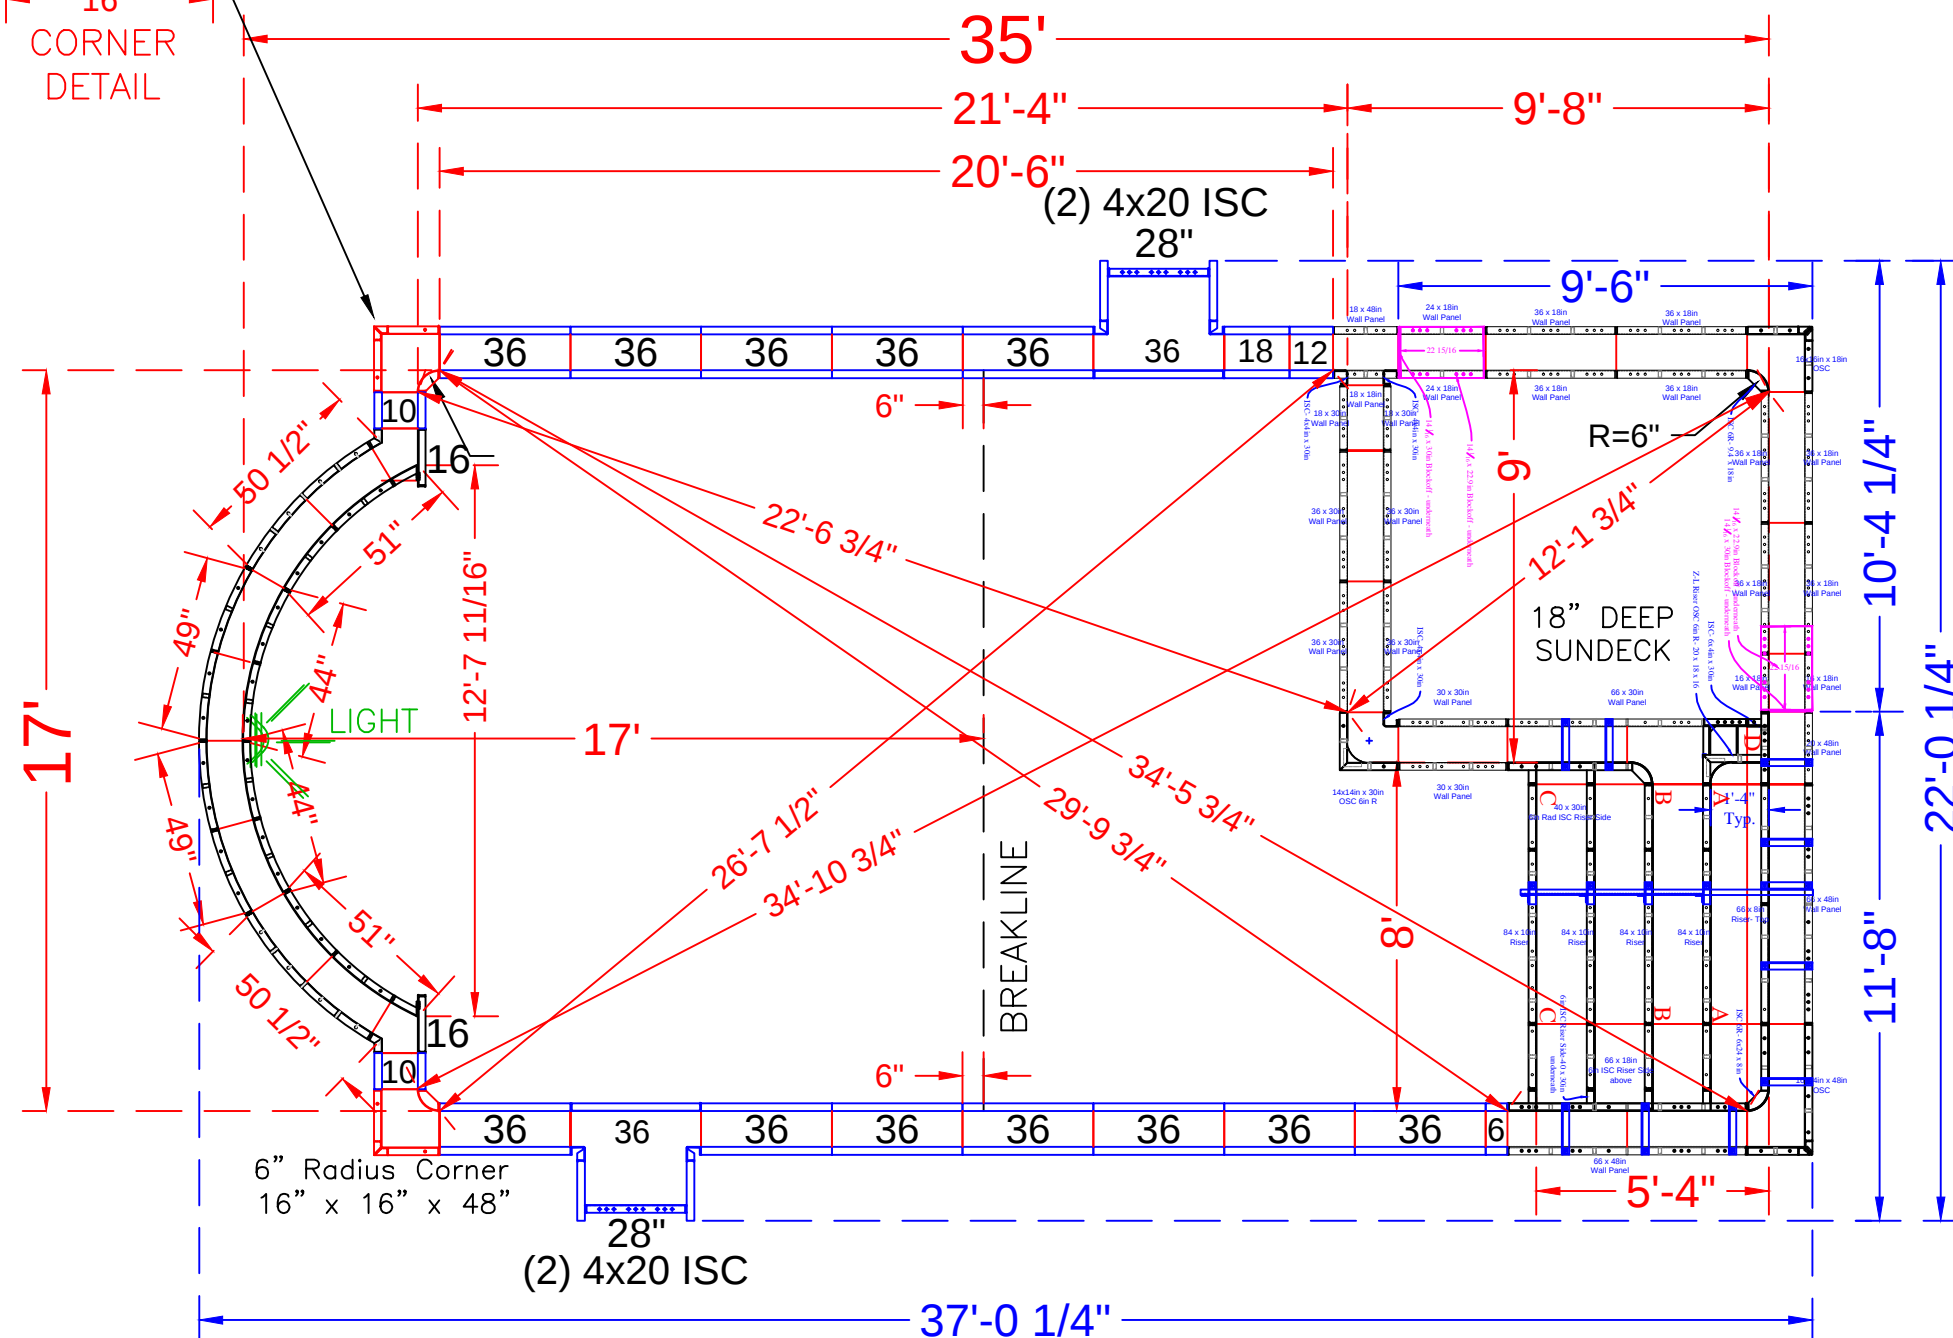

QTY.	DESCRIPTION
1	17' Wide Rectangle Sundeck & Step Assembly(Yellow paint)
	CORNER PANELS
2	16" x 16" x 48 w/ Outside Corner-SA (6" Radius)
4	20" x 4" x 48" Adj Offset Hinged ISC (Pilaster)
	POOL ROMAN END ASSEMBLY
2	49" x 48" 94" Radius Outside Panel
2	44" x 48" 84" Radius Inside Panel
2	51" x 48" 84" Radius Panel
2	50 1/2" x 4" x 48" - 94" Radius / Outside
	STRAIGHT PANELS
2	6" x 48" Panel-SA
4	10" x 48" Panel-SA
2	12" x 48" Panel-SA
2	16" x 48" Panel-SA
2	18" x 48" Panel-SA
2	28" x 48" Panel-SA
26	36 x 48" Panel-SA

GALLAGHER_BARONE-2212 Parkview Terrace

17' x 35' - Concrete / Vinyl - Majesty

w/ Sun Deck & Entry Step Combo

Pool Perimeter: 98 Ln. Ft.

Pool Area: 563 Sq. Ft.

Approximate Pool Gallons: 15,213 Gallons

Concrete Yards

- Pool Walls & Steps: 18.5 yards

PANEL LAYOUT

JOB #: 231844

DATE: 8-13-2023

DRAWN BY: SA


	REVISIONS		



SEASONAL WORLD
WE BUILD BACKYARDS!

9	Parapet Brackets - 10in Wall
1	Parapet Brackets - 64in Wall
2	26" Full Wall Tie "A"- 2nd Top Rise
2	42" Full Wall Tie "B"- 3rd Top Rise
2	74" Full Wall Tie "C"- Bottom Rise
1	115 3/4" Wall Tie "D"- Bottom Wall


STEP TIES:

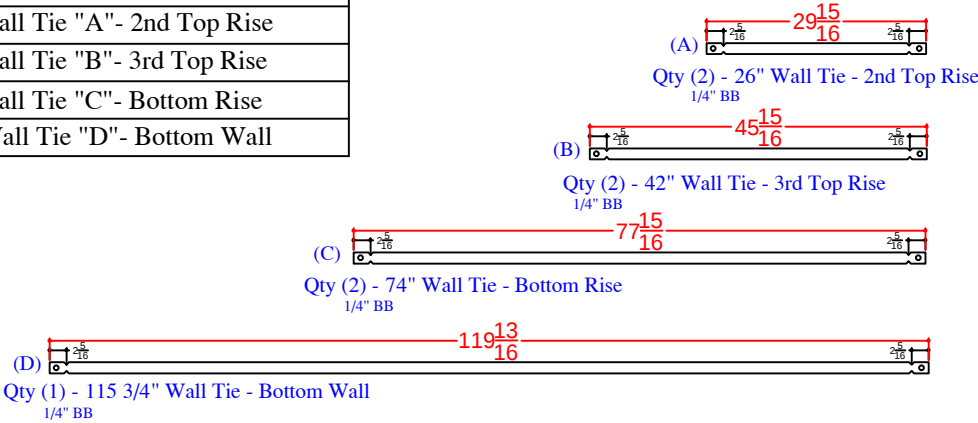

QTY	DESCRIPTION
1	16in x 34in OSC x 48in
1	14in x 14in OSC 6in Rad. x 30in
1	16in x 16in OSC x 18in
1	6in x 24in ISC 6in R Riser x 8in - Top
1	66in x 8in Riser Panel - Top
1	20in x 16in x 18in Z-L Riser OSC 6in R
1	66in x 18in 6in ISC Riser Side
1	40in x 30in 6in ISC Riser Side
1	40in x 30in 6in Rad ISC Riser Side
4	84in x 10in Riser Panel
2	14 1/16in x 22.9in Blockoff
2	14 1/16in x 30in Blockoff

QTY	DESCRIPTION
1	18in x 48in Wall Panel
1	20in x 48in Wall Panel
2	66in x 48in Wall Panel
2	18in x 30in Wall Panel
2	30in x 30in Wall Panel
4	36in x 30in Wall Panel
1	66in x 30in Wall Panel
2	16in x 18in Wall Panel
1	18in x 18in Wall Panel
2	24in x 18in Wall Panel
8	36in x 18in Wall Panel
3	4in x 4in ISC x 30in
1	6in x 4in ISC x 30in
1	9.4in ISC 6in Rad. x 18in

NOTE: Panels are painted yellow

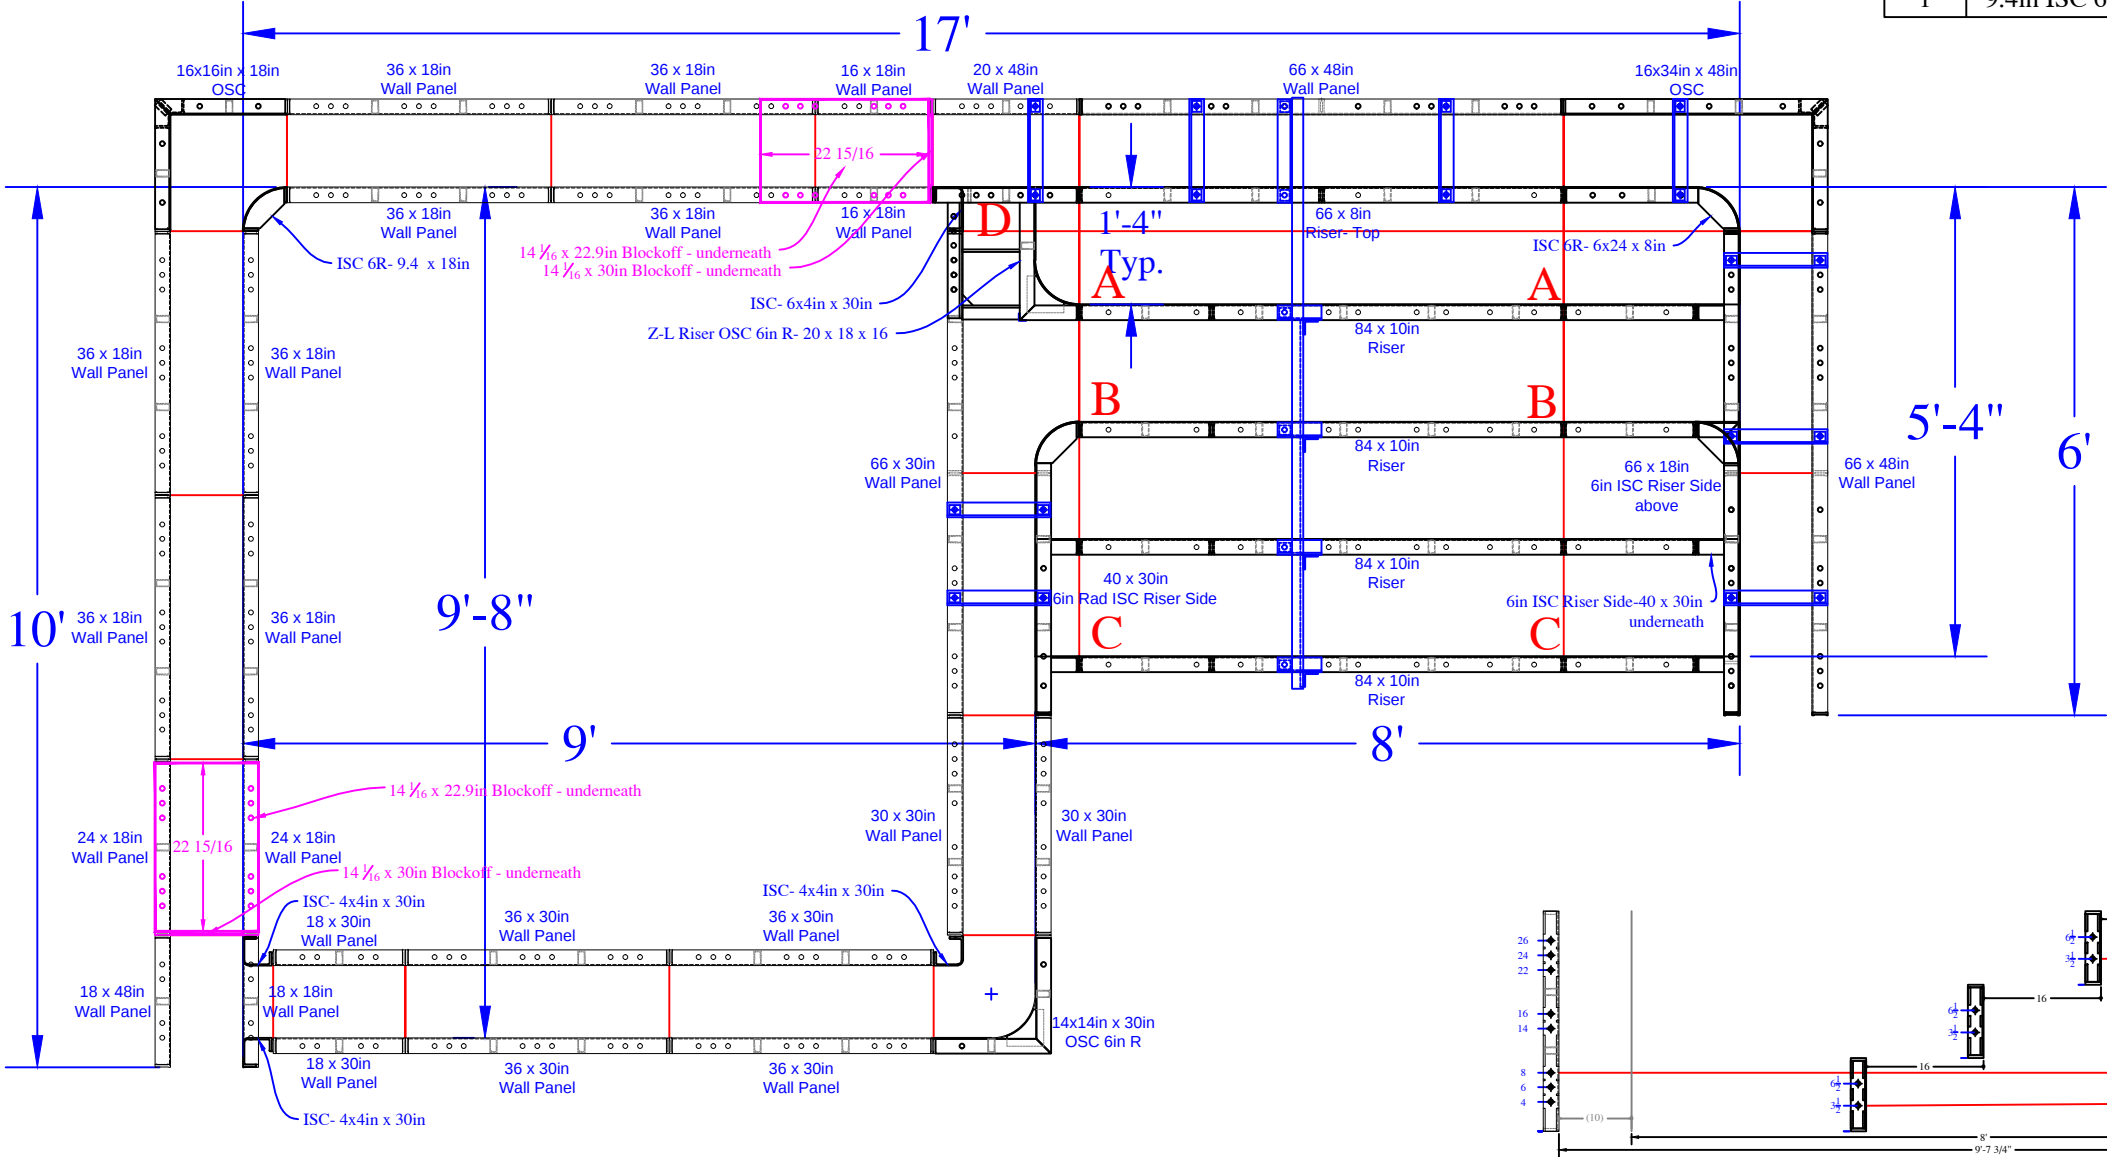

SEASONAL WORLD
DWG BY: SA
DATE: 8/13/23
SCALE:
PAGE:

SUNDECK DETAIL

GALLAGHER_BARONE-2212 Parkview Terrace
Concrete Yards:18.5 yards