


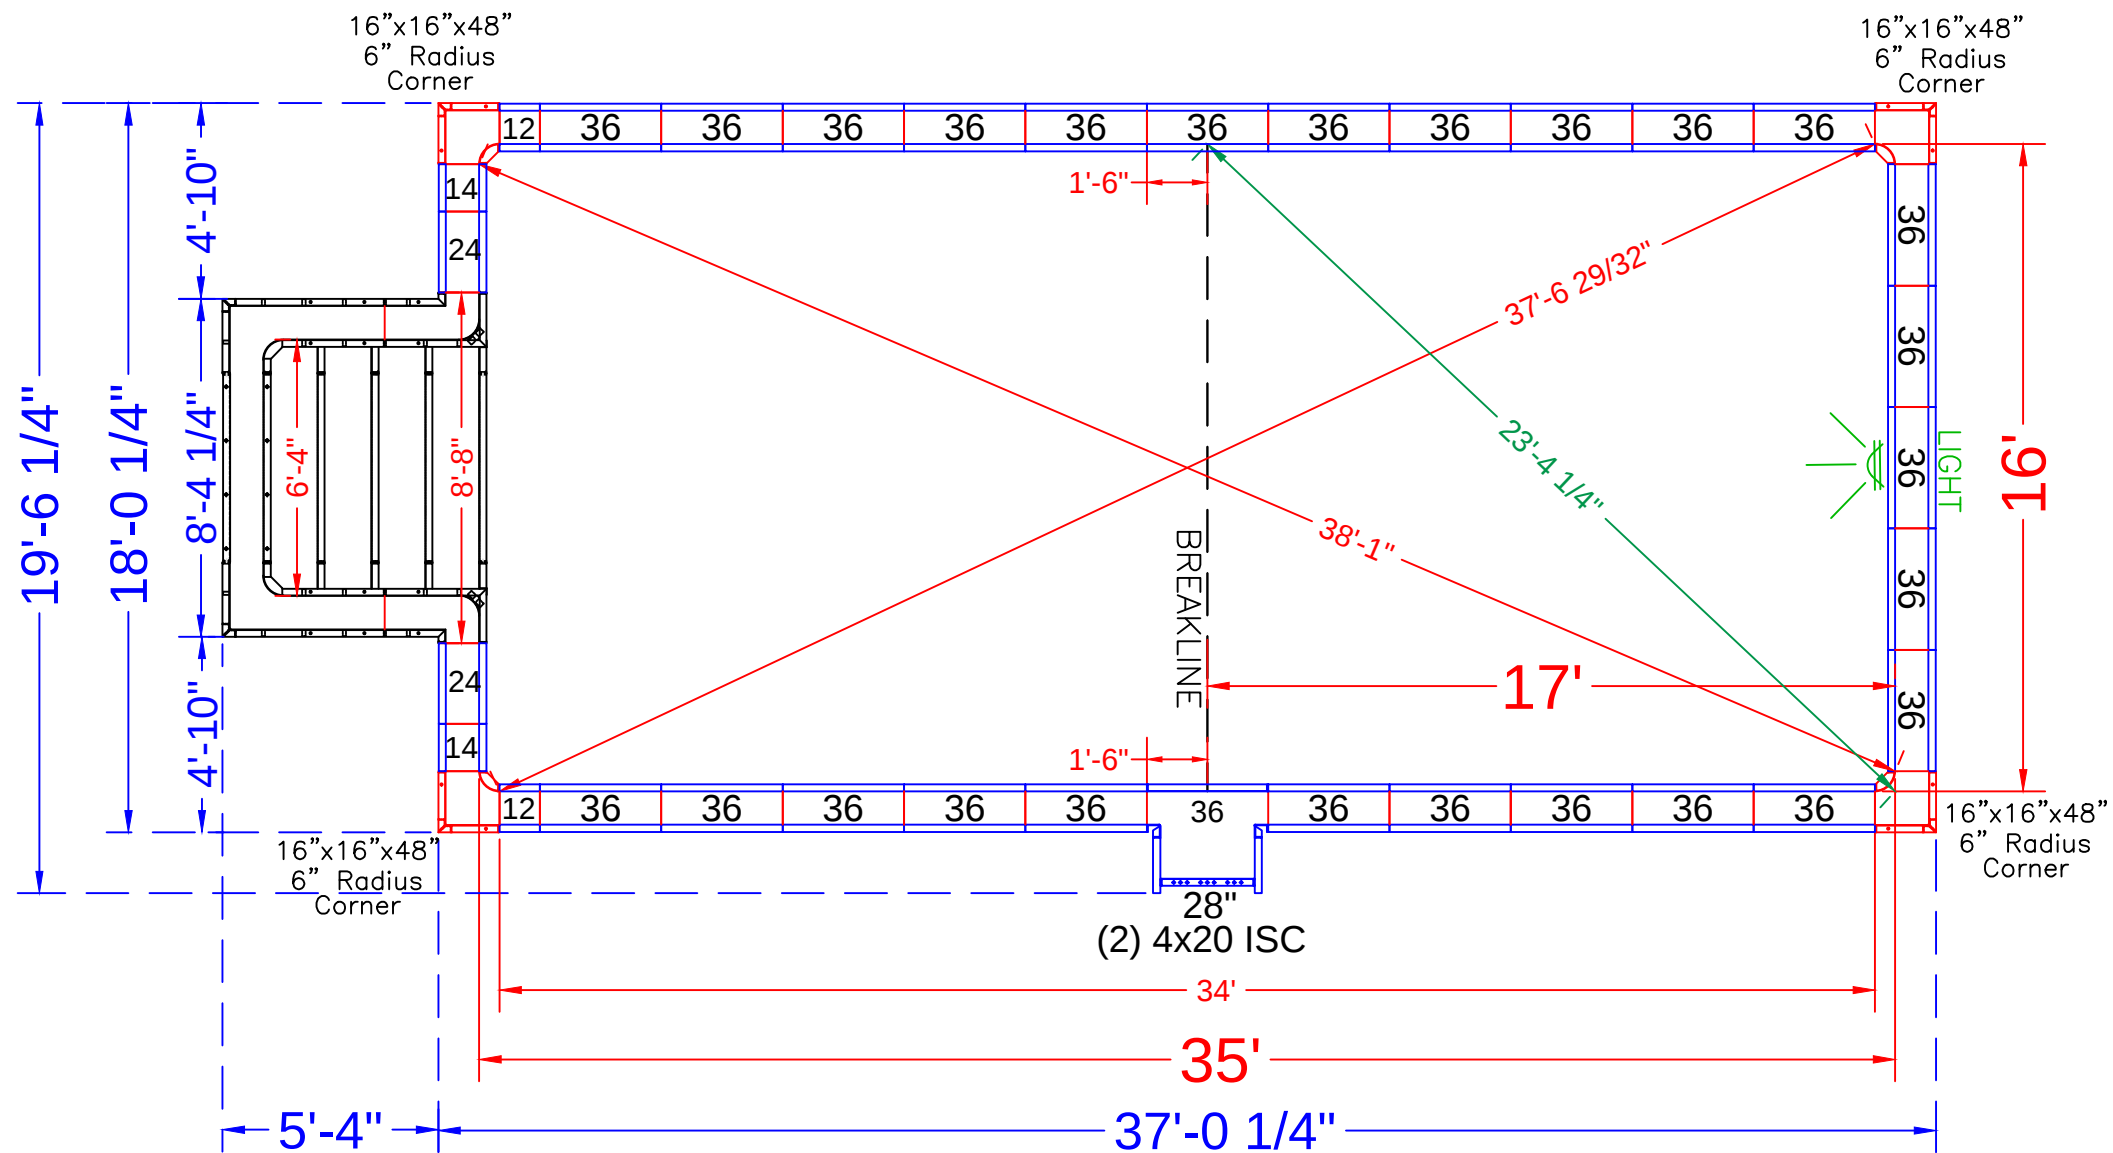

NOTE: SEE CONSTRUCTION PLAN FOR POOL LOCATION

POOL PANEL DESCRIPTIONS	
QTY.	DESCRIPTION
1	6'-4" x 5'-4" x 48" Step Assembly w/6" Radius
2	4" x 20" x 48" Adj Offset Hinged ISC (Pilaster)
4	16" x 16" x 48" w/ Outside Corner-SA (6" Radius)
STRAIGHT PANELS	
4	12" x 48" Panel-SA
4	14" x 48" Panel-SA
4	24" x 48" Panel-SA
1	28" x 48" Panel-SA
53	36" x 48" Panel-SA



BAULDREE - 75 Hinkle Drive
 16' x 35' - 10" Concrete Wall
 w/ 6'-4" x 5'-4" Vinyl Covered Steps
 Pool Perimeter = 111'
 Pool Area = 593 S. F.
 Approximate Gallons of Pool: 18,000 Gallons

Concrete Yards
 - Pool Walls: 18.5 yards (17.5 exact)


PANEL LAYOUT			
JOB #: 555504 DATE: 2-27-2020 DRAWN BY: SA			
REVISIONS			



SEASONAL WORLD
 WE BUILD BACKYARDS!

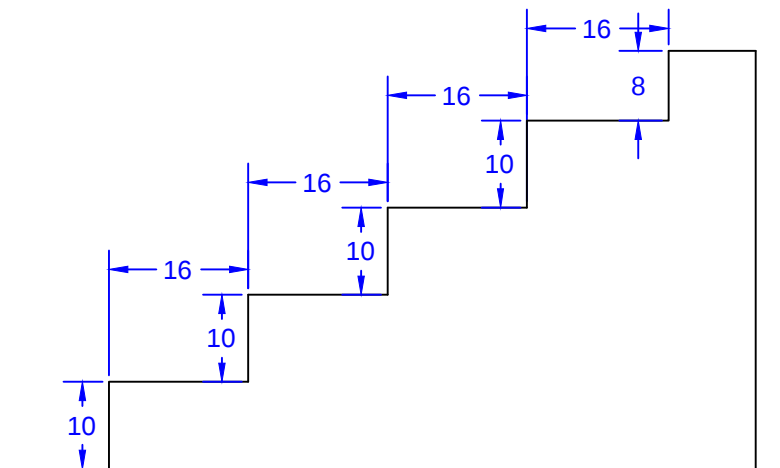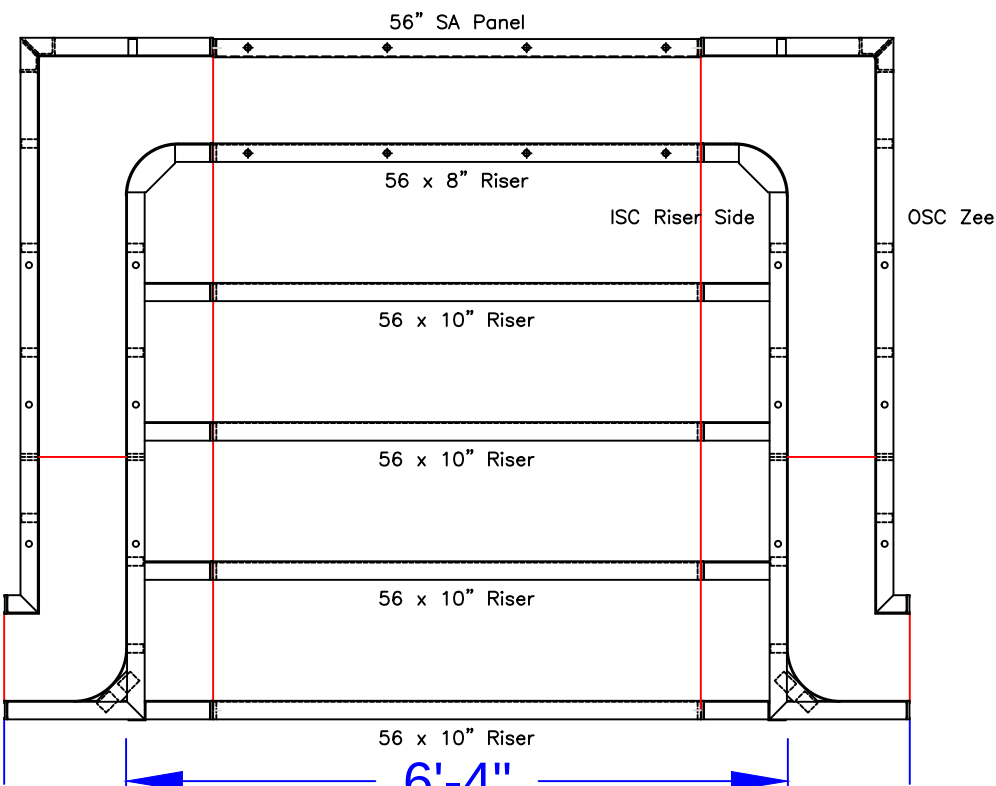

STEP TIES:

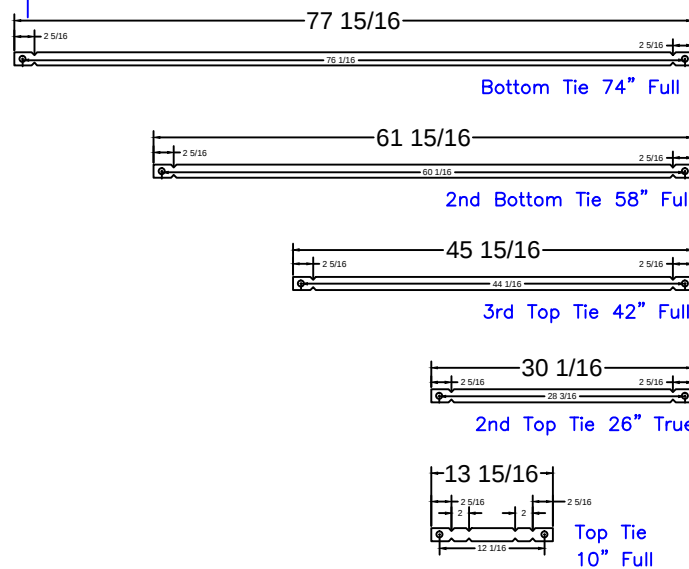

6'-4" Step
Qty(4)
Qty(2)
Qty(2)
Qty(2)
Qty(12)

STEP PANEL DESCRIPTIONS

QTY.	DESCRIPTION
4	56 x 10 Risers
1	56 x 8 Top Riser
1	56 x 48 SA Panel-Back Wall
2	4x64x20 x 48 OSC Zee Panel
2	10x64x14 x 48 ISC Riser Sides

BAULDREE - 75 Hinkle Drive

16' x 35' - 10" Concrete Wall
w/ 6'-4" x 5'-4" Vinyl Covered Steps
Pool Perimeter = 111'
Pool Area = 593 S. F.
Approximate Gallons of Pool: 18,000 Gallons

Concrete Yards

- Pool Walls: 18.5 yards (17.5 exact)

STEP DETAIL

JOB #: 555504
DATE: 2-27-2020
SCALE: 1' = 1/2 "
DRAWN BY: SA



SEASONAL WORLD
WE BUILD BACKYARDS!