




print #	print #	QTY.	DESCRIPTION	print #	print #	QTY.	DESCRIPTION	print #	print #	QTY.	DESCRIPTION
RESSD 7.03	ESSD 1.54	2	54 x 48in Wall Panel	RESSD 7.09	ESSD 4.84	6	84 x 10in Riser	RESSD 7.11	ESSD 6.16.18	2	16 x 16 x 18in OSC
RESSD 7.02	ESSD 2.42	4	42 x 30in Wall Panel		ESSD 4.56	2	56 x 10in Riser		ESSD 7.6.8.6R	2	6 x 6 x 8in - 6in Rad ISC
RESSD 7.01	ESSD 2.30	2	30 x 30in Wall Panel		ESSD 4.36	1	36 x 10in Riser		ESSD 7.6.10	2	6 x 6 x 10in ISC
					ESSD 4.32	1	32 x 10in Riser	RESSD 7.17	ESSD 7.6.30	2	6 x 6 x 30in ISC
RESSD 7.05	ESSD 3.54	2	54 x 18in Wall Panel	RESSD 7.08	ESSD 4.30	6	30 x 10in Riser	RESSD 7.13	ESSD 8.386.30	2	38x6x30in ISC Riser Side
RESSD 7.04	ESSD 3.48	4	48 x 18in Wall Panel		ESSD 4.24	2	24 x 10in Riser	RESSD 7.19	ESSD 9.10.25	2	14 1/16 x 24 31/32 BO
	ESSD 3.36	1	36 x 18in Wall Panel					RESSD 7.20	ESSD 9.10.30	2	14 1/16 x 30 Blockoff
RESSD 7.07	ESSD 3.28	4	28 x 18in Wall Panel		ESSD 5.56	2	56 x 8in Riser				
RESSD 7.06	ESSD 3.26	4	26 x 18in Wall Panel		ESSD 5.36	1	36 x 8in Riser				
	ESSD 3.24	2	24 x 18in Wall Panel		ESSD 5.32	1	32 x 8in Riser				
	ESSD 3.16	4	16 x 18in Wall Panel		ESSD 5.24	2	24 x 8in Riser				
					ESSD 5.16	2	16 x 8in Riser				

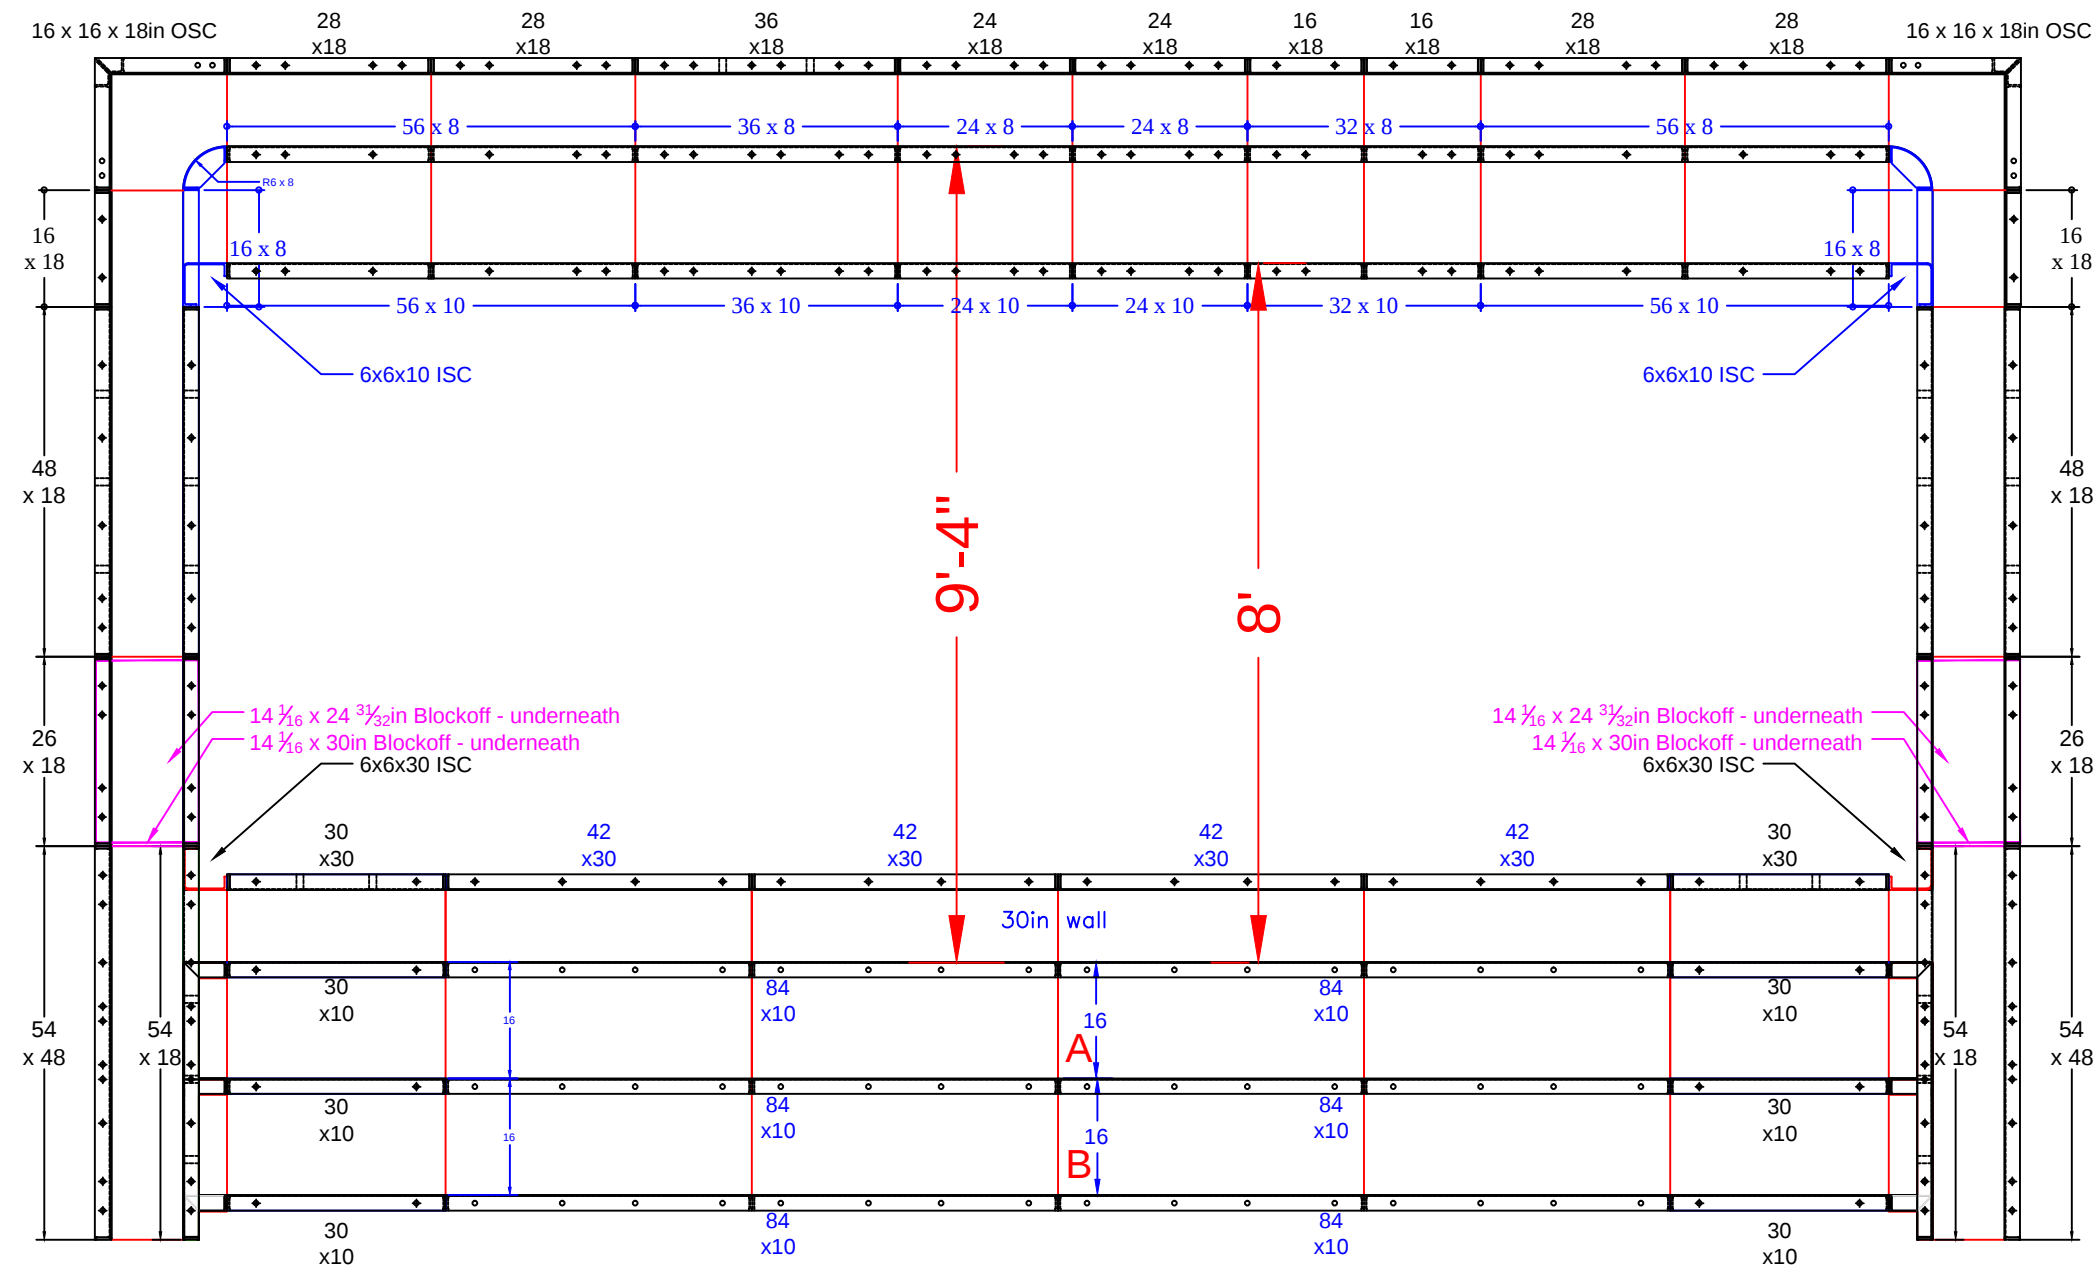

per pour
Qty (34) - Middle Ties - 26" Full Tie

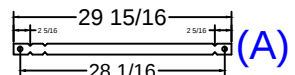

Qty (14) - Bottom Ties - 42" Full Tie

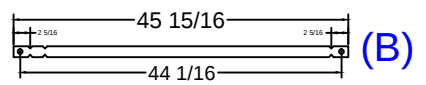

BAVISHI - 42 Wildflower Court
20' x 46' - Concrete / Vinyl - Rectangle
w/ Full Width Sun Deck & Entry Step Combo
& Full Width Deep End Bench & Double Step Out
Pool Perimeter: 131 Ln. Ft.
Pool Area: 920 Sq.Ft.
Approximate Pool Gallons: 25,012 Gallons

Concrete Yards
- Pool Walls & Steps: 25 yards

SUN DECK DETAIL			
JOB #: 555651			
DATE: 10-9-2022			
SCALE: N.T.S.			
DRAWN BY: SA			



SEASONAL WORLD
WE BUILD BACKYARDS!

Approximate Pool Gallons: 25,012 Gallons

- Pool Walls & Steps: 25 yards

Bench Ties:

(E) 


Qty (16) - ##### Overall - Bench
1/4" BB

Bench Ties:

(E) 31¹⁵/₁₆

Qty (16) - #####\" Overall - Bench

^{1/4}\" BB

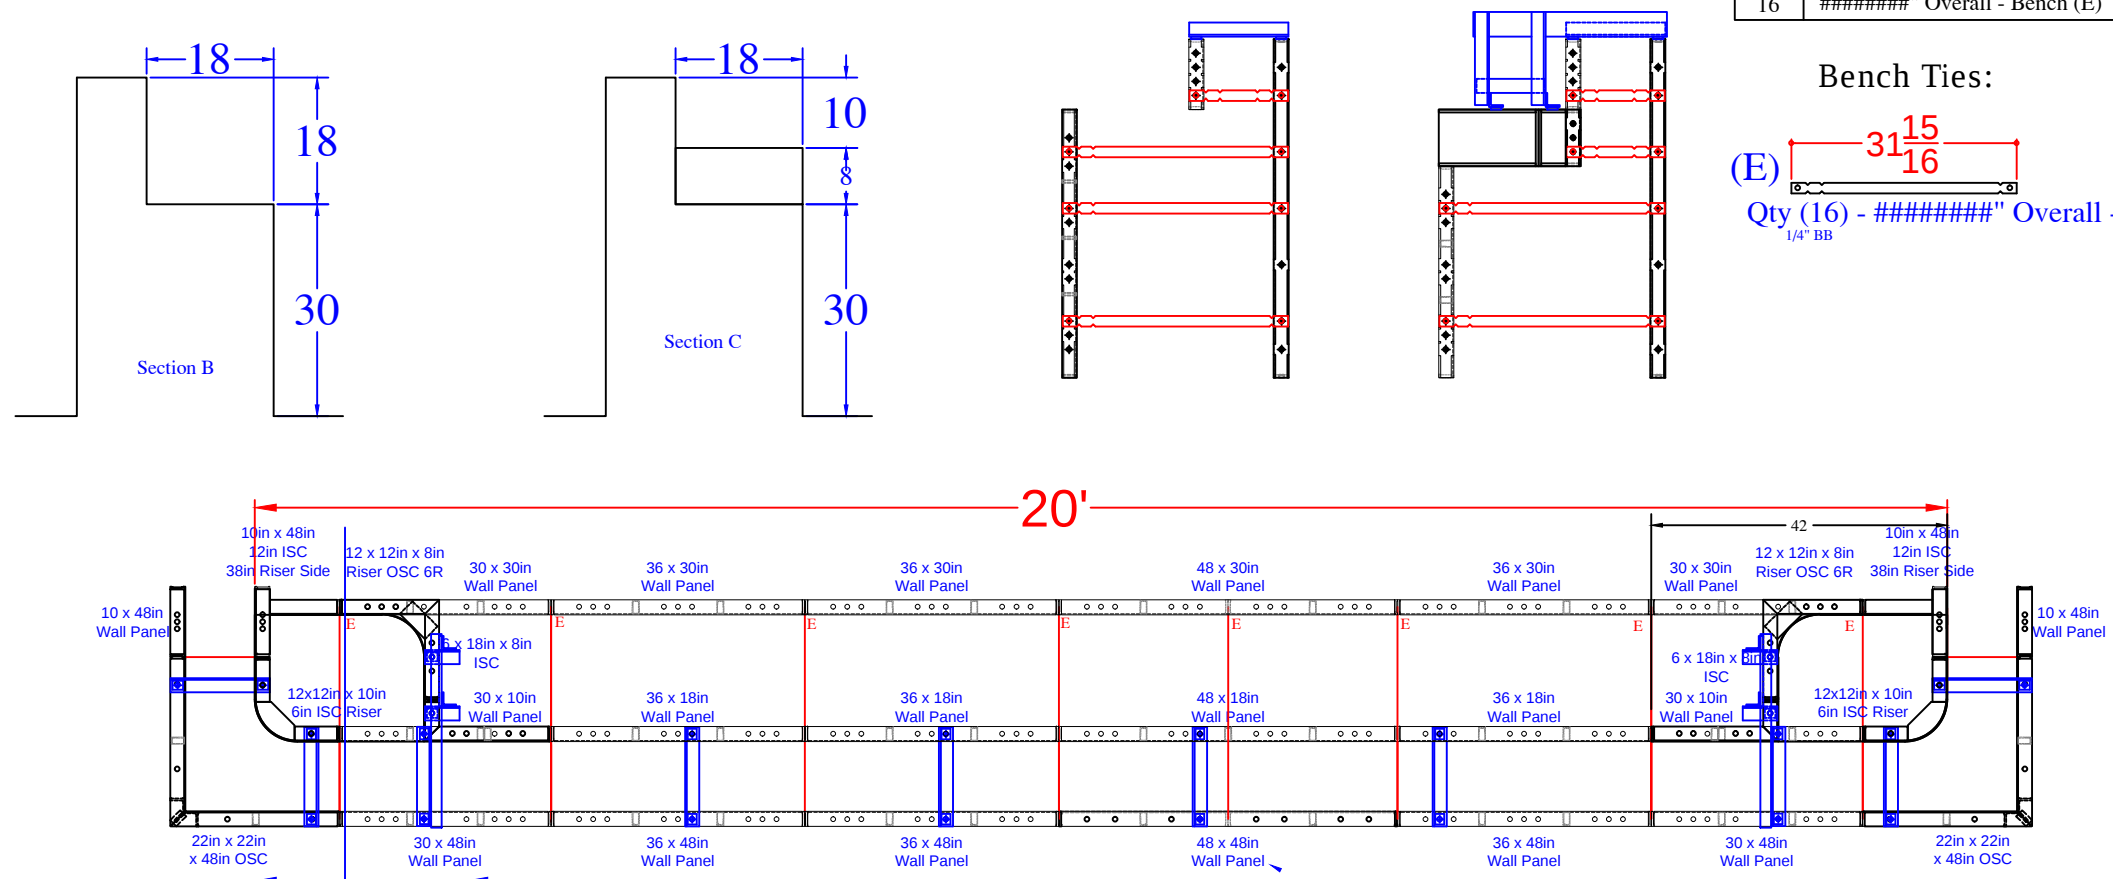

STEP & BENCH PANEL DETAIL