
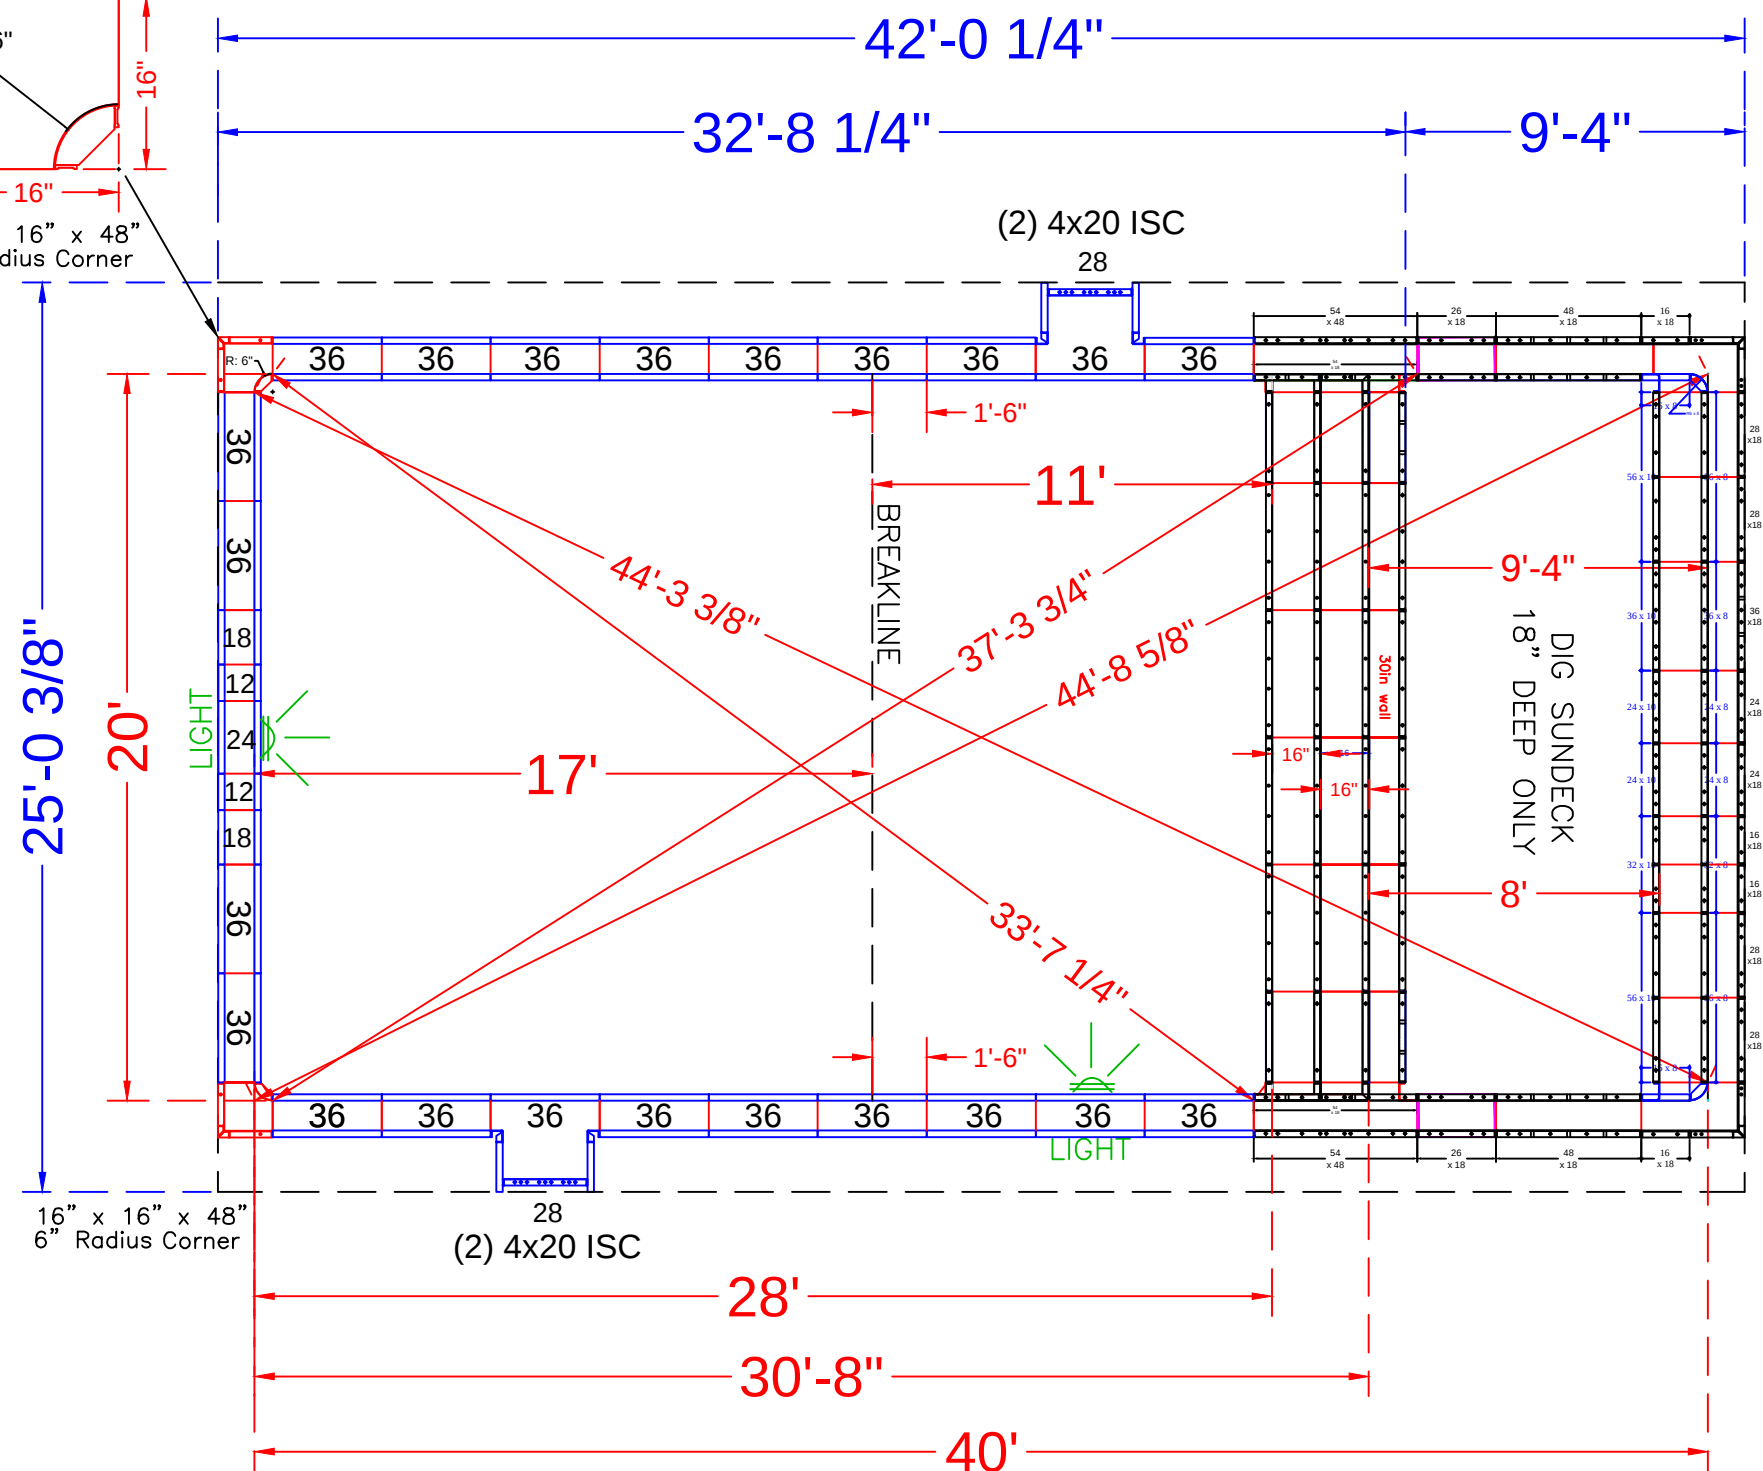


CORNER DETAIL

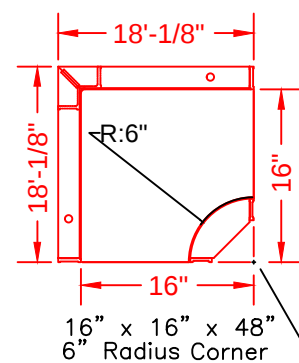

POOL PANEL DESCRIPTIONS

QTY.	DESCRIPTION
1	20' Wide Sun Deck Assembly
4	4" x 20" x 48" Adj Offset Hinged ISC (Pilaster)
2	16" x 16" w/ 6" Radius Inside Corner-SA
4	12" x 48" Panel
4	18" x 48" Panel
2	24" x 48" Panel
2	28" x 48" Panel-SA
42	36" x 48" Panel

See Detail Page }

Skimmer Sides }

Skimmers }

BECKER - 111 Fairview Road

20' x 40' - 10" Concrete Wall - Rectangle
w/ Interior Vinyl Covered Step / Sun Deck Combo
Pool Perimeter = 119 Ln. Ft.
Pool Area = 799 Sq. Ft.
Approximate Pool Gallons: 20,676 Gallons
Concrete Yards
- Pool Walls & Steps: 20 yards

PANEL LAYOUT

JOB #: 555683
DATE: 1-15-2022
DRAWN BY: SA

REVISIONS



