


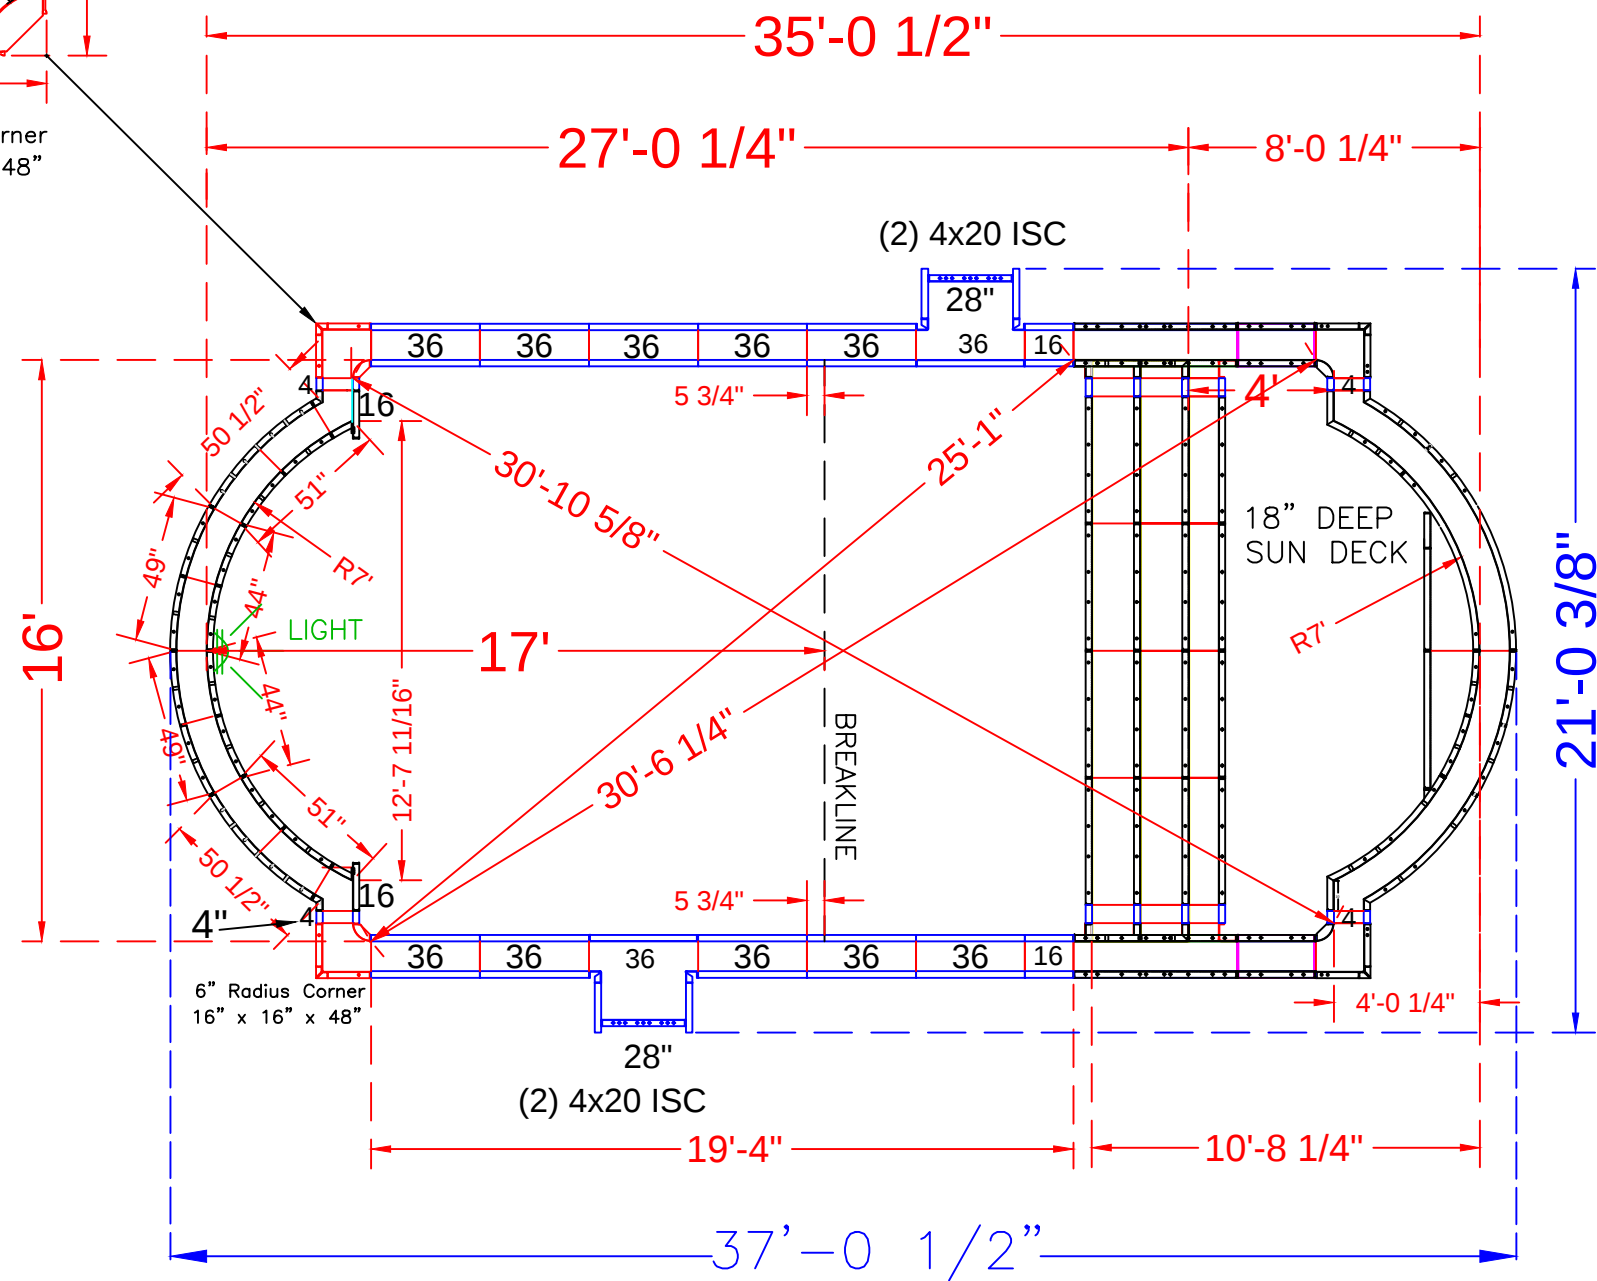

CALABRESE - 49 Stranton Road


16' x 35' - 10" Concrete Wall - Double Roman End
w/ Interior Vinyl Covered Step / Sun Deck Combo
Pool Perimeter = 92 Ln. Ft.
Pool Area = 504 Sq.Ft.
Approximate Pool Gallons: 13,238 Gallons

Concrete Yards


- Pool Walls & Steps: 15.5 yards




per pour

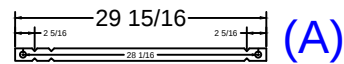


Qty (14) - Middle Ties - 26" Full Tie

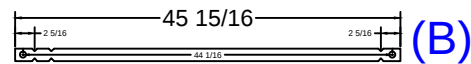

Qty (14) - Bottom Ties - 42" Full Tie

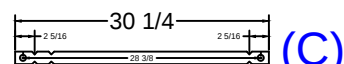

Qty (1) - Top Center 26 1/8" Tie

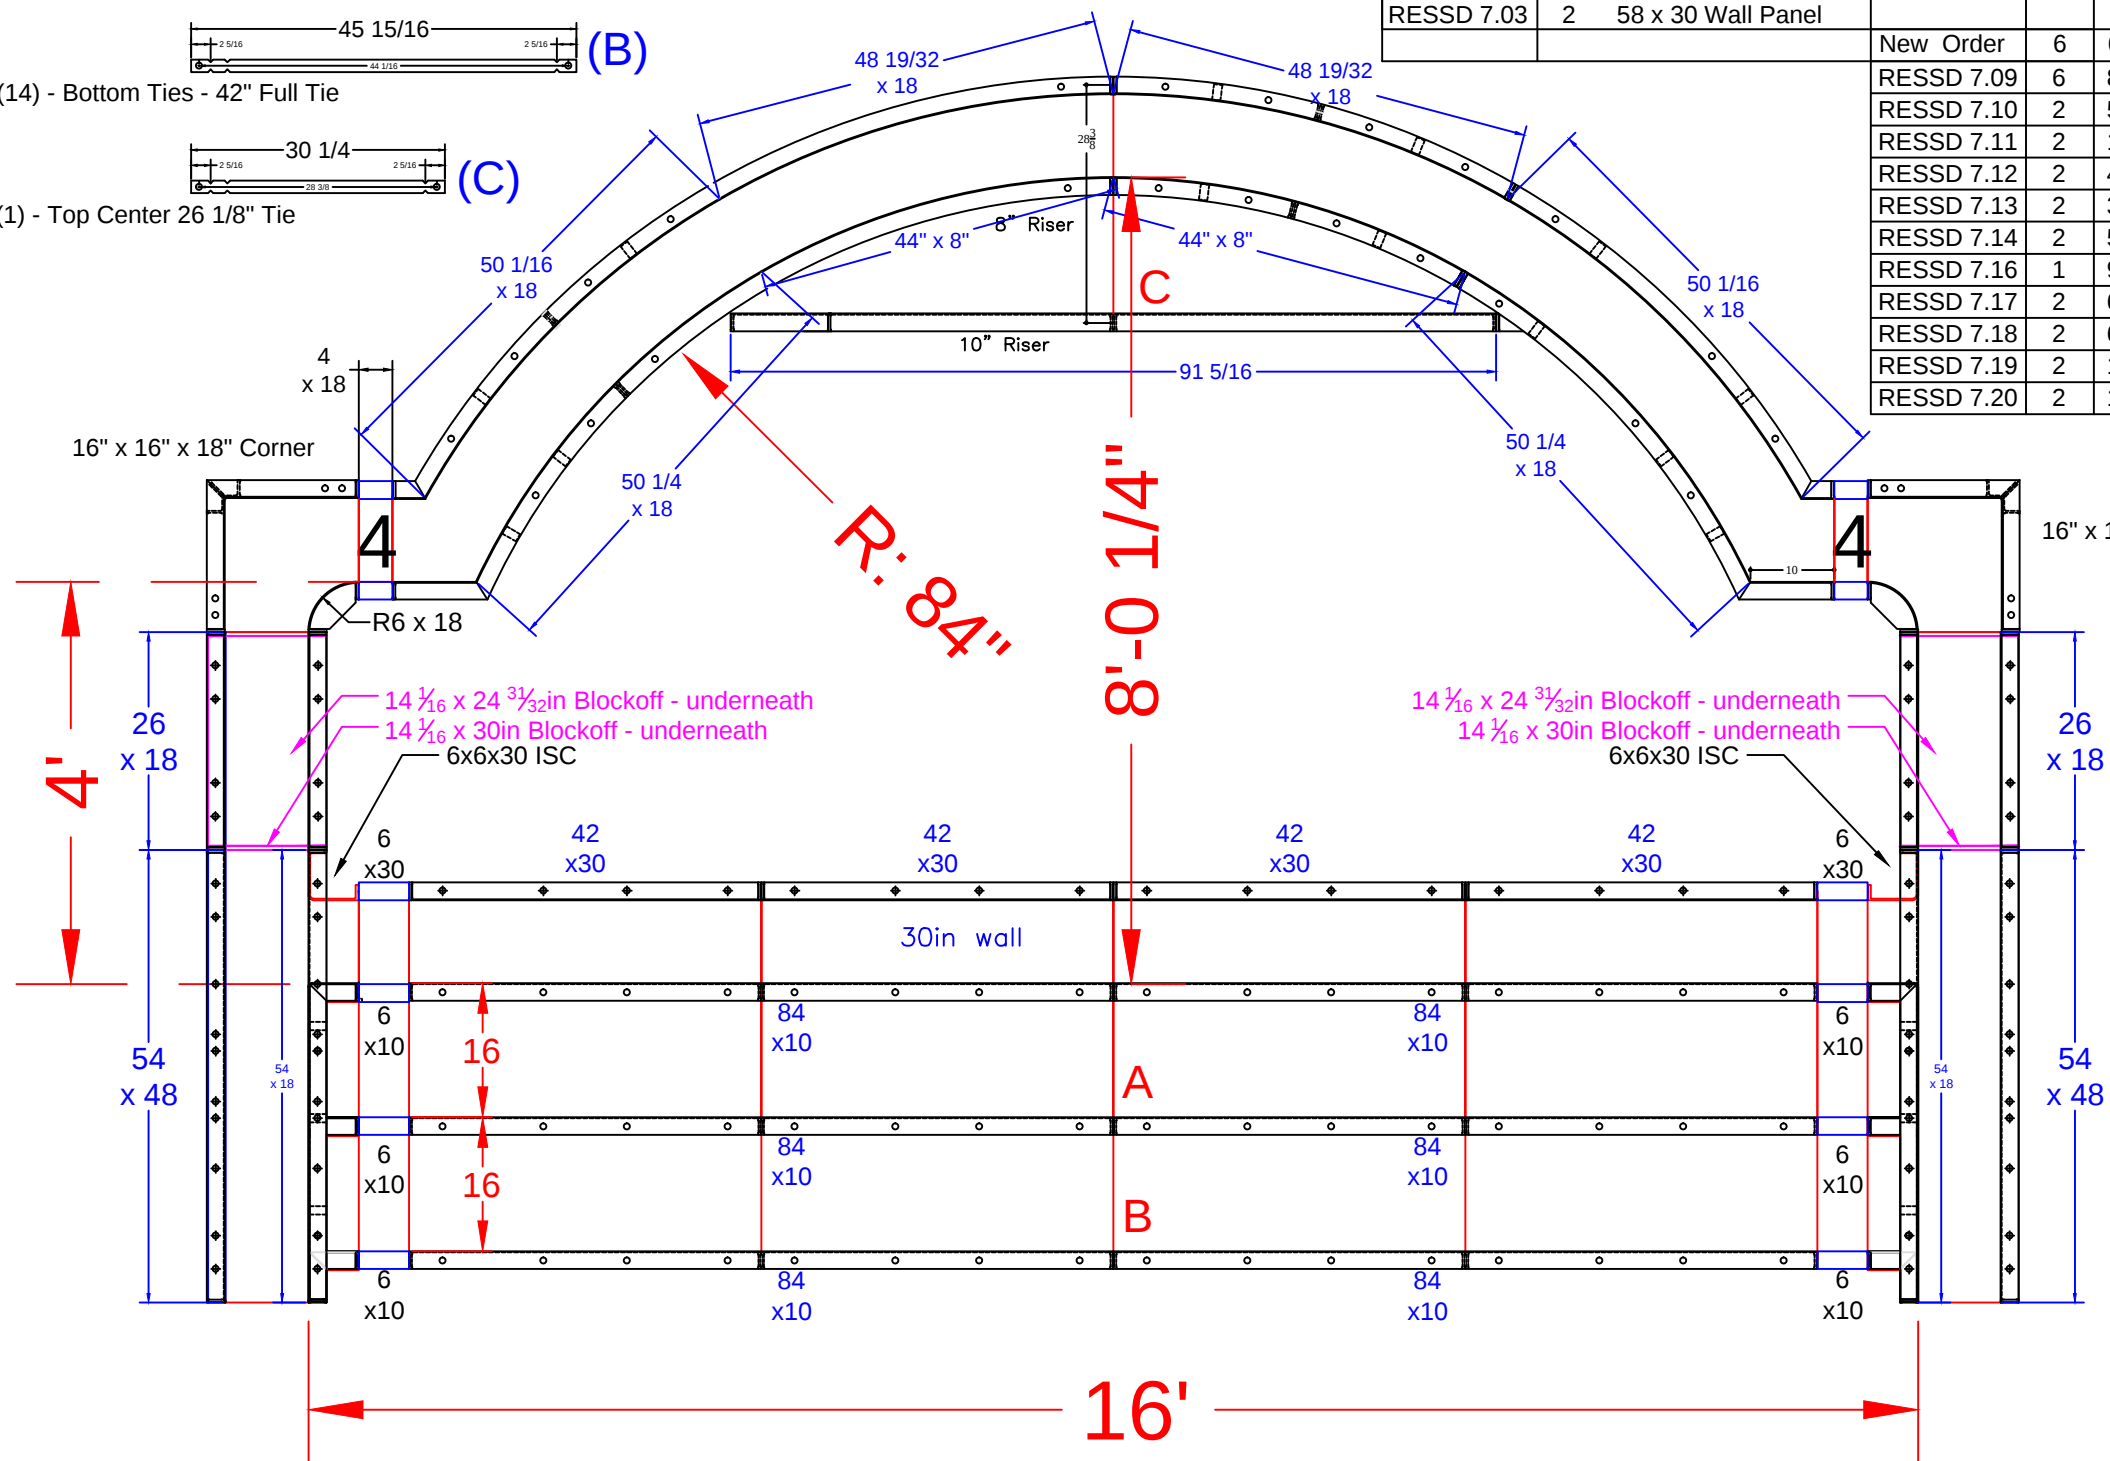

print #	QTY.	DESCRIPTION	print #	QTY.	DESCRIPTION
			RESSD 7.05	2	54 x 18 Wall Panel
New Order	2	6 x 30 Wall Panel	RESSD 7.06	4	26 x 18 Wall Panel
RESSD 7.02	4	42 x 30 Wall Panel	New Order	4	4 x 18 Wall Panel
RESSD 7.03	2	58 x 30 Wall Panel			
			New Order	6	6 x 10 Riser
			RESSD 7.09	6	84 x 10 Riser
			RESSD 7.10	2	51 x 18 84R ISC Riser Side
			RESSD 7.11	2	16x16x18 Outside Corner
			RESSD 7.12	2	44 x 8 84R IS Panel Top Riser
			RESSD 7.13	2	38x6x30 ISC Riser Side
			RESSD 7.14	2	51 1/2 x 4 x 18 96R OS Panel
			RESSD 7.16	1	91 5/16 x 10 Riser-2nd Top
			RESSD 7.17	2	6x6x30 ISC
			RESSD 7.18	2	6x6x18 6R Inside Corner
			RESSD 7.19	2	14 1/16 x 24 31/32 Blockoff
			RESSD 7.20	2	14 1/16 x 30 Blockoff

CALABRESE - 49 Stranton Road

16' x 35' - 10" Concrete Wall - Double Roman End
w/ Interior Vinyl Covered Step / Sun Deck Combo
Pool Perimeter = 92 Ln. Ft.

Pool Area = 504 Sq.Ft.

Approximate Pool Gallons: 13,238 Gallons

Concrete Yards

- Pool Walls & Steps: 15.5 yards

SUN DECK DETAIL

JOB #: 555536

DATE: 5-24-2021

SCALE: 1' = 1/2 "

DRAWN BY: SA



SEASONAL WORLD
WE BUILD BACKYARDS!