



*ALL BACK WALLS ARE 48" TALL

STEP TIES:

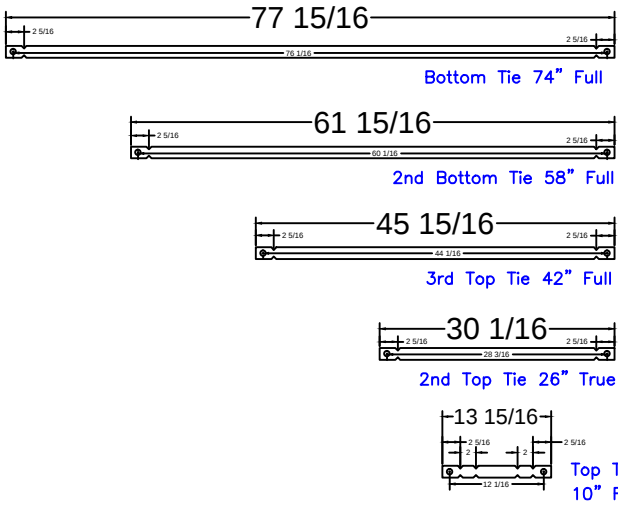

2" Panel

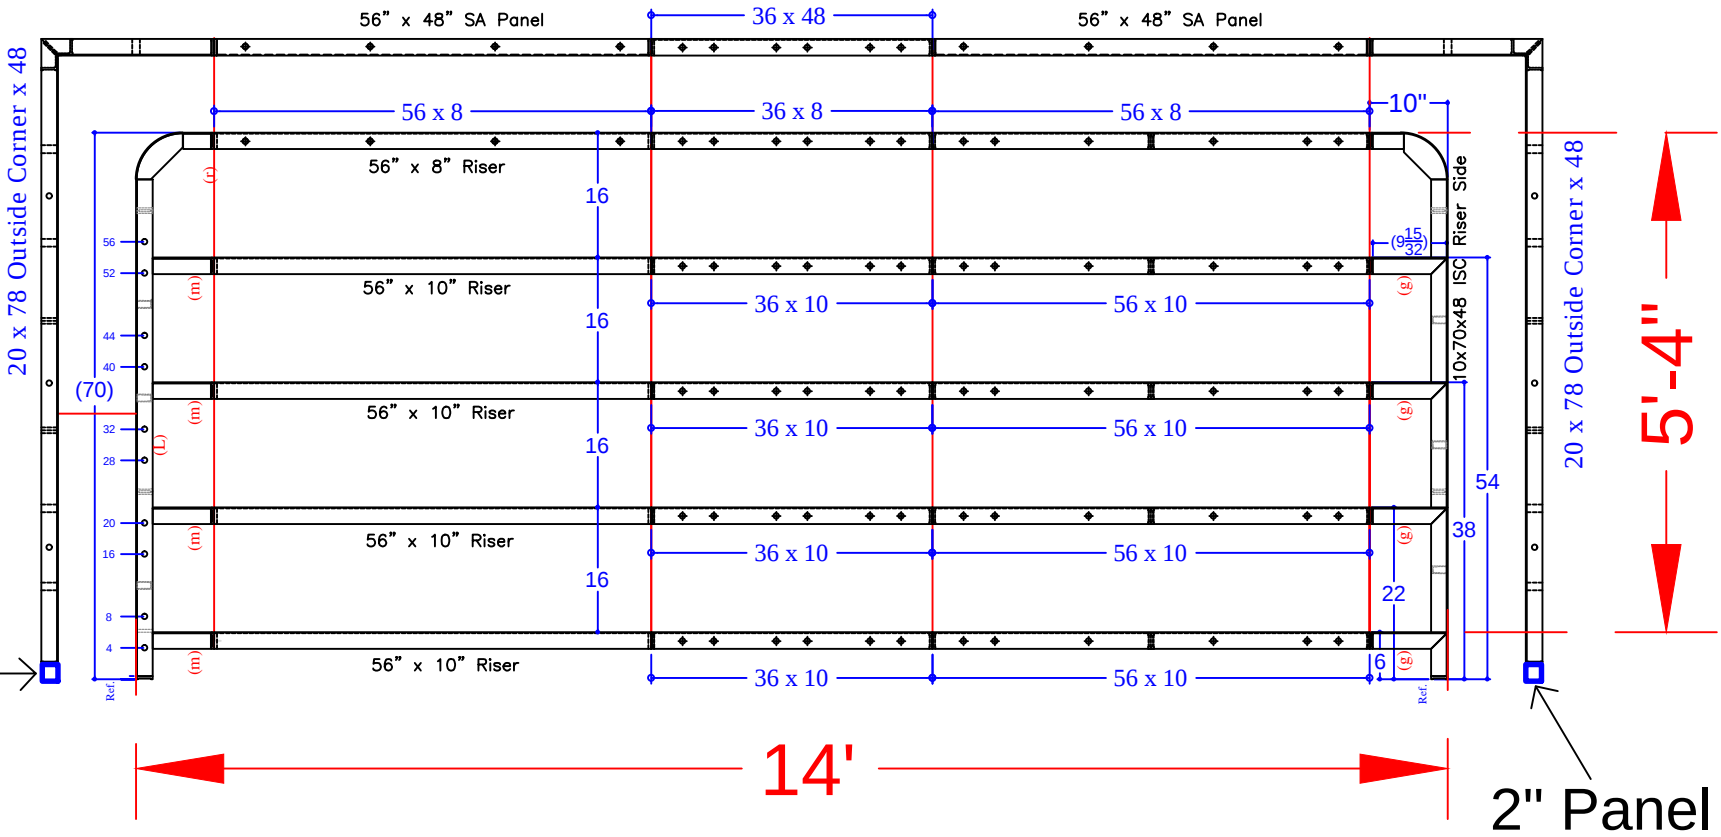

Notes:

- *from 6'-4" Outside End Step Assembly w/ 6" R. Corners {
- *from 8'-4" Outside End Step Assembly w/ 24" R. Corners {

STEP PANEL DESCRIPTIONS

QTY.	DESCRIPTION
2	56 x 8 Top Riser
8	56 x 10 Risers
2	56 x 48 Straight Panel-Back Wall
2	20 x 78 Outside Corner x 48
2	10 x 70 x 48 ISC Riser Sides (Right & Left)
2	2 x 48 Straight Panel
1	36 x 8 Riser
4	36 x 10 Risers
1	36 x 48 Straight Panel

CALVERT - 15 Surrey Lane

14' x 30' - 10" Concrete Wall - Rectangle
w/ 14' Wide Vinyl Covered Interior Step
Pool Perimeter = 88
Pool Area = 420 S. F.
Approximate Gallons of Pool: 12,220 Gallons

Concrete Yards

- Pool Walls & Steps: 19.5 yards

STEP DETAIL

JOB #: 555550
DATE: 5-24-2021
DRAWN BY: SA



SEASONAL WORLD
WE BUILD BACKYARDS!