



18' ROMAN END STEP ASSEMBLY SHOWN x 48

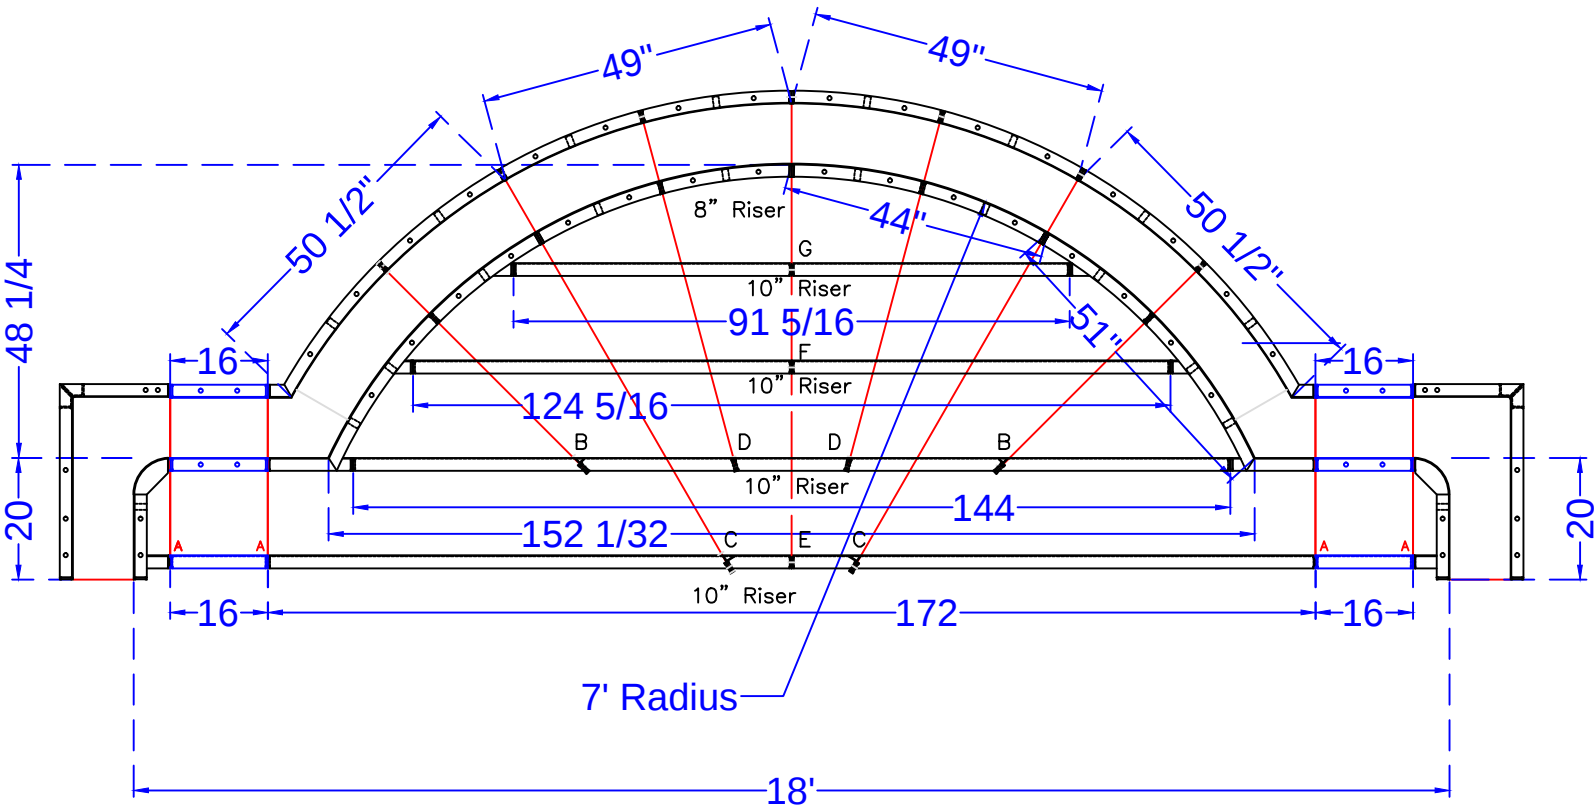

STEP DETAIL

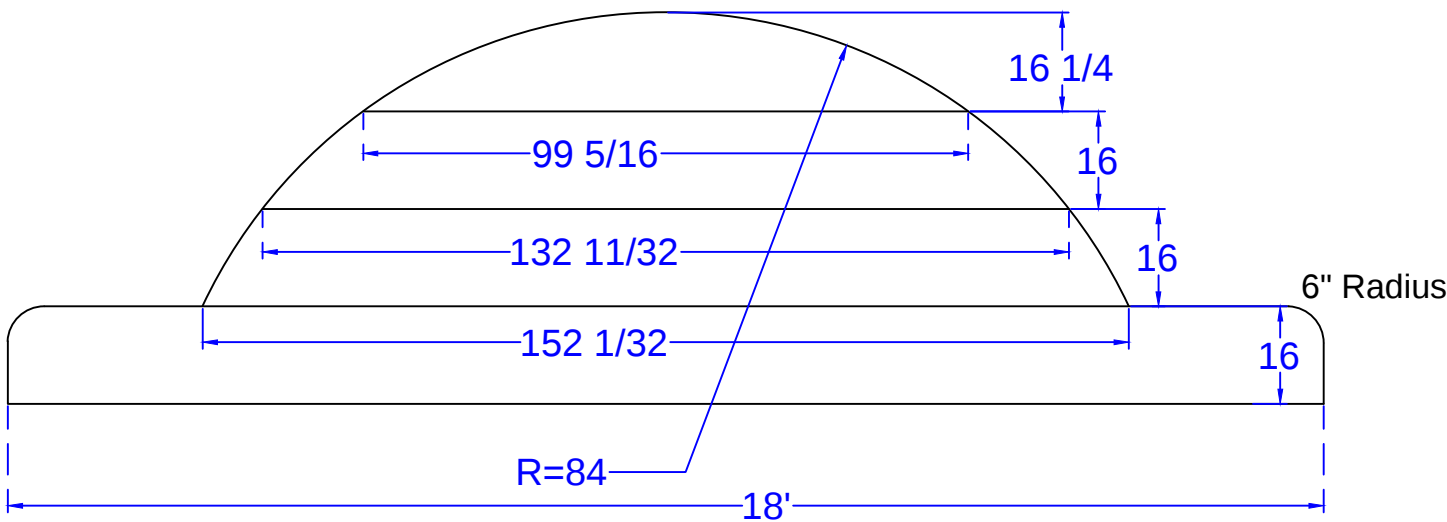

STEP PANEL DESCRIPTIONS

7' RADIUS ROMAN END STEP W/ 8" AND 10" RISERS	
QTY.	DESCRIPTION
2	6x20 x 48 ISC Riser Side
2	16x30 x 48 OSC Form
2	51 x 4 x 38 - 84" Radius ISC Zee Riser Side
2	50 1/2 x 4 x 48 - 94" Radius OS Panel
2	44 x 8 - 84" Radius IS Panel Top Riser
2	49 x 48 - 94" Radius OS Panel
3	Risers - Top Center (1)91 5/16, (2)62 5/32
3	Risers - Bottom Center (1)144, (2)86
2	Risers - Bottom Outer Edge
2	16 x 48 SA Panel
2	16 x 38 SA Panel
2	16 x 10 SA Panel

18' ROMAN END STEP - TIES

Qty (4) Bottom Sides 26" Full Tie		(A)
Qty (2) 2nd Bottom Sides 43 5/16" Tie		(B)
Qty (2) Bottom Middle 71 1/16" Tie		(C)
Qty (2) 2nd Bottom Middle 56 7/8" Tie		(D)
Qty (2) Bottom Center 74 1/8" Tie		(E)
Qty (1) 2nd Top Center 42 1/8" Tie		(F)
Qty (1) Top Center 26 1/8" Tie		(G)

COCCHIARA-70 Oakland Mills Road

18' x 40' - Concrete / Vinyl - Roman
Vinyl Covered Roman Entry Step
Pool Perimeter: 105 Ln. Ft.
Pool Area: 648 Sq.Ft.
Approximate Gallons of Pool: 18,490 Gallons

Concrete Yards
- Pool Walls & Steps: 19.5 yards

STEP DETAIL

JOB #: 555737
DATE: 5-20-2023
DRAWN BY: SA

SEASONAL WORLD
WE BUILD BACKYARDS!