


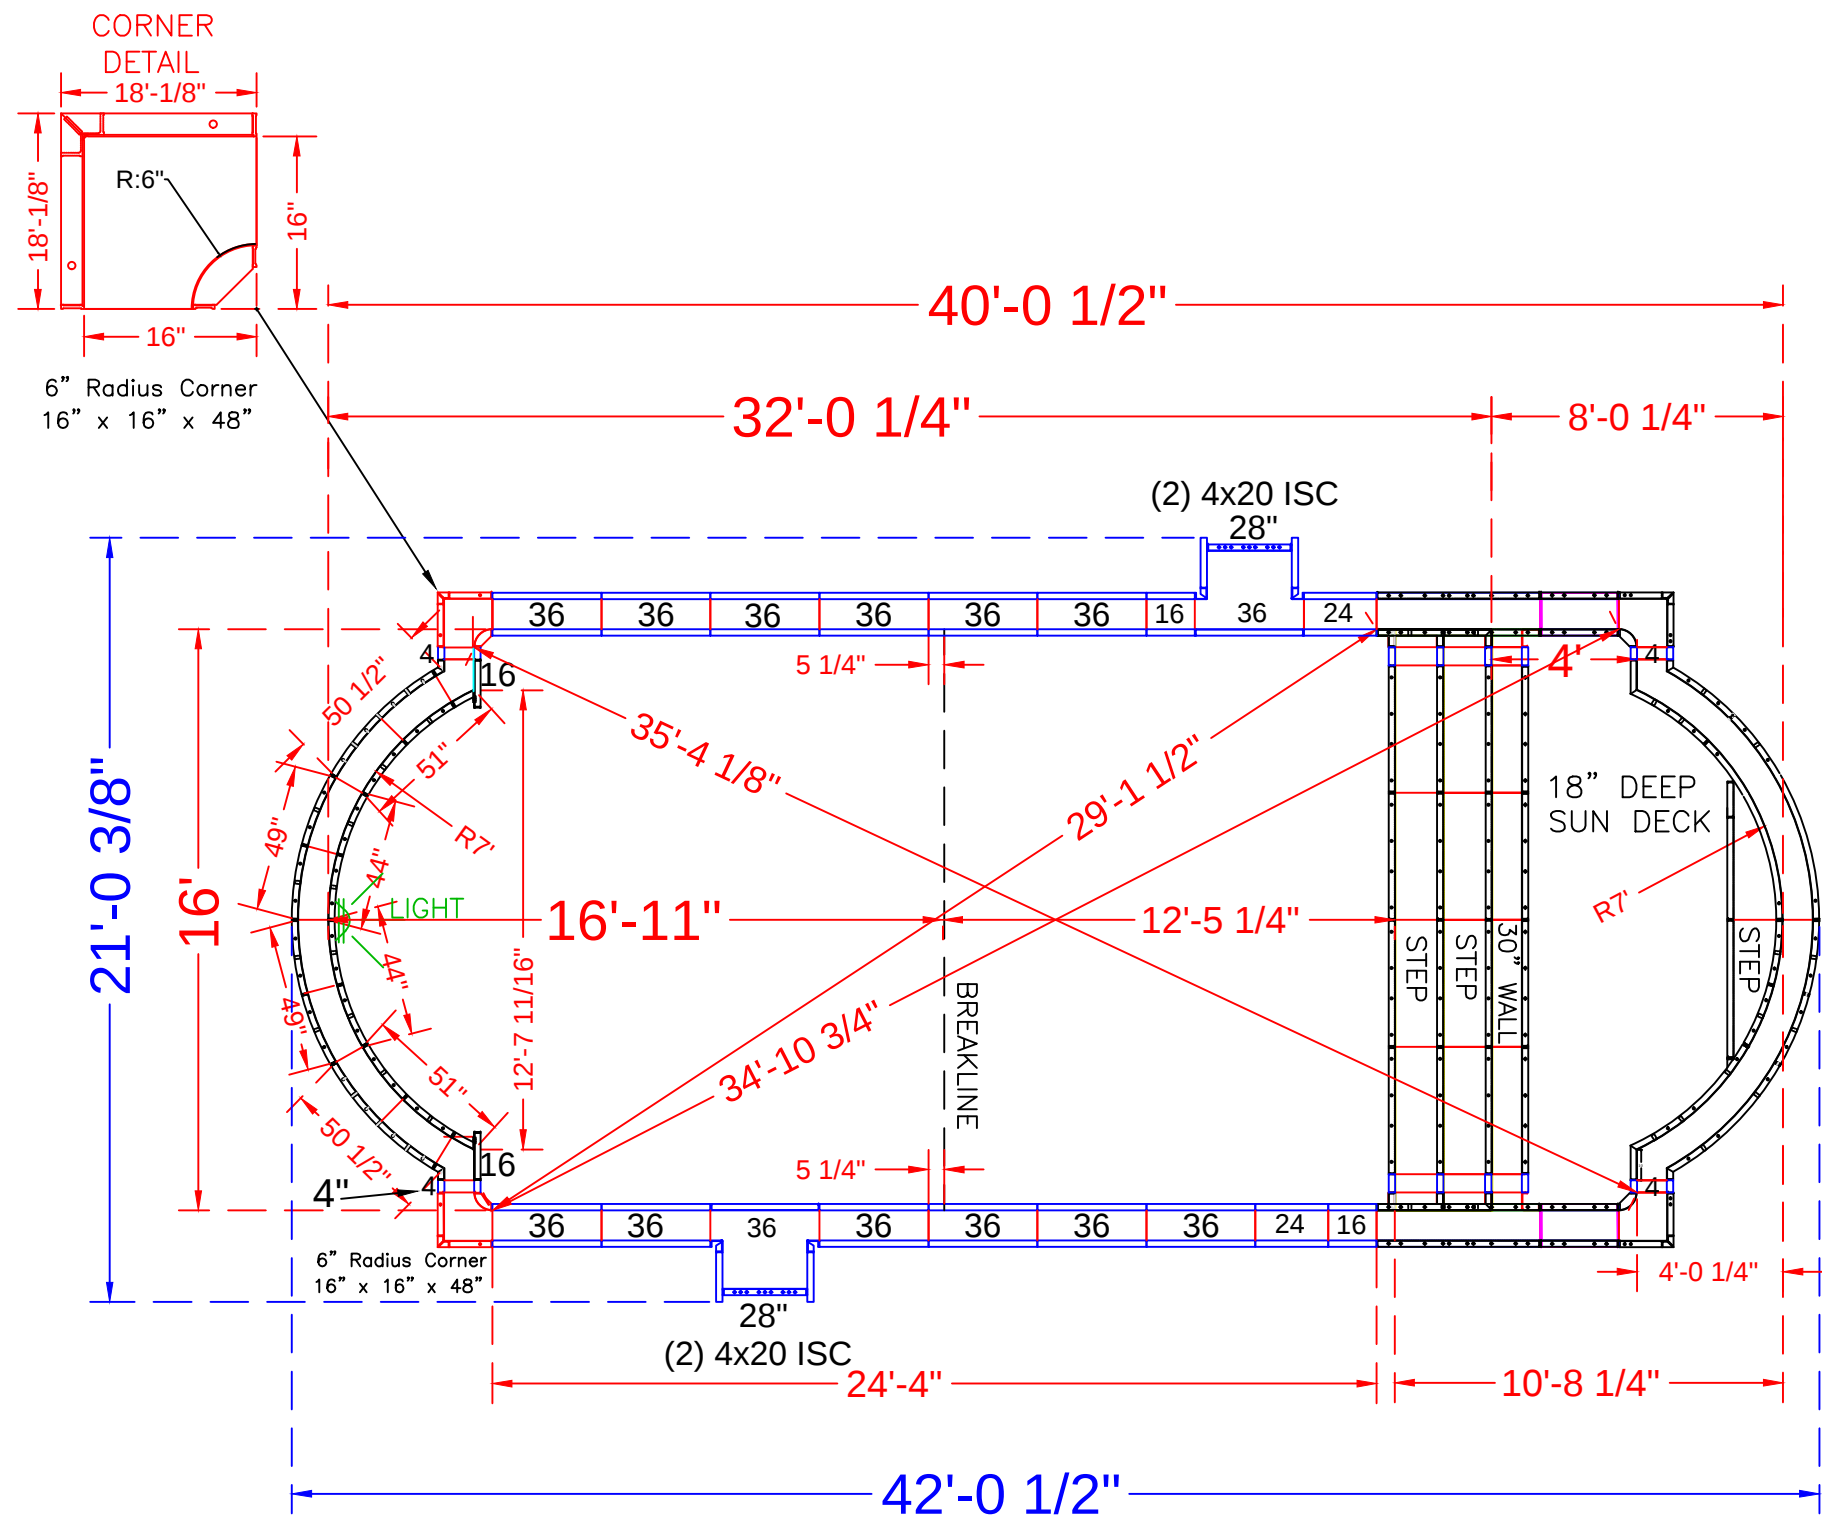

|                   |                    | POOL PANEL DESCRIPTIONS                                  |                                                   |
|-------------------|--------------------|----------------------------------------------------------|---------------------------------------------------|
| SEE DETAIL PAGE { | QTY                | 1                                                        | 16' Wide Roman Step Assembly w/ 6" Radius Corners |
|                   |                    |                                                          |                                                   |
| SKIMMER SIDES {   | HINGES AND CORNERS |                                                          |                                                   |
|                   | 4                  | 4" x 20" x 48" Adj Offset Hinged ISC (Pilaster) *Skimmer |                                                   |
|                   |                    |                                                          |                                                   |
|                   | 2                  | 16" x 16" x 48 w/Outside Corner-SA (6" Radius)           |                                                   |
| SKIMMERS {        | STRAIGHT PANELS    |                                                          |                                                   |
|                   | 4                  | 4" x 48" Straight Panel                                  |                                                   |
|                   | 6                  | 16" x 48" Straight Panel                                 |                                                   |
|                   | 4                  | 24" x 48" Panel                                          |                                                   |
|                   | 2                  | 28" x 48" Panel                                          |                                                   |
|                   | 26                 | 36 x 48" Straight Panel                                  |                                                   |
|                   |                    |                                                          |                                                   |
|                   |                    | QTY.                                                     | POOL ROMAN END ASSEMBLY                           |
|                   |                    | 2                                                        | 49" x 48" 94" Radius Outside Panel                |
|                   |                    | 2                                                        | 44" x 48" 84" Radius Inside Panel                 |
|                   |                    | 2                                                        | 51" x 48" 84" Radius Panel                        |
|                   |                    | 2                                                        | 50 1/2" x 4" x 48" - 94" Radius / Outside         |

COLGAN-1 Kelton Place

16' x 40' - 10" Concrete Wall - Double Roman End w/ Interior Vinyl Covered Step / Sun Deck Combo  
Pool Perimeter = Ln. Ft.  
Pool Area = Sq.Ft.  
Approximate Pool Gallons: Gallons


Concrete Yards  
- Pool Walls & Steps: 17 yards

| PANEL LAYOUT     |  |  |  |
|------------------|--|--|--|
| JOB #: 555676    |  |  |  |
| DATE: 12-17-2021 |  |  |  |
| DRAWN BY: SA     |  |  |  |
| REVISIONS        |  |  |  |
|                  |  |  |  |
|                  |  |  |  |
|                  |  |  |  |




SEASONAL WORLD  
WE BUILD BACKYARDS!


per pour

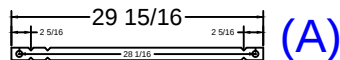

Qty (14) - Middle Ties - 26" Full Tie

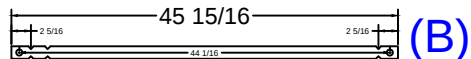


Qty (14) - Bottom Ties - 42" Full Tie

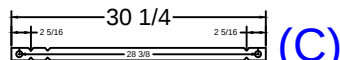

Qty (1) - Top Center 26 1/8" Tie

| print #    | QTY. | DESCRIPTION        | print #    | QTY. | DESCRIPTION                   |
|------------|------|--------------------|------------|------|-------------------------------|
|            |      |                    | RESSD 7.05 | 2    | 54 x 18 Wall Panel            |
| New Order  | 2    | 6 x 30 Wall Panel  | RESSD 7.06 | 4    | 26 x 18 Wall Panel            |
| RESSD 7.02 | 4    | 42 x 30 Wall Panel | New Order  | 4    | 4 x 18 Wall Panel             |
| RESSD 7.03 | 2    | 58 x 30 Wall Panel |            |      |                               |
|            |      |                    | New Order  | 6    | 6 x 10 Riser                  |
|            |      |                    | RESSD 7.09 | 6    | 84 x 10 Riser                 |
|            |      |                    | RESSD 7.10 | 2    | 51 x 18 84R ISC Riser Side    |
|            |      |                    | RESSD 7.11 | 2    | 16x16x18 Outside Corner       |
|            |      |                    | RESSD 7.12 | 2    | 44 x 8 84R IS Panel Top Riser |
|            |      |                    | RESSD 7.13 | 2    | 38x6x30 ISC Riser Side        |
|            |      |                    | RESSD 7.14 | 2    | 51 1/2 x 4 x 18 96R OS Panel  |
|            |      |                    | RESSD 7.16 | 1    | 91 5/16 x 10 Riser-2nd Top    |
|            |      |                    | RESSD 7.17 | 2    | 6x6x30 ISC                    |
|            |      |                    | RESSD 7.18 | 2    | 6x6x18 6R Inside Corner       |
|            |      |                    | RESSD 7.19 | 2    | 14 1/16 x 24 31/32 Blockoff   |
|            |      |                    | RESSD 7.20 | 2    | 14 1/16 x 30 Blockoff         |

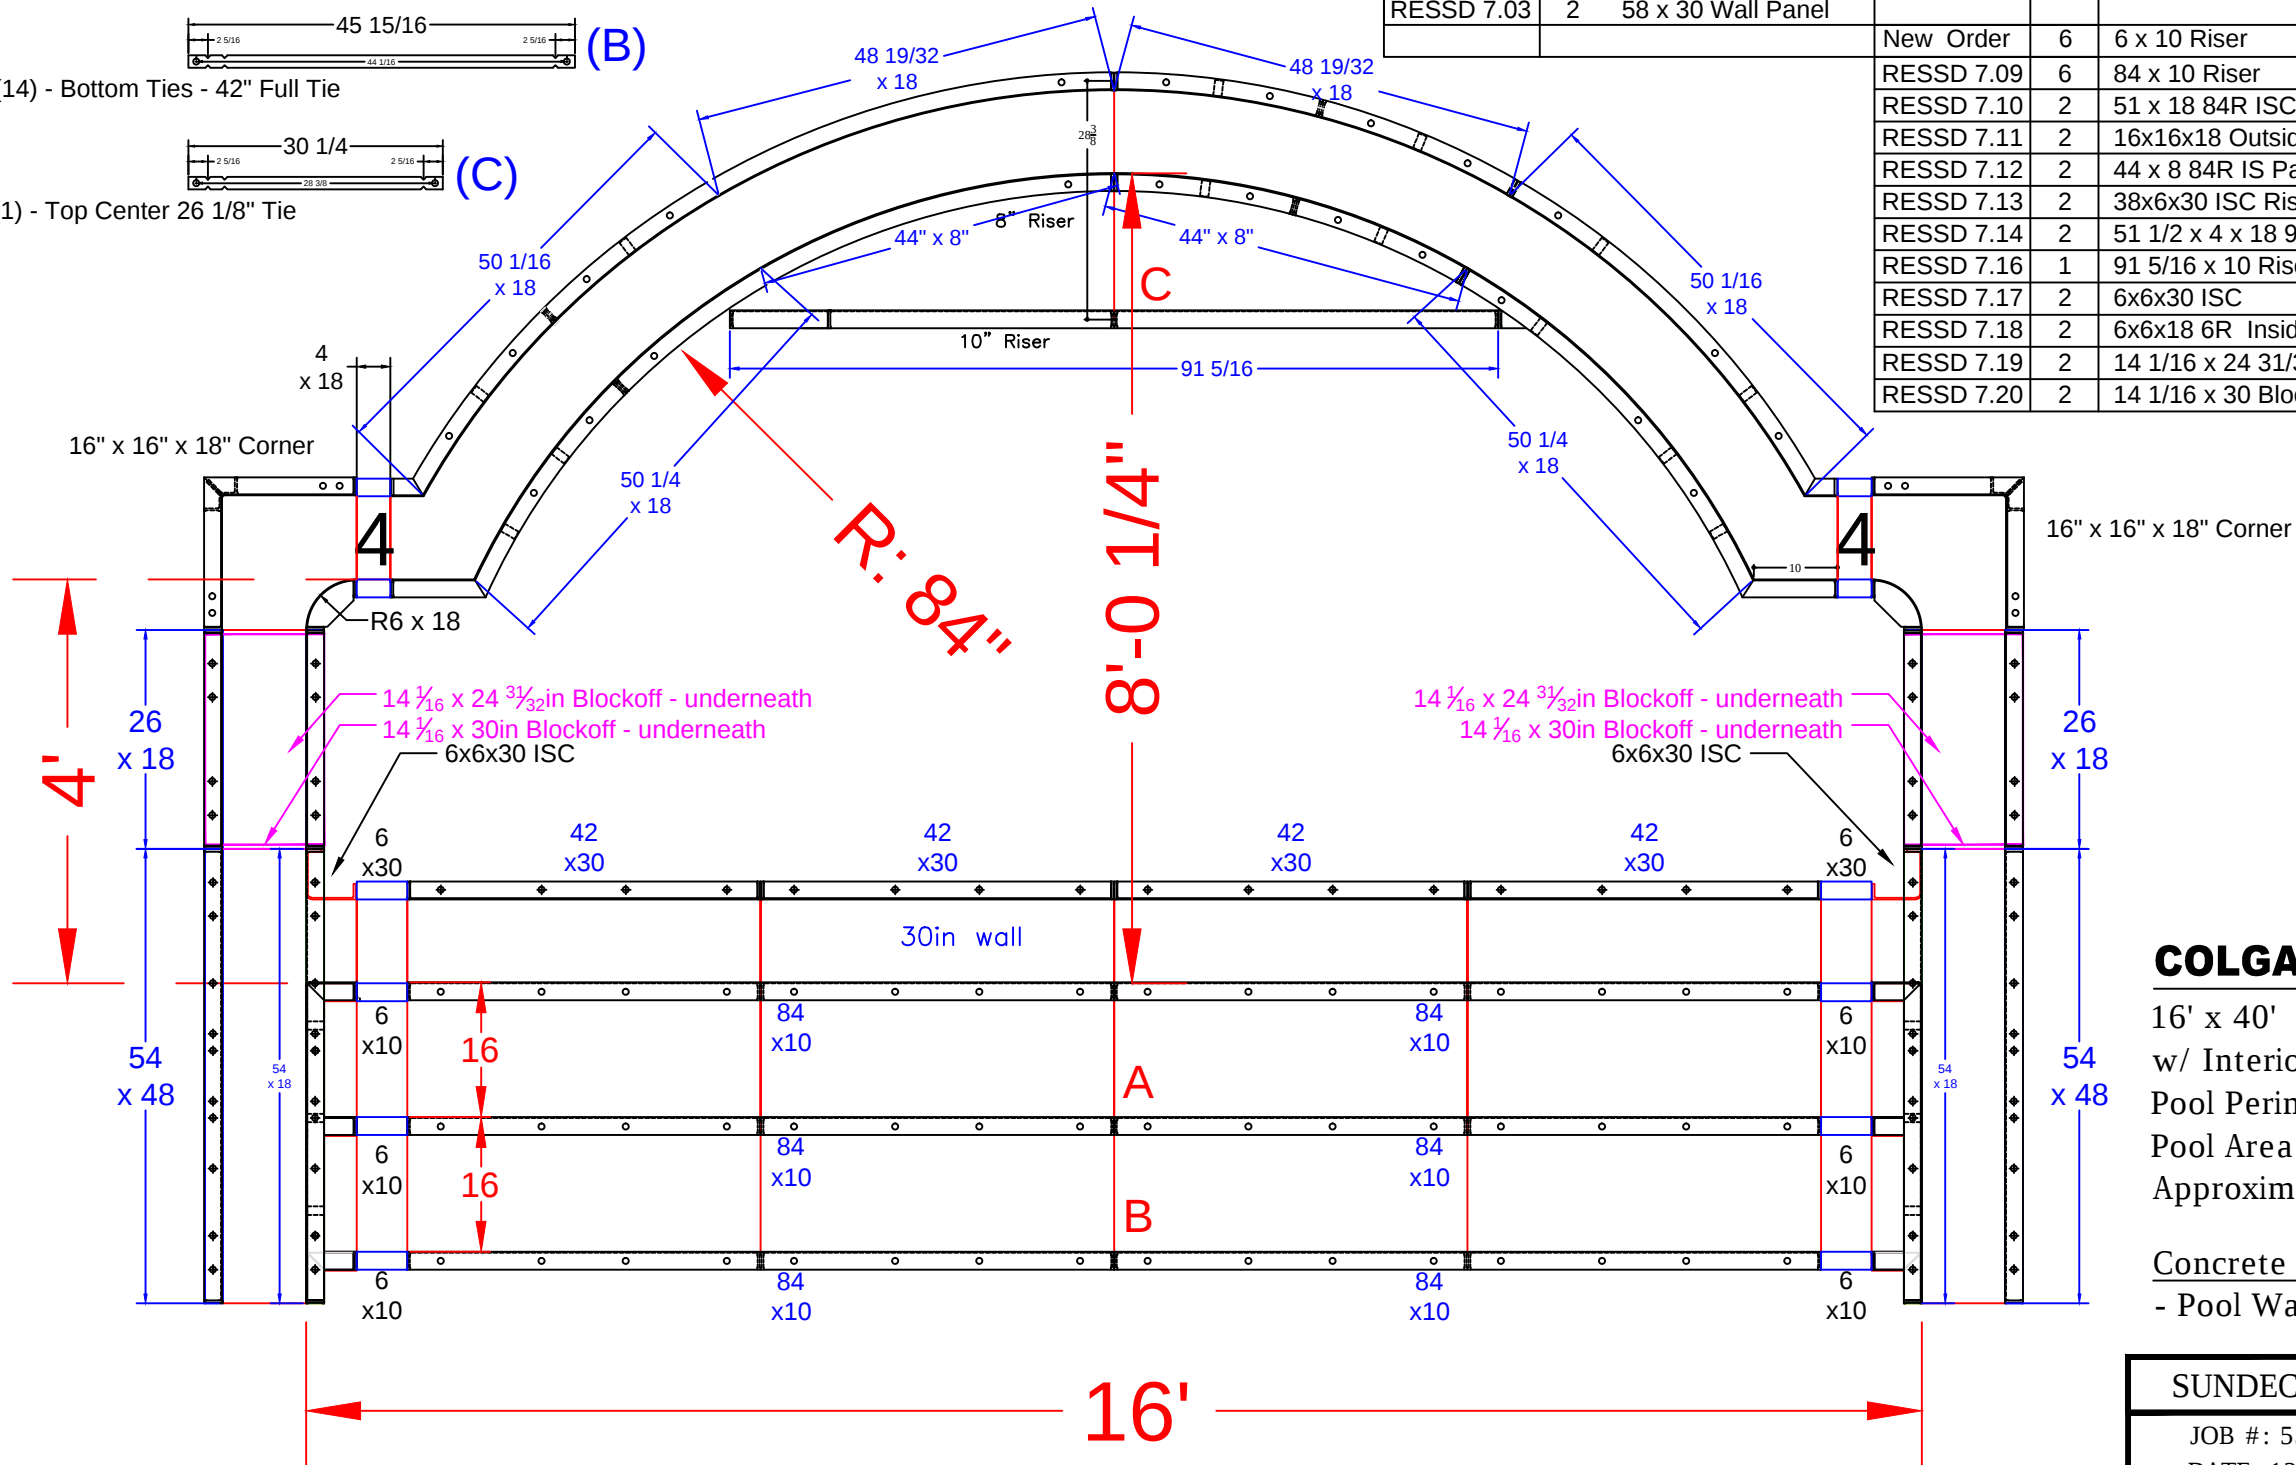

**COLGAN-1 Kelton Place**

16' x 40' - 10" Concrete Wall - Double Roman End  
w/ Interior Vinyl Covered Step / Sun Deck Combo  
Pool Perimeter = Ln. Ft.  
Pool Area = Sq.Ft.  
Approximate Pool Gallons: Gallons

Concrete Yards  
- Pool Walls & Steps: 17 yards

| SUNDECK/STEP DETAIL |  |  |  |
|---------------------|--|--|--|
| JOB #: 555676       |  |  |  |
| DATE: 12-17-2021    |  |  |  |
| SCALE: 1' = 1/2 "   |  |  |  |
| DRAWN BY: SA        |  |  |  |
|                     |  |  |  |
|                     |  |  |  |
|                     |  |  |  |
|                     |  |  |  |



SEASONAL WORLD  
WE BUILD BACKYARDS!