


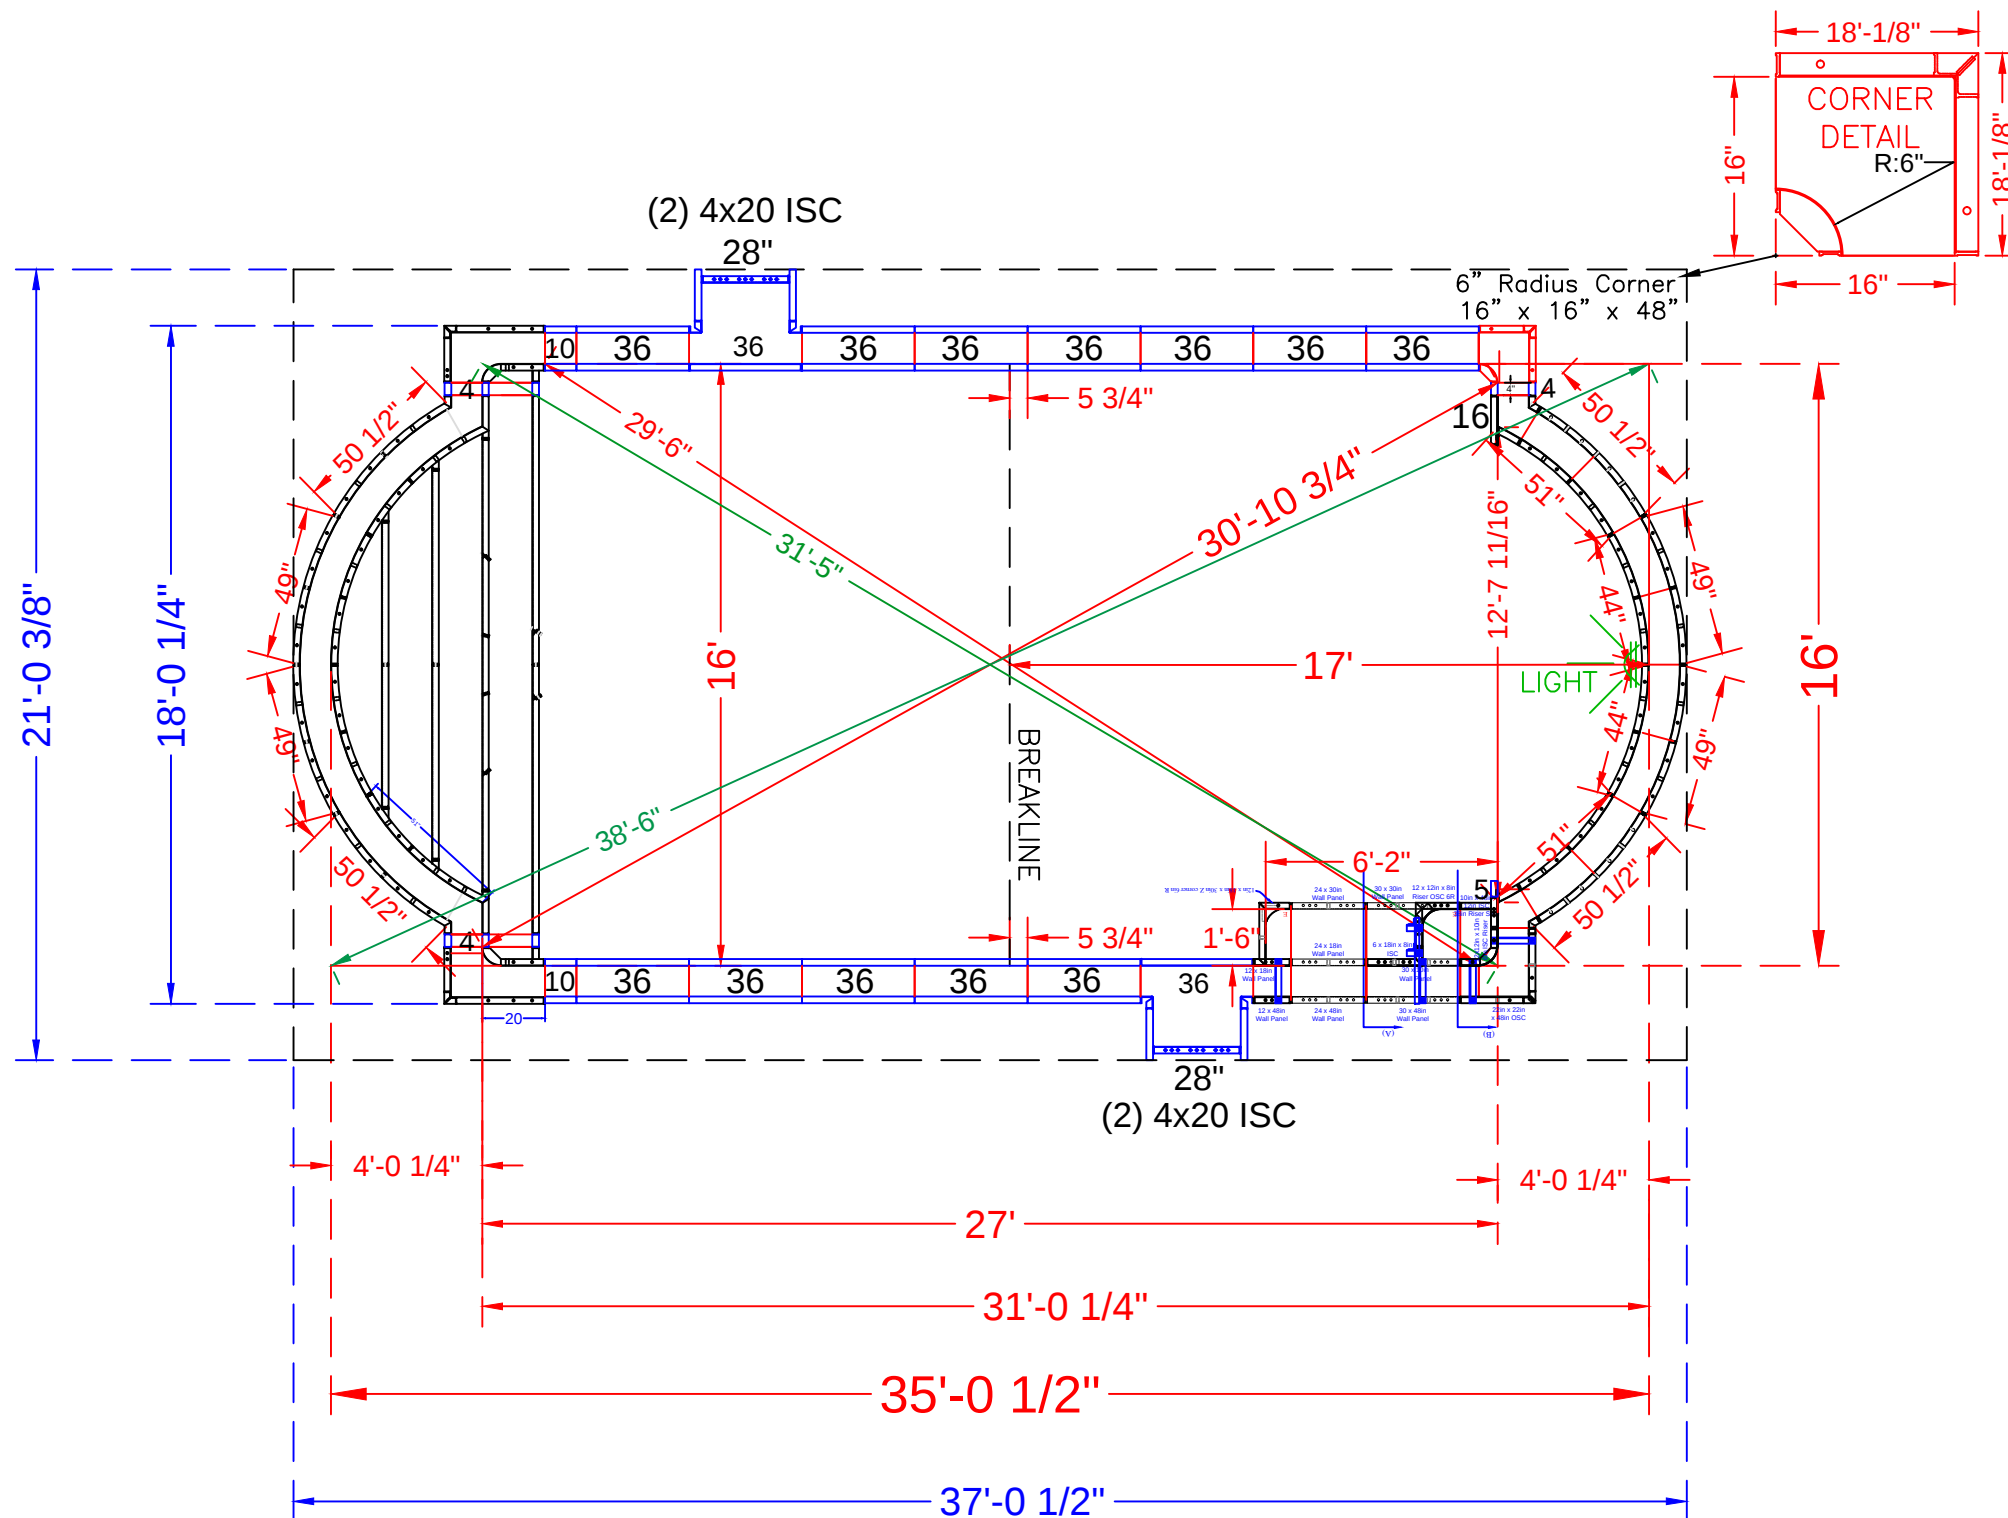

NOTE: See Construction Plan for Pool Location

POOL PANEL DESCRIPTIONS

QTY.	DESCRIPTION
1	16' Wide Roman Step Assembly w/ 6" Radius Corners
1	6'-2" Bench Assembly w/ Step
1	16" x 16" x 48 w/Outside Corner-SA (6" Radius)
4	20" x 4" x 48" Adj Offset Hinged ISC (Pilaster)
SKIMMER SIDES {	
STRAIGHT PANELS	
2	4" x 48" Panel *Add 2 more for step page (4 total)
1	5" x 48" Panel
4	10" x 48" Panel
1	16" x 48" Straight Panel
2	28" x 48" Panel
26	36 x 48" Panel
SKIMMERS {	
ROMAN END ASSEMBLY (Radius Panels)	
2	49" x 48" - 94" Radius OS Panel
2	44" x 48" - 84" Radius IS Panel
2	51" x 48" - 84" Radius IS Panel
2	50 1/2" x 4" x 48" - 94" Radius OS Panel

COONEY - 10 Hansom Drive

16' x 35' - Concrete / Vinyl - Spartan
w/ Roman Entry Step
& Deep End Bench w/ Step out
Pool Perimeter: 92 Ln. Ft.
Pool Area: 504 Sq.Ft.
Approximate Pool Gallons: 14,607 Gallons

Concrete Yards

- Pool Walls & Steps: 19 yards


PANEL LAYOUT

JOB #: 2024-1219
DATE: 7-29-2024
DRAWN BY: SA

REVISIONS



(G)  Qty (1) Top Center 26 1/8" Tie

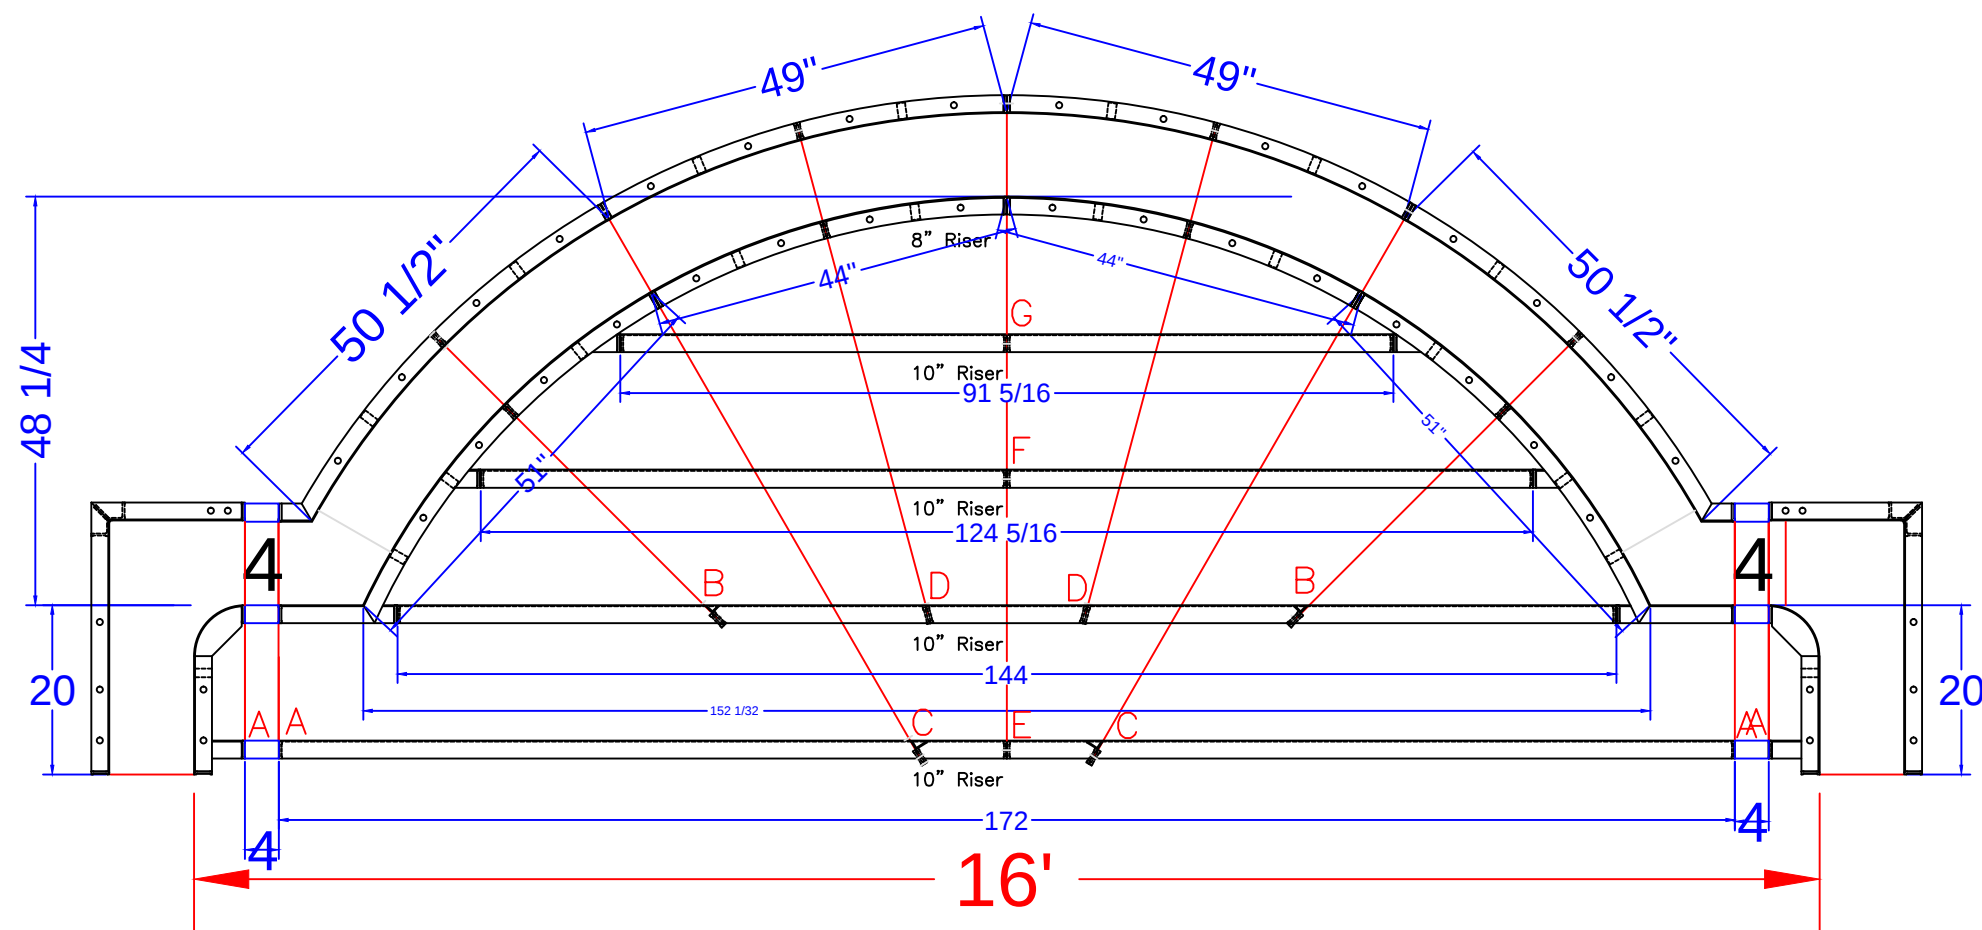

7' RADIUS ROMAN END STEP WITH 8" AND 10" RISERS	
QTY.	DESCRIPTION
2	6 x 20 x 48 ISC Riser Side
2	16 x 30 x 48 OSC Form
2	51 x 4 x 38 84R ISC Zee Riser Side
2	50 1/2 x 4 x 48 94 RADIUS OS Panel
2	44 x 8 84 RADIUS IS Panel Top Riser
2	49 x 48 94 RADIUS OS Panel
3	Risers - Top Center (1)91 5/16, (2)62 5/32
3	Risers - Bottom Center (1)144, (2)86
2	Risers - Bottom Outer Edge
2	4 x 48 Straight Panel
2	4 x 38 Straight Panel
2	4 x 10 Straight Panel


16' x 35' - Concrete / Vinyl - Spartan
w/ Roman Entry Step
& Deep End Bench w/ Step out
Pool Perimeter: 92 Ln. Ft.
Pool Area: 504 Sq.Ft.
Approximate Pool Gallons: 14,607 Gallons

- Pool Walls & Steps: 19 yards



STEP DETAIL			
JOB #: 2024-1219			
DATE: 7-29-2024			
SCALE: 1' = 1/2 "			
DRAWN BY: SA			



SEASONAL WORLD
 WE BUILD BACKYARDS!

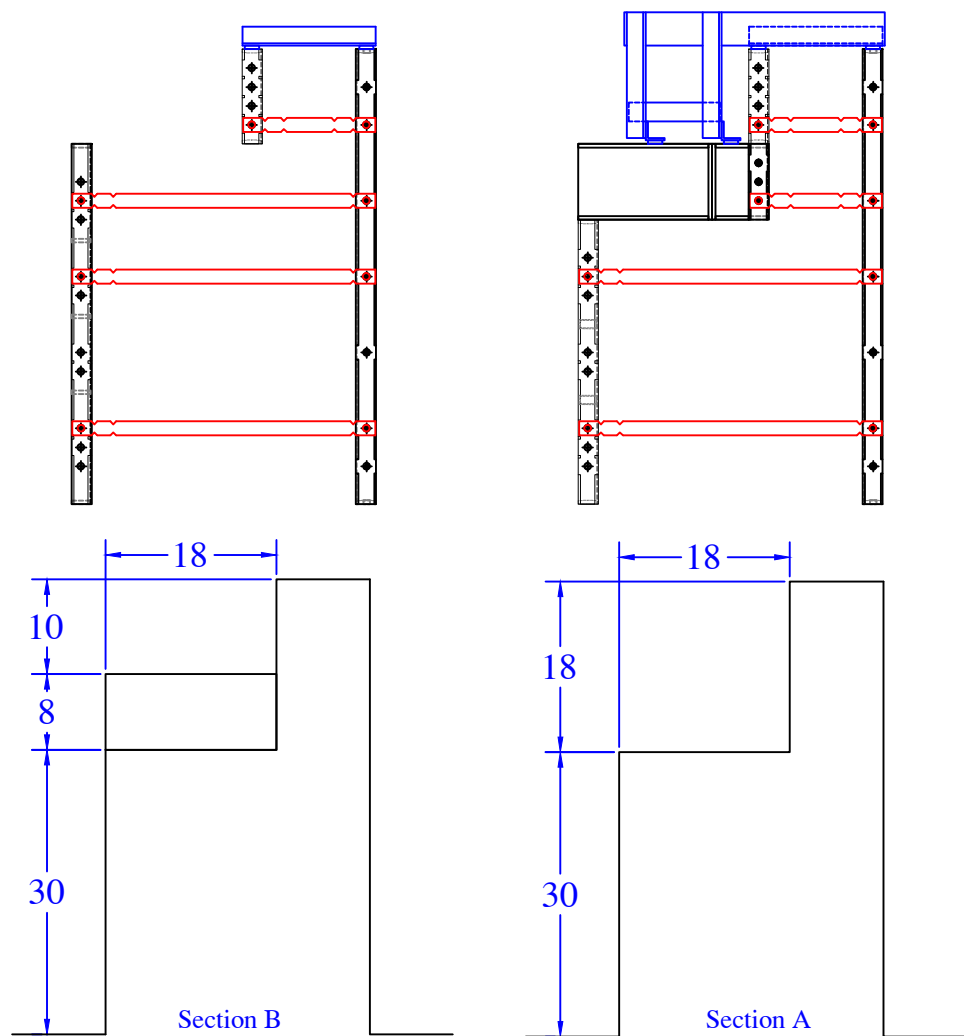

Qty (6) - 31 15/16\" Overall - Bench
1/4\" BB

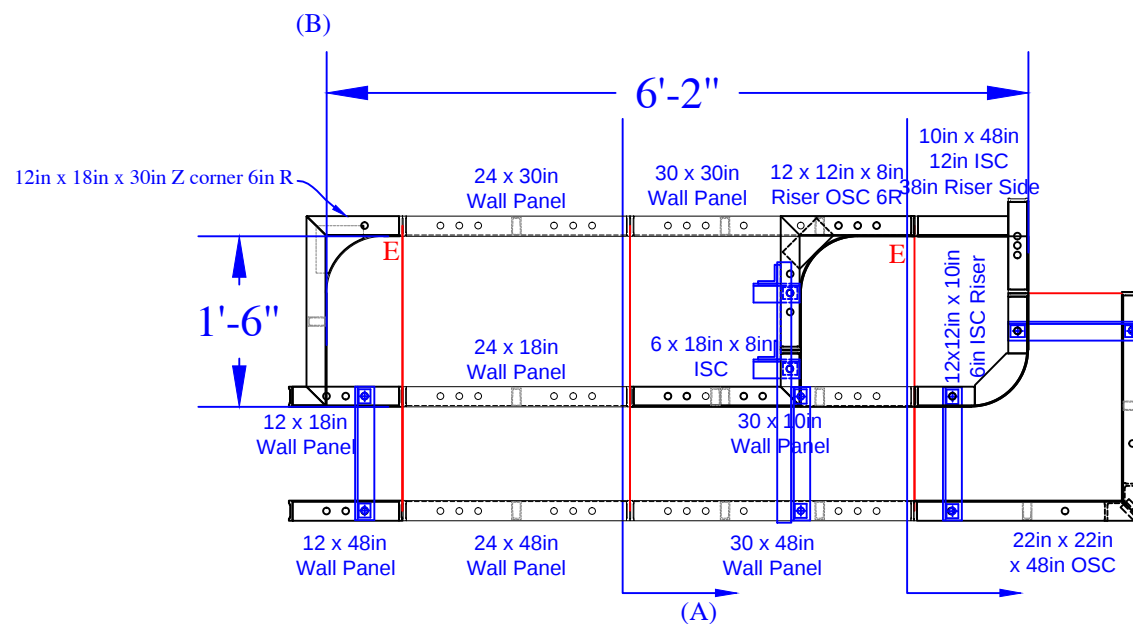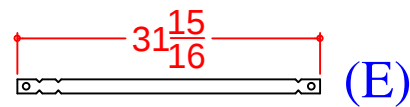

BENCH PANEL LIST

QTY	DESCRIPTION
1	12x12in x 10in 6R ISC
1	22in x 22in OSC x 48in
1	12in x 18in x 30in Z corner 6in R
1	6x18in x 8in ISC Riser
1	12in x 18in Wall Panel
1	12in x 48in Wall Panel
1	10in x 48in 12in ISC 38in Riser Side
1	12x12in x 8in Riser OSC 6R
1	30in x 48in Wall Panel
1	30in x 30in Wall Panel
1	30in x 10in Wall Panel
1	24in x 30in Wall Panel
1	24in x 48in Wall Panel
1	24in x 18in Wall Panel
1	Parapet Brackets - 10.9in Step x 10
6	Parapet Brackets - 10in Wall

COONEY - 10 Hansom Drive

16' x 35' - Concrete / Vinyl - Spartan
w/ Roman Entry Step

& Deep End Bench w/ Step out

Pool Perimeter: 92 Ln. Ft.

Pool Area: 504 Sq.Ft.

Approximate Pool Gallons: 14,607 Gallons

Concrete Yards

- Pool Walls & Steps: 19 yards

BENCH PANEL DETAIL

JOB #: 2024-1219
DATE: 7-29-2024
SCALE: 1' = 1/2"
DRAWN BY: SA

REVISIONS

