


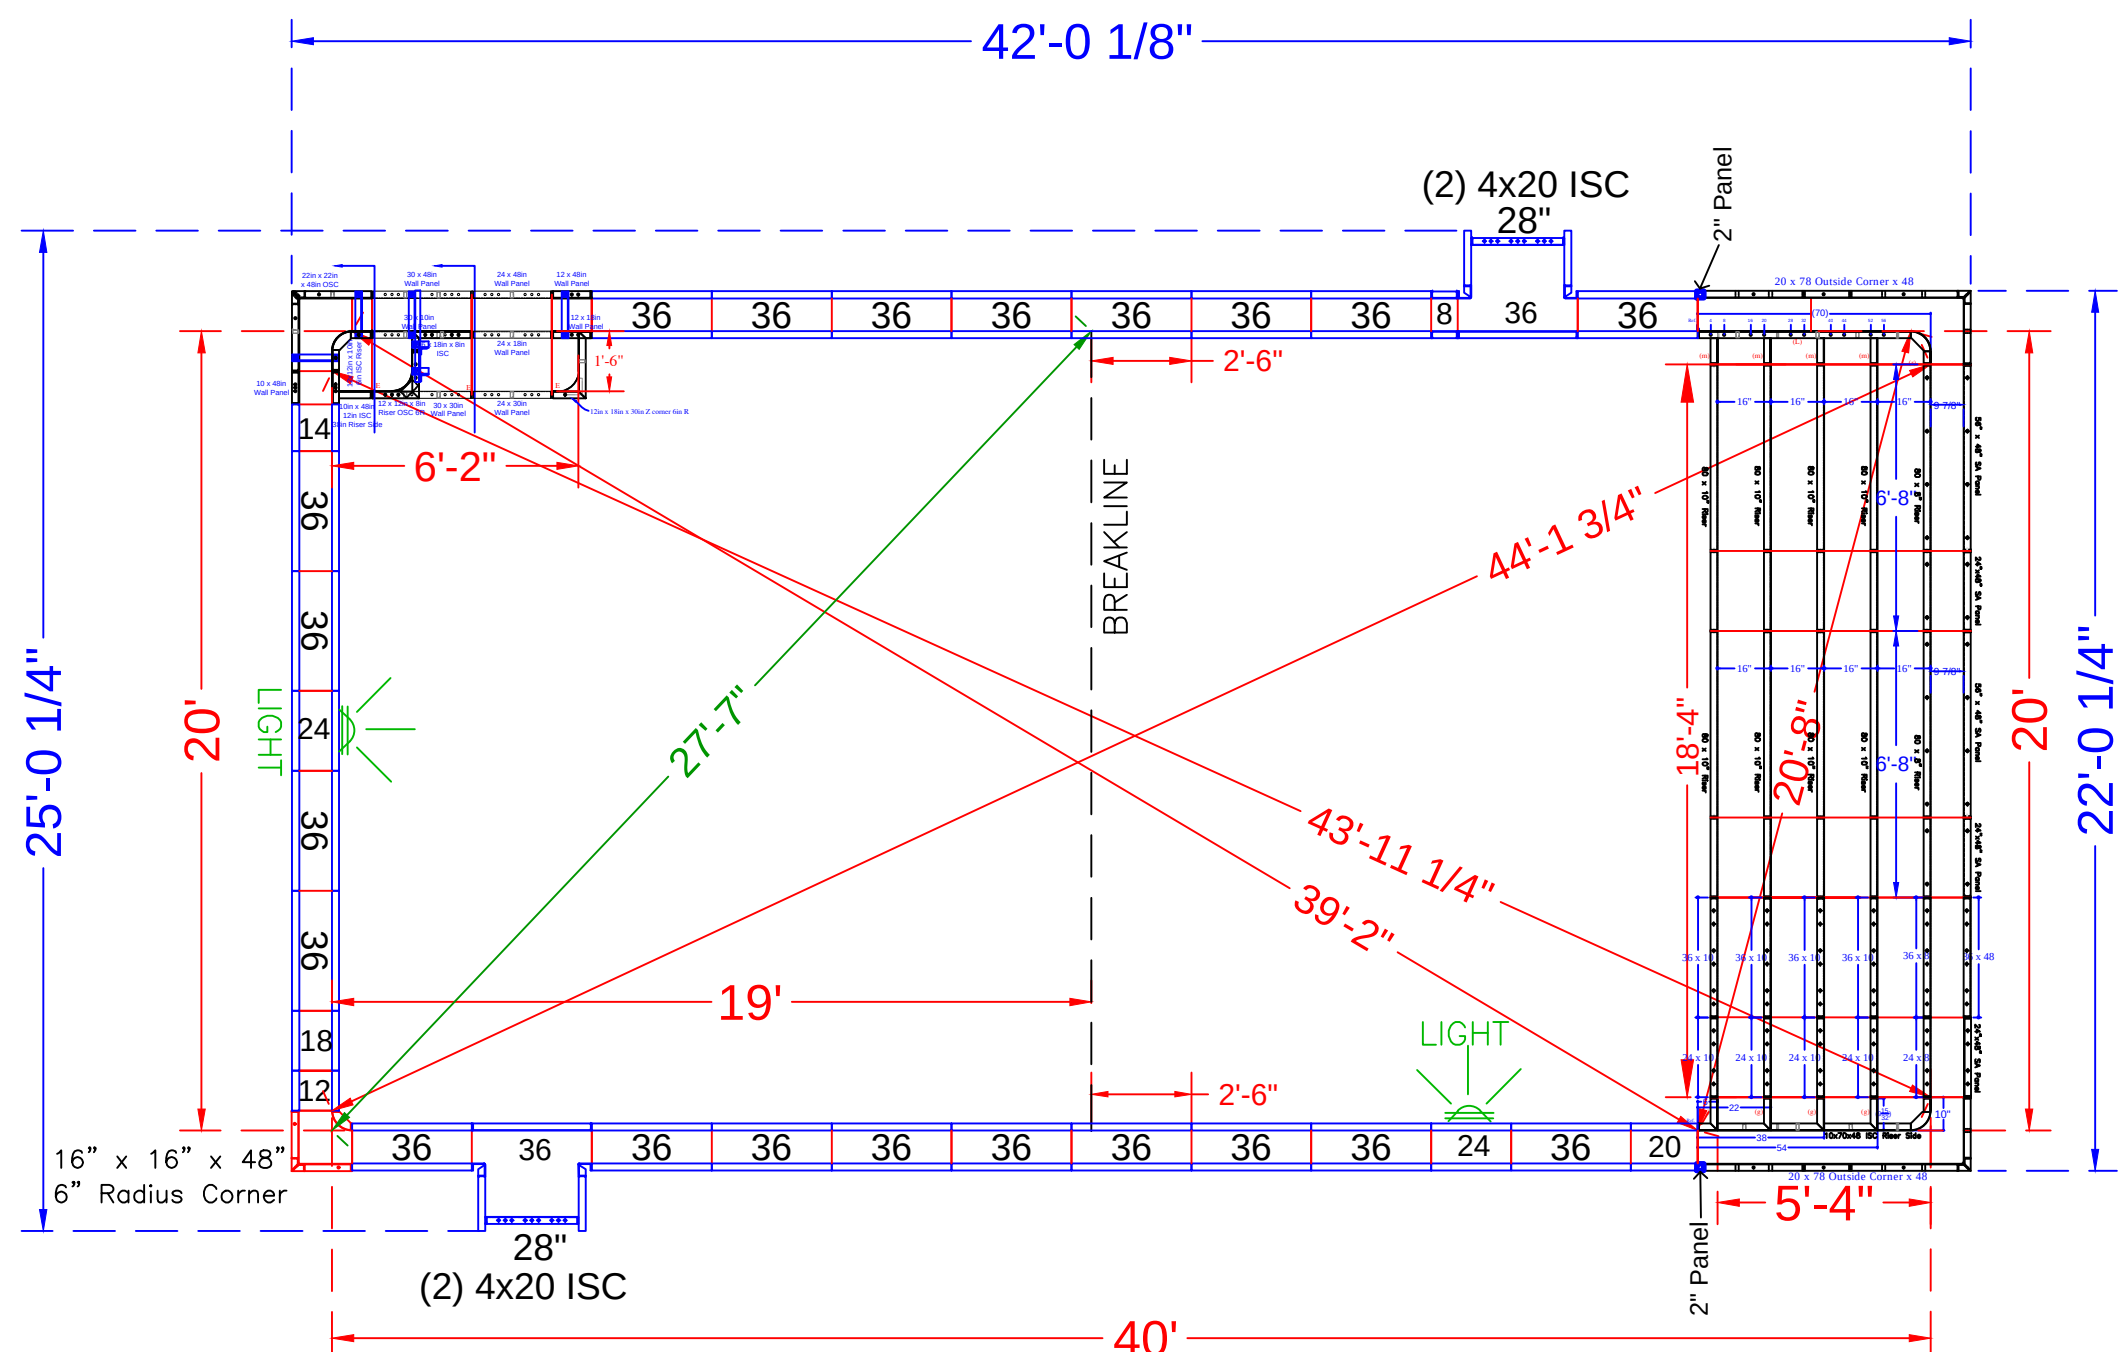

POOL PANEL DESCRIPTIONS	
QTY.	DESCRIPTION
1	20' x 48" Custom Rectangle Step Assembly
1	6'-2" Inside Rectangle Bench Assembly w/ Step
CORNERS & HINGES	
1	16" x 16" x 48 w/ Outside Corner-SA (6" Radius)
4	4" x 20" x 48" Adj Offset Hinged ISC (Pilaster)
STRAIGHT PANELS	
2	8" x 48" Panel
2	12" x 48" Panel
2	14" x 48" Panel
2	18" x 48" Panel
2	20" x 48" Panel
4	24" x 48" Panel
2	28" x 48" Panel
44	36" x 48" Panel

CREIGHTON - 19 Graham Place

20' x 40' - Concrete / Vinyl - Rectangle
w/ Full Width Entry Step
& Deep End Bench & Step
Pool Perimeter: 119 Ln. Ft.
Pool Area: 800 Sq. Ft.
Approximate Pool Gallons: 27,315 Gallons

Concrete Yards
- Pool Walls & Steps: 26.5 yards

PANEL LAYOUT			
JOB #: 2023-1020			
DATE: 8-11-2023			
DRAWN BY: SA			
REVISIONS			





The diagram illustrates the layout of a 10' x 10' floor joist system. The overall dimensions are 10'0" by 10'0". The layout includes several tie dimensions and labels:

- Top Tie:** 7'15 15/16" (labeled in red).
- Bottom Tie:** 7'4" (labeled in blue).
- 2nd Bottom Tie:** 5'8" (labeled in blue).
- 3rd Top Tie:** 4'2" (labeled in blue).
- 2nd Top Tie:** 2'6" (labeled in blue).
- Top Tie:** 1'3 15/16" (labeled in red).
- Bottom Tie:** 1'0" (labeled in blue).

The diagram also shows the spacing of the joists, which are 16" on center (labeled in blue). The tie dimensions are shown in red and blue, indicating different types of ties or materials. The overall dimensions are shown in blue.

2" Panel

2" Panel

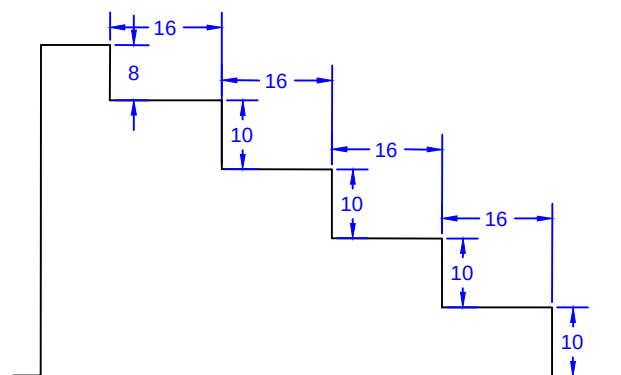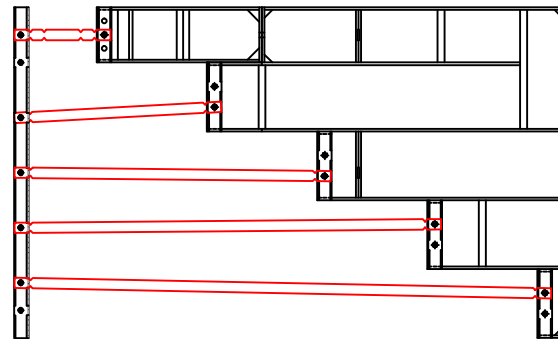

QTY.	DESCRIPTION
8	80 x 10 Risers
2	80 x 8 Top Riser
3	24 x 48 SA Panel
2	56 x 48 SA Panel-Back Wall
2	20 x 78 Outside Corner x 48
1	24 x 8 Riser
4	24 x 10 Risers
4	36 x 10 Riser
1	36 x 8 Riser
2	10 x 70 x 48 ISC Riser Sides (Right & Left)

Notes:


*from 8'-4" Outside End Step Assembly w/ 6" R. Corners {


*from 8'-4" Outside End Step Assembly w/ 24" R. Corners {

20' x 40' - Concrete / Vinyl - Rectangle
w/ Full Width Entry Step
& Deep End Bench & Step
Pool Perimeter: 119 Ln. Ft.
Pool Area: 800 Sq. Ft.
Approximate Pool Gallons: 27,315 Gallons

- Pool Walls & Steps: 26.5 yards

STEP DETAIL			
JOB #: 2023-1020			
DATE: 8-11-2023			
DRAWN BY: SA			

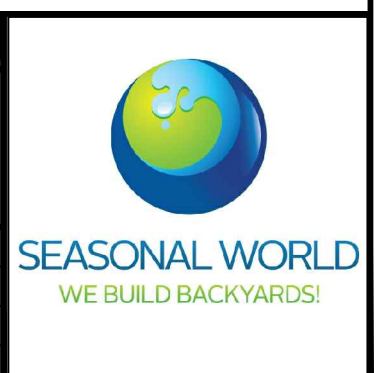

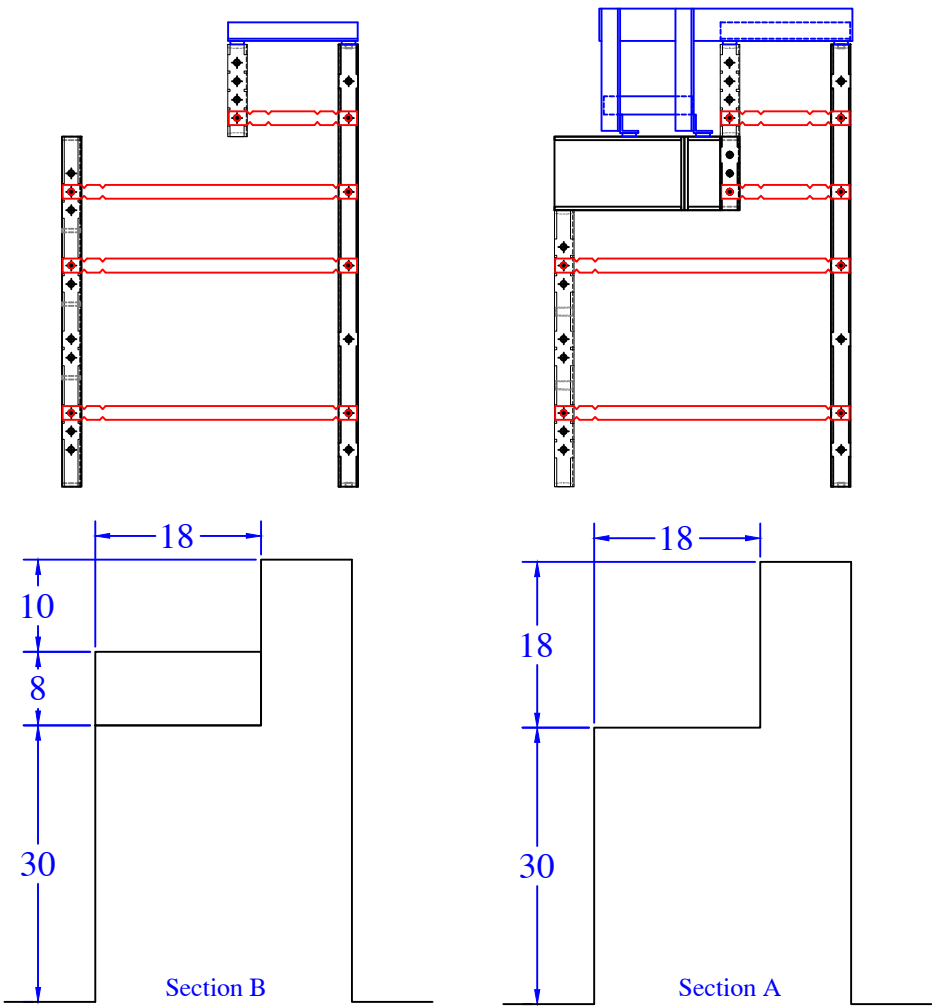

BENCH PANEL LIST	
QTY	DESCRIPTION
1	12x12in x 10in 6R ISC
1	22in x 22in OSC x 48in
1	12in x 18in x 30in Z corner 6in R
1	6x18in x 8in ISC Riser
1	12in x 18in Wall Panel
1	12in x 48in Wall Panel
1	10in x 48in 12in ISC 38in Riser Side
1	12x12in x 8in Riser OSC 6R
1	10in x 48in Wall Panel
1	30in x 48in Wall Panel
1	30in x 30in Wall Panel
1	30in x 10in Wall Panel
1	24in x 30in Wall Panel
1	24in x 48in Wall Panel
1	24in x 18in Wall Panel
1	Parapet Brackets - 10.9in Step x 10
4	Parapet Brackets - 10in Wall

Qty (6) - 31 15/16" Overall - Bench
1/4" BB

