


NODE POINT MEASUREMENTS

|      |         |
|------|---------|
| A-B= | 30'-0"  |
| A-C= | 8'-6"   |
| A-D= | 18'-10" |
| A-E= | 22'-2"  |
| A-F= | 37'-1"  |
| A-G= | 35'-9"  |
| A-H= | 25'-5"  |
| A-I= | 27'-5"  |
| A-J= | 30'-1"  |
| B-C= | 34'-8"  |
| B-D= | 17'-0"  |
| B-E= | 30'-2"  |
| B-F= | 25'-1"  |
| B-G= | 34'-7"  |
| B-H= | 38'-6"  |
| B-I= | 41'-7"  |
| B-J= | 38'-3"  |
| C-D= | 19'-10" |
| C-E= | 17'-6"  |
| C-F= | 35'-6"  |
| C-G= | 31'-3"  |
| C-H= | 18'-4"  |
| C-I= | 19'-10" |
| C-J= | 23'-9"  |
| D-E= | 13'-7"  |
| D-F= | 18'-11" |
| D-G= | 22'-1"  |
| D-H= | 21'-8"  |
| D-I= | 24'-9"  |
| D-J= | 22'-5"  |
| E-F= | 19'-10" |
| E-G= | 13'-10" |
| E-H= | 8'-5"   |
| E-I= | 11'-6"  |
| E-J= | 9'-2"   |
| F-G= | 13'-1"  |
| F-H= | 26'-4"  |
| F-I= | 28'-10" |
| F-J= | 22'-3"  |
| G-H= | 16'-6"  |
| G-I= | 18'-2"  |
| G-J= | 10'-11" |
| H-I= | 3'-1"   |
| H-J= | 6'-2"   |
| I-J= | 7'-4"   |

RADII MEASUREMENTS

|    |         |   |
|----|---------|---|
| C= | 11'-10" | r |
| D= | 8'-0"   | r |
| E= | 9'-0"   | r |
| F= | 10'-10" | r |
| G= | 4'-10"  | r |
| H= | 11'-0"  | r |
| I= | 8'-0"   | r |
| J= | 6'-0"   | r |

NOTE: SEE CONSTRUCTION PLANS FOR POOL LOCATION

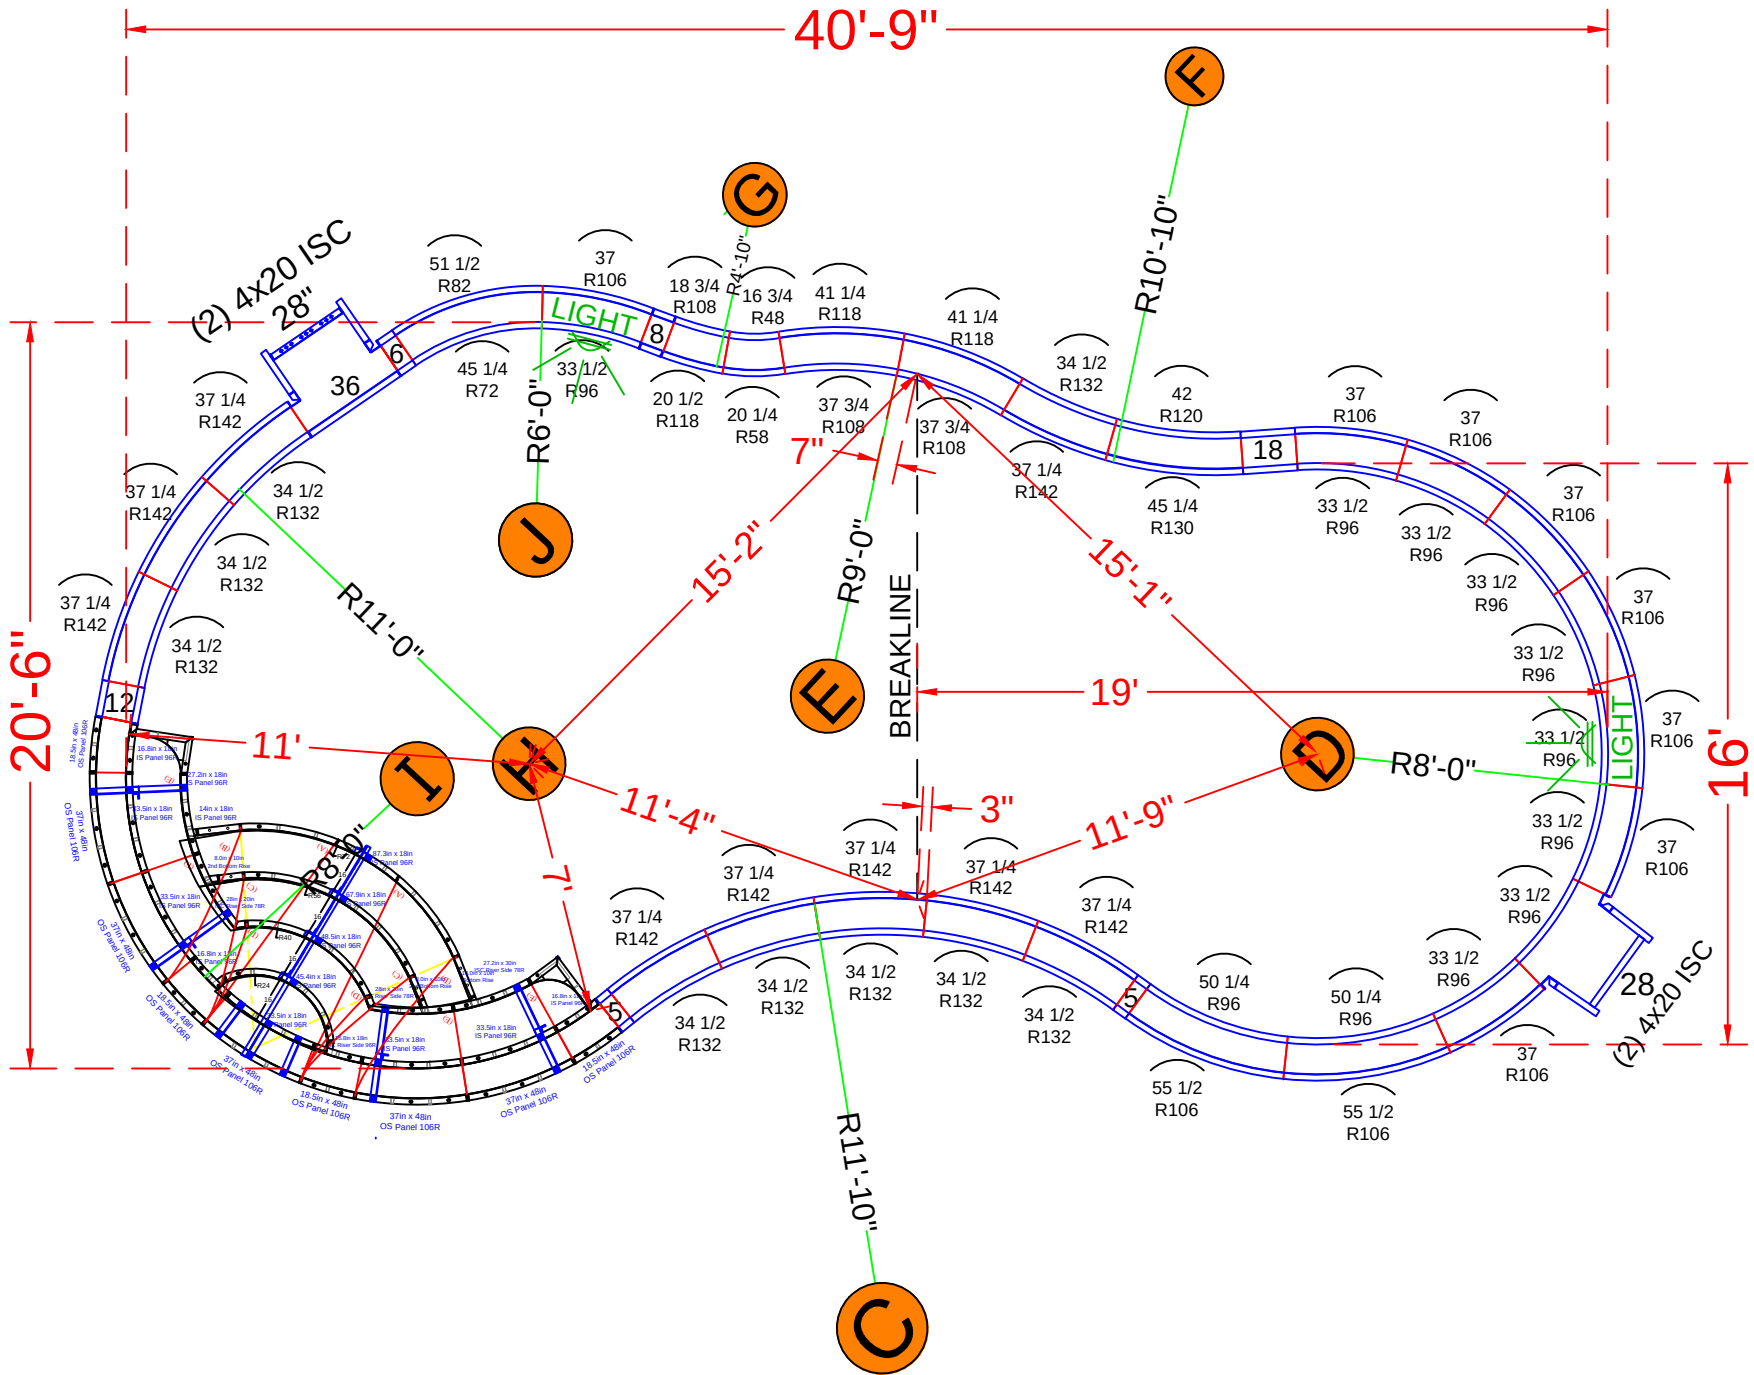

POOL PANEL DESCRIPTIONS

SEE DETAIL PAGE {

SKIMMER SIDES {

SKIMMERS {

| QTY.            | DESCRIPTION                                     |
|-----------------|-------------------------------------------------|
| 1               | 8' Radius Step Assembly (Red Panels)            |
| 4               | 4" x 20" x 48" Adj Offset Hinged ISC (Pilaster) |
| STRAIGHT PANELS |                                                 |
| 4               | 5" x 48" Straight                               |
| 2               | 6" x 48" Straight                               |
| 2               | 8" x 48" Straight                               |
| 2               | 12" x 48" Straight                              |
| 2               | 18" x 48" Straight                              |
| 2               | 28" x 48" Straight                              |
| 1               | 36" x 48" Straight                              |
| RADIUS PANELS   |                                                 |
| 1               | 16 3/4" x 48" - 48" Radius Panel                |
| 1               | 20 1/4" x 48" - 58" Radius Panel                |
| 1               | 45 1/4" x 48" - 72" IS Radius Panel             |
| 1               | 51 1/2" x 48" - 82" OS Radius Panel             |
| 9               | 33 1/2" x 48" - 96" IS Radius Panel             |
| 8               | 37" x 48" - 106" OS Radius Panel                |
| 2               | 50 1/4" x 48" - 96" IS Radius Panel             |
| 2               | 55 1/2" x 48" - 106" OS Radius Panel            |
| 1               | 18 3/4" x 48" - 108" Radius Panel               |
| 1               | 20 1/2" x 48" - 118" Radius Panel               |
| 2               | 37 3/4" x 48" - 108" Radius Panel               |
| 2               | 41 1/4" x 48" - 118" Radius Panel               |
| 1               | 42" x 48" - 120" Radius Panel                   |
| 1               | 45 1/4" x 48" - 130" Radius Panel               |
| 9               | 34 1/2" x 48" - 132" Radius Panel               |
| 9               | 37 1/4" x 48" - 142" Radius Panel               |

DAWSON - 8 Pheasant Run

16' x 20'-7" x 40'-9" - 10" Concrete Wall - Freeform  
w/ Interior Vinyl Covered Step And Bench  
Pool Perimeter = 106 Ln. Ft.  
Pool Area = 638 Sq.Ft.  
Approximate Pool Gallons: 19,500 Gallons

Concrete Yards

- Pool Walls & Sundeck: 19 yards

PANEL LAYOUT

JOB #: 200902  
DATE: 3-8-2021  
DRAWN BY: SA

REVISIONS



SEASONAL WORLD  
WE BUILD BACKYARDS!



16'-1" x 20'-7" x 40'-9" - 10" Concrete Wall - Freeform  
w/ Interior Vinyl Covered Step And Bench  
Pool Perimeter = 106 Ln. Ft.  
Pool Area = 638 Sq.Ft.  
Approximate Pool Gallons: 19,500 Gallons  
Concrete Yards  
- Pool Walls & Steps: 19 yards

|                |                |         |  |                   |  |
|----------------|----------------|---------|--|-------------------|--|
| REVISION/NOTES | SEASONAL WORLD |         |  | STEP&BENCH-DETAIL |  |
|                |                |         |  |                   |  |
|                |                |         |  |                   |  |
|                |                |         |  |                   |  |
|                | DWG BY: SA     | SCALE:  |  |                   |  |
|                | DATE: 3.8.2021 | PAGE: 2 |  |                   |  |