


NODE POINT MEASUREMENTS

D-E=	2'-0"	H-I=	2'-0"
D-F=	6'-3"	H-J=	5'-0"
D-G=	10'-11"	H-K=	7'-7"
D-H=	24'-1"	H-L=	20'-0"
D-I=	25'-7"	H-M=	35'-0"
D-J=	26'-10"	H-N=	31'-6"
D-K=	28'-1"	H-O=	14'-7"
D-L=	27'-3"		
D-M=	10'-11"	I-J=	3'-2"
D-N=	16'-7"	I-K=	8'-6"
D-O=	20'-7"	I-L=	21'-8"
		I-M=	36'-6"
E-F=	5'-11"	I-N=	32'-2"
E-G=	10'-10"	I-O=	14'-4"
E-H=	22'-7"		
E-I=	24'-2"	J-K=	11'-5"
E-J=	25'-6"	J-L=	24'-11"
E-K=	26'-3"	J-M=	37'-9"
E-L=	25'-3"	J-N=	31'-7"
E-M=	12'-5"	J-O=	12'-10"
E-N=	18'-2"		
E-O=	20'-2"	K-L=	14'-10"
		K-M=	38'-7"
F-G=	5'-0"	K-N=	38'-0"
F-H=	19'-0"	K-O=	22'-2"
F-I=	20'-3"		
F-J=	21'-1"	L-M=	35'-2"
F-K=	24'-1"	L-N=	42'-0"
F-L=	26'-5"	L-O=	31'-11"
C-D=	12'-1"	F-M=	16'-10"
C-E=	11'-0"	F-N=	15'-6"
C-F=	16'-4"	F-O=	14'-4"
C-G=	21'-3"		
C-H=	27'-5"	G-H=	17'-7"
C-I=	29'-4"	G-I=	18'-5"
C-J=	31'-7"	G-J=	18'-7"
C-K=	28'-3"	G-K=	23'-10"
C-L=	21'-0"	G-L=	28'-11"
C-M=	15'-0"	G-M=	20'-10"
C-N=	28'-6"	G-N=	14'-2"
C-O=	29'-9"	G-O=	9'-8"

RADI MEASUREMENTS	
C=	9'-0" r
D=	6'-0" r
E=	8'-0" r
F=	9'-0" r
G=	4'-0" r
H=	11'-0" r
I=	9'-0" r
J=	6'-0" r
K=	4'-0" r
L=	10'-10" r
M=	4'-10" r
N=	10'-2" r
O=	5'-4" r

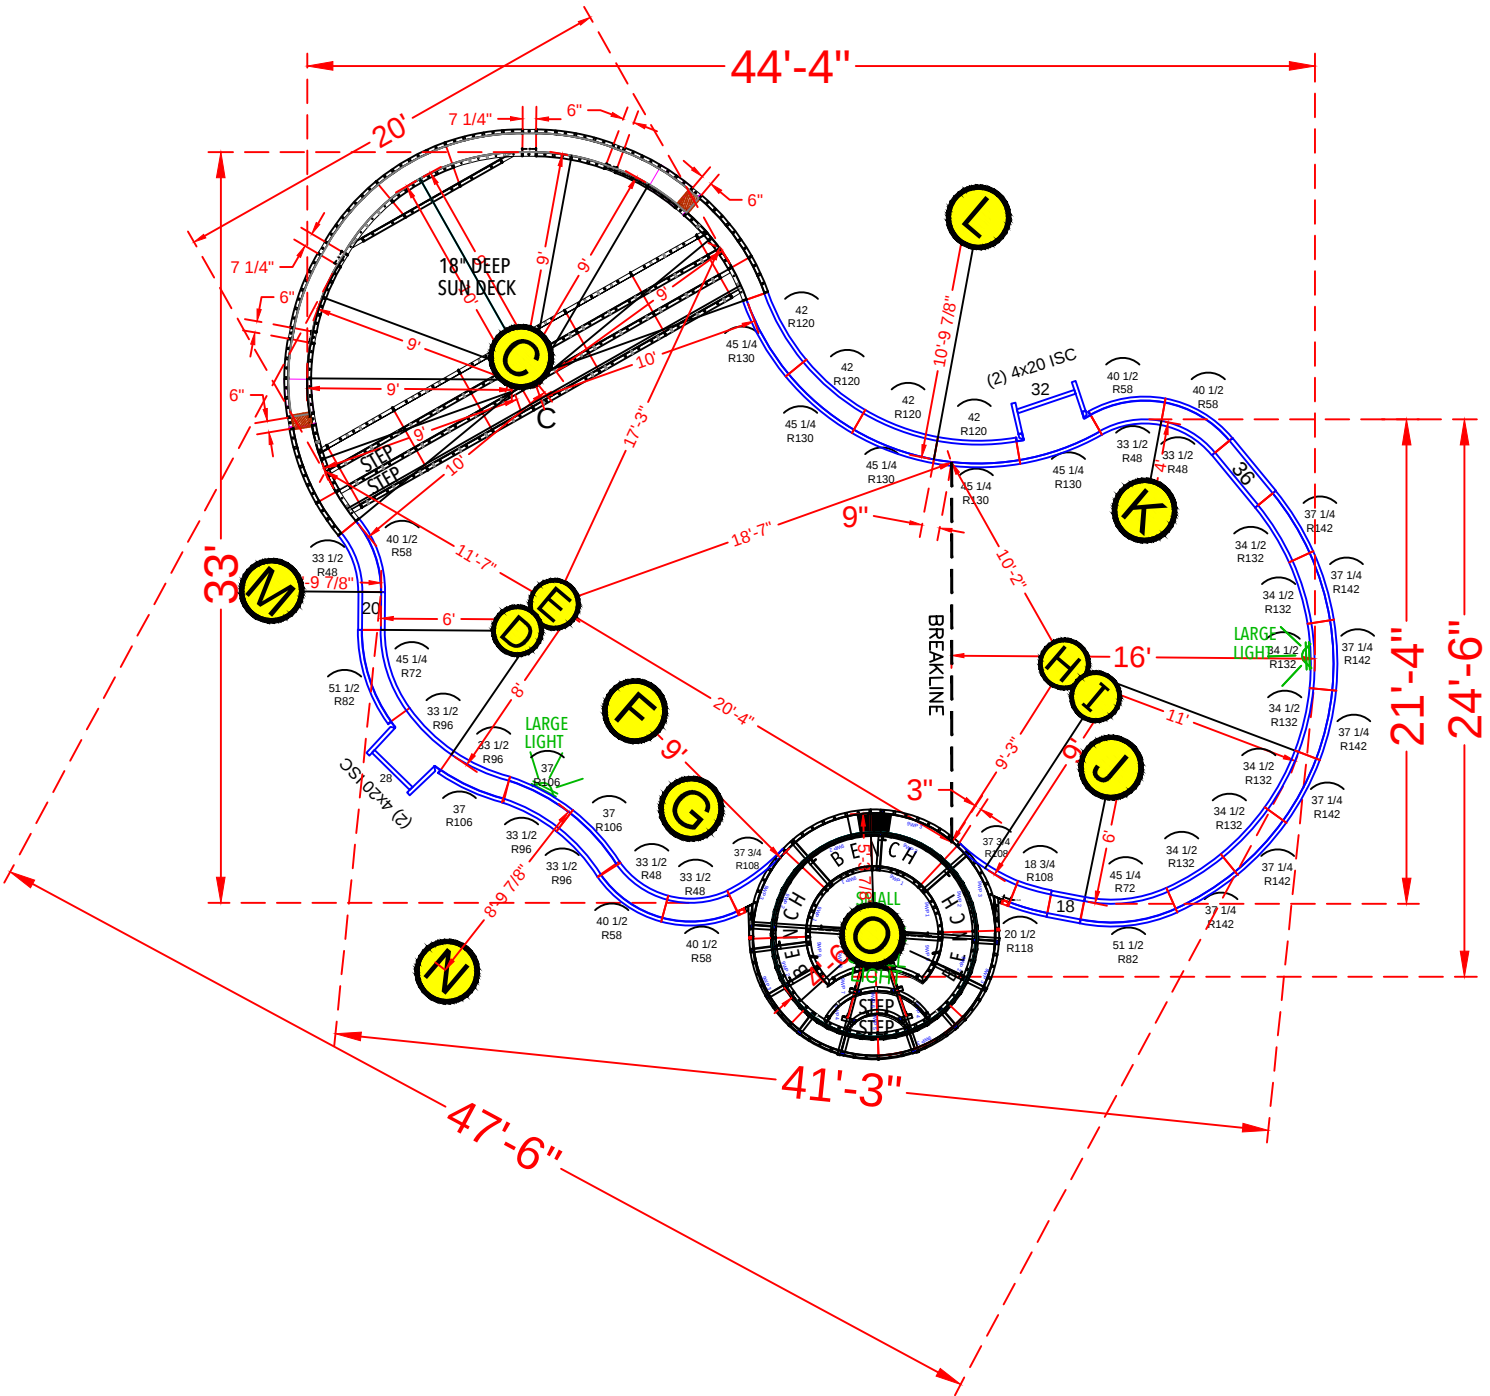

NOTE: SEE CONSTRUCTION PLANS FOR A-B POINTS AND POOL LOCATION

POOL PANEL DESCRIPTIONS

QTY.	DESCRIPTION
1	10' Radius Sundeck / Step Assembly
1	9' Round Spa Assembly
	HINGES
4	4" x 20" x 48" Adj Offset Hinged ISC (Pilaster)
	STRAIGHT PANELS
2	18" x 48" Straight
2	20" x 48" Straight
1	28" x 48" Straight
1	32" x 48" Straight
2	36" x 48" Straight
	RADIUS PANELS
5	33 1/2" x 48" - 48" Radius Panel
5	40 1/2" x 48" - 58" Radius Panel
2	45 1/4" x 48" - 72" IS Radius Panel
2	51 1/2" x 48" - 82" OS Radius Panel
4	33 1/2" x 48" - 96" IS Radius Panel
3	37" x 48" - 106" OS Radius Panel
1	18 3/4" x 48" - 108" Radius Panel
1	20 1/2" x 48" - 118" Radius Panel
2	37 3/4" x 48" - 108" Radius IS Panel
4	42" x 48" - 120" Radius Panel
5	45 1/4" x 48" - 130" Radius Panel
7	34 1/2" x 48" - 132" Radius Panel
7	37 1/4" x 48" - 142" Radius Panel

DeGAETANO - 8 Kerwin Court

21'-4" x 32'-11" x 44'-4" - Concrete / Vinyl - Freeform
w/ Sundeck & Entry Step Combo
Pool Perimeter: 130 Ln. Ft.
Pool Area: 927 Sq. Ft.
Approximate Pool Gallons: 24,404 Gallons

Concrete Yards
- Pool Walls & Sundeck: 31 yards


PANEL LAYOUT

JOB #: 555755
DATE: 11-7-2022
SCALE: 1' = 1/8 "
DRAWN BY: SA


REVISIONS




SEASONAL WORLD
WE BUILD BACKYARDS!

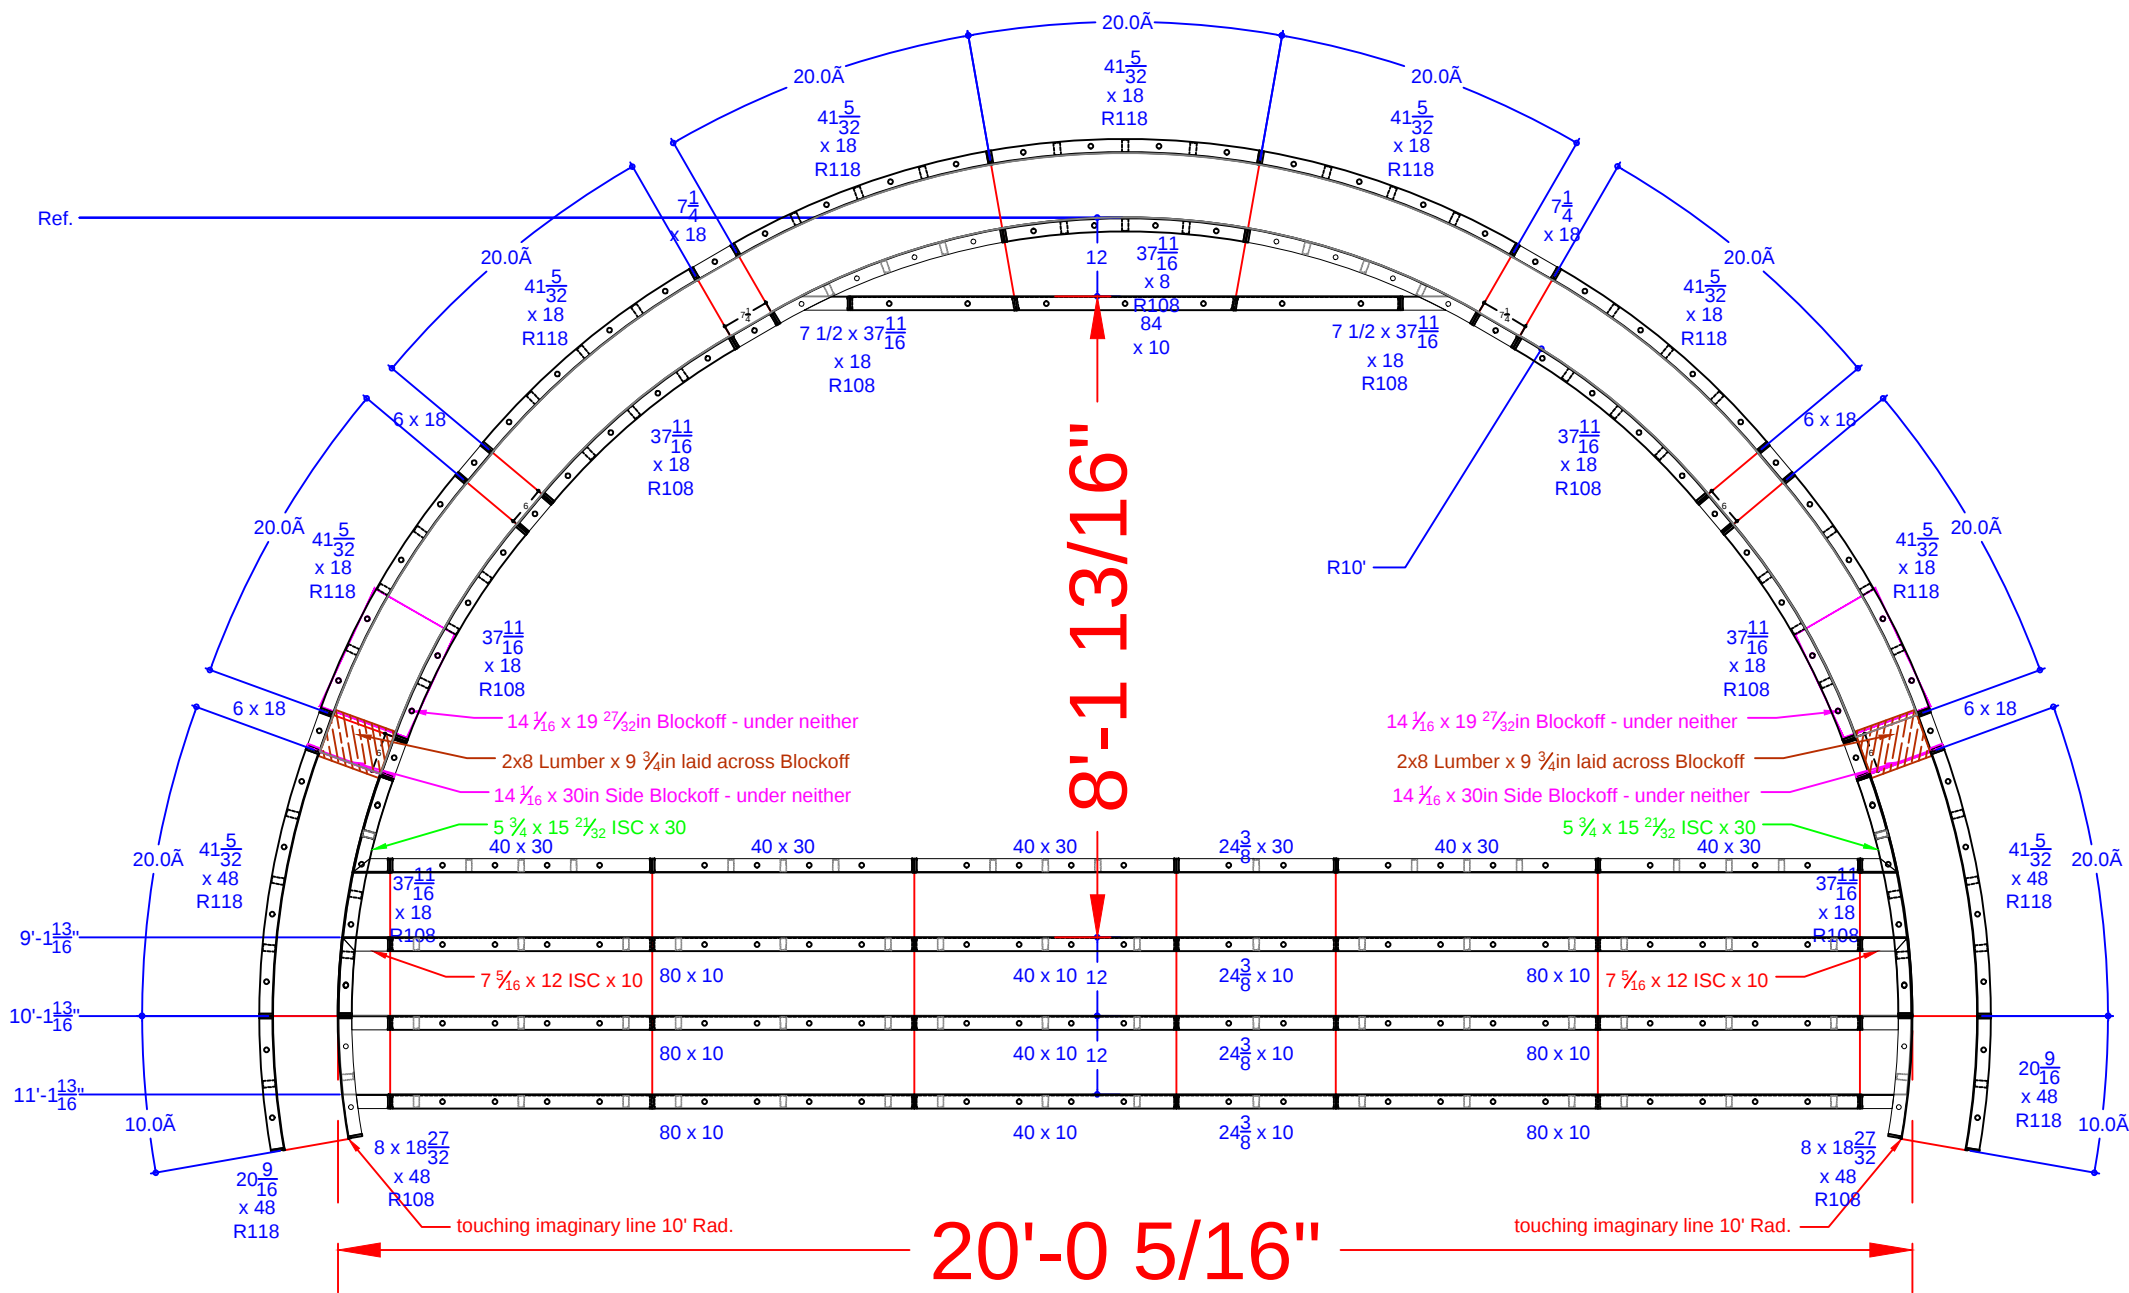


QTY.	DESCRIPTION
1	37 11/16 x 8 108R IS Panel - Top Riser
2	7 15/32 x 37 11/16 ISC Riser Side x 18 108R IS Panel
6	37 11/16 x 18 108R IS Panel
2	8 x 18 27/32 ISC Riser Side x 48 108R IS Panel
7	41 5/32 x 18 118R OS Panel
2	41 5/32 x 48 118R OS Panel
2	20 9/16 x 48 118R OS Panel
2	7 5/16 x 12 ISC x 10 108R IS Panel
2	5 3/4 x 15 21/32 ISC x 30 108R IS Panel
1	84 x 10 Riser - 2nd Top
6	80 x 10 Risers - Lower Wall
3	40 x 10 Risers - Lower Wall
3	24 3/8 x 10 Risers - Lower Wall
5	40 x 30 Wall Panel SA
1	24 3/8 x 30 Wall Panel SA
4	7 1/4 x 18 Wall Panel SA
8	6 x 18 Wall Panel SA
2	14 1/16 x 19 27/32 Blockoff
2	14 1/16 x 30 Blockoff

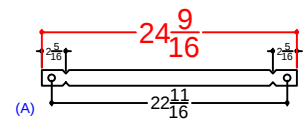

Qty(2) 20 1/2" Wall Tie - 2 Top Riser

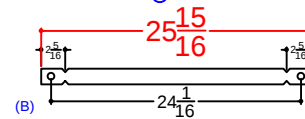

Qty(14) 21 7/8" Wall - 22" Full Tie - 2 Top Riser

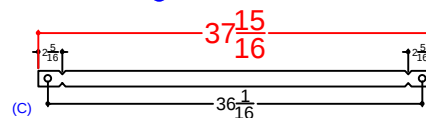

Qty(14) 33 7/8" Wall - 34" Full Tie - 2 Top Riser


DeGAETANO - 8 Kerwin Court

21'-4" x 32'-11" x 44'-4" - Concrete / Vinyl - Freeform
w/ Sundeck & Entry Step Combo
Pool Perimeter: 130 Ln. Ft.
Pool Area: 927 Sq. Ft.
Approximate Pool Gallons: 24,404 Gallons
Concrete Yards
- Pool Walls & Sundeck: 31 yards

SUN DECK DETAIL			
JOB #: 555755			
DATE: 11-17-2022			
SCALE: 1' = 1/8 "			
DRAWN BY: SA			



SEASONAL WORLD
WE BUILD BACKYARDS!


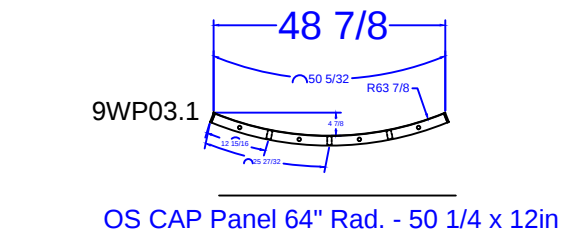


	QTY.	SPA PANEL DESCRIPTION
	1	Pool Form layout
9WP 1	4	28 1/4 x 18 36" Rad. IS Panel - Bench Bottom
9WP 2	6	42 1/2 x 24 54" Rad. IS Panel - Bench Back
9WP 3	8	50 1/4 x 48 64" Rad. OS Panel
9WP 4	2	38 3/8 x 24 54" Rad. ISC Riser Side
9WP 5	1	8" x 6" IS Panel - Top Riser
9WP 6	1	30 3/4 x 9 18" Rad. OS Panel - 2nd Top Riser
9WP 7	1	59 x 9 30" Rad. OS Panel - 2nd Bottom Riser
9WP 8	1	41" x 18" 42"R OS Panel - Bottom Riser
9WP 9	2	4 1/8 x 29 3/16 x 18 36" Rad. ISC - Bench Bottom
9WP10	1	108in Major Support Bracket
9WP11	6	18" Bench Support Bracket
9WP12	2	42in Rad. Step Parapet Bracket
9WP13	2	Parapet Bracket



(5) 28" Full Pool Tie

Overall Length	Settings
31 15/16"	10.74 (2)

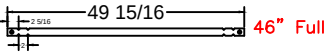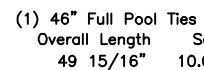

21'-4" x 32'-11" x 44'-4" - Concrete / Vinyl - Freeform
w/ Sundeck & Entry Step Combo
Pool Perimeter: 130 Ln. Ft.
Pool Area: 927 Sq. Ft.
Approximate Pool Gallons: 24,404 Gallons
Concrete Yards
- Pool Walls & Sundeck: 31 yards

SUN DECK DETAIL

JOB #: 555755
DATE: 11-17-2022
SCALE: 1' = 1/8"
DRAWN BY: SA



SEASONAL WORLD
WE BUILD BACKYARDS!