


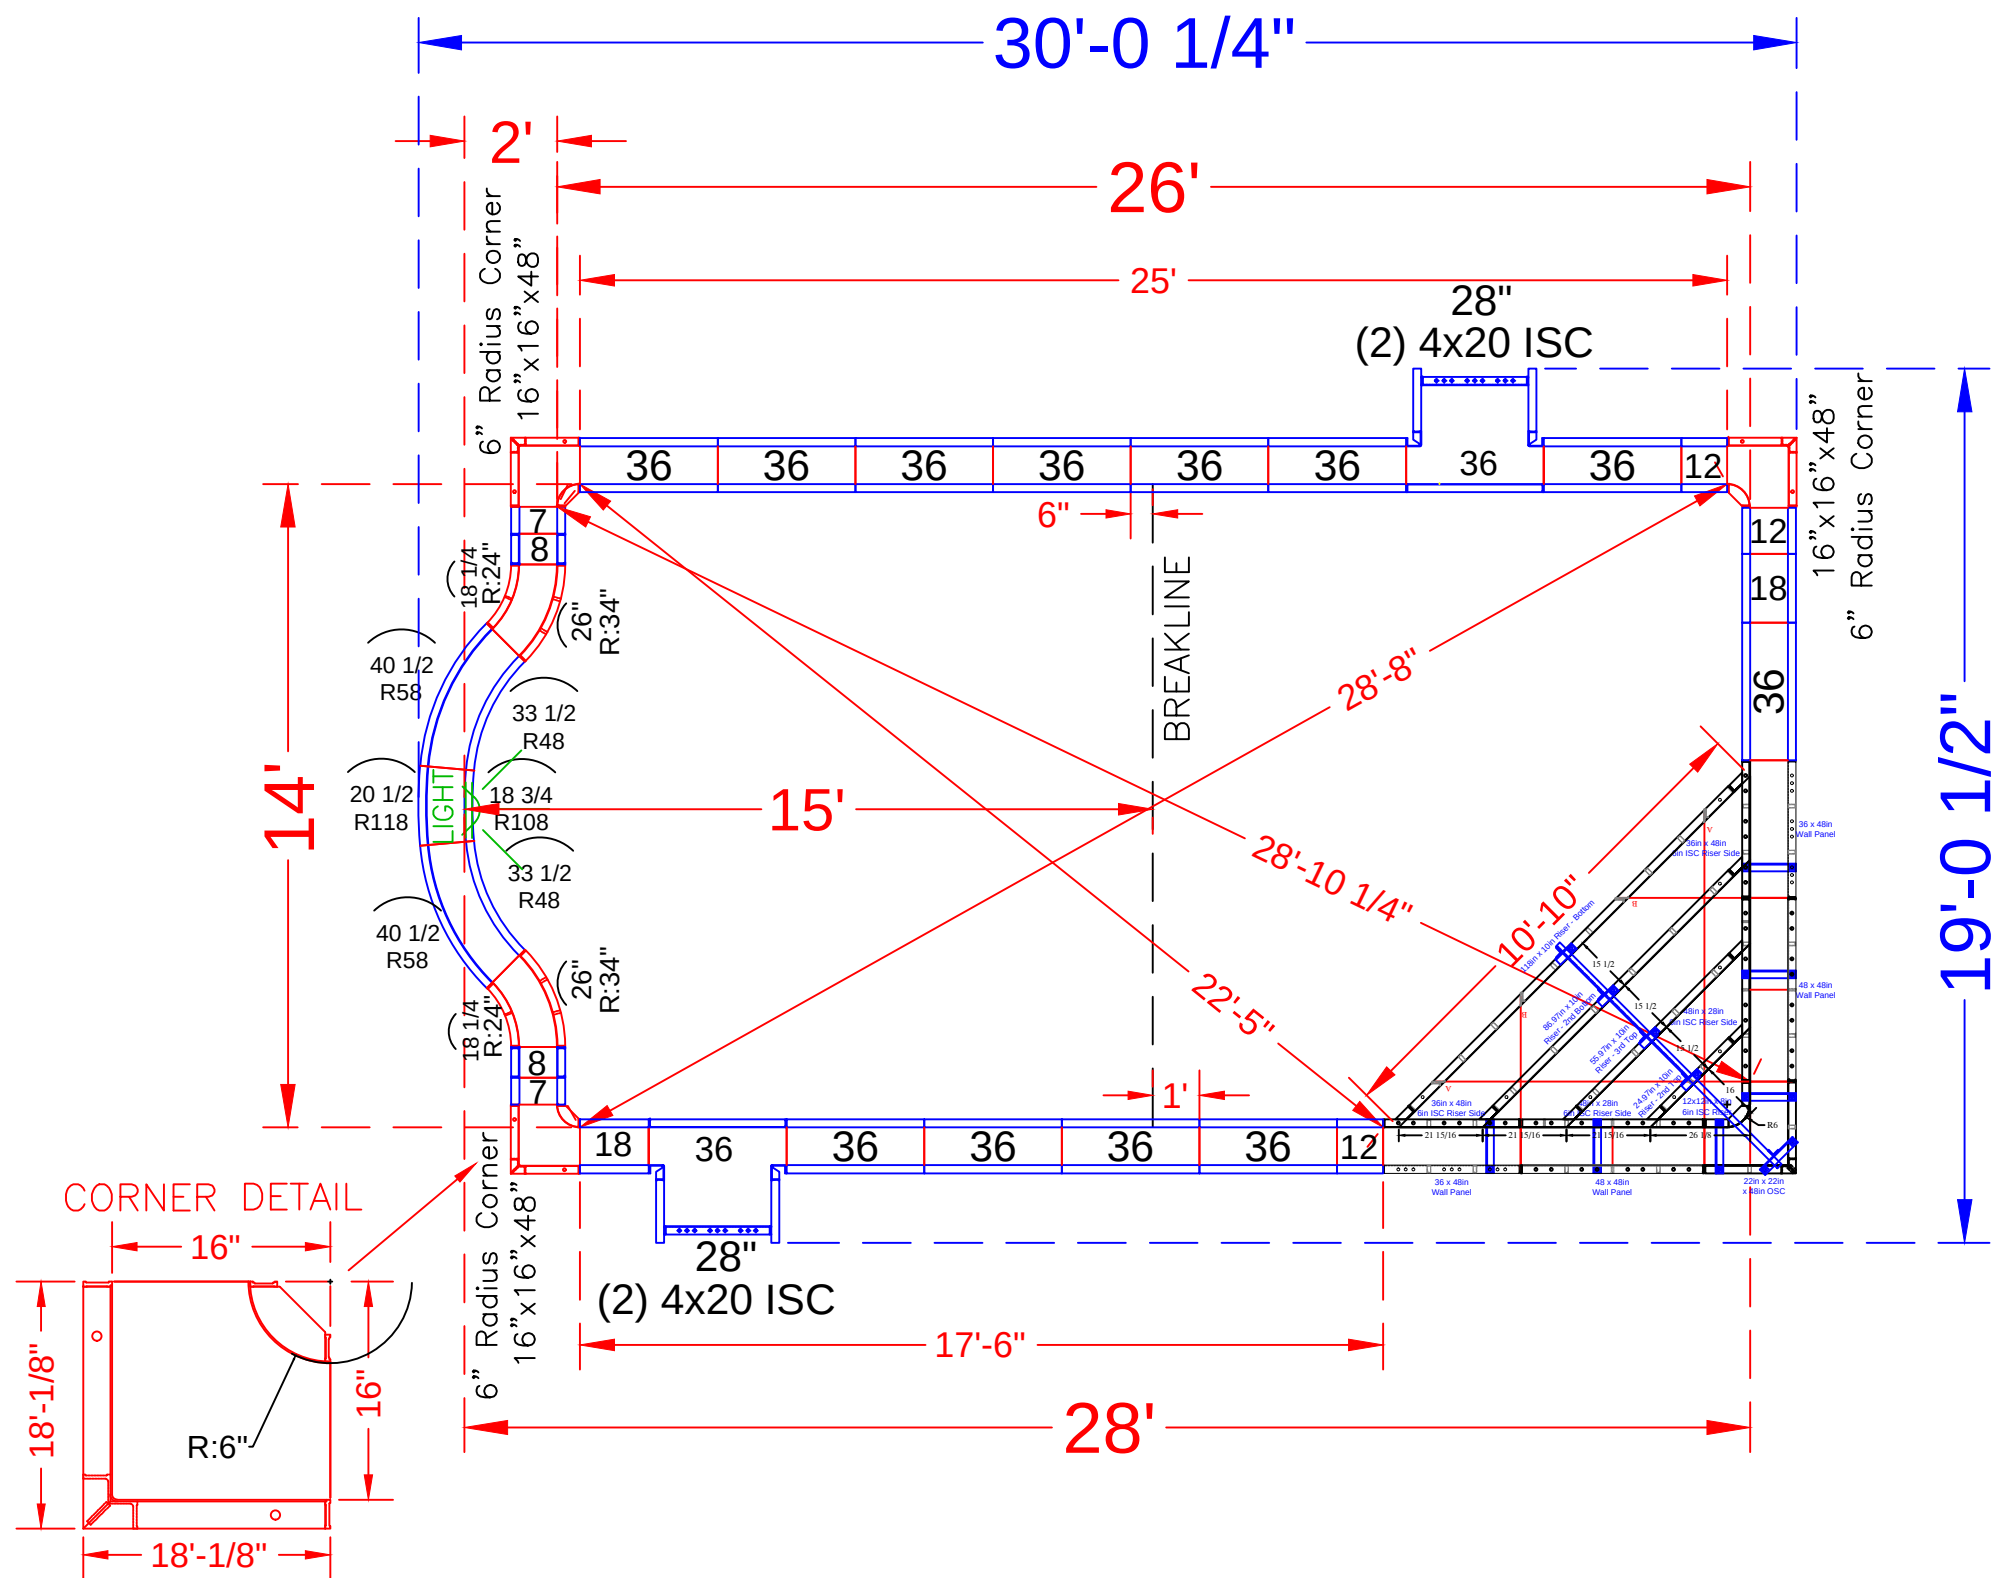

NOTE: SEE CONSTRUCTION DRAWINGS FOR POOL LOCATION

POOL PANEL DESCRIPTIONS

SEE STEP DETAIL {

QTY.	DESCRIPTION
1	Corner Step Assembly
CORNERS & HINGES	
3	16" x 16" x 48 w/ Outside Corner-SA (6" Radius)
4	4" x 20" x 48" Adj Offset Hinged ISC (Pilaster)
STRAIGHT PANELS	
4	7" x 48" Panel
4	8" x 48" Panel
6	12" x 48" Panel
4	18" x 48" Panel
2	28" x 48" Panel
26	36" x 48" Panel

SKIMMER SIDES {

SKIMMERS {

RADIUS PANELS	
2	33 1/2" x 48" - 48" Radius Panel
2	40 1/2" x 48" - 58" Radius Panel
2	18 1/4 x 48" - 24" Radius - 45°
2	26 x 48" - 34" Radius - 45°
1	18 3/4" x 48" - 108" Radius Panel
1	20 1/2" x 48" - 118" Radius Panel

DEGLIUMINI - 24 Danella Way

14' x 28' - 10" Concrete Wall - Single Roman End Rectangle w/ Interior Corner Vinyl Covered Step
Pool Perimeter = 80 Ln. Ft. Pool Area = 376 Sq.Ft.
Approximate Pool Gallons: 11,415 Gallons

Concrete Yards


- Pool Walls & Steps: 13.5 yards (12.9 exact)

PANEL LAYOUT



JOB #: 2019-1415
DATE: 10-21-2019
DRAWN BY: SA

REVISIONS



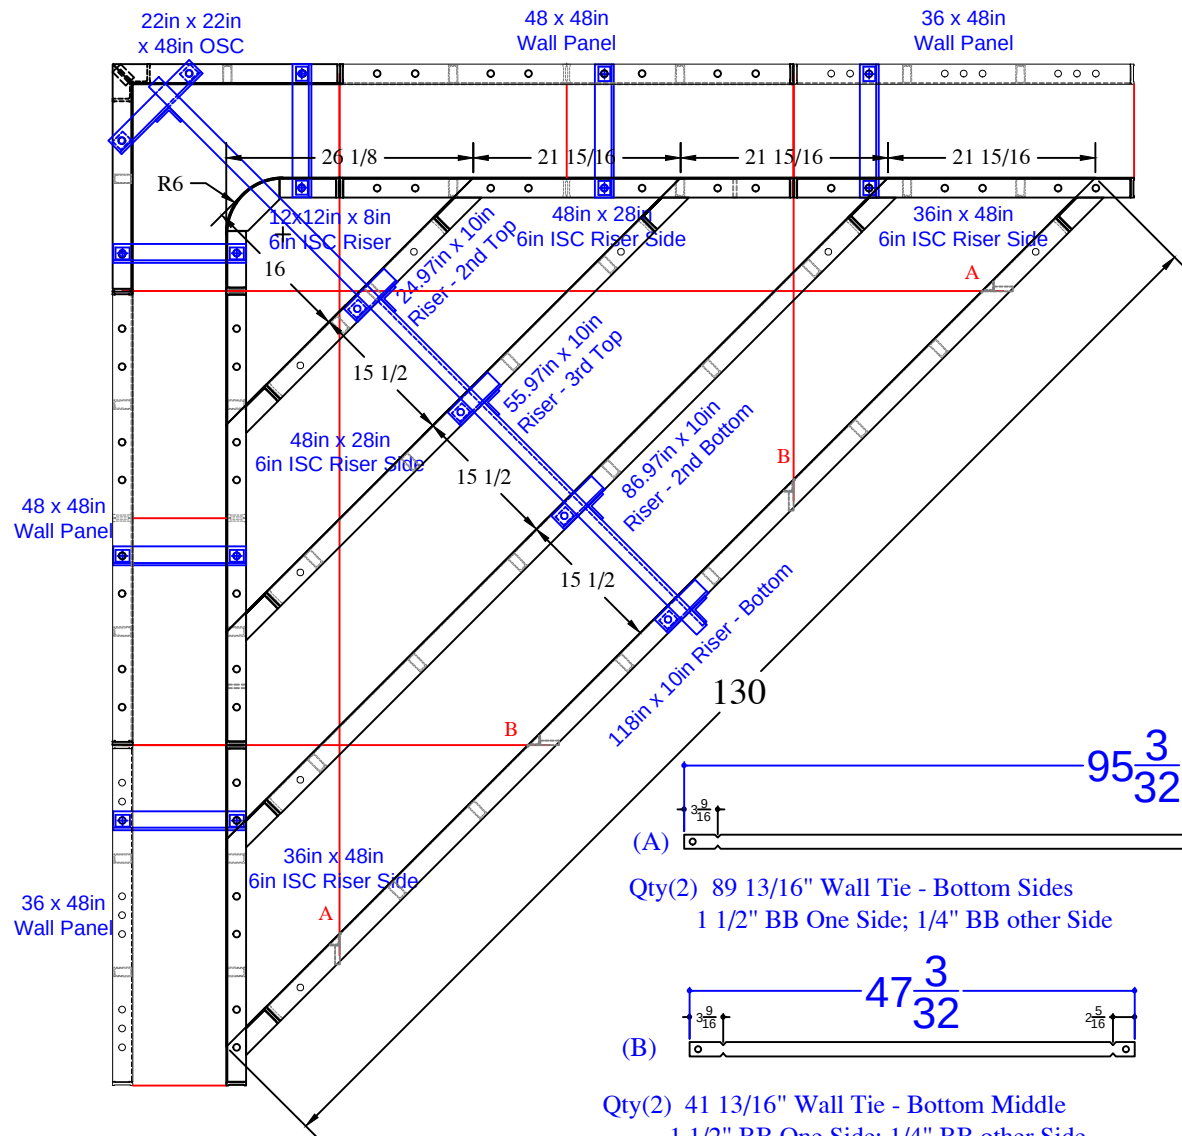

STEP PANEL LIST	
QTY	DESCRIPTION
2	36in x 48in Wall Panel
2	48in x 48in Wall Panel
1	22in x 22in OSC x 48in
1	12x12in x 8in 6R ISC Riser - Top
2	48in x 28in 6in ISC Riser Side
2	36in x 48in 6in ISC Riser Side
1	24.9in x 10in - 2nd Top
1	55.9in x 10in - 3rd Top
1	86.9in x 10in - 2nd Bottom
1	118in x 10in - Bottom
6	Parapet Brackets - 10in Wall
1	Parapet Brackets - 62.5in Wall
2	89 13/16" Wall Tie "A" - Bottom Sides
2	41 13/16" Wall Tie "B" - Bottom Middle

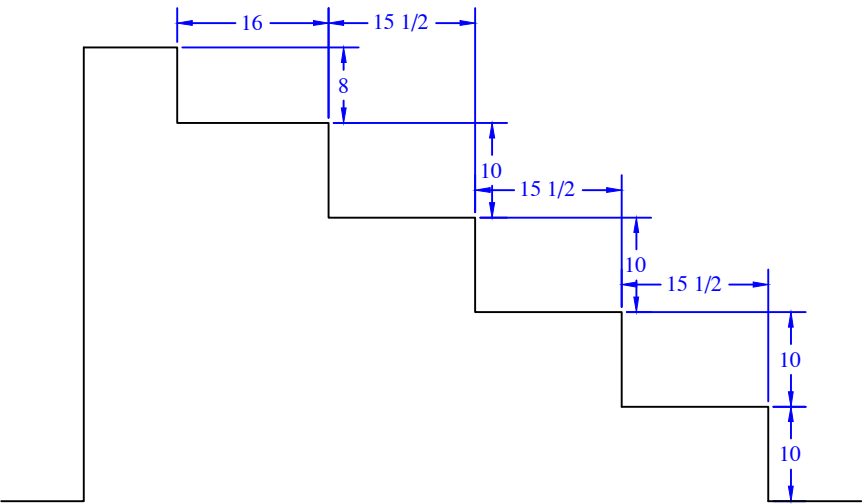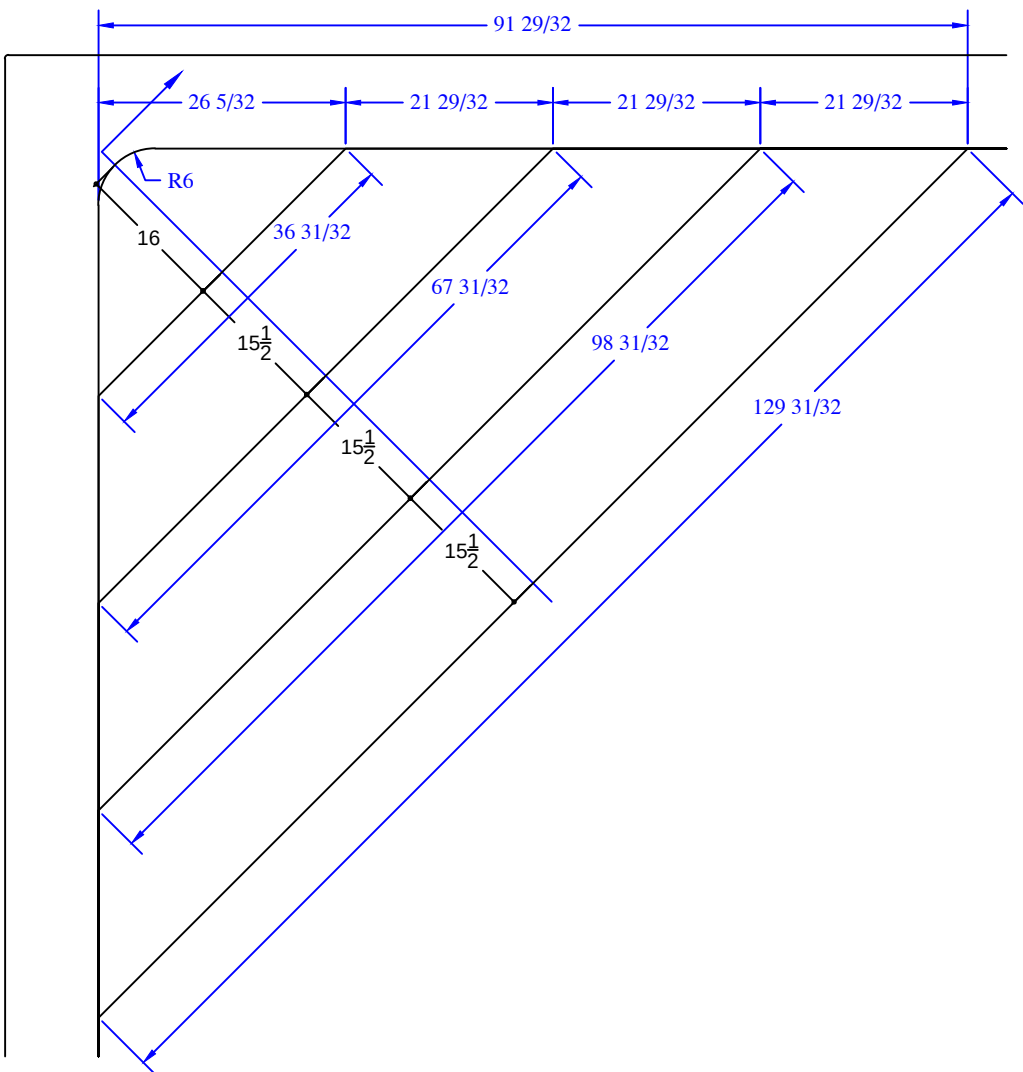

DEGLIUOMINI - 24 Danella Way

14' x 28' - 10" Concrete Wall - Single Roman End
 Rectangle w/ Interior Corner Vinyl Covered Step
 Pool Perimeter = 80 Ln. Ft.Pool Area = 376 Sq.Ft.
 Approximate Pool Gallons: 11,415 Gallons

Concrete Yards

- Pool Walls & Steps: 13.5 yards (12.9 exact)