


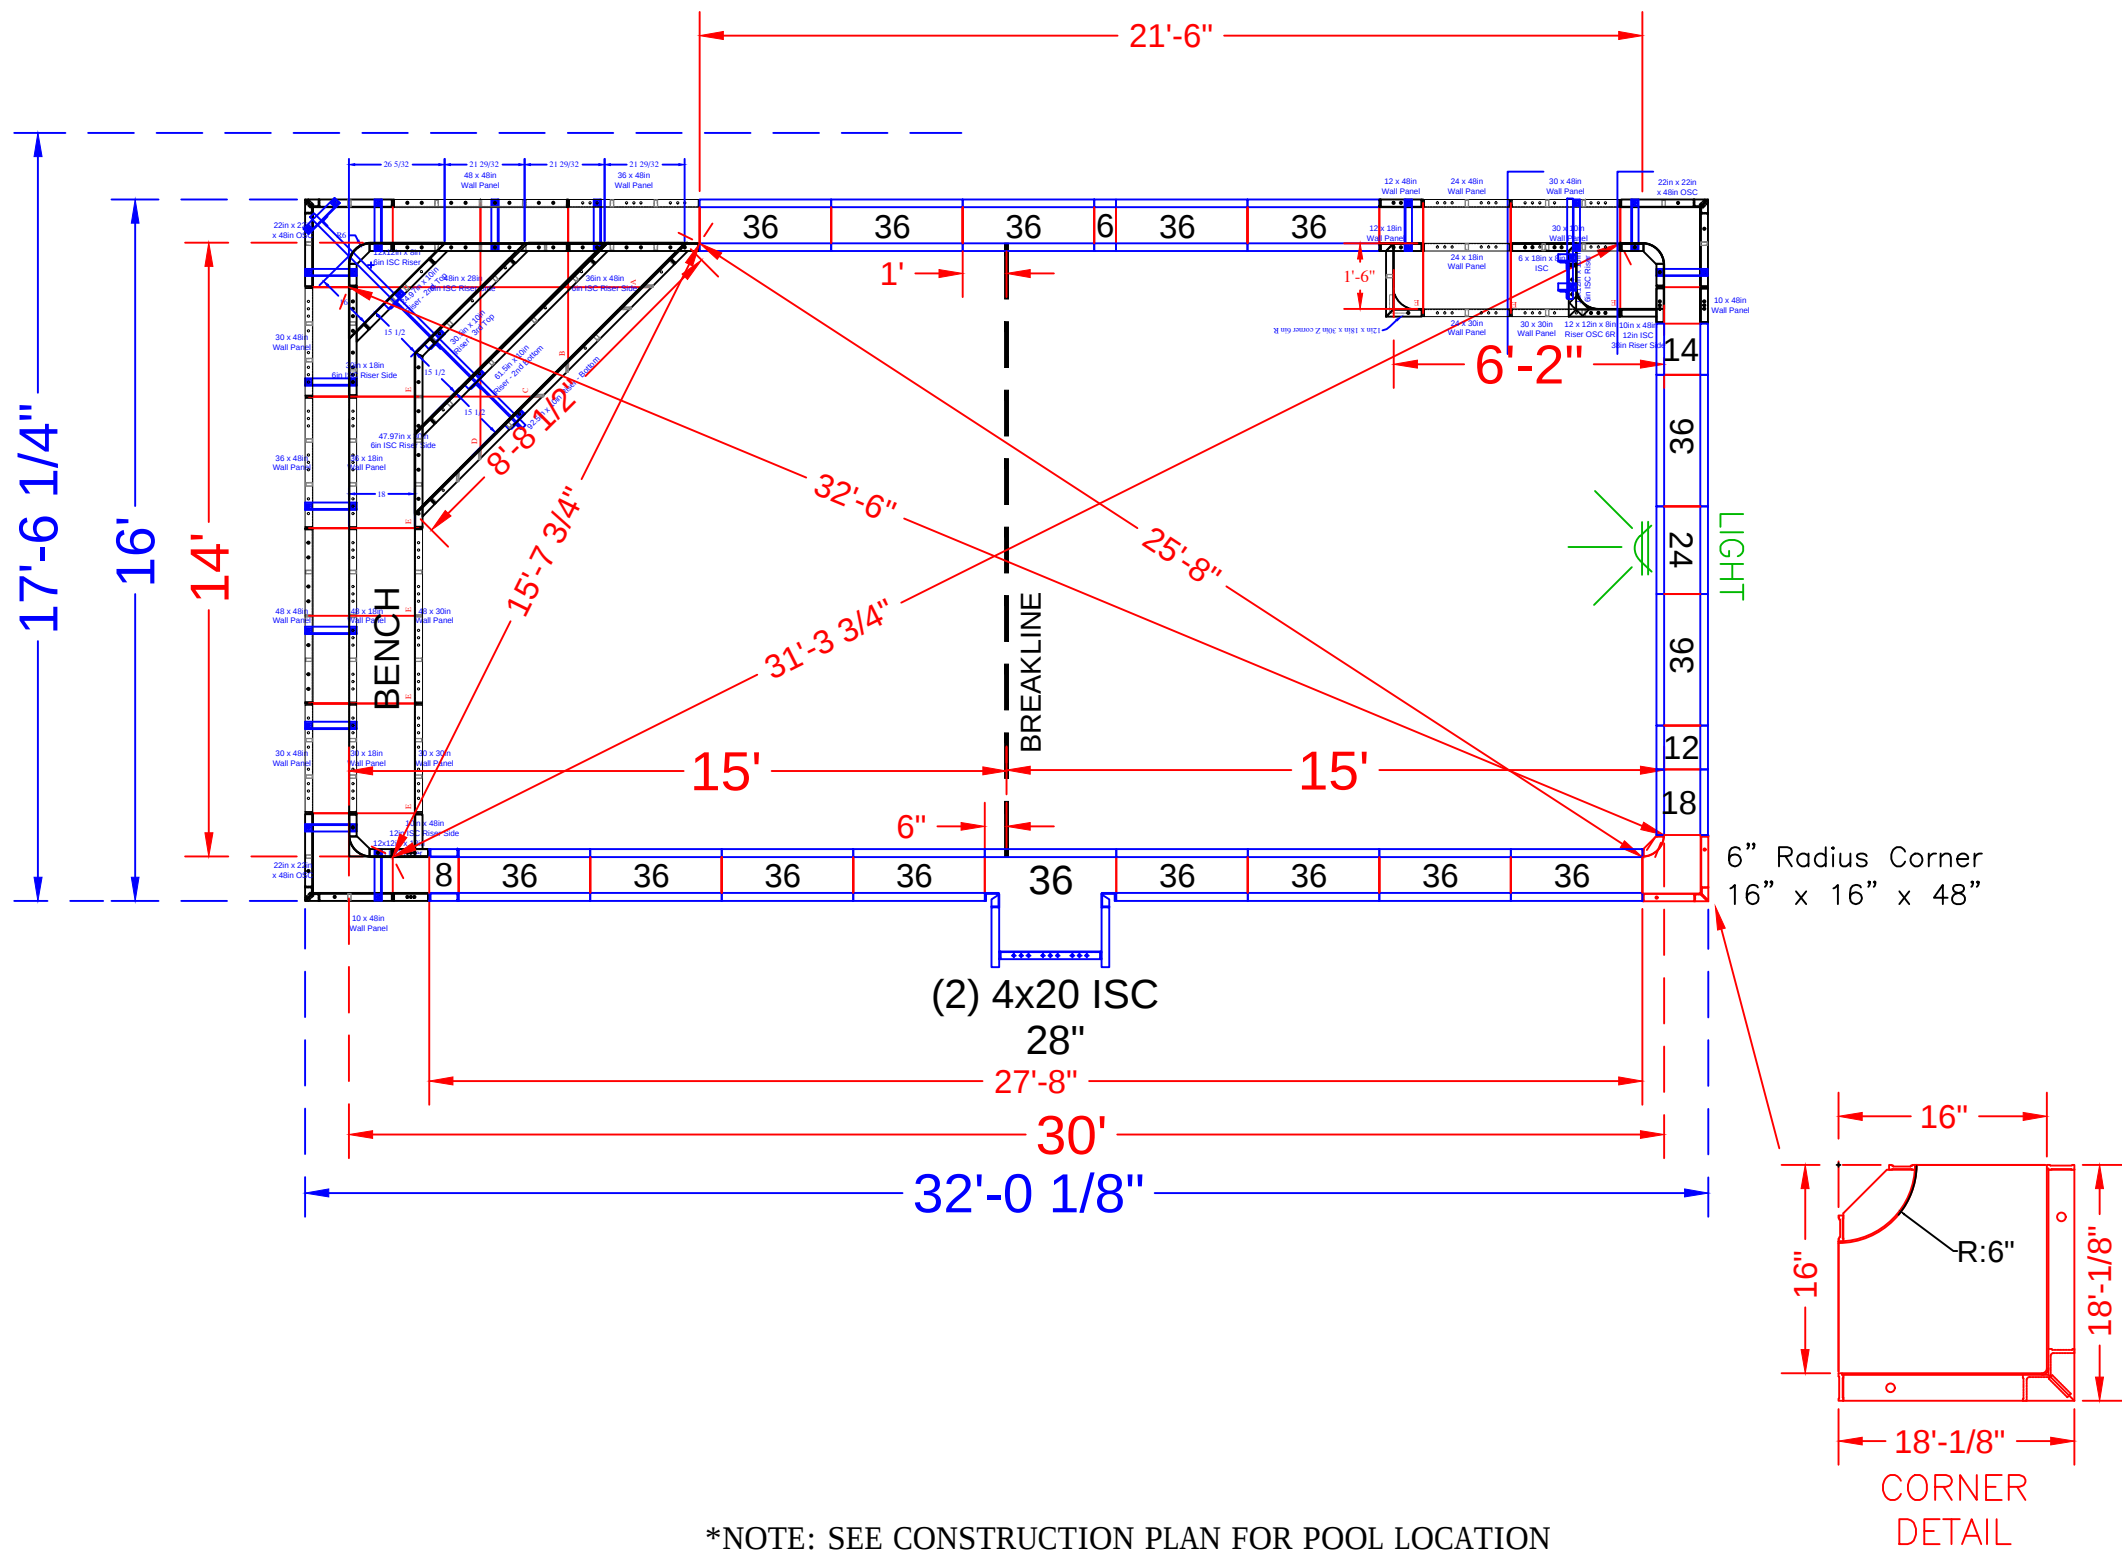

*NOTE: SEE CONSTRUCTION PLAN FOR POOL LOCATION

POOL PANEL DESCRIPTIONS	
QTY.	DESCRIPTION
1	14' Wide Corner Step w/ Bench Assembly
1	6'-2" Inside Rectangle Bench Assembly w/ Step
CORNER PANELS	
1	16" x 16" x 48 w/ Outside Corner-SA (6" Radius)
2	20" x 4" x 48" Adj Offset Hinged ISC (Pilaster)
STRAIGHT PANELS	
2	6" x 48" Panel-SA
2	8" x 48" Panel-SA
2	12" x 48" Panel-SA
2	14" x 48" Panel-SA
2	18" x 48" Panel-SA
2	24" x 48" Panel-SA
1	28" x 48" Panel-SA
31	36" x 48" Panel-SA


DeJESUS - 17 Varady Drive

14' x 30' - 10" Concrete Wall - Rectangle
w/ Interior Vinyl Covered Inside Corner Step & Bench
Pool Perimeter = 88 Ln. Ft.
Pool Area = 420 Sq. Ft.
Approximate Pool Gallons: 12,250 Gallons


Concrete Yards
- Pool Walls: 17 Yards

PANEL LAYOUT	
JOB #: 555624 DATE: 2-11-2022 DRAWN BY: SA	
REVISIONS	


SEASONAL WORLD
WE BUILD BACKYARDS!

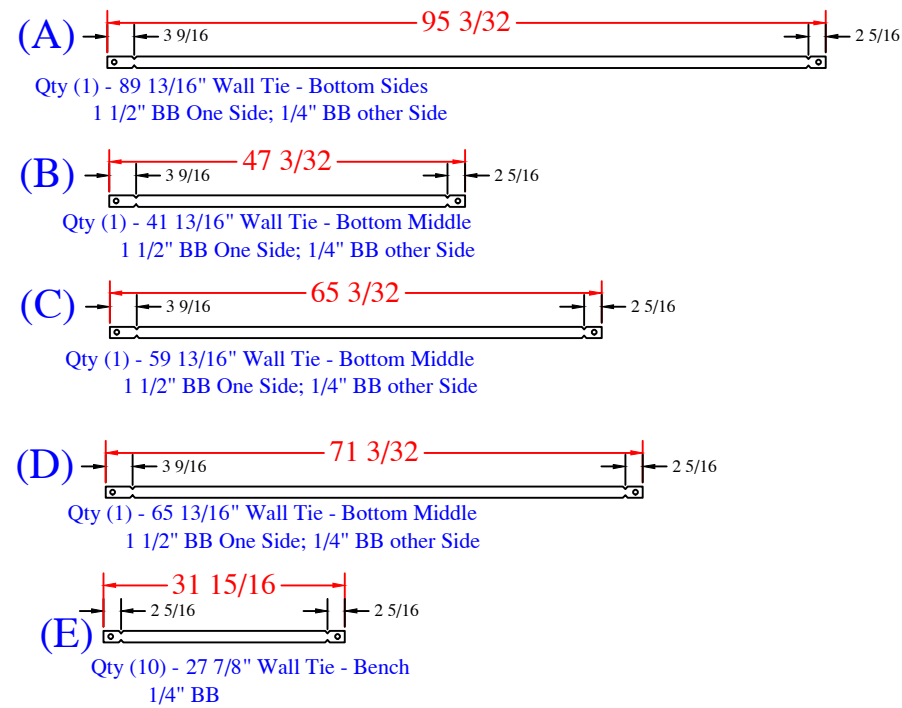

QTY	DESCRIPTION	QTY	DESCRIPTION
1	12x12in x 18in 6R ISC	1	10in x 48in Wall Panel
2	22in x 22in OSC x 48in		
1	12x12in x 8in 6R ISC Riser - Top	2	30in x 48in Wall Panel
1	48in x 28in 6in ISC Riser Side	2	36in x 48in Wall Panel
1	36in x 48in 6in ISC Riser Side	2	48in x 48in Wall Panel
1	47.9in x 30in 6in ISC Riser Side		
1	30in x 18in 6in ISC Riser Side	1	30in x 30in Wall Panel
1	10in x 48in 12in ISC Riser Side		
1	24.9in x 10in - 2nd Top	1	48in x 30in Wall Panel
1	30.5in x 10in - 3rd Top		
1	61.5in x 10in - 2nd Bottom	1	30in x 18in Wall Panel
1	92.5in x 10in - Bottom	1	36in x 18in Wall Panel
		1	48in x 18in Wall Panel
		12	Parapet Brackets - 10in Wall
		1	Parapet Brackets - 62.5in Wall
		1	89 13/16" Wall Tie "A"- Bottom Sides
		1	41 13/16" Wall Tie "B"- Bottom Middle
		1	59 13/16" Wall Tie "C"- Bottom Middle
		1	65 13/16" Wall Tie "D"- Bottom Middle
		11	28" Full Wall Tie "E"- Bench

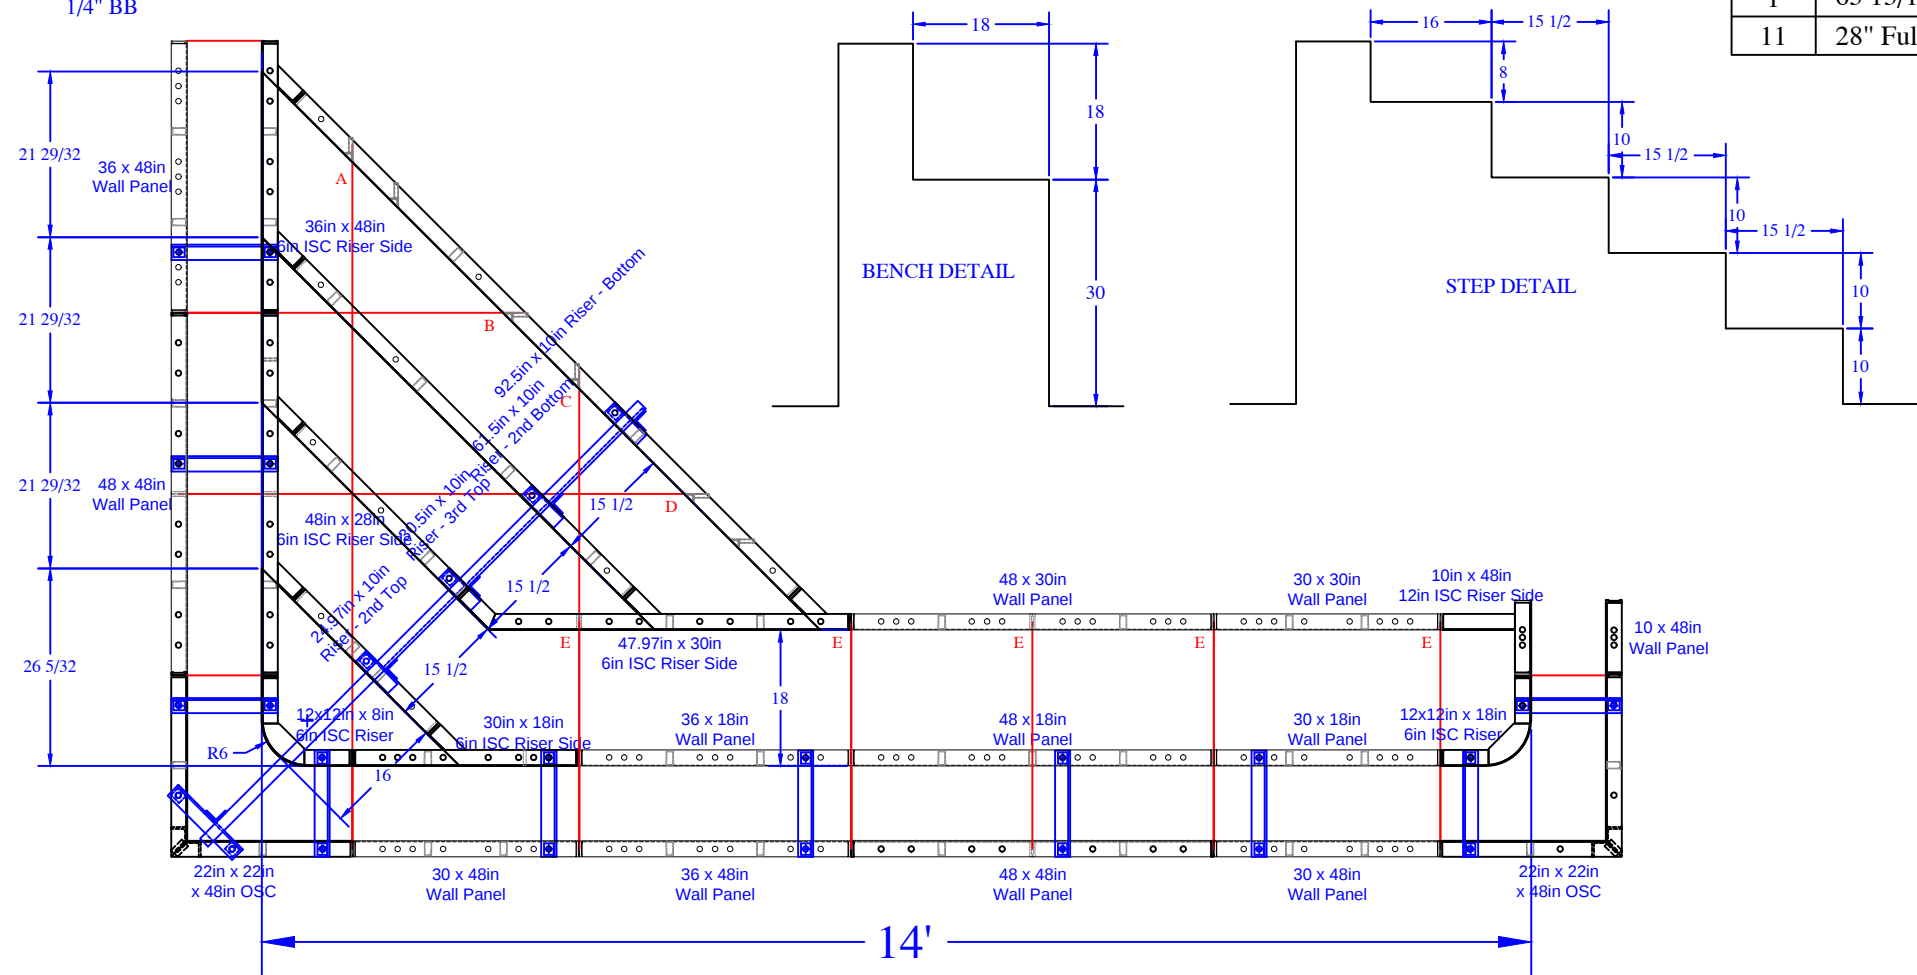

REVISION/NOTES	SEASONAL WOLRD	Concrete Yards	DeJESUS - 17 Varady Drive
	DWG BY: SA	- Pool Walls & Steps: 17 yards	STEP& BENCH DETAIL
	DATE: 6/1/2023	SCALE: 2 of 3	

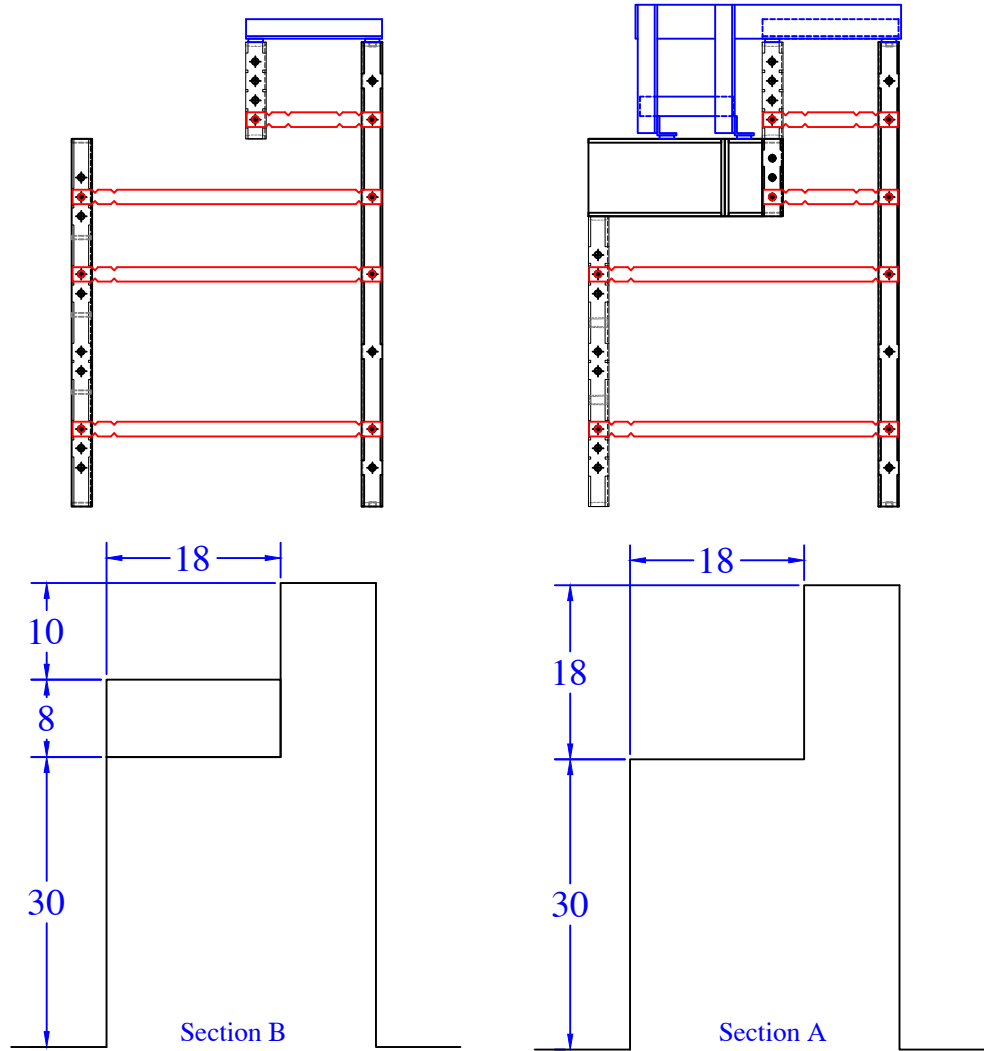

BENCH PANEL LIST	
QTY	DESCRIPTION
1	12x12in x 10in 6R ISC
1	22in x 22in OSC x 48in
1	12in x 18in x 30in Z corner 6in R
1	6x18in x 8in ISC Riser
1	12in x 18in Wall Panel
1	12in x 48in Wall Panel
1	10in x 48in 12in ISC 38in Riser Side
1	12x12in x 8in Riser OSC 6R
1	10in x 48in Wall Panel
1	30in x 48in Wall Panel
1	30in x 30in Wall Panel
1	30in x 10in Wall Panel
1	24in x 30in Wall Panel
1	24in x 48in Wall Panel
1	24in x 18in Wall Panel
1	Parapet Brackets - 10.9in Step x 10
6	Parapet Brackets - 10in Wall

Qty (6) - 31 15/16" Overall - Bench
1/4" BB
(E)

