


NODE POINT MEASUREMENTS

C-D=	14'-10"	J-K=	12'-10"
C-E=	17'-7"	J-L=	9'-4"
C-F=	26'-8"	J-M=	19'-8"
C-G=	23'-6"	J-N=	17'-2"
C-H=	22'-1"	J-O=	21'-6"
C-I=	29'-1"	K-L=	13'-4"
C-J=	23'-0"	K-M=	17'-0"
C-K=	34'-10"	K-N=	23'-6"
C-L=	23'-3"	K-O=	30'-5"
C-M=	31'-2"		
C-N=	17'-10"	L-M=	10'-11"
C-O=	30'-0"	L-N=	10'-3"
D-E=	5'-1"	L-O=	30'-7"
D-F=	12'-4"		
D-G=	9'-2"	M-N=	13'-10"
D-H=	7'-4"	M-O=	41'-2"
D-I=	17'-11"		
D-J=	18'-2"	N-O=	35'-10"
D-K=	30'-10"		
D-L=	24'-2"		
D-M=	34'-10"		
D-N=	25'-1"		
D-O=	15'-5"		
E-F=	13'-0"		
E-G=	6'-3"		
E-H=	6'-4"		
E-I=	13'-0"		
E-J=	13'-11"		
E-K=	26'-3"		
E-L=	21'-1"		
E-M=	32'-0"		
E-N=	24'-0"		
E-O=	12'-10"		

F-G=	8'-10"
F-H=	6'-9"
F-I=	19'-4"
F-J=	25'-10"
F-K=	36'-9"
F-L=	33'-11"
F-M=	44'-9"
F-N=	36'-9"
F-O=	8'-10"

G-H=	3'-2"
G-I=	11'-2"
G-J=	17'-1"
G-K=	27'-11"
G-L=	25'-7"
G-M=	36'-5"
G-N=	29'-9"
G-O=	6'-7"

RADI MEASUREMENTS			
H-I=	14'-4"	C=	8'-10" r
H-J=	19'-2"	D=	6'-0" r
H-K=	30'-7"	E=	11'-0" r
H-L=	27'-2"	F=	2'-10" r
H-M=	38'-0"	G=	6'-0" r
H-N=	30'-4"	H=	9'-0" r
H-O=	8'-2"	I=	5'-4" r
I-J=	11'-7"	J=	6'-0" r
I-K=	18'-3"	K=	6'-10" r
I-L=	20'-9"	L=	6'-0" r
I-M=	30'-7"	M=	4'-10" r
I-N=	28'-4"	N=	9'-0" r
I-O=	12'-2"	O=	3'-10" r

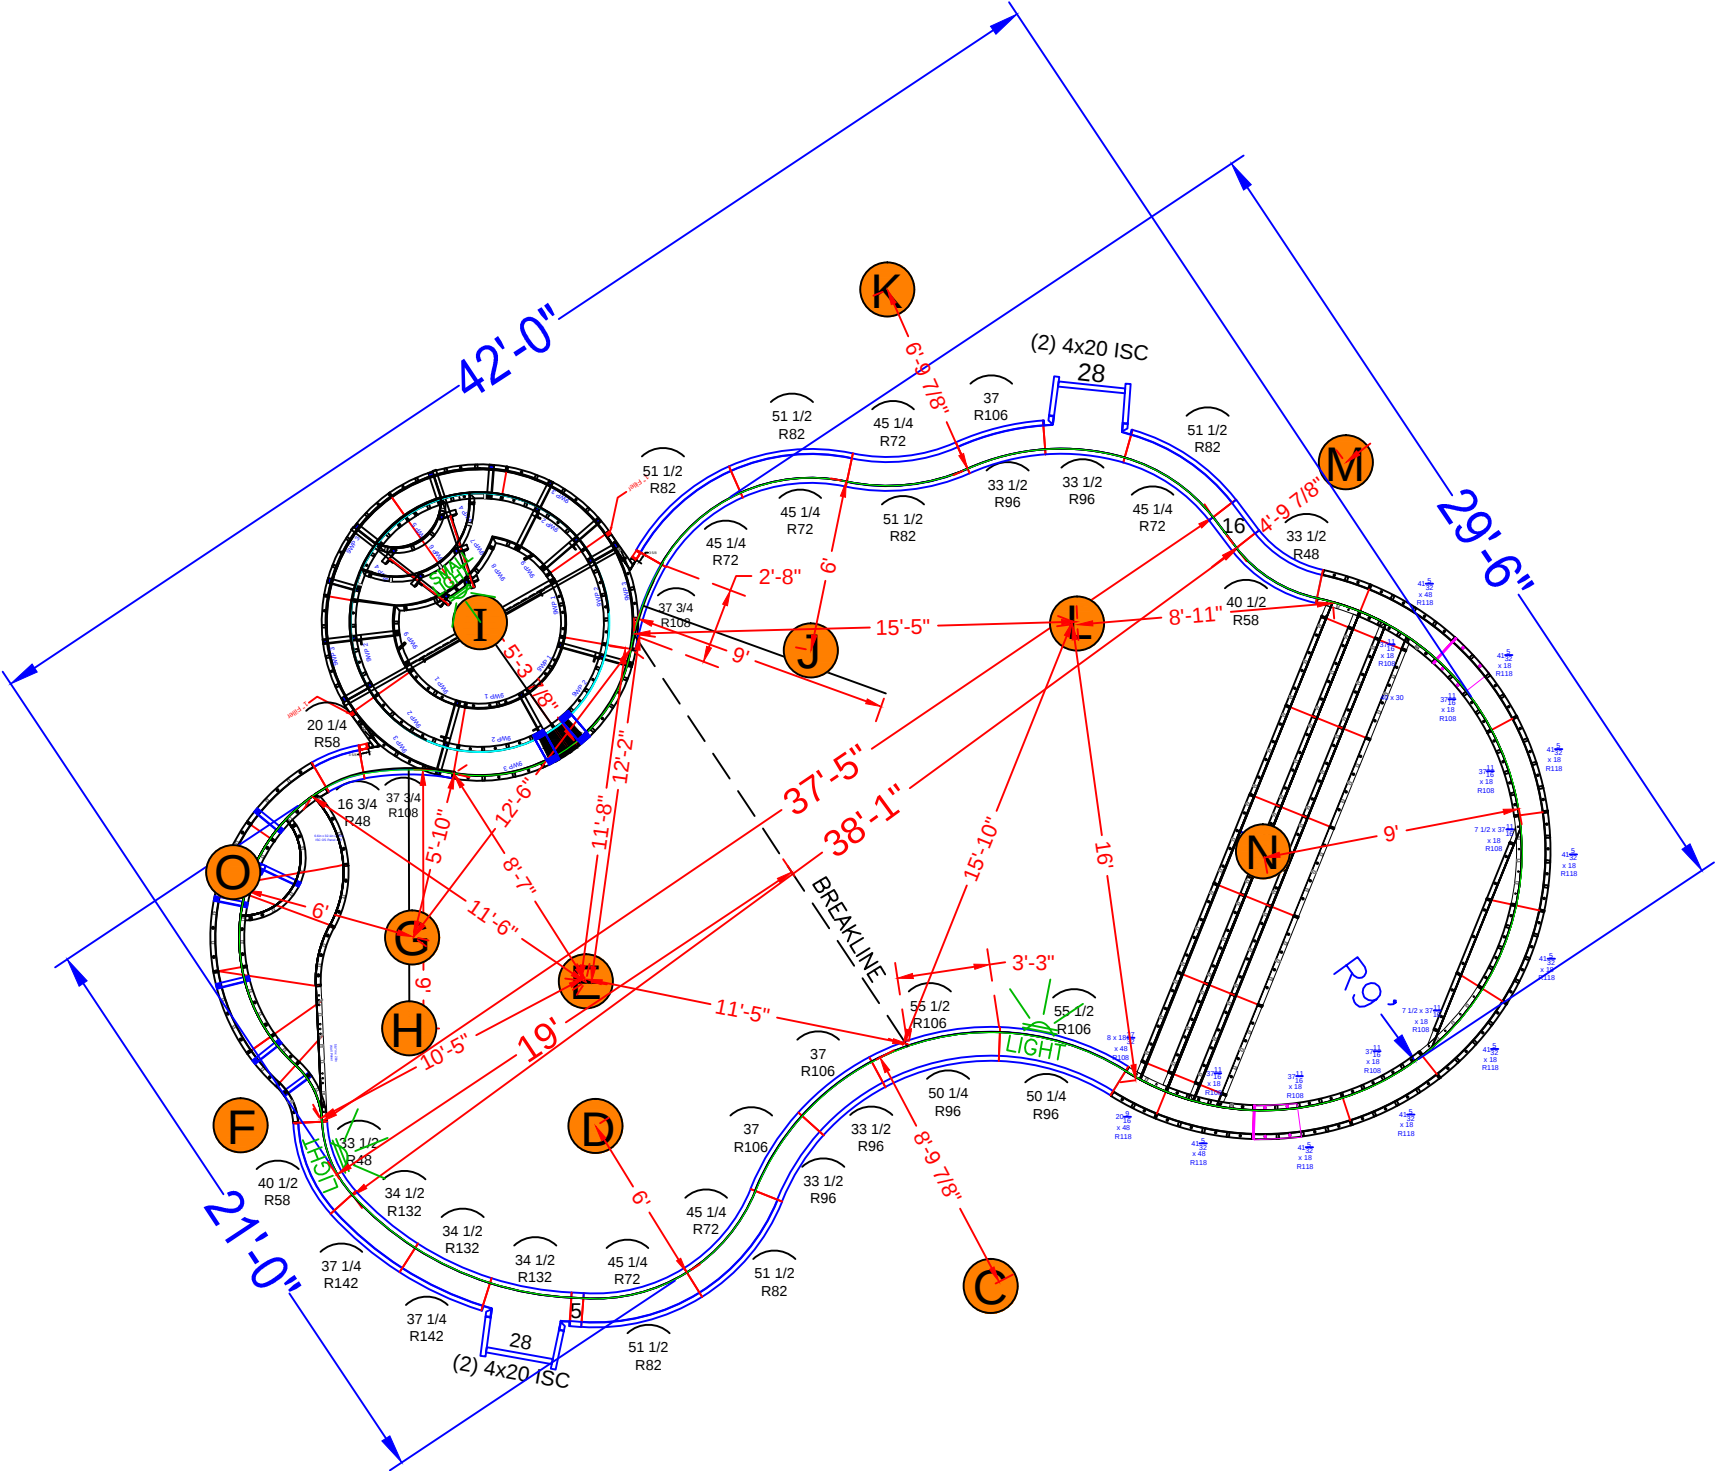

NOTE: See construction plans for A-B and pool location.

POOL PANEL DESCRIPTIONS

QTY.	DESCRIPTION
1	9' Round Spa Assembly
1	9' Radius Sundeck Assembly
1	11'-7" - 6' Radius Swimout Assembly
4	4" x 20" x 48" Adj Offset Hinged ISC (Pilaster)
STRAIGHT PANELS	
2	5" x 48" Straight
2	16" x 48" Straight
2	28" x 48" Straight
RADIUS PANELS	
1	16 3/4" x 48" - 48" Radius Panel
1	20 1/4" x 48" - 58" Radius Panel
2	33 1/2" x 48" - 48" Radius Panel
2	40 1/2" x 48" - 58" Radius Panel
6	45 1/4" x 48" - 72" IS Radius Panel
6	51 1/2" x 48" - 82" OS Radius Panel
4	33 1/2" x 48" - 96" IS Radius Panel
3	37" x 48" - 106" OS Radius Panel
2	50 1/4" x 48" - 96" IS Radius Panel
2	55 1/2" x 48" - 106" OS Radius Panel
2	37 3/4" x 48" - 108" Radius Panel
3	34 1/2" x 48" - 132" Radius Panel
2	37 1/4" x 48" - 142" Radius Panel

DEMIAN - 10 Brookshire Drive

18' x 29'-6" x 39'-10" - 10" Concrete Wall - Freeform
w/ Interior Vinyl Covered Sun Deck / Step Combo
& + 12" Raised Spillover Spa
Pool Perimeter = 122 Ln. Ft.
Pool Area = 809 Sq.Ft.
Approximate Pool Gallons: 22,243 Gallons

Concrete Yards


- Pool Walls & Steps: 31 yards

PANEL LAYOUT

JOB #: 555569
DATE: 3-28-2021
DRAWN BY: SA

REVISIONS



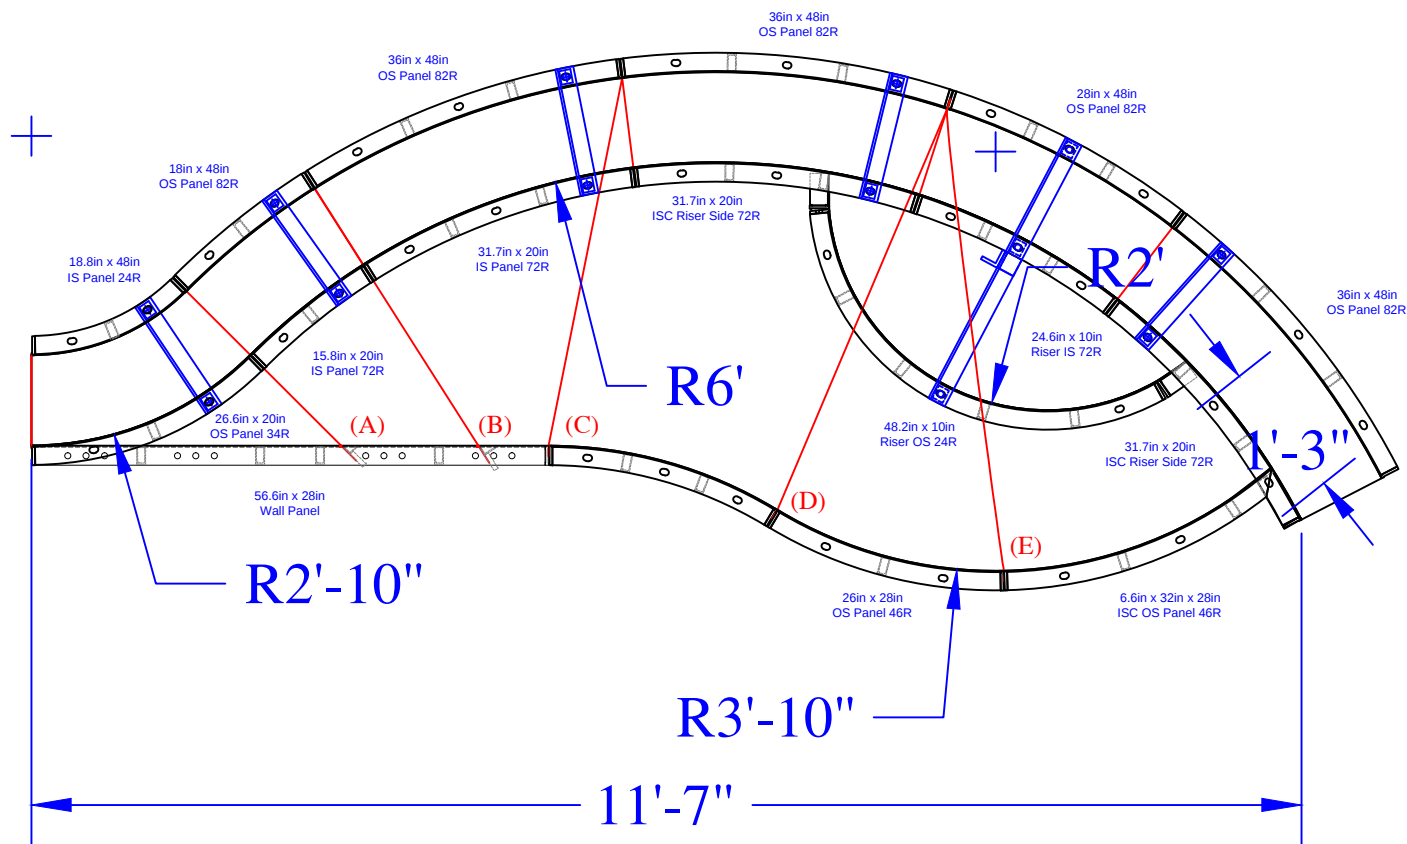


DEMIAN - 10 Brookshire Drive

18' x 29'-6" x 39'-10" - 10" Concrete Wall - Freeform
w/ Interior Vinyl Covered Sun Deck / Step Combo
& + 12" Raised Spillover Spa
Pool Perimeter = 122 Ln. Ft.
Pool Area = 809 Sq.Ft.
Approximate Pool Gallons: 22,243 Gallons

Concrete Yards

- Pool Walls & Steps: 31 yards

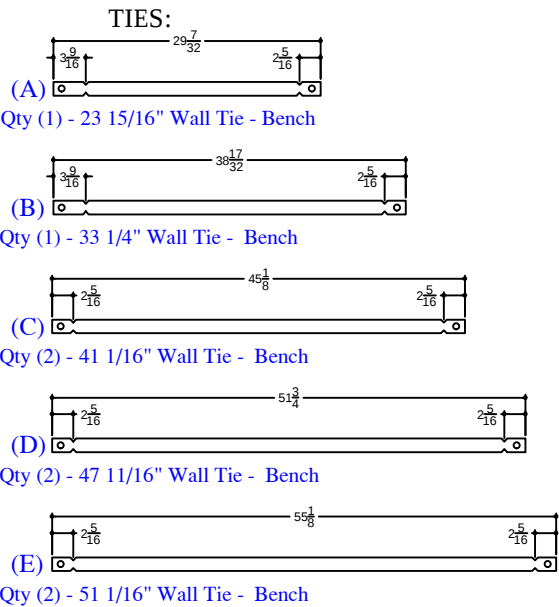

SWIM-OUT

JOB #: 555569

DATE:


02/27/2023 BY: SA



SEASONAL WORLD
WE BUILD BACKYARDS!

SWIMOUT PANELS (Dark Green)

QTY	DESCRIPTION
1	18in x 48in OS Panel 82R
1	28in x 48in OS Panel 82R
3	36in x 48in OS Panel 82R
1	18.8in x 48in IS Panel 24R
1	56.6in x 28in Wall Panel
1	26.3in x 28in IS Panel 48R
1	26in x 28in OS Panel 46R
1	15.8in x 20in IS Panel 72R
1	31.7in x 20in IS Panel 72R
1	26.6in x 20in OS Panel 34R
1	6.6 x 32in x 28in ISC OS Panel 46R
1	24.6in x 10in Riser IS 72R - Top
2	31.7in x 20in 4in ISC Riser Side 72R
1	48.2in x 10in Riser OS 24R - Bottom
5	Parapet Brackets for 10in Wall
1	Parapet Brackets for 18in Step
1	23 15/16" Wall Tie "A"- Bench
1	33 1/4" Wall Tie "B"- Bench
2	41 1/16" Wall Tie "C"- Bench
2	47 11/16" Wall Tie "D"- Bench
2	51 1/16" Wall Tie "E"- Bench

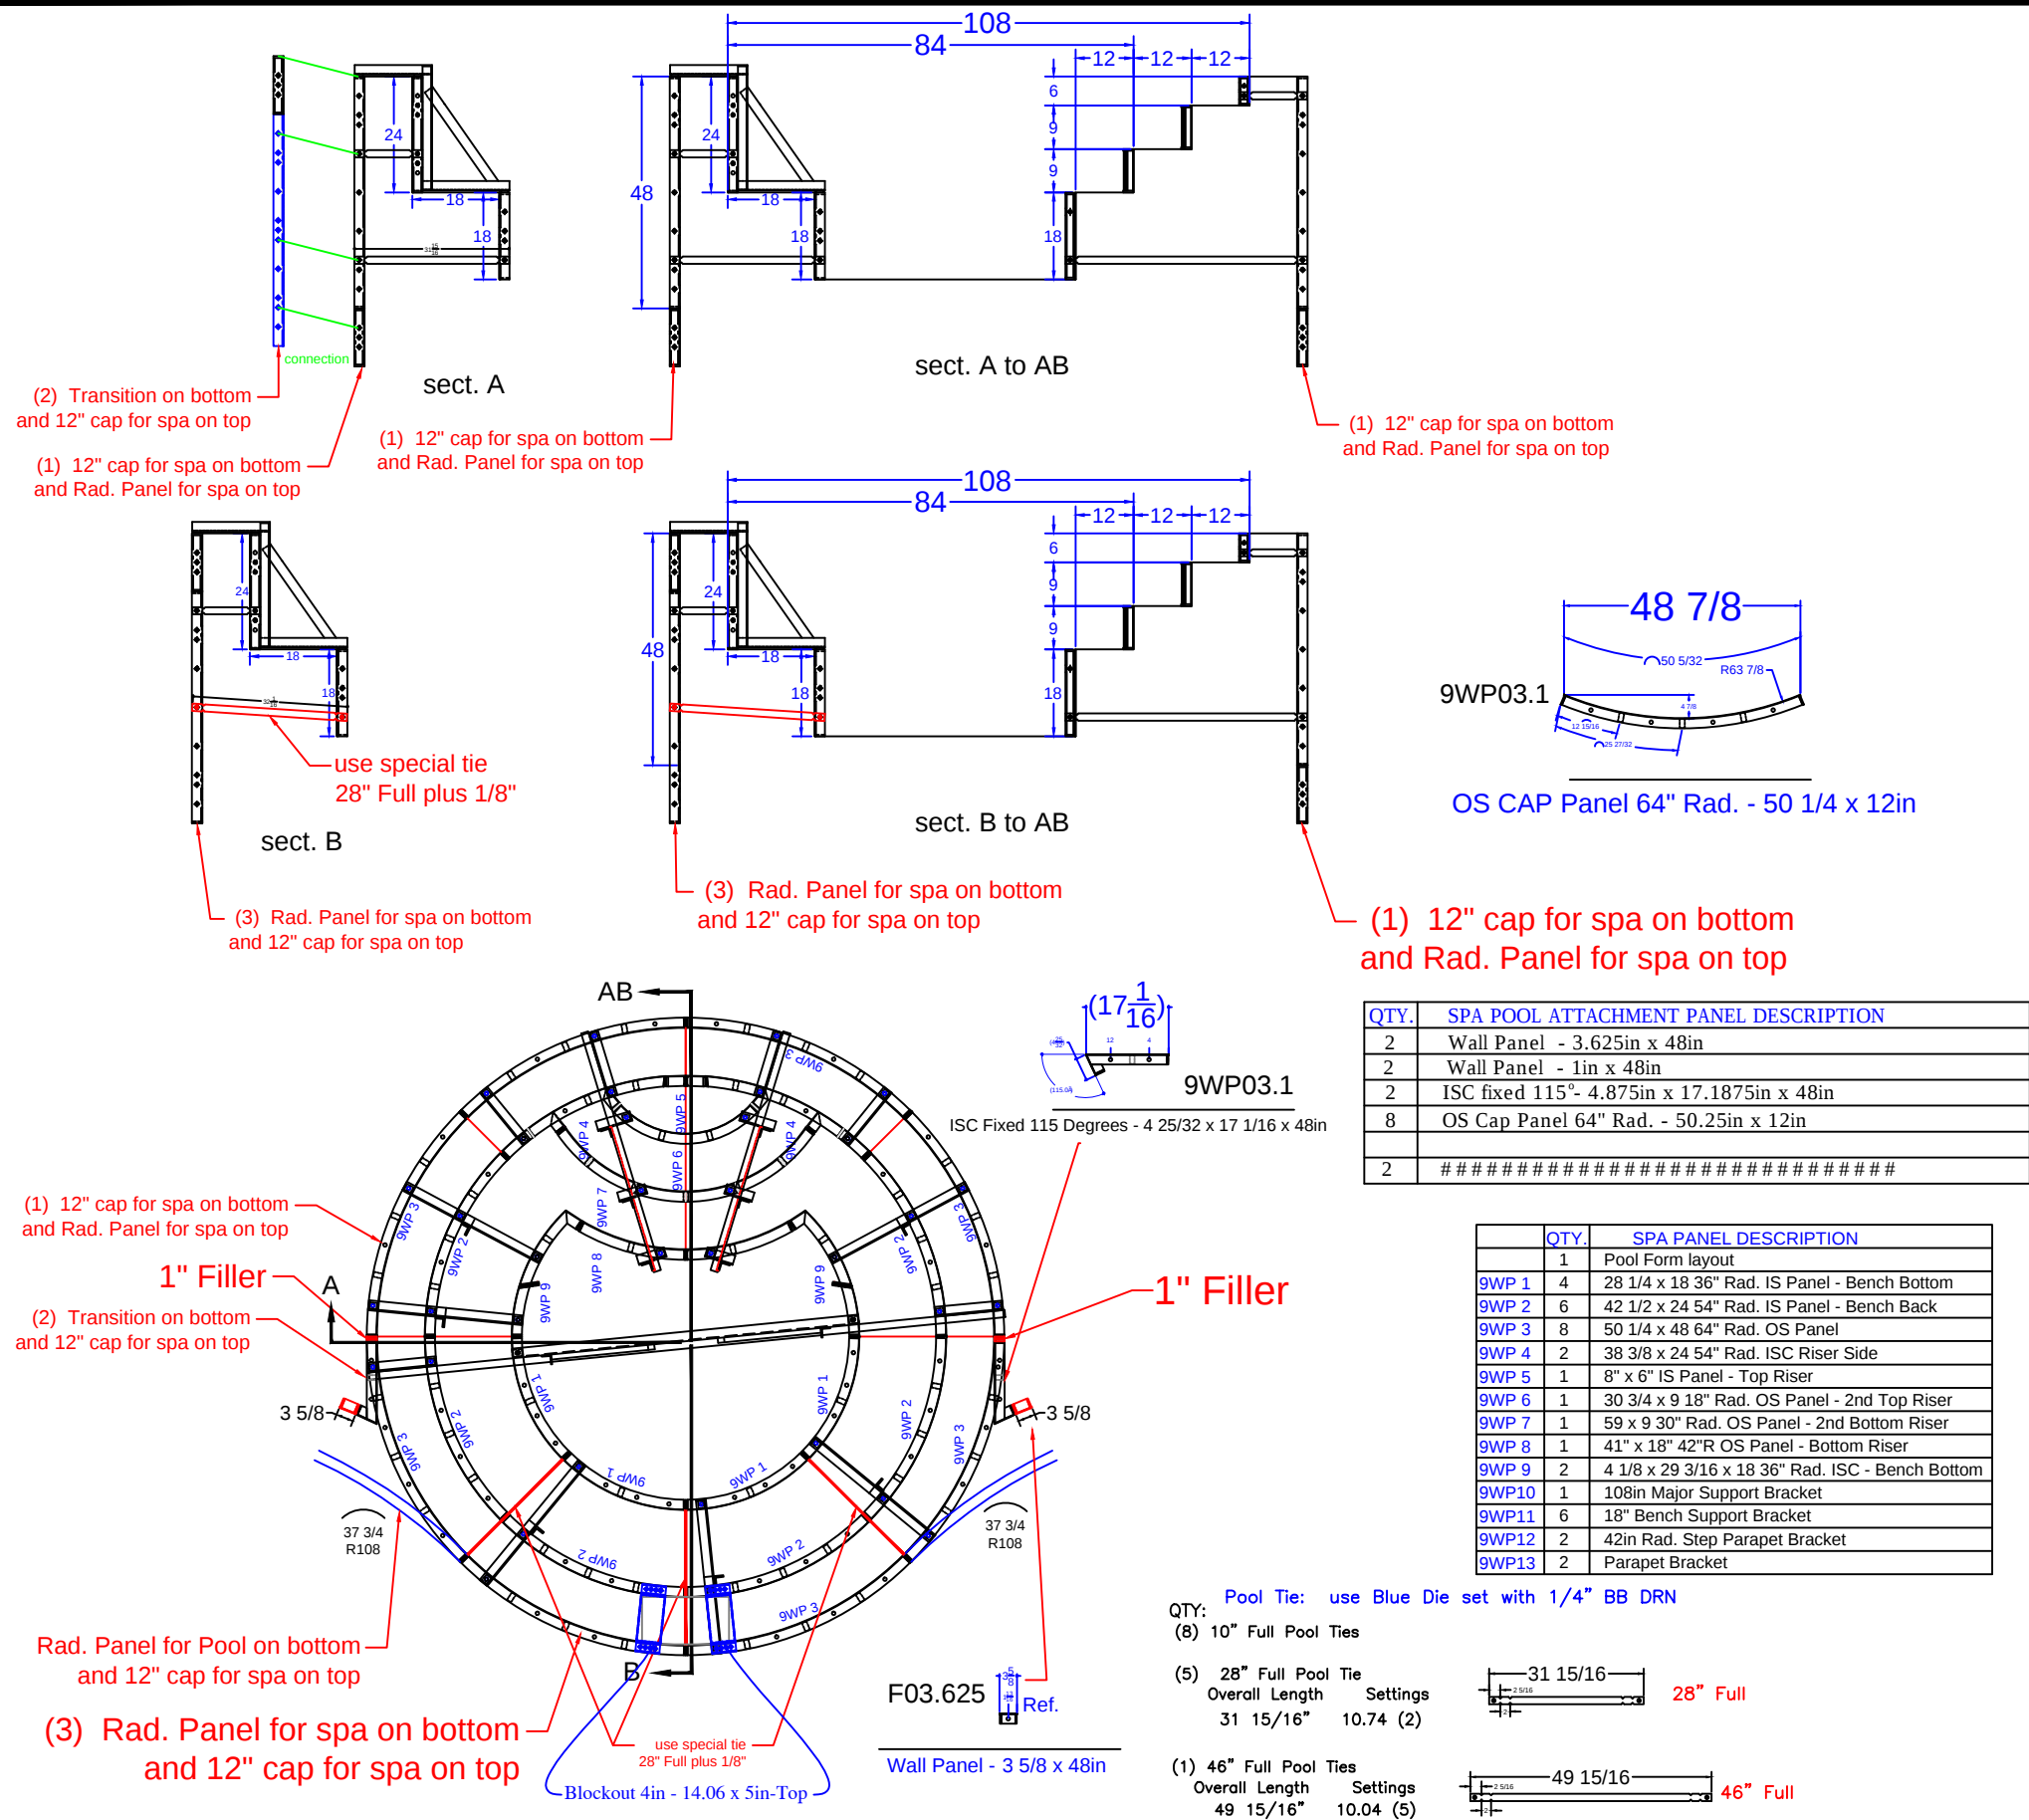

DEMIAN - 10 Brookshire Drive

18' x 29'-6" x 39'-10" - 10" Concrete Wall - Freeform
w/ Interior Vinyl Covered Sun Deck / Step Combo
& + 12" Raised Spillover Spa
Pool Perimeter = 122 Ln. Ft.
Pool Area = 809 Sq.Ft.
Approximate Pool Gallons: 22,243 Gallons

Concrete Yards
- Pool Walls & Steps: 31 yards

SPA PANEL LAYOUT

JOB #: 555569
DATE: 3-24-2021
SCALE: 1' = 1/6 "
DRAWN BY: SA

SEASONAL WORLD
WE BUILD BACKYARDS!