

C-D=	16'-5"
C-F=	26'-0"
C-F=	18'-10"
C-G=	16'-10"
C-H=	32'-8"
C-I=	17'-5"
C-J=	23'-11"
C-K=	33'-2"
C-L=	26'-2"

D-E=	18'-3"
D-F=	26'-9"
D-G=	17'-2"
D-H=	16'-10"
D-I=	20'-1"
D-J=	20'-1"
D-K=	30'-10"
D-L=	25'-9"

E-F=	21'-5"
E-G=	34'-8"
E-H=	17'-10"
E-I=	13'-8"
E-J=	5'-8"
E-K=	13'-11"
E-L=	11'-10"

F-G=	35'-2"
F-H=	36'-11"
F-I=	8'-1"
F-J=	16'-1"
F-K=	19'-6"
F-L=	13'-0"

G-H=	32'-1"
G-I=	31'-7"
G-J=	35'-1"
G-K=	45'-9"
G-L=	39'-6"


H-I=	28'-10"
H-J=	23'-1"
H-K=	31'-1"
H-L=	29'-7"

I-J=	8'-10"
I-K=	15'-11"
I-L=	8'-9"

J-K=	10^1 - $10''$
J-L=	6^1 - $7''$

K-L=	7'-2"
------	-------

RADII	
MEASUREMENTS	
C=	8'-0" r
D=	8'-0" r
E=	9'-0" r
F=	10'-10" r
G=	8'-10" r
H=	8'-10" r
I=	2'-10" r
J=	6'-0" r
K=	4'-10" r
L=	3'-10" r

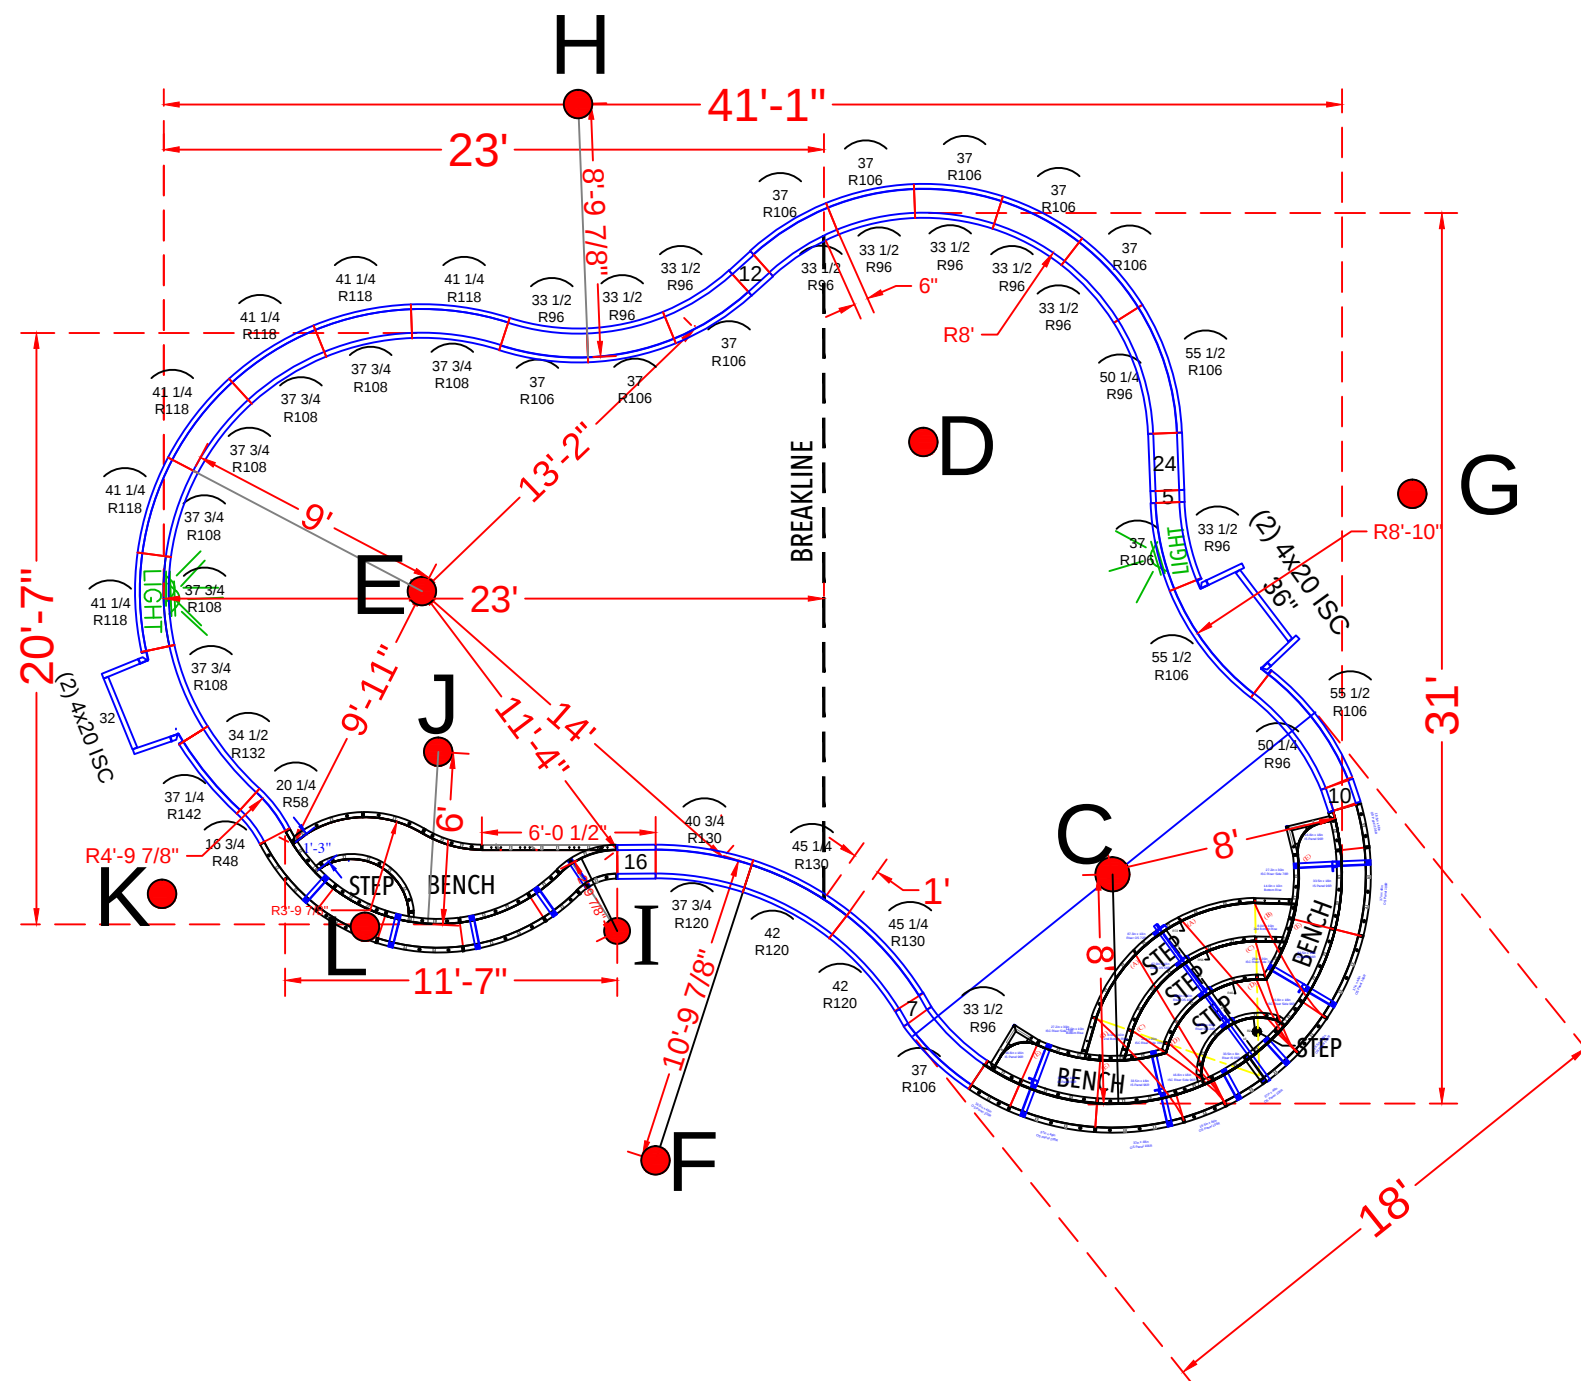

POOL PANEL DESCRIPTIONS	
QTY.	DESCRIPTION
SEE DETAIL PAGE {	1 9' Radius Sundeck / Step Assembly
SEE DETAIL PAGE {	1 Radius Swimout Assembly (Dark Green Panels)
SKIMMER SIDES {	4 4" x 20" x 48" Adj Offset Hinged ISC (Pilaster)
	STRAIGHT PANELS
	2 5" x 48" Straight
	2 7" x 48" Straight
	2 12" x 48" Straight
SKIMMERS {	2 16" x 48" Straight
	2 20" x 48" Straight
	2 24" x 48" Straight
	1 32" x 48" Straight
	1 36" x 48" Straight
	RADIUS PANELS
	1 16 3/4" x 48" - 48" Radius Panel
	1 20 1/4" x 48" - 58" Radius Panel
	10 33 1/2" x 48" - 96" Radius Panel
	10 37" x 48" - 106" Radius Panel
	2 50 1/4"x 48" - 96" Radius Panel
	3 55 1/2"x 48" - 106" Radius Panel
	7 37 3/4" x 48" - 108" Radius Panel
	6 41 1/4" x 48" - 118" Radius Panel
	1 37 3/4" x 48" - 120" Radius Panel
	1 40 3/4" x 48" - 130" Radius Panel
	2 45 1/4" x 48" - 130" Radius Panel
	2 42" x 48" - 120" Radius Panel
	1 34 1/2" x 48" - 132" Radius Panel
	1 37 1/4" x 48" - 142" Radius Panel



DIANA - 11 Farmgate Drive
16' x 20'-7" x 31' x 41'-1"- Concrete / Vinyl - Freeform
w/ Inside Radius Entry Step
& Freeform Deep Bench & Step Out
Pool Perimeter = 118 Ln. Ft.
Pool Area: 805 Sq. Ft.
Approximate Pool Gallons: 26,698 Gallons

Concrete Yards
- Pool Walls & Steps: 24 Yards

PANEL LAYOUT	
JOB #: 555725	
DATE: 9-29-2022	
DRAWN BY: SA	

	REVISIONS		






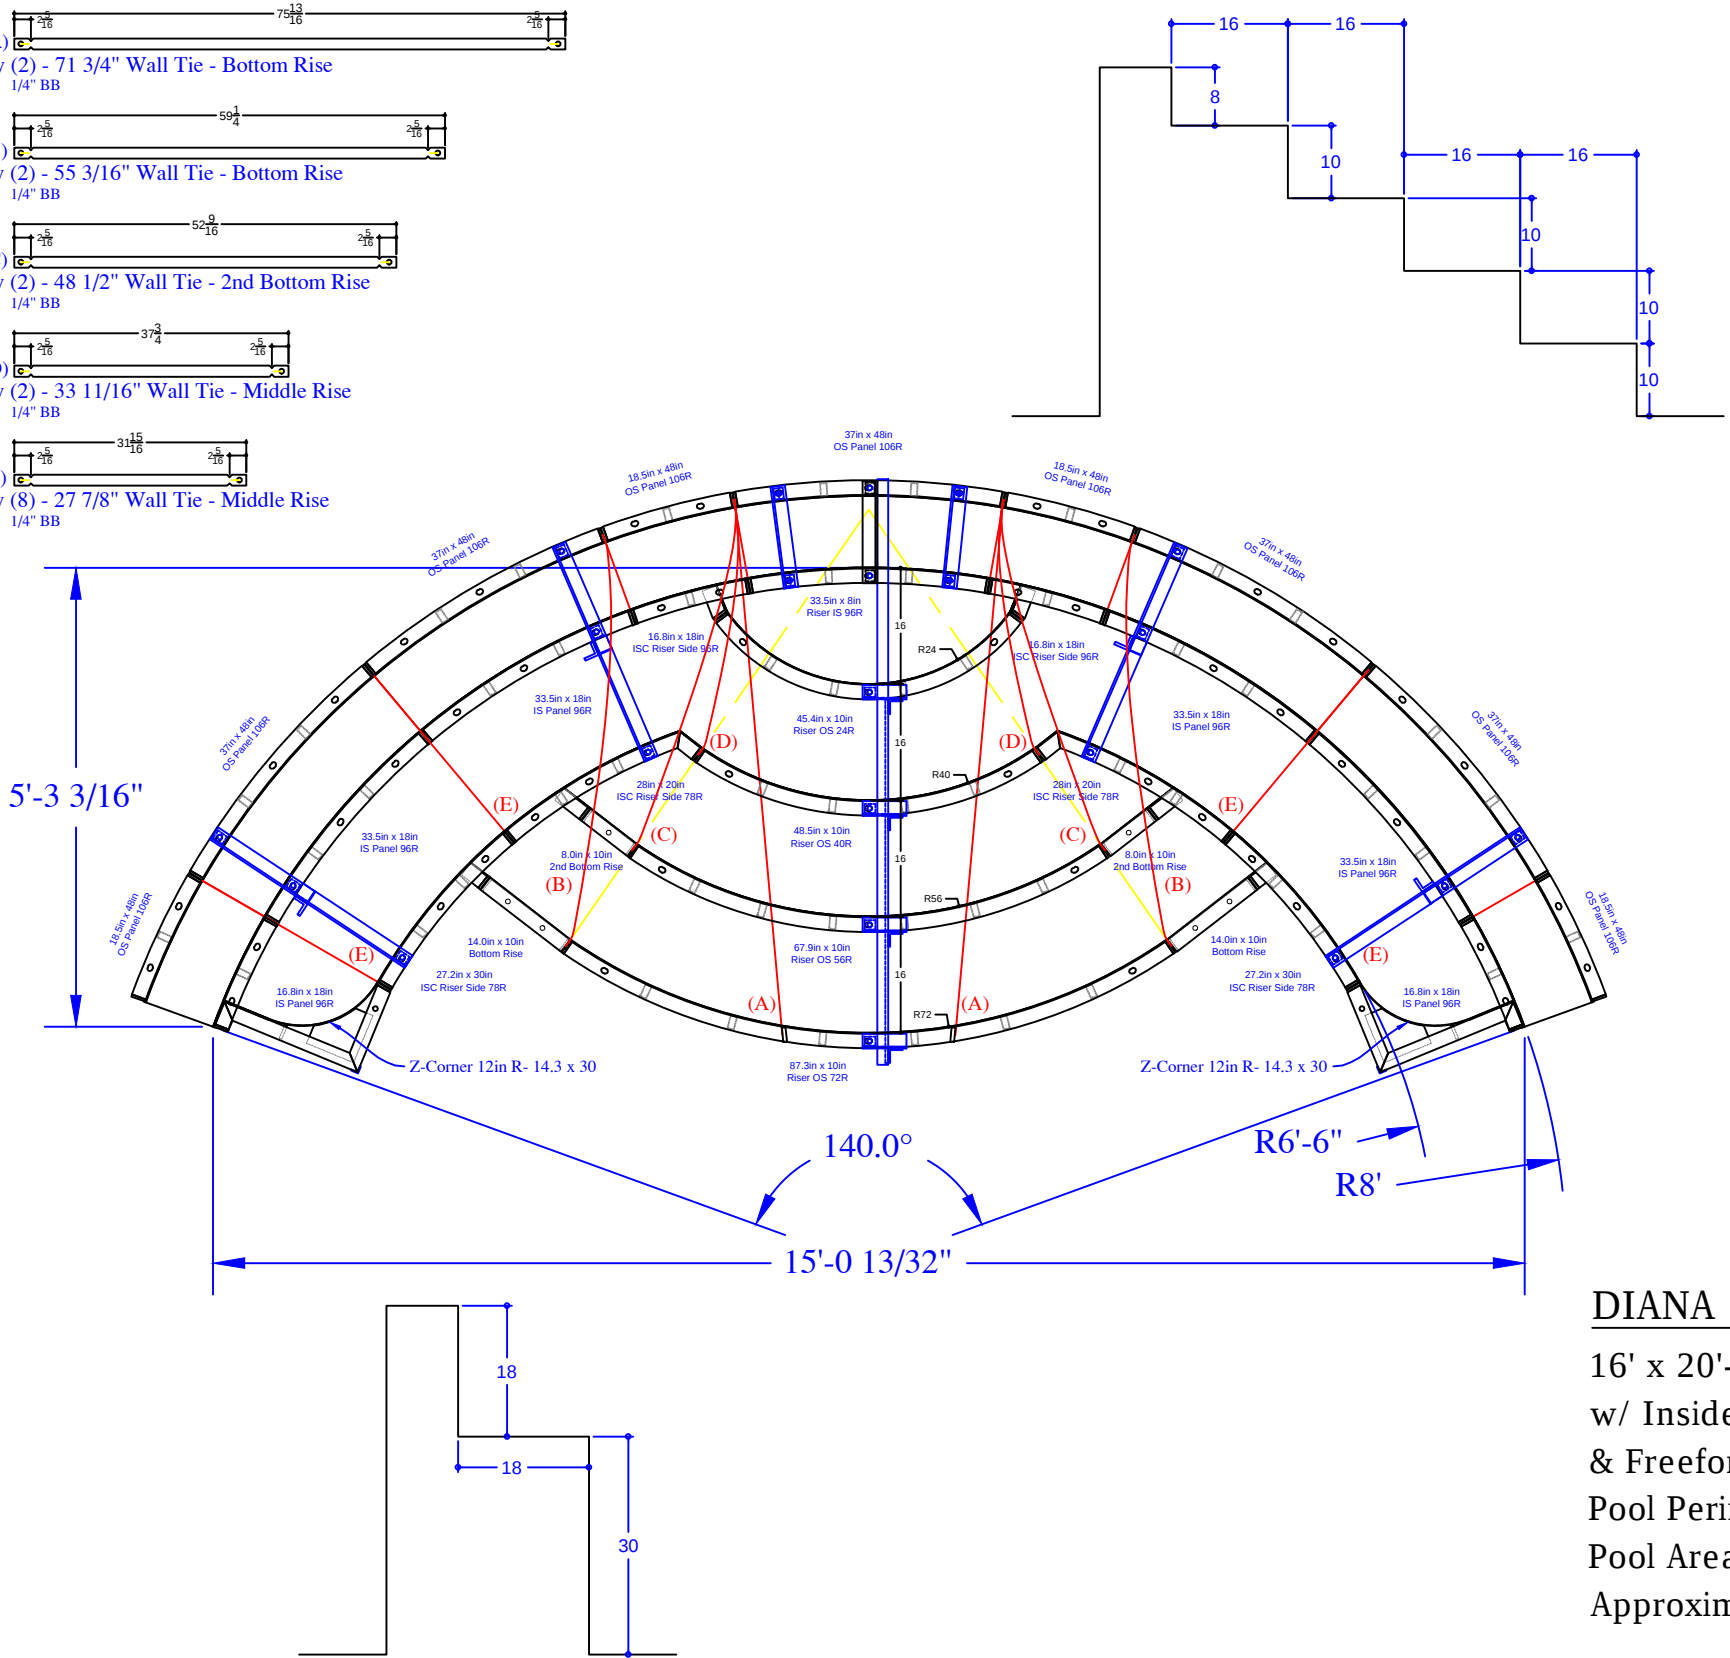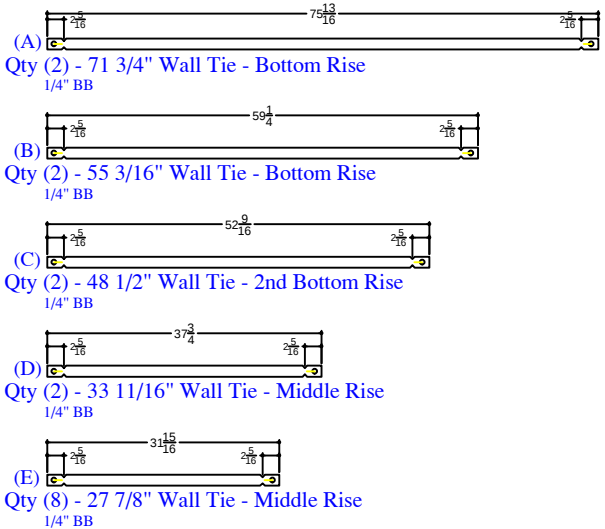

QTY	DESCRIPTION
4	18.5in x 48in OS Panel 106R
5	37in x 48in OS Panel 106R
2	16.8in x 18in IS Panel 96R
4	33.5in x 18in IS Panel 96R
1	33.5in x 8in Riser IS 96R - Top
2	16.8in x 18in ISC Riser Side IS 96R
2	28in x 20in ISC Riser Side IS 78R
2	27.2in x 30in ISC Riser Side IS 78R
2	14.3in x 30in Z Corner 12in R
2	8in x 10in Riser
2	14in x 10in Riser
1	45.4in x 10in Riser OS 24R- 2nd Top Rise
1	48.5in x 10in Riser OS 40R- Middle Rise
1	67.9in x 10in Riser OS 56R- 2nd Bottom
1	87.3in x 10in Riser OS 72R- Bottom Rise
2	Parapet Brackets - 10in Wall
4	Parapet Brackets - 18in Bench
1	Parapet Brackets - 64in Step
2	71 3/4" Wall Tie "A"- Bottom Rise
2	55 3/16" Wall Tie "B"- Bottom Rise
2	48 1/2" Wall Tie "C"- 2nd Bottom Rise
2	33 11/16" Wall Tie "D"- Middle Rise
8	28" Full Wall Tie "E"- Bench

DIANA - 11 Farmgate Drive
16' x 20'-7" x 31' x 41'-1"- Concrete / Vinyl - Freeform
w/ Inside Radius Entry Step
& Freeform Deep Bench & Step Out
Pool Perimeter = 118 Ln. Ft.
Pool Area: 805 Sq. Ft.
Approximate Pool Gallons: 26,698 Gallons
Concrete Yards
- Pool Walls & Steps: 24 Yards

REVISION/NOTES		SEASONAL WORLD			STEP&BENCH-DETAIL	JOB#: 555725
		DWG BY: SA	SCALE:			
		DATE: 1.10.2022	PAGE: 6 of 6			

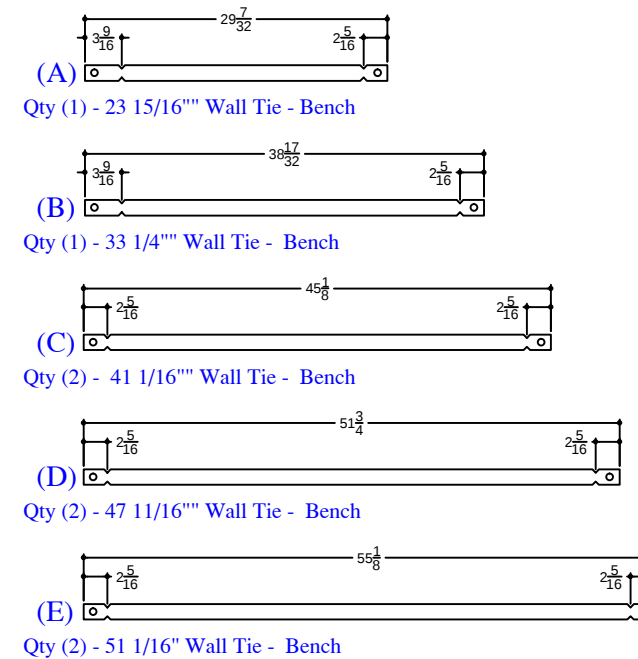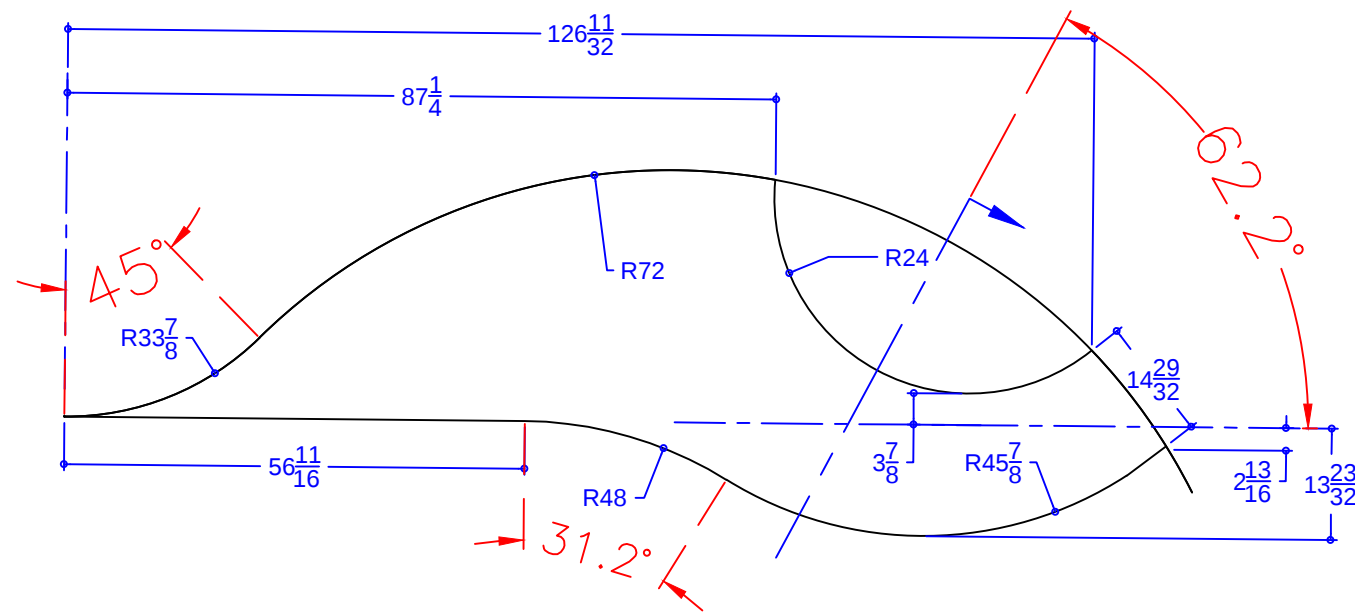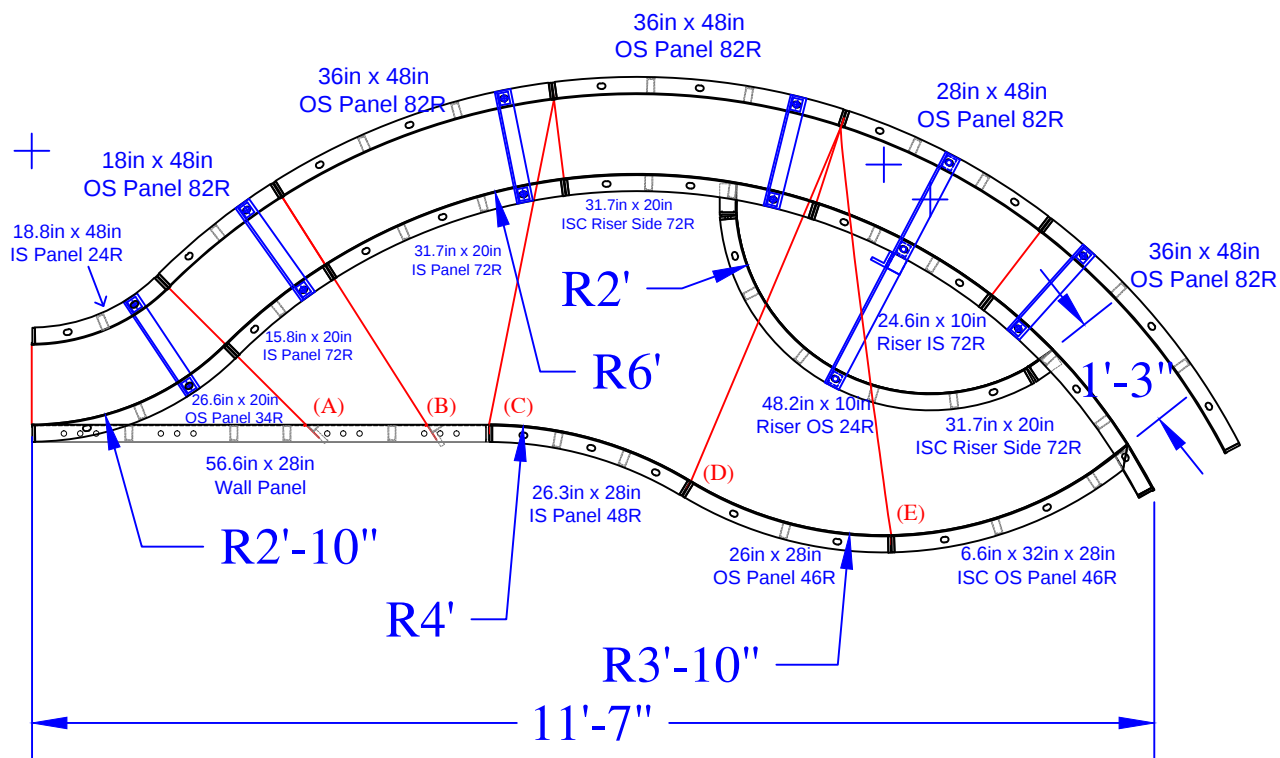

QTY	DESCRIPTION
1	18in x 48in OS Panel 82R
1	28in x 48in OS Panel 82R
3	36in x 48in OS Panel 82R
1	18.8in x 48in IS Panel 24R
1	56.6in x 28in Wall Panel
1	26.3in x 28in IS Panel 48R
1	26in x 28in OS Panel 46R
1	15.8in x 20in IS Panel 72R
1	31.7in x 20in IS Panel 72R
1	26.6in x 20in OS Panel 34R
1	6.6 x 32in x 28in ISC OS Panel 46R
1	24.6in x 10in Riser IS 72R - Top
2	31.7in x 20in 4in ISC Riser Side 72R
1	48.2in x 10in Riser OS 24R - Bottom
5	Parapet Brackets for 10in Wall
1	Parapet Brackets for 18in Step
1	23 15/16\" Wall Tie "A" - Bench
1	33 1/4\" Wall Tie "B" - Bench
2	41 1/16\" Wall Tie "C" - Bench
2	47 11/16\" Wall Tie "D" - Bench
2	51 1/16\" Wall Tie "E" - Bench

*NOTE: SWIMOUT PANELS ARE PAINTED DARK GREEN

DIANA - 11 Farmgate Drive

16' x 20'-7" x 31' x 41'-1"- Concrete / Vinyl - Freeform
w/ Inside Radius Entry Step
& Freeform Deep Bench & Step Out
Pool Perimeter = 118 Ln. Ft.
Pool Area: 805 Sq. Ft.
Approximate Pool Gallons: 26,698 Gallons

Concrete Yards

- Pool Walls & Steps: 24 Yards

SWIM-OUT DETAIL

JOB #: 555725
DATE: 10-10-2022
DRAWN BY: SA

