

NODE POINT MEASUREMENTS

C-D=	8'-9"	E-F=	4'-3"
C-E=	22'-2"	E-G=	10'-8"
C-F=	18'-0"	E-H=	20'-6"
C-G=	15'-3"	E-I=	21'-0"
C-H=	2'-0"	E-J=	14'-3"
C-I=	12'-10"	E-K=	18'-8"
C-J=	17'-11"	E-L=	19'-9"
C-K=	13'-4"	E-M=	23'-9"
C-L=	11'-7"		
C-M=	4'-6"	F-G=	7'-3"

D-E=	13'-5"	F-I=	18'-2"
D-F=	9'-3"	F-J=	12'-10"
D-G=	7'-11"	F-K=	15'-1"
D-H=	7'-1"	F-L=	15'-11"
D-I=	12'-10"	F-M=	19'-7"
D-J=	12'-10"		
D-K=	11'-0"	G-H=	13'-3"
D-L=	10'-6"	G-I=	20'-5"
D-M=	10'-9"	G-J=	18'-0"

		G-K=	8'-0"
		G-L=	9'-2"
		G-M=	15'-1"

		H-I=	13'-4"
		H-J=	17'-5"
		H-K=	11'-7"
		H-L=	9'-11"
		H-M=	4'-4"

		I-J=	8'-11"
		I-K=	23'-2"
		I-L=	22'-2"
		I-M=	17'-4"


		J-K=	23'-7"
		J-L=	23'-4"
		J-M=	21'-9"

		K-L=	2'-1"
		K-M=	10'-10"

		L-M=	8'-10"
--	--	------	--------

RADI MEASUREMENTS

C=	8'-0"	r
D=	8'-0"	r
E=	4'-0"	r
F=	8'-0"	r
G=	4'-0"	r
H=	10'-0"	r
I=	4'-10"	r
J=	4'-10"	r
K=	3'-10"	r
L=	2'-10"	r
M=	6'-0"	r

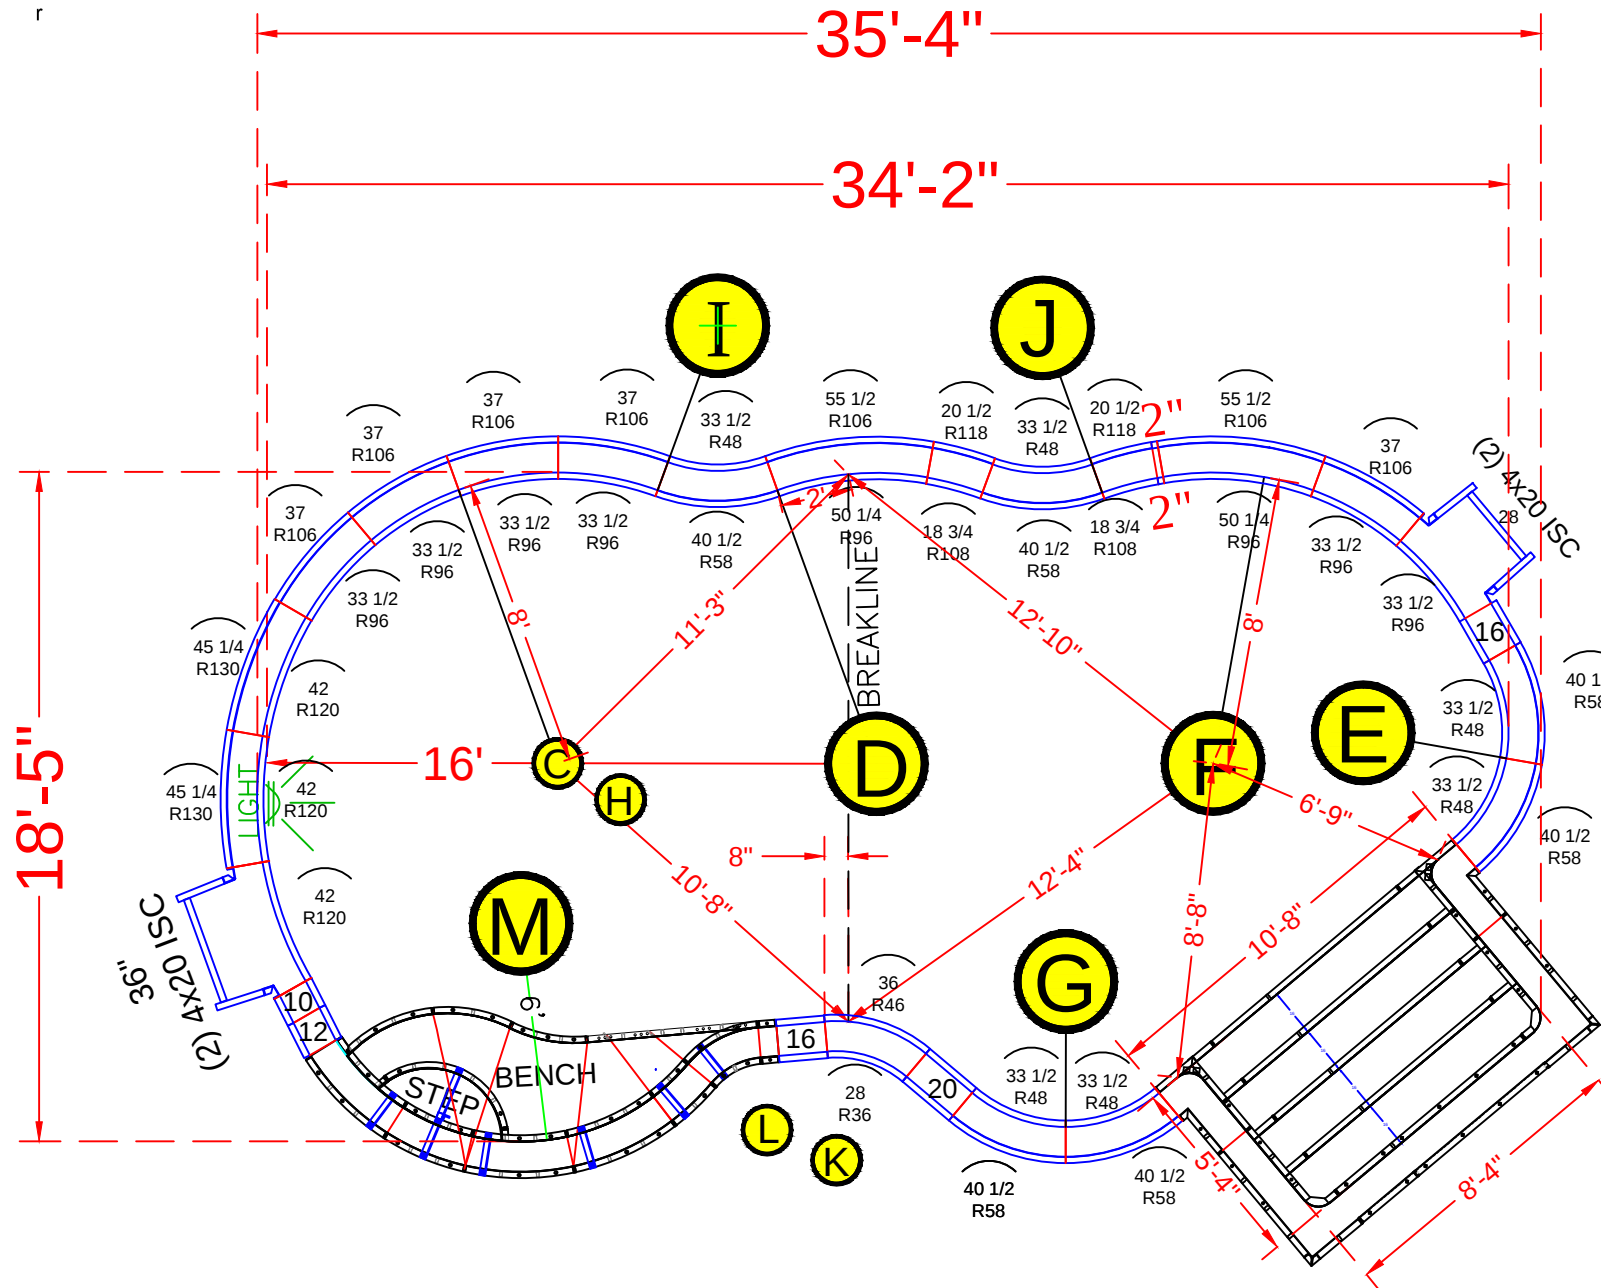

NOTE: SEE CONSTRUCTION PLANS FOR POOL AND A-B LOCATION

POOL PANEL DESCRIPTIONS

See Detail Page {
See Detail Page {

Skimmer Sides {

Skimmers {

QTY.	DESCRIPTION
1	8'-4" x 5'-4" x 48" Step Assembly w/ 6" Radius
1	11'-7" Swimout (6' Radius) *Dark Green Paint
4	4" x 20" x 48" Adj Offset Hinged ISC (Pilaster)
	Straight Panels
2	2" x 48" Panel
2	10" x 48" Panel
2	12" x 48" Panel
4	16" x 48" Panel
2	20" x 48" Panel
1	28" x 48" Panel
1	36" x 48" Panel
	Radius Panels
1	28" x 48" - 36" Radius Panel
1	36" x 48" - 46" Radius Panel
6	33 1/2" x 48" 48" Radius Panel
6	40 1/2" x 48" 58" Radius Panel
6	33 1/2" x 48" 96" Radius Panel
5	37" x 48" 106" Radius Panel
2	50 1/4" x 48" 96" Radius OS Panel
2	55 1/2" x 48" 106" Radius IS Panel
2	18 3/4" x 48" - 108" Radius Panel
2	20 1/2" x 48" - 118" Radius Panel
3	42" x 48" - 120" OS Radius Panel
2	45 1/4" x 48" - 130" IS Radius Panel

DIANORA - 39 BERKSHIRE DRIVE

18' x 18'-5" x 34'-2" - Concrete / Vinyl - Aspen (Promo Pool)
w/ Exterior Vinyl Covered Step and Deep End
Freeform Bench & Step Out
Pool Perimeter: 100 Ln. Ft.
Pool Area: 546 Sq.Ft.
Approximate Pool Gallons: 16,900 Gallons

Concrete Yards

- Pool Walls & Steps: 20.5 yards



PANEL LAYOUT

JOB #: 555575
DATE: 6-12-2021
DRAWN BY: SA



REVISIONS



SEASONAL WORLD
WE BUILD BACKYARDS!

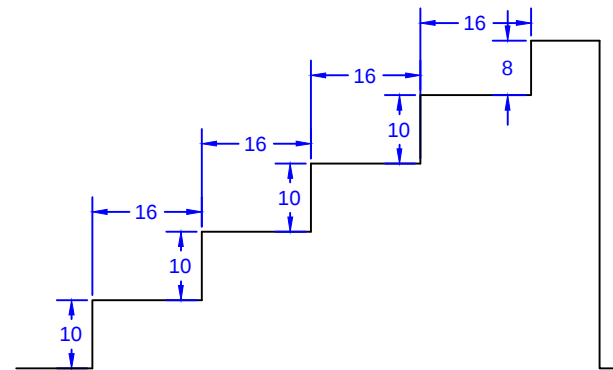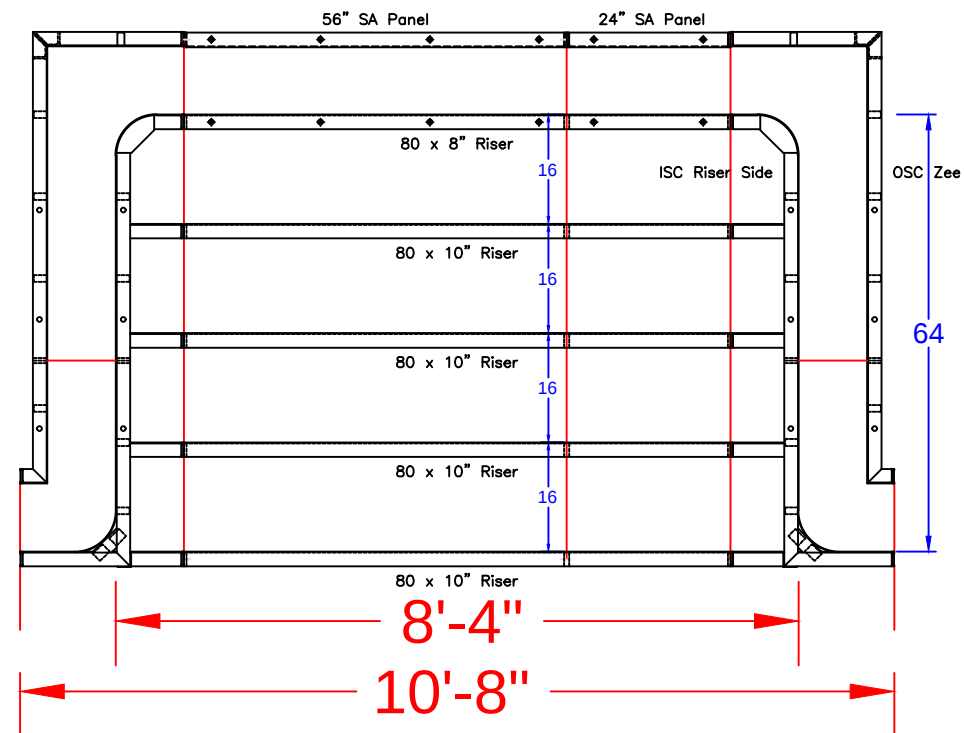

STEP TIES:

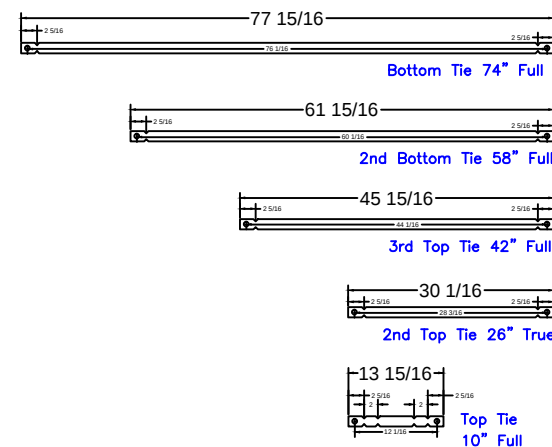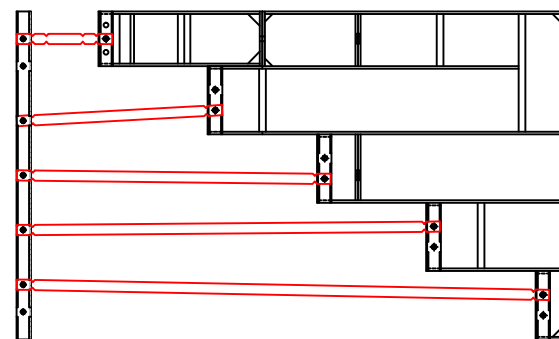

8'-4" Step
Qty(4)

Qty(2)

Qty(2)

Qty(2)

Qty(12)

8'-4" x 5'-4" Outside End Step - 6" Radius Corners

STEP PANEL DESCRIPTIONS

QTY.	DESCRIPTION
4	80 x 10 Risers
1	80 x 8 Top Riser
1	24 x 48 SA Panel
1	56 x 48 SA Panel-Back Wall
2	4 x 64 x 20 x 48 OSC Zee Panel
2	10 x 64 x 14 x 48 ISC Riser Sides

DIANORA - 39 BERKSHIRE DRIVE

18' x 18'-5" x 34'-2" - Concrete / Vinyl - Aspen (Promo Pool)
w/ Exterior Vinyl Covered Step and Deep End
Freeform Bench & Step Out

Pool Perimeter: 100 Ln. Ft.

Pool Area: 546 Sq.Ft.

Approximate Pool Gallons: 16,900 Gallons

Concrete Yards

- Pool Walls & Steps: 20.5 yards

STEP DETAIL

JOB #: 555575


DATE: 9-10-2021

SCALE: 1' = 1/2 "

DRAWN BY: SA



SEASONAL WORLD
WE BUILD BACKYARDS!

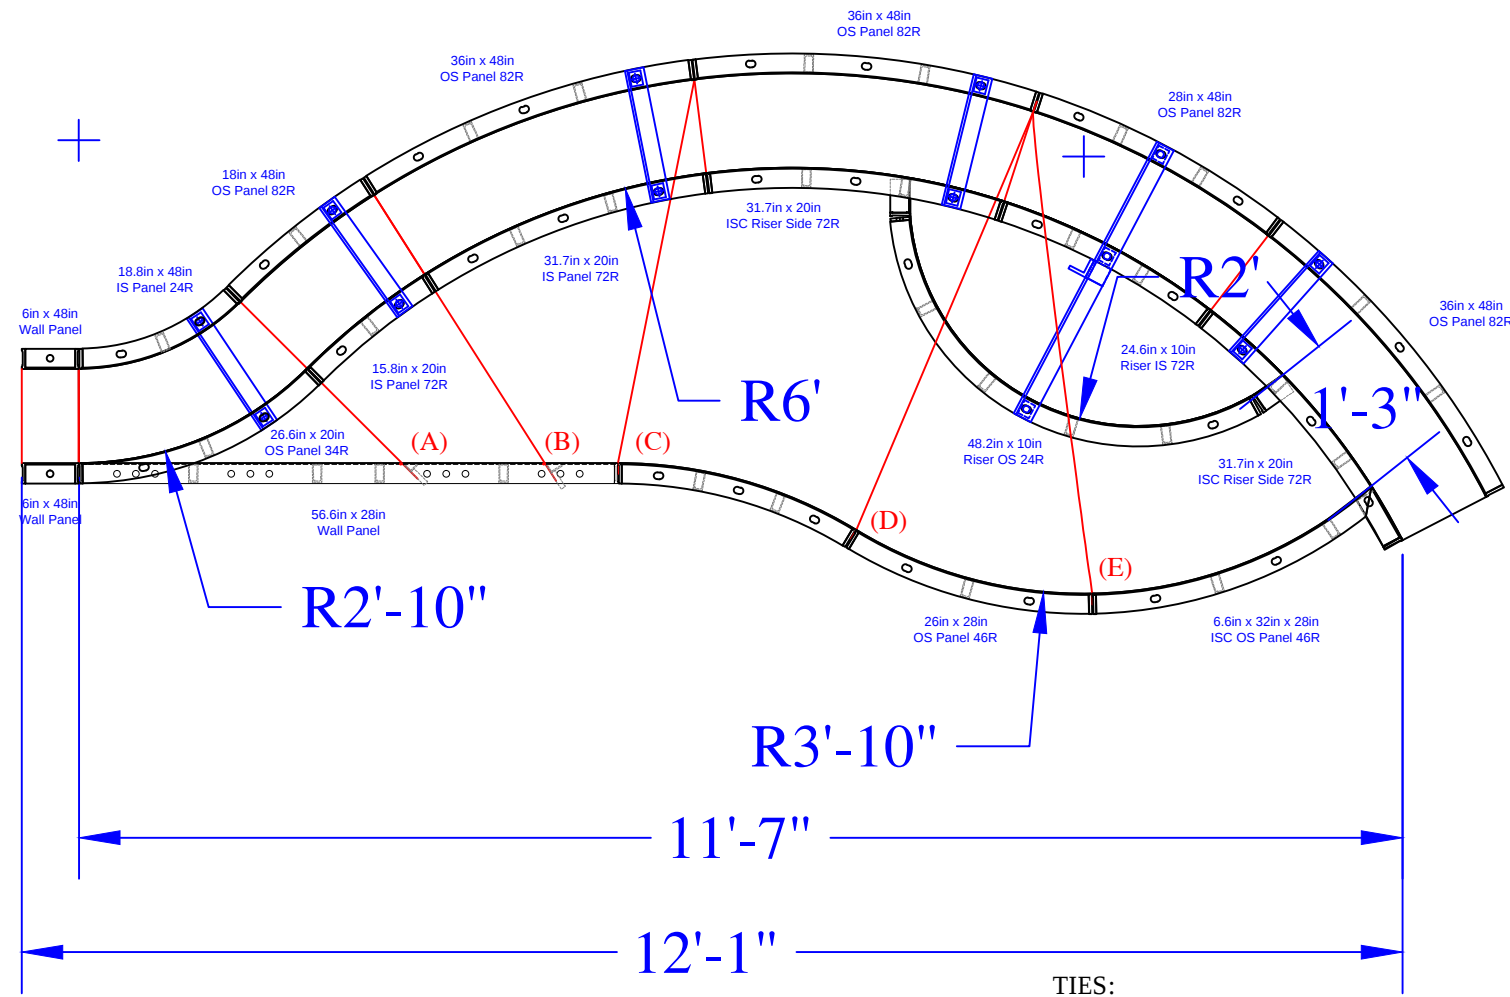

Concrete Yards
- Pool Walls & Steps: 20.5 yards

SWIM-OUT

JOB #: 555575

DATE:

9-10-2021

DRAWN BY: SA



SEASONAL WORLD
WE BUILD BACKYARDS!

DIANORA - 39 Berkshire Drive

SWIMOUT PANELS (Dark Green)

QTY	DESCRIPTION
2	6in x 48in Straight Wall Panel
1	18in x 48in OS Panel 82R
1	28in x 48in OS Panel 82R
3	36in x 48in OS Panel 82R
1	18.8in x 48in IS Panel 24R
1	56.6in x 28in Wall Panel
1	26.3in x 28in IS Panel 48R
1	26in x 28in OS Panel 46R
1	15.8in x 20in IS Panel 72R
1	31.7in x 20in IS Panel 72R
1	26.6in x 20in OS Panel 34R
1	6.6 x 32in x 28in ISC OS Panel 46R
1	24.6in x 10in Riser IS 72R - Top
2	31.7in x 20in 4in ISC Riser Side 72R
1	48.2in x 10in Riser OS 24R - Bottom
5	Parapet Brackets for 10in Wall
1	Parapet Brackets for 18in Step
1	23 15/16" Wall Tie "A"- Bench
1	33 1/4" Wall Tie "B"- Bench
2	41 1/16" Wall Tie "C"- Bench
2	47 11/16" Wall Tie "D"- Bench
2	51 1/16" Wall Tie "E"- Bench

(A)
Qty (1) - 23 15/16" Wall Tie - Bench

(B)
Qty (1) - 33 1/4" Wall Tie - Bench

(C)
Qty (2) - 41 1/16" Wall Tie - Bench

(D)
Qty (2) - 47 11/16" Wall Tie - Bench

(E)
Qty (2) - 51 1/16" Wall Tie - Bench