


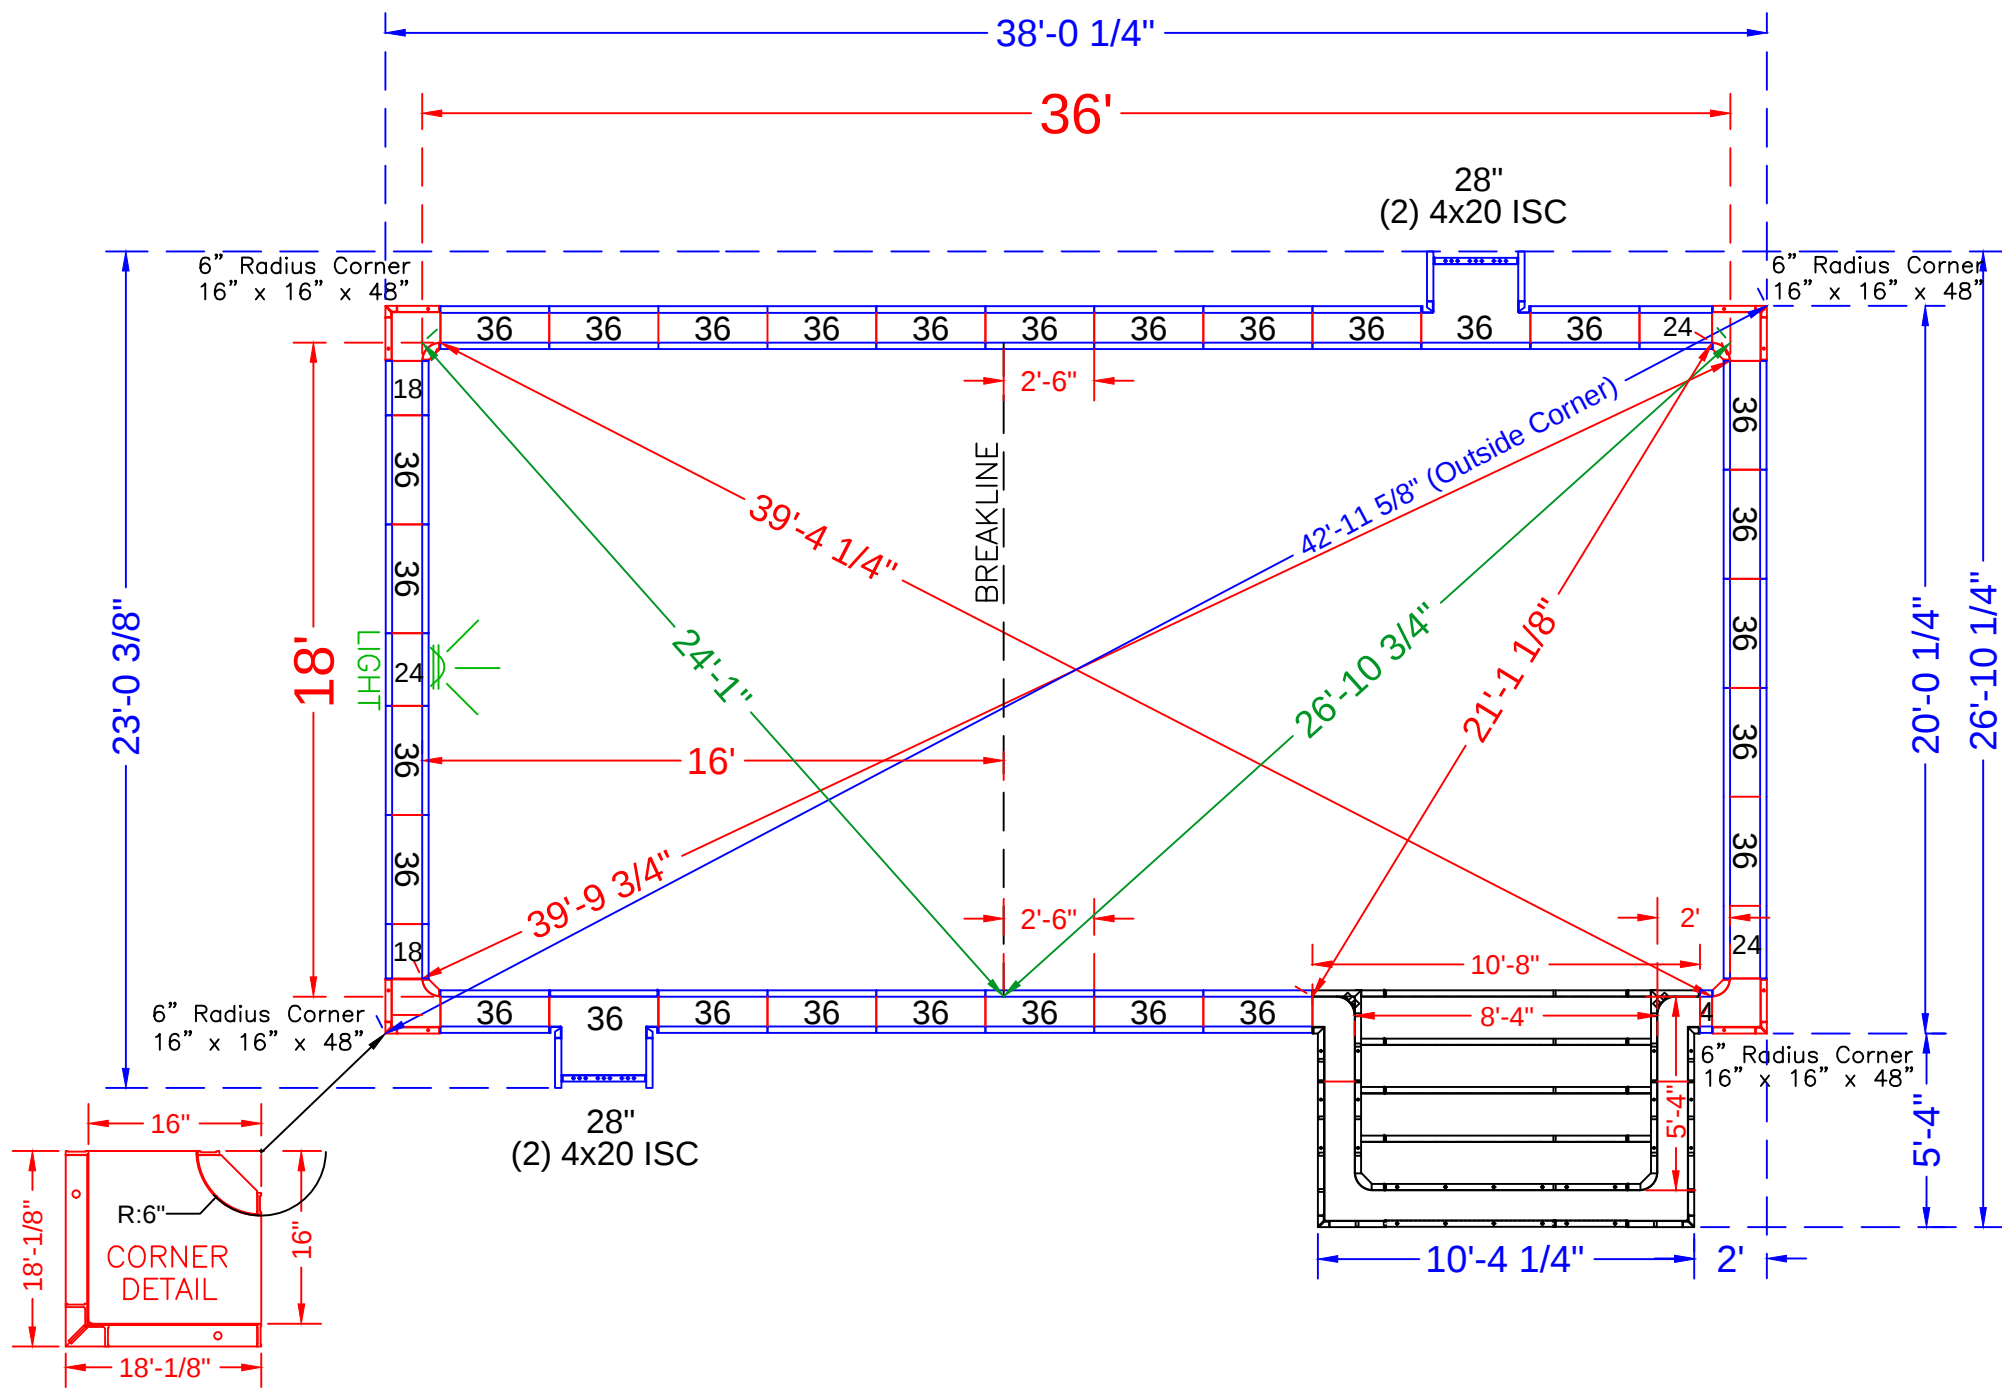

NOTE: See Construction Plan for Pool Location


POOL PANEL DESCRIPTIONS	
QTY.	DESCRIPTION
1	8'-4" x 5'-4" x 48" Step Assembly w/6" Radius
CORNERS & HINGES	
4	4" x 20" x 48" Adj Offset Hinged ISC (Pilaster)
4	16" x 16" x 48 w/ Outside Corner-SA (6" Radius)
STRAIGHT PANELS	
2	4" x 48" Panel-SA
4	18" x 48" Panel-SA
6	24" x 48" Panel-SA
2	28" x 48" Panel-SA (Pilaster)
54	36" x 48" Panel-SA

DiGERONIMO - 11 Jacata Road

18' x 36' - 10" Concrete / Vinyl - Rectangle
w/ Exterior Vinyl Covered Step
Pool Perimeter: 116 Ln. Ft.
Pool Area: 692 Sq.Ft.
Approximate Pool Gallons: 20,276 Gallons
Concrete Yards
- Pool Walls & Steps: 21 yards



PANEL LAYOUT		
JOB #: 555732		
DATE: 1-16-2023		
SCALE: 1' = 1/8 "		
DRAWN BY: SA		
REVISIONS		



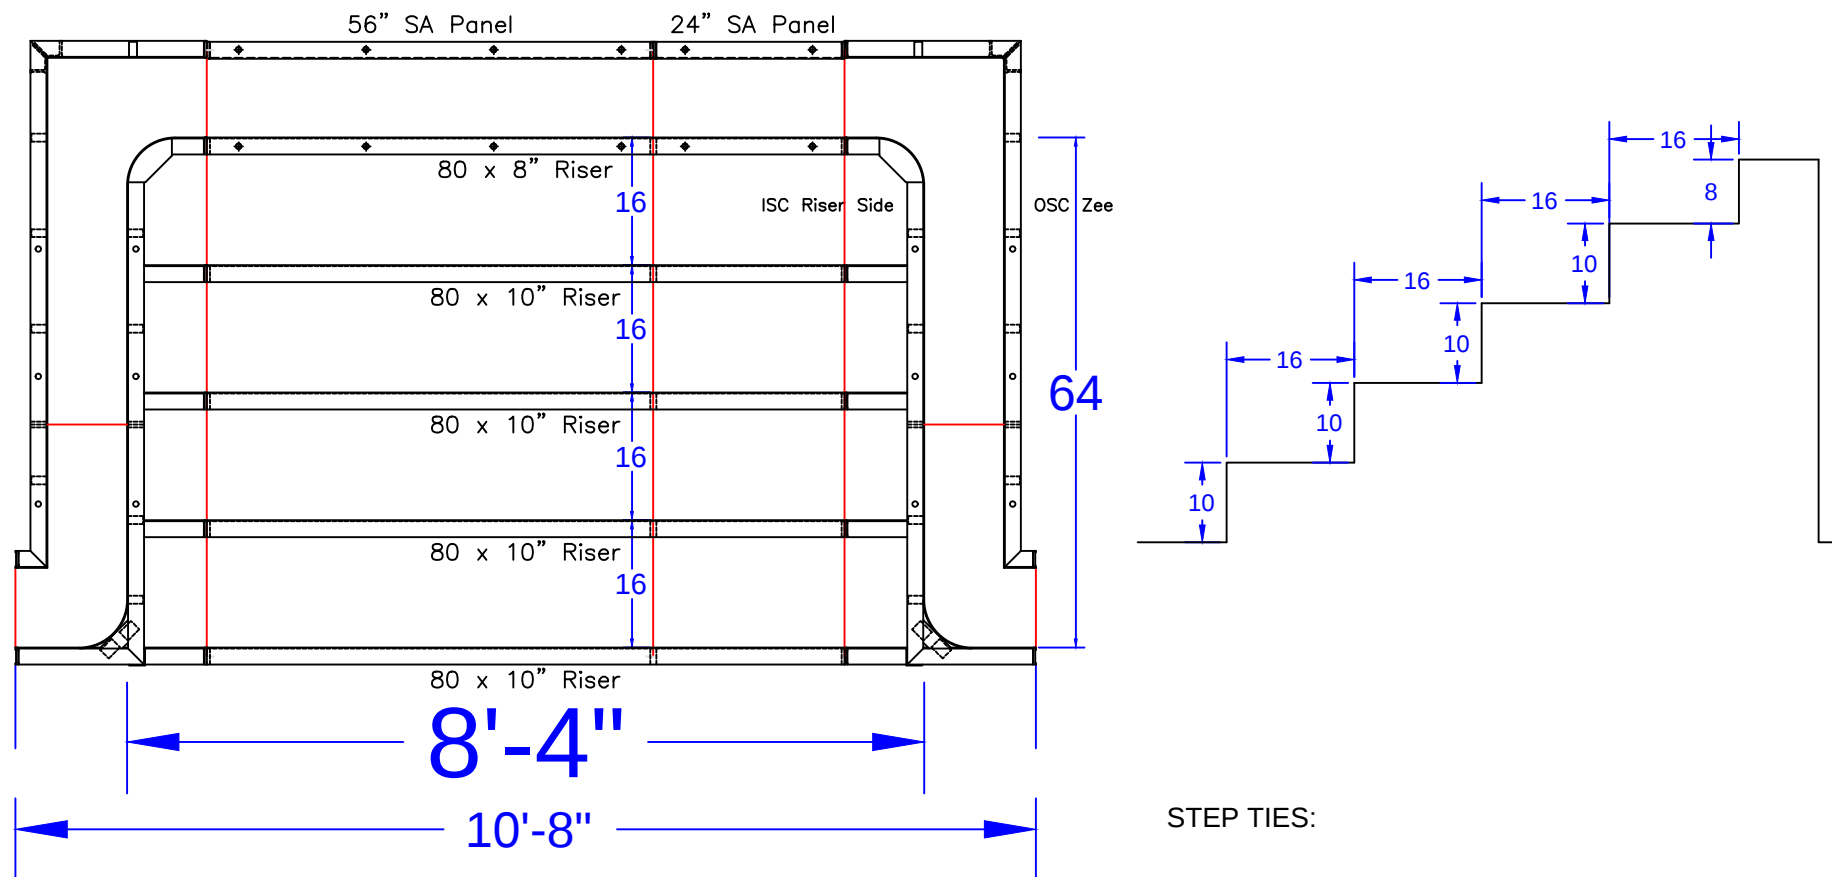

STEP PANEL DESCRIPTIONS

QTY.	DESCRIPTION
4	80 x 10 Risers
1	80 x 8 Top Riser
1	24 x 48 SA Panel
1	56 x 48 SA Panel-Back Wall
2	4 x 64 x 20 x 48 OSC Zee Panel
2	10 x 64 x 14 x 48 ISC Riser Sides

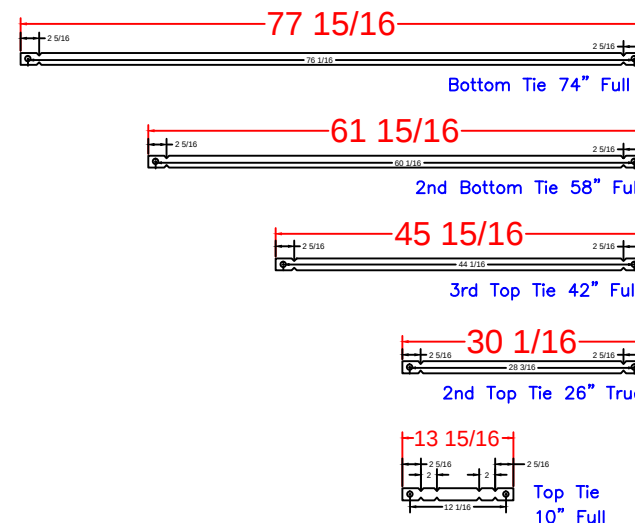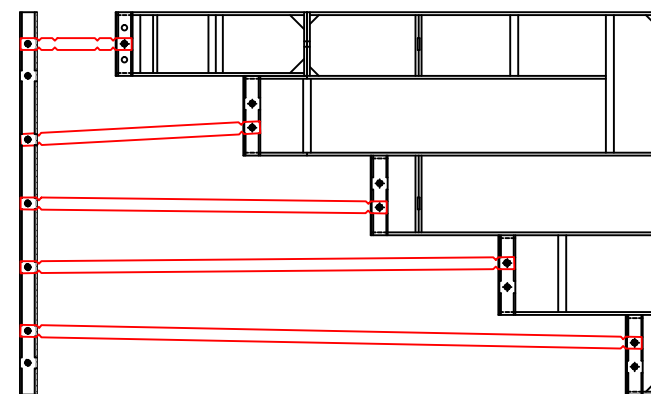

8'-4" Step
Qty(4)

Qty(2)

Qty(2)

Qty(2)

Qty(12)

DiGERONIMO - 11 Jacata Road

18' x 36' - 10" Concrete / Vinyl - Rectangle

w/ Exterior Vinyl Covered Step

Pool Perimeter: 116 Ln. Ft.

Pool Area: 692 Sq.Ft.

Approximate Pool Gallons: 20,276 Gallons

Concrete Yards

- Pool Walls & Steps: 21 yards

8'-4" x 5'-4" Outside End Step - 6" Radius Corners

STEP DETAIL

JOB #: 555732

DATE: 1-16-2023

SCALE: 1' = 1/8 "

DRAWN BY: SA



SEASONAL WORLD
WE BUILD BACKYARDS!