
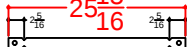
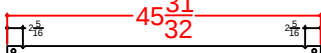



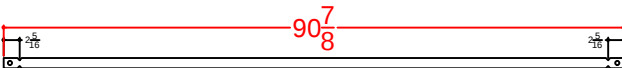


TIES:

(A)   
Qty (1) - 21 7/8" Wall Tie - 2nd Top Rise  
1/4" BB

(B)   
Qty (3) - 41 29/32" Wall Tie - Bottom Rise  
1/4" BB

(C)   
Qty (2) - 86 13/16" Wall Tie - Bottom Wall  
1/4" BB

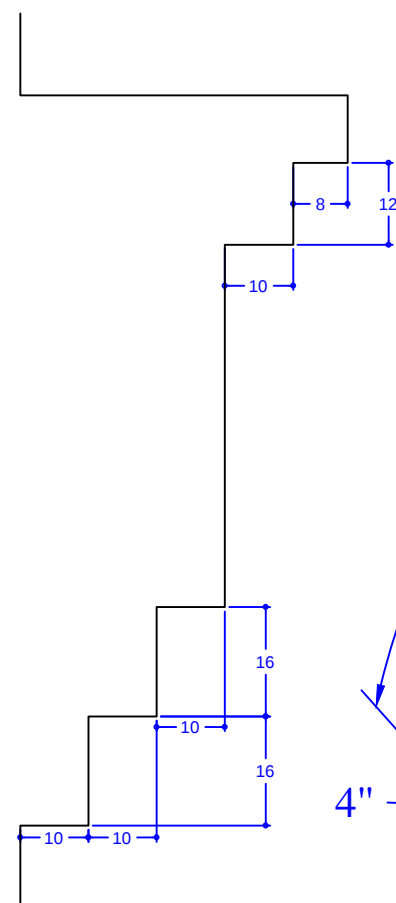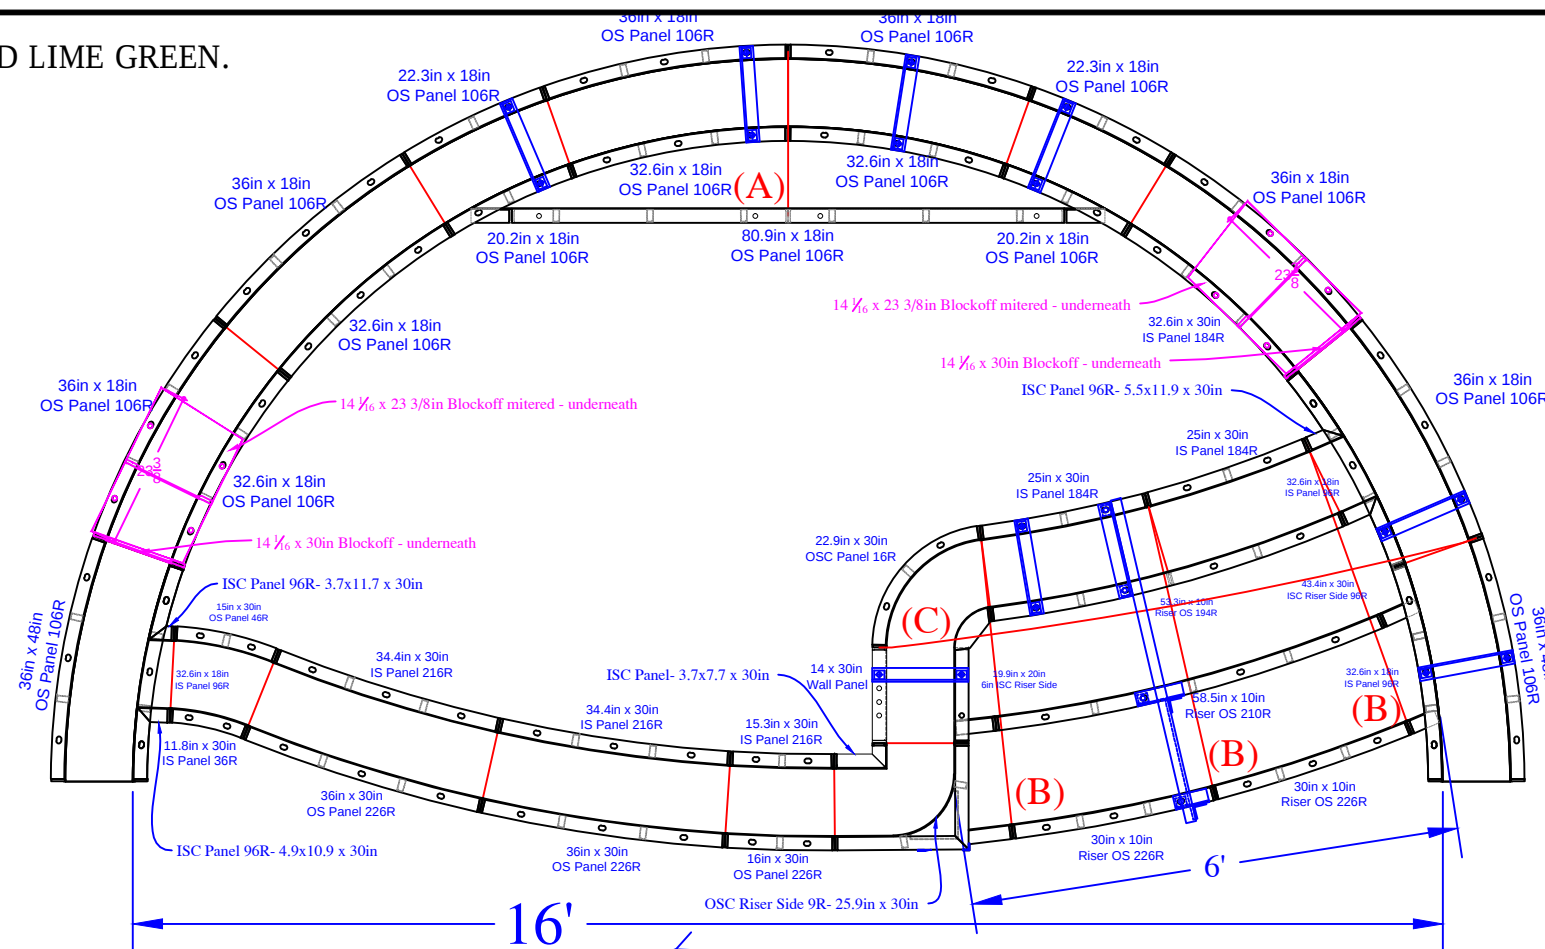

| QTY | DESCRIPTION                               |
|-----|-------------------------------------------|
| 3   | 36in x 48in OS Panel 106R                 |
| 1   | 16in x 30in OS Panel 226R                 |
|     |                                           |
| 2   | 36in x 30in OS Panel 226R                 |
| 1   | 15.3in x 30in IS Panel 216R               |
|     |                                           |
| 2   | 34.4in x 30in IS Panel 216R               |
| 1   | 15in x 30in OS Panel 46R                  |
| 1   | 11.8in x 30in IS Panel 36R                |
| 2   | 25in x 30in IS Panel 184R                 |
| 1   | 14in x 30in Wall Panel                    |
| 2   | 22.3in x 18in OS Panel 106R               |
| 5   | 36in x 18in OS Panel 106R                 |
| 6   | 32.6in x 18in IS Panel 96R                |
| 1   | 4.9in x 10.9in x 30in ISC Panel 96R       |
|     |                                           |
|     |                                           |
| 1   | 3.7in x 11.7in x 30in ISC Panel 96R       |
| 1   | 5.5in x 11.9in x 30in ISC Panel 96R       |
| 1   | 3.7in x 7.7in x 30in ISC Panel            |
| 1   | 22.9in x 30in OSC Panel 16R               |
| 2   | 32.6in x 8in Riser IS 96R - Top Upper     |
| 2   | 20.2in x 18in ISC Riser Side 96R          |
| 1   | 43.4in x 30in ISC Riser Side 96R          |
| 1   | 19.9in x 20in 6in ISC Riser Side          |
| 1   | 25.9in x 30in OSC Riser Side 9R           |
| 1   | 80.9in x 10in Riser - Bottom Upper        |
| 1   | 53.3in x 10in Riser OS 194R- Top Lower    |
| 1   | 58.5in x 10in Riser OS210R- 2nd Top Lower |
| 2   | 30in x 10in Riser OS226R- Bottom Lower    |
| 2   | 14 1/6in x 23.3in Blockoff mitered        |
| 2   | 14 1/6in x 30in Blockoff                  |
| 8   | Parapet Brackets - 10in Wall              |
| 1   | Parapet Brackets - 42in Wall              |
| 1   | 22" Full Wall Tie "A"- 2nd Top Rise       |
| 3   | 41 29/32" Wall Tie "B"- Bottom Rise       |
| 2   | 86 13/16" Wall Tie "C"- Bottom Wall       |

Concrete Yards  
- Pool Walls & Sundeck: 16 yards

|                        |  |  |  |
|------------------------|--|--|--|
| <b>SUN DECK DETAIL</b> |  |  |  |
| JOB #: 556008          |  |  |  |
| DATE: 10-2-2023        |  |  |  |
| DRAWN BY: SA           |  |  |  |
|                        |  |  |  |
|                        |  |  |  |
|                        |  |  |  |
|                        |  |  |  |

