


|                   | QTY. | POOL PANEL DESCRIPTION      |
|-------------------|------|-----------------------------|
| SEE DETAIL PAGE { | 1    | 20' Roman End Step Assembly |
| SEE DETAIL PAGE { | 1    | 6' Straight Bench Assembly  |

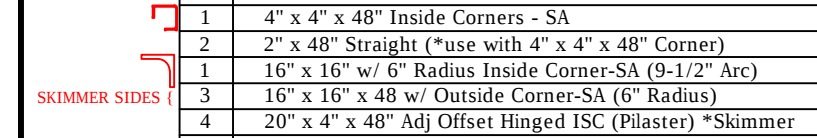








| QTY. | DEEP END ROMAN PANEL DESCRIPTION          |
|------|-------------------------------------------|
| 2    | 49" x 48" - 94" Radius Outside Panel      |
| 2    | 44" x 48" - 84" Radius Inside Panel       |
| 2    | 51" x 48" - 84" Radius Panel              |
| 2    | 50 1/2" x 4" x 48" - 94" Radius / Outside |


20' x 44' x 32' - 10" Concrete Wall - Roman "L"  
w/ 16' Roman Vinyl Covered Step  
Pool Perimeter = 143 Ln. Ft.  
Pool Area = 1012 Sq.Ft.  
Approximate Pool Gallons: 34,158 Gallons

Concrete Yards  
- Pool Walls, Steps & Bench: 25.5 yards

JOB #: 555957  
DATE: 5-8-2021  
DRAWN BY: SA

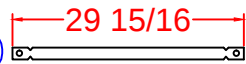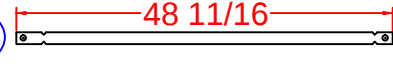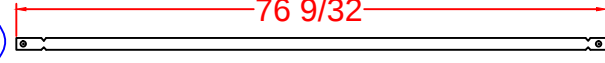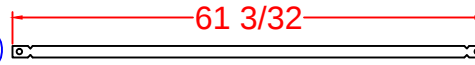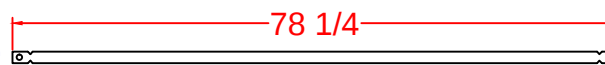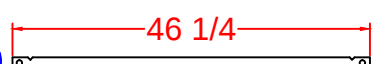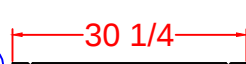

- (A)  Qty (4) Bottom Sides 26" Full Tie
- (B)  Qty (2) 2nd Bottom Sides 43 5/16" Tie
- (C)  Qty (2) Bottom Middle 71 1/16" Tie
- (D)  Qty (2) 2nd Bottom Middle 56 7/8" Tie
- (E)  Qty (2) Bottom Center 74 1/8" Tie
- (F)  Qty (1) 2nd Top Center 42 1/8" Tie
- (G)  Qty (1) Top Center 26 1/8" Tie

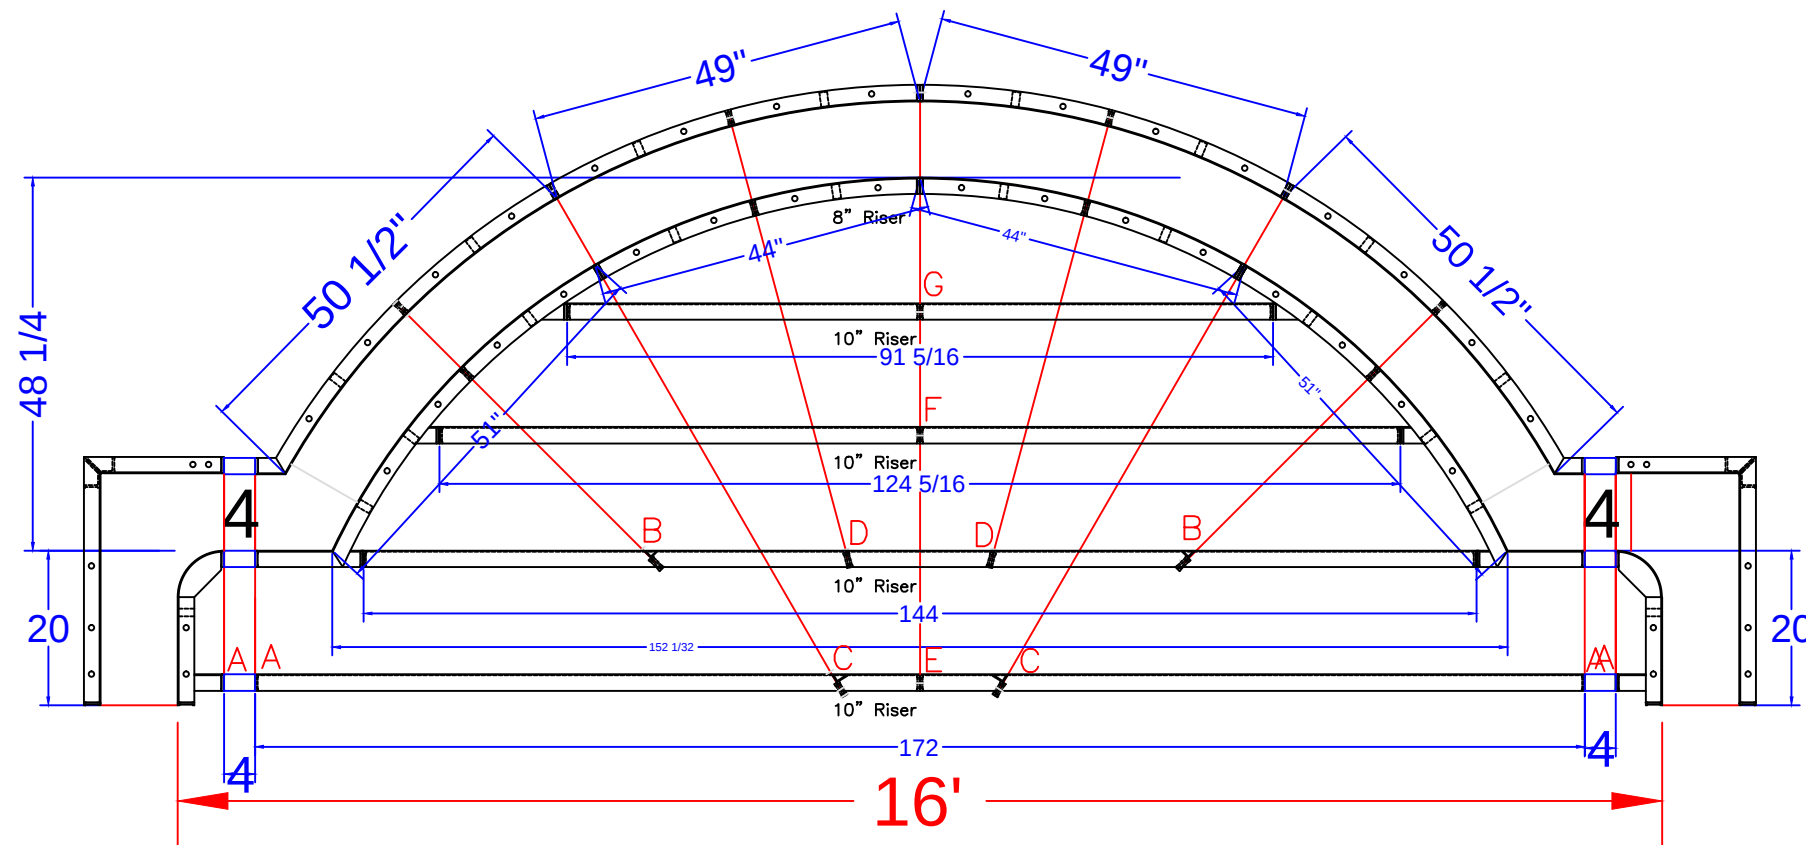

#### STEP PANEL DESCRIPTIONS

| 7' RADIUS ROMAN END STEP WITH 8" AND 10" RISERS |                                            |
|-------------------------------------------------|--------------------------------------------|
| QTY.                                            | DESCRIPTION                                |
| 2                                               | 6 x 20 x 48 ISC Riser Side                 |
| 2                                               | 16 x 30 x 48 OSC Form                      |
| 2                                               | 51 x 4 x 38 84R ISC Zee Riser Side         |
| 2                                               | 50 1/2 x 4 x 48 94 RADIUS OS Panel         |
| 2                                               | 44 x 8 84 RADIUS IS Panel Top Riser        |
|                                                 |                                            |
| 2                                               | 49 x 48 94 RADIUS OS Panel                 |
| 3                                               | Risers - Top Center (1)91 5/16, (2)62 5/32 |
| 3                                               | Risers - Bottom Center (1)144, (2)86       |
| 2                                               | Risers - Bottom Outer Edge                 |
| 2                                               | 4 x 48 Straight Panel                      |
| 2                                               | 4 x 38 Straight Panel                      |
| 2                                               | 4 x 10 Straight Panel                      |

#### DUENAS - 20 Saddle Drive

20' x 44' x 32' - 10" Concrete Wall - Roman "L"

w/ 16' Roman Vinyl Covered Step

Pool Perimeter = 143 Ln. Ft.

Pool Area = 1012 Sq.Ft.

Approximate Pool Gallons: 34,158 Gallons

#### Concrete Yards

- Pool Walls, Steps & Bench: 25.5 yards

#### STEP DETAIL

JOB #: 555957



DATE: 5-8-2021

SCALE: 1' = 1/2 "

DRAWN BY: SA



SEASONAL WORLD  
WE BUILD BACKYARDS!

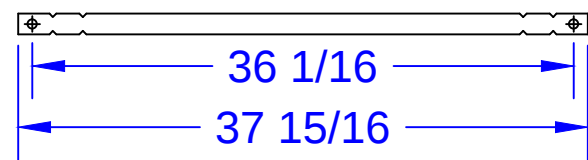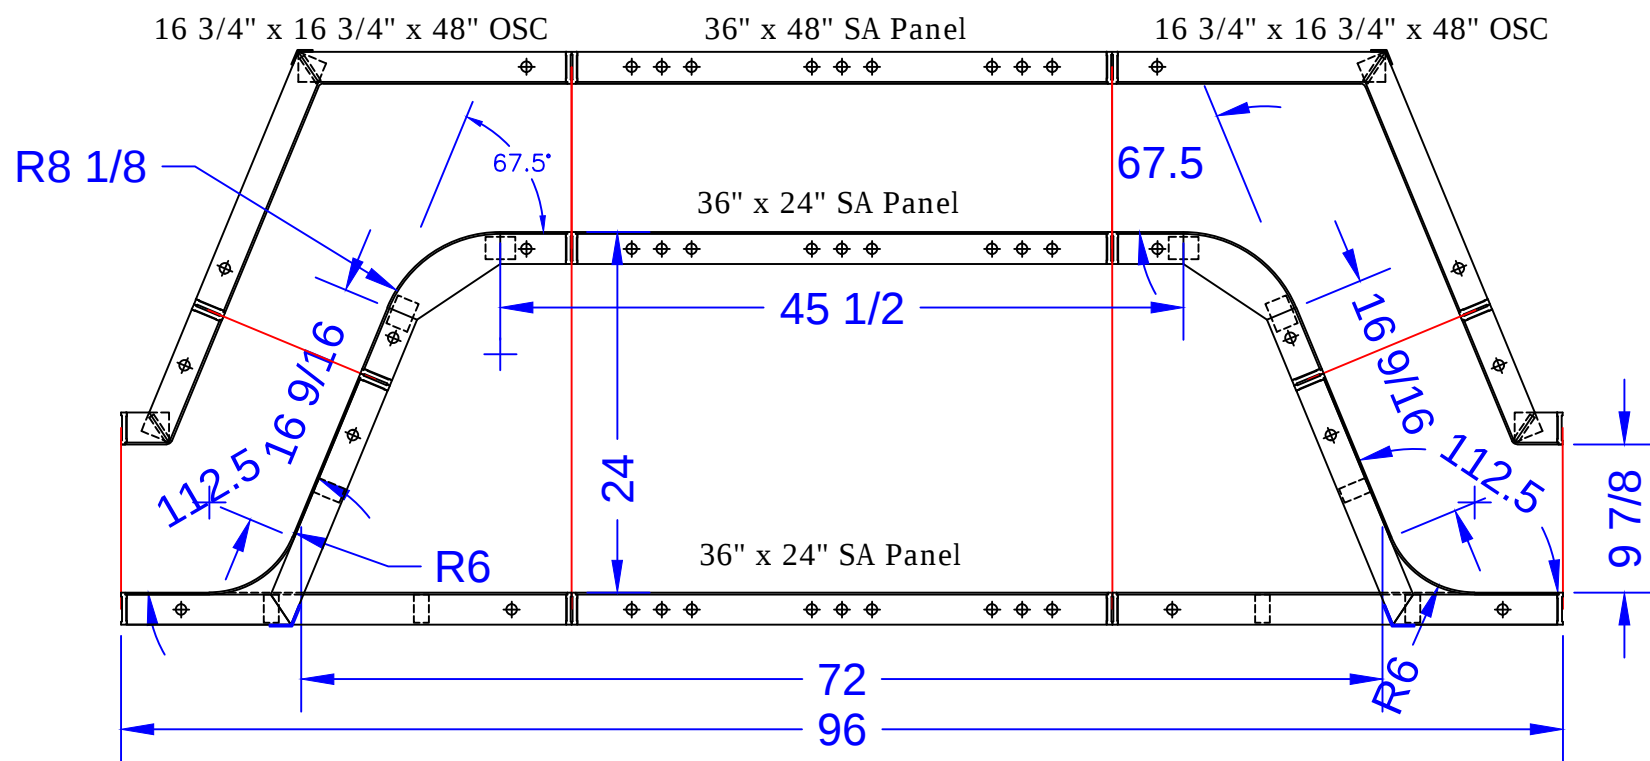

QTY: 4 Ties

34" Full Pool Tie 1/4" BB DRN

BENCH DEPTH = 2'

6' STRAIGHT BENCH

| QTY. | BENCH PANEL DESCRIPTIONS                                         |
|------|------------------------------------------------------------------|
| 2    | 16 3/4" x 16 3/4" x 48" OSC                                      |
| 2    | 3 1/4" x 9 1/4" x 48" ISC                                        |
| 1    | 36" x 48" SA Panel                                               |
| 2    | 10 3/16" x 10 3/16" x 24" ISC 8" Radius - Fixed 67.5° Bench Form |
| 2    | 30" x 15 29/32" x 48" OSC 6" Radius - Fixed 67.5° Riser Side     |
| 2    | 36" x 24" SA Panel                                               |

**DUENAS - 20 Saddler Drive**

20' x 44' x 32' - 10" Concrete Wall - Roman "L"  
w/ 16' Roman Vinyl Covered Step  
Pool Perimeter = 143 Ln. Ft.  
Pool Area = 1012 Sq.Ft.  
Approximate Pool Gallons: 34,158 Gallons

Concrete Yards  
- Pool Walls, Steps & Bench: 25.5 yards

| BENCH DETAIL   |  |  |  |
|----------------|--|--|--|
| JOB #: 555957  |  |  |  |
| DATE: 5-8-2021 |  |  |  |
| DRAWN BY: SA   |  |  |  |
|                |  |  |  |
|                |  |  |  |
|                |  |  |  |
|                |  |  |  |



**SEASONAL WORLD**  
WE BUILD BACKYARDS!