


NODE POINT MEASUREMENTS

|      |         |      |         |
|------|---------|------|---------|
| C-D= | 14'-6"  | F-G= | 17'-10" |
| C-E= | 14'-9"  | F-H= | 12'-6"  |
| C-F= | 6'-8"   | F-I= | 12'-4"  |
| C-G= | 23'-8"  | F-J= | 13'-6"  |
| C-H= | 11'-6"  | F-K= | 9'-11"  |
| C-I= | 7'-3"   | F-L= | 17'-8"  |
| C-J= | 7'-0"   |      |         |
| C-K= | 16'-6"  | G-H= | 20'-1"  |
| C-L= | 24'-2"  | G-I= | 26'-0"  |
|      |         | G-J= | 30'-8"  |
| D-E= | 16'-10" | G-K= | 12'-10" |
| D-F= | 10'-1"  | G-L= | 14'-10" |
| D-G= | 21'-3"  |      |         |
| D-H= | 22'-7"  | H-I= | 7'-11"  |
| D-I= | 21'-7"  | H-J= | 15'-11" |
| D-J= | 19'-3"  | H-K= | 19'-11" |
| D-K= | 8'-6"   | H-L= | 27'-5"  |
| D-L= | 12'-10" |      |         |
|      |         | I-J= | 8'-7"   |
| E-F= | 18'-0"  | I-K= | 22'-0"  |
| E-G= | 35'-5"  | I-L= | 29'-10" |
| E-H= | 26'-2"  |      |         |
| E-I= | 20'-0"  | J-K= | 23'-0"  |
| E-J= | 11'-11" | J-L= | 30'-5"  |
| E-K= | 24'-2"  |      |         |
| E-L= | 29'-8"  | K-L= | 7'-10"  |

RADII MEASUREMENTS

|    |        |
|----|--------|
| C= | 10'-0" |
| D= | 8'-0"  |
| E= | 8'-10" |
| F= | 8'-0"  |
| G= | 9'-10" |
| H= | 4'-10" |
| I= | 3'-0"  |
| J= | 3'-0"  |
| K= | 3'-0"  |
| L= | 4'-10" |

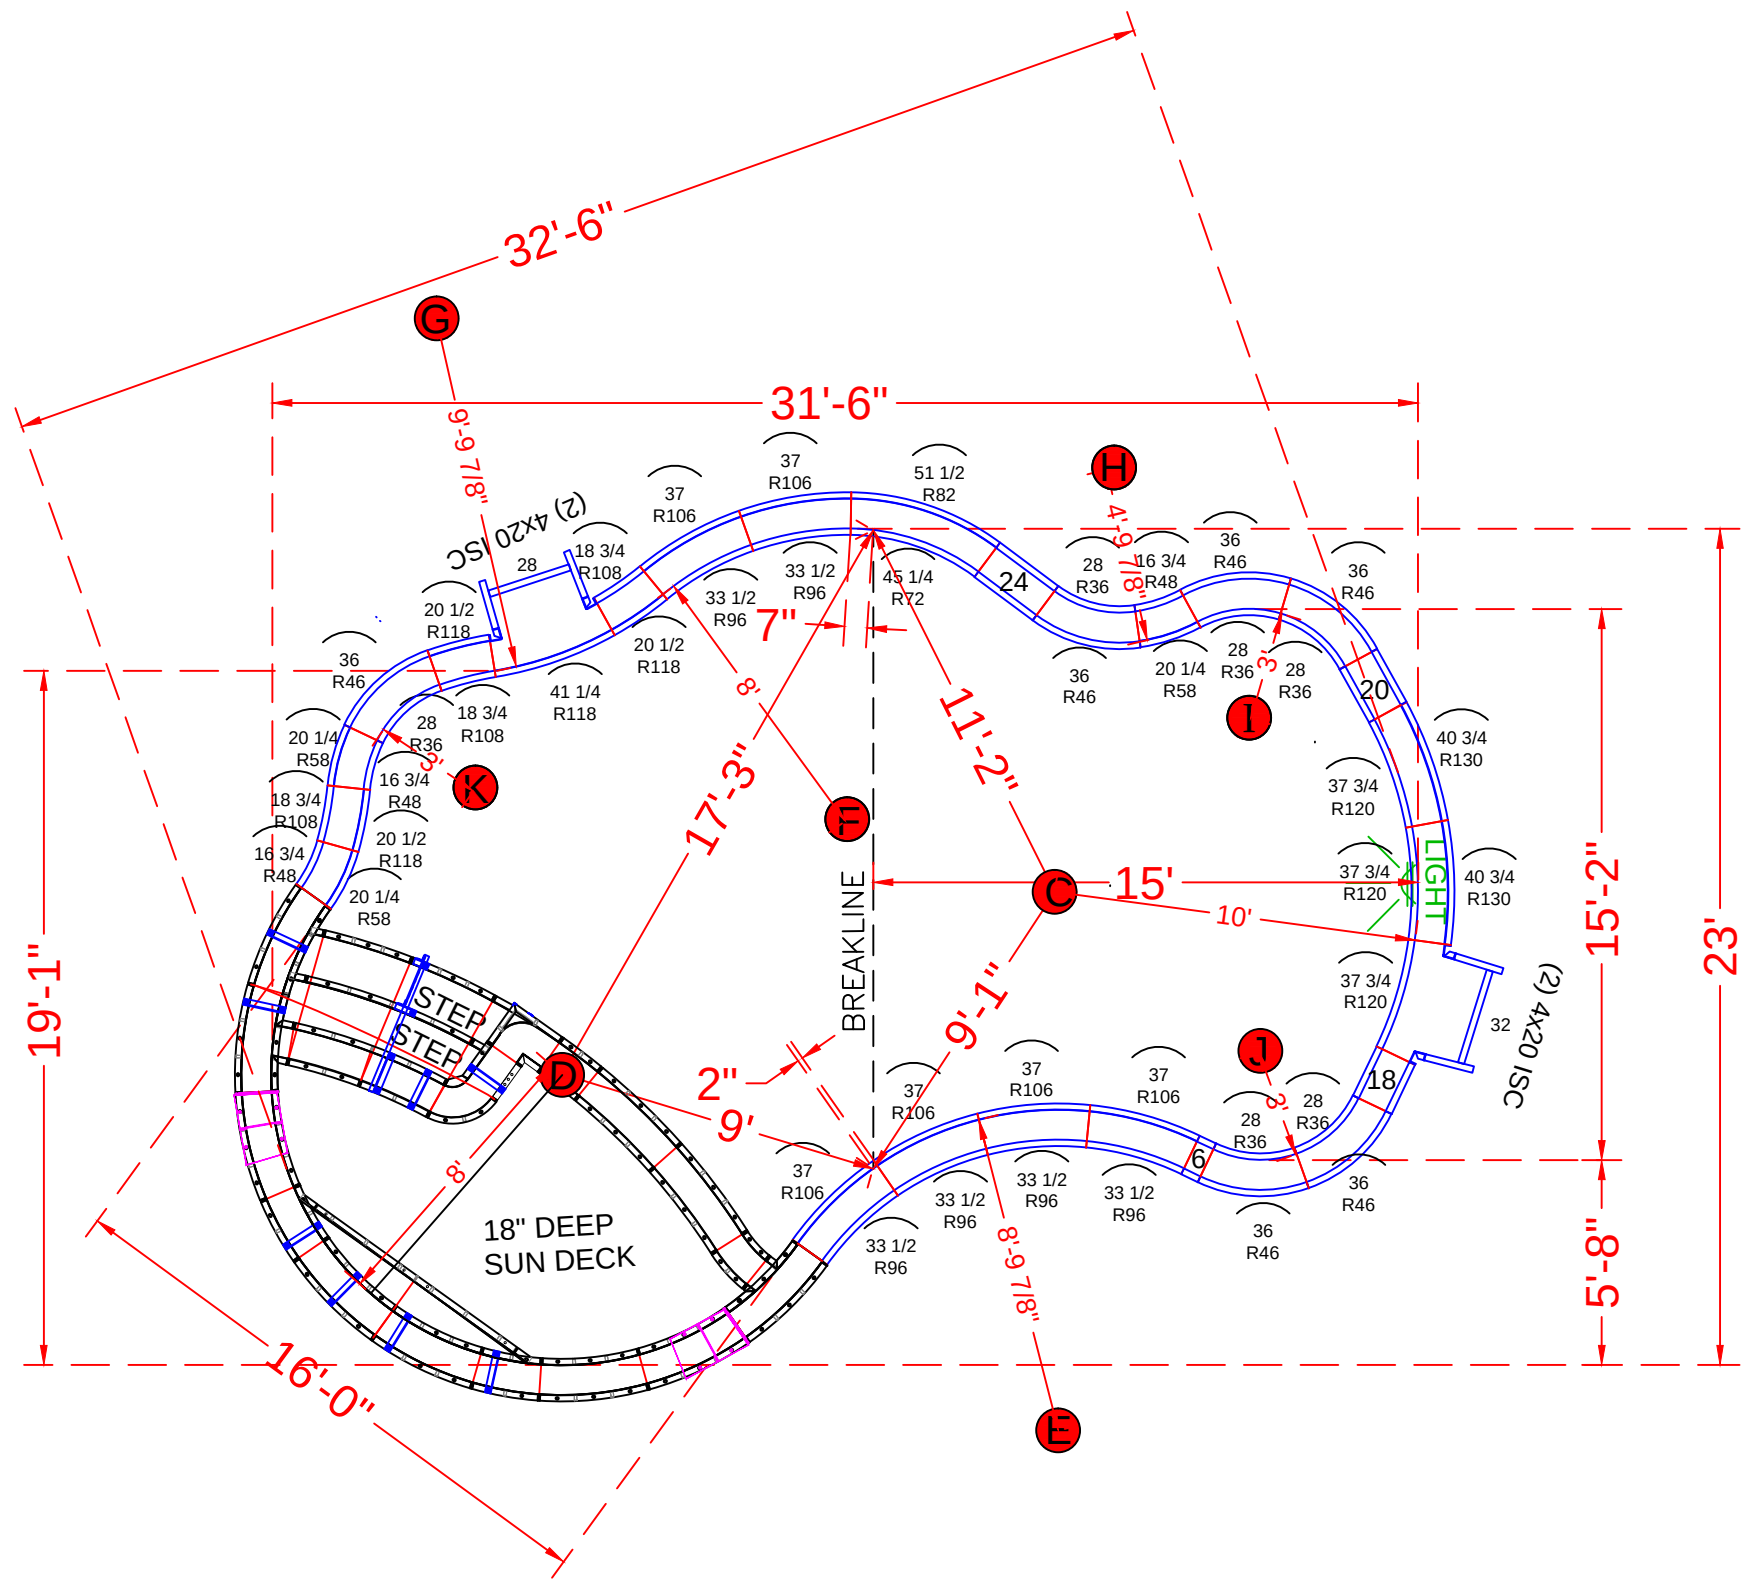

NOTE: See construction plans for A-B and pool location

POOL PANEL DESCRIPTIONS

| QTY.            | DESCRIPTION                                     |
|-----------------|-------------------------------------------------|
| 1               | 8' Radius Sundeck/Step Assembly (Lime Green)    |
| 4               | 4" x 20" x 48" Adj Offset Hinged ISC (Pilaster) |
| STRAIGHT PANELS |                                                 |
| 2               | 6" x 48" Straight                               |
| 2               | 18" x 48" Straight                              |
| 2               | 20" x 48" Straight                              |
| 2               | 24" x 48" Straight                              |
| 1               | 28" x 48" Straight                              |
| 1               | 32" x 48" Straight                              |
| RADIUS PANELS   |                                                 |
| 6               | 28" x 48" - 36" Radius Panel                    |
| 6               | 36" x 48" - 46" Radius Panel                    |
| 3               | 16 3/4" x 48" - 48" Radius Panel                |
| 3               | 20 1/4" x 48" - 58" Radius Panel                |
| 1               | 45 1/4" x 48" - 72" IS Radius Panel             |
| 1               | 51 1/2" x 48" - 82" OS Radius Panel             |
| 6               | 33 1/2" x 48" - 96" IS Radius Panel             |
| 6               | 37" x 48" - 106" OS Radius Panel                |
| 3               | 18 3/4" x 48" - 108" Radius Panel               |
| 3               | 20 1/2" x 48" - 118" Radius Panel               |
| 1               | 41 1/4" x 48" - 118" Radius Panel               |
| 3               | 37 3/4" x 48" - 120" Radius OS Panel            |
| 2               | 40 3/4" x 48" - 130" Radius IS Panel            |

DePAOLA - 55 McCormick Place

14'-7" x 23'-1" x 31'-6" - 10" Concrete Wall  
w/ Interior Vinyl Covered Sun Deck / Step Combo  
Pool Perimeter = 90 Ln. Ft.  
Pool Area = 495 Sq.Ft.  
Approximate Pool Gallons: 13,215 Gallons  
Concrete Yards  
- Pool Walls & Sundeck: 15 yards


PANEL LAYOUT

JOB #: 2020-1440  
DATE: 1-24-2021  
DRAWN BY: SA


REVISIONS




TIES:

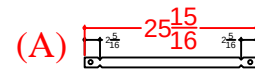




1/4" BE

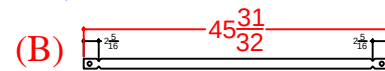

1/4" B

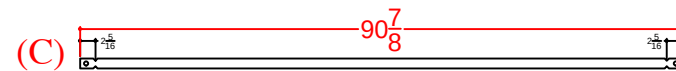

1/4" BB

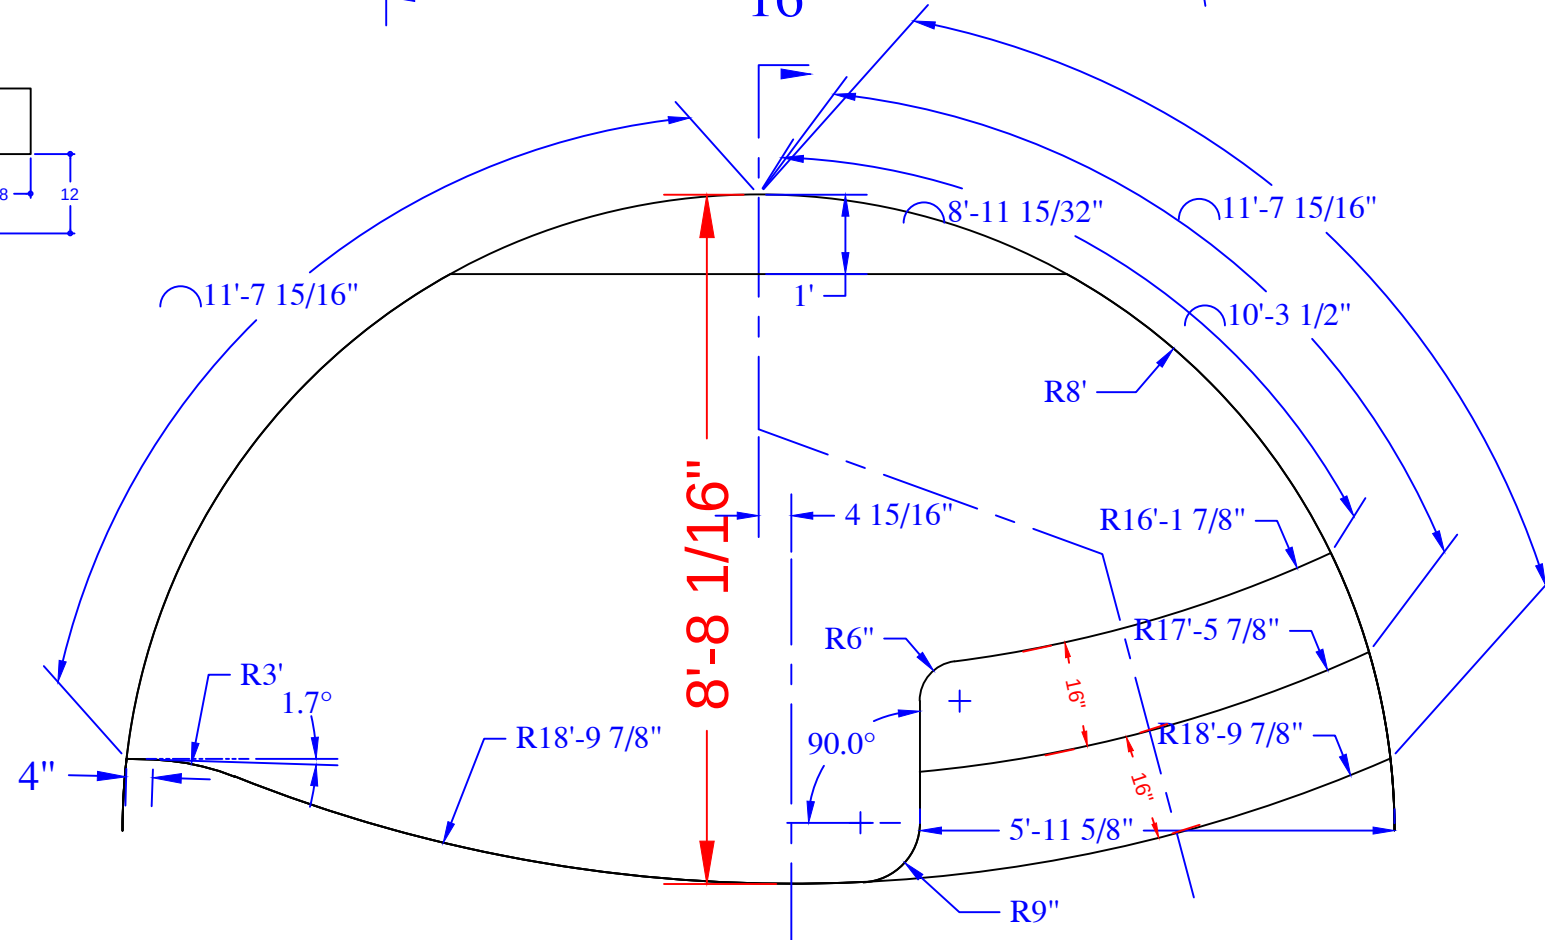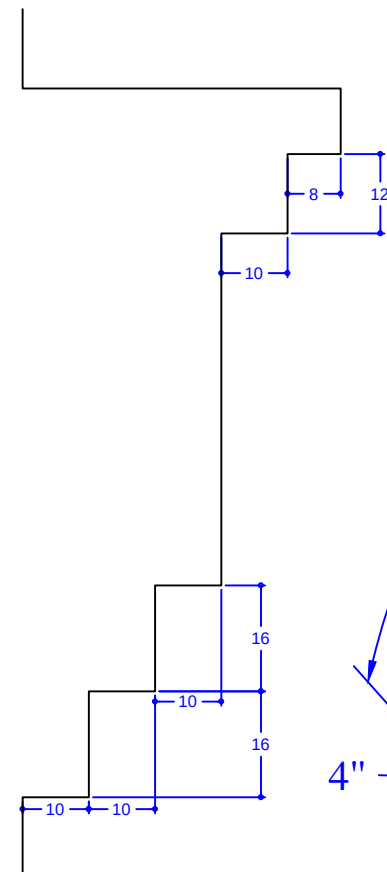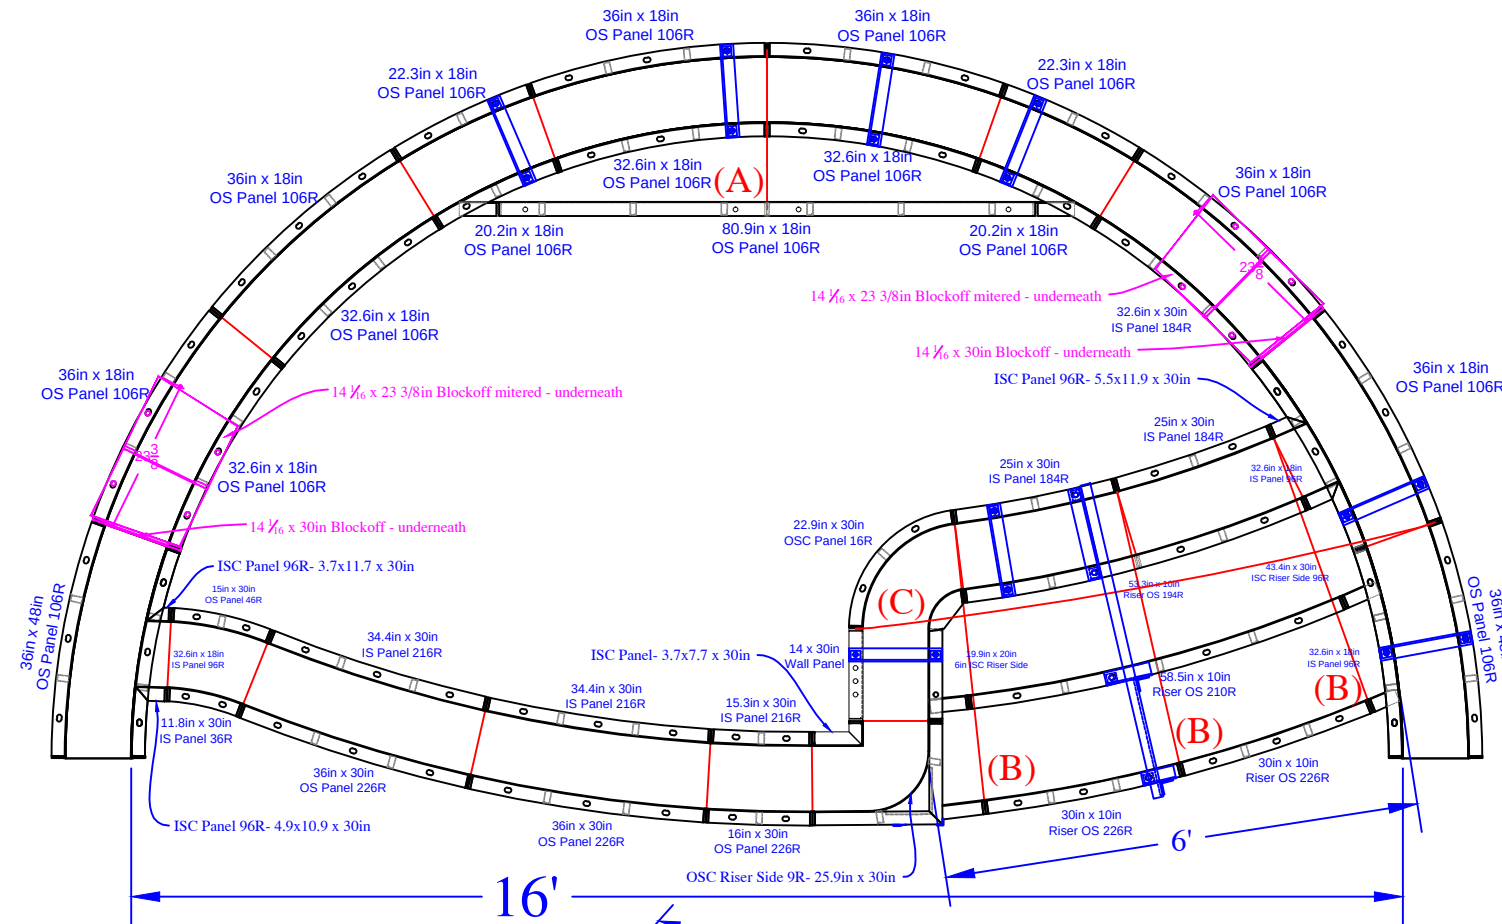

| QTY | DESCRIPTION                               |
|-----|-------------------------------------------|
| 3   | 36in x 48in OS Panel 106R                 |
| 1   | 16in x 30in OS Panel 226R                 |
|     |                                           |
| 2   | 36in x 30in OS Panel 226R                 |
| 1   | 15.3in x 30in IS Panel 216R               |
|     |                                           |
| 2   | 34.4in x 30in IS Panel 216R               |
| 1   | 15in x 30in OS Panel 46R                  |
| 1   | 11.8in x 30in IS Panel 36R                |
| 2   | 25in x 30in IS Panel 184R                 |
| 1   | 14in x 30in Wall Panel                    |
| 2   | 22.3in x 18in OS Panel 106R               |
| 5   | 36in x 18in OS Panel 106R                 |
| 6   | 32.6in x 18in IS Panel 96R                |
| 1   | 4.9in x 10.9in x 30in ISC Panel 96R       |
|     |                                           |
|     |                                           |
| 1   | 3.7in x 11.7in x 30in ISC Panel 96R       |
| 1   | 5.5in x 11.9in x 30in ISC Panel 96R       |
| 1   | 3.7in x 7.7in x 30in ISC Panel            |
| 1   | 22.9in x 30in OSC Panel 16R               |
| 2   | 32.6in x 8in Riser IS 96R - Top Upper     |
| 2   | 20.2in x 18in ISC Riser Side 96R          |
| 1   | 43.4in x 30in ISC Riser Side 96R          |
| 1   | 19.9in x 20in 6in ISC Riser Side          |
| 1   | 25.9in x 30in OSC Riser Side 9R           |
| 1   | 80.9in x 10in Riser - Bottom Upper        |
| 1   | 53.3in x 10in Riser OS 194R- Top Lower    |
| 1   | 58.5in x 10in Riser OS210R- 2nd Top Lower |
| 2   | 30in x 10in Riser OS226R- Bottom Lower    |
| 2   | 14 1/6in x 23.3in Blockoff mitered        |
| 2   | 14 1/6in x 30in Blockoff                  |
| 8   | Parapet Brackets - 10in Wall              |
| 1   | Parapet Brackets - 42in Wall              |
| 1   | 22" Full Wall Tie "A"- 2nd Top Rise       |
| 3   | 41 29/32" Wall Tie "B"- Bottom Rise       |
| 2   | 86 13/16" Wall Tie "C"- Bottom Wall       |

**DePAOLA - 55 McCormick Place**

## Concrete Yards

- Pool Walls & Sundeck: 15 yards

|                        |  |  |  |
|------------------------|--|--|--|
| SUN DECK / STEP DETAIL |  |  |  |
| JOB #: 2020-1440       |  |  |  |
| DATE: 1-21-2021        |  |  |  |
| DRAWN BY: SA           |  |  |  |
|                        |  |  |  |
|                        |  |  |  |
|                        |  |  |  |
|                        |  |  |  |



SEASONAL WORLD  
WE BUILD BACKYARDS!