

NODE POINT MEASUREMENTS

C-D = 24'-10" E-F = 2'-0"
C-E = 11'-6" E-G = 25'-9"
C-F = 12'-11" E-H = 24'-0"
C-G = 26'-7" E-I = 25'-9"
C-H = 29'-2" E-J = 14'-11"
C-I = 34'-3" E-K = 16'-7"
C-J = 23'-11" E-L = 16'-10"
C-K = 28'-1" E-M = 24'-8"
C-L = 16'-10"
C-M = 18'-10"

D-E = 21'-2" F-G = 27'-6"
D-F = 22'-7" F-H = 25'-2"
D-G = 7'-2" F-I = 26'-2"
D-H = 5'-0" F-J = 15'-5"
D-I = 14'-11" F-K = 15'-3"
D-J = 12'-4" F-L = 15'-11"
D-K = 27'-2" F-M = 26'-8"
D-L = 37'-8" G-H = 10'-5"
D-M = 18'-9" G-I = 21'-4"
G-J = 19'-5"
G-K = 34'-0"
G-L = 41'-4"
G-M = 14'-10"

H-I = 10'-11"
H-J = 12'-2"
H-K = 26'-11"
H-L = 40'-10"
H-M = 23'-7"

I-J = 10'-10"
I-K = 21'-4"
I-L = 41'-11"
I-M = 33'-5"


J-K = 14'-11"
J-L = 31'-3"
J-M = 27'-1"

K-L = 26'-4"
K-M = 38'-9"

L-M = 35'-8"

RADII

C = 8' RADIUS
D = 11' RADIUS
E = 8' RADIUS
F = 6' RADIUS
G = 4' RADIUS
H = 6' RADIUS
I = 4'-10" RADIUS
J = 6' RADIUS
K = 8'-10" RADIUS
L = 8'-10" RADIUS
M = 10'-10" RADIUS

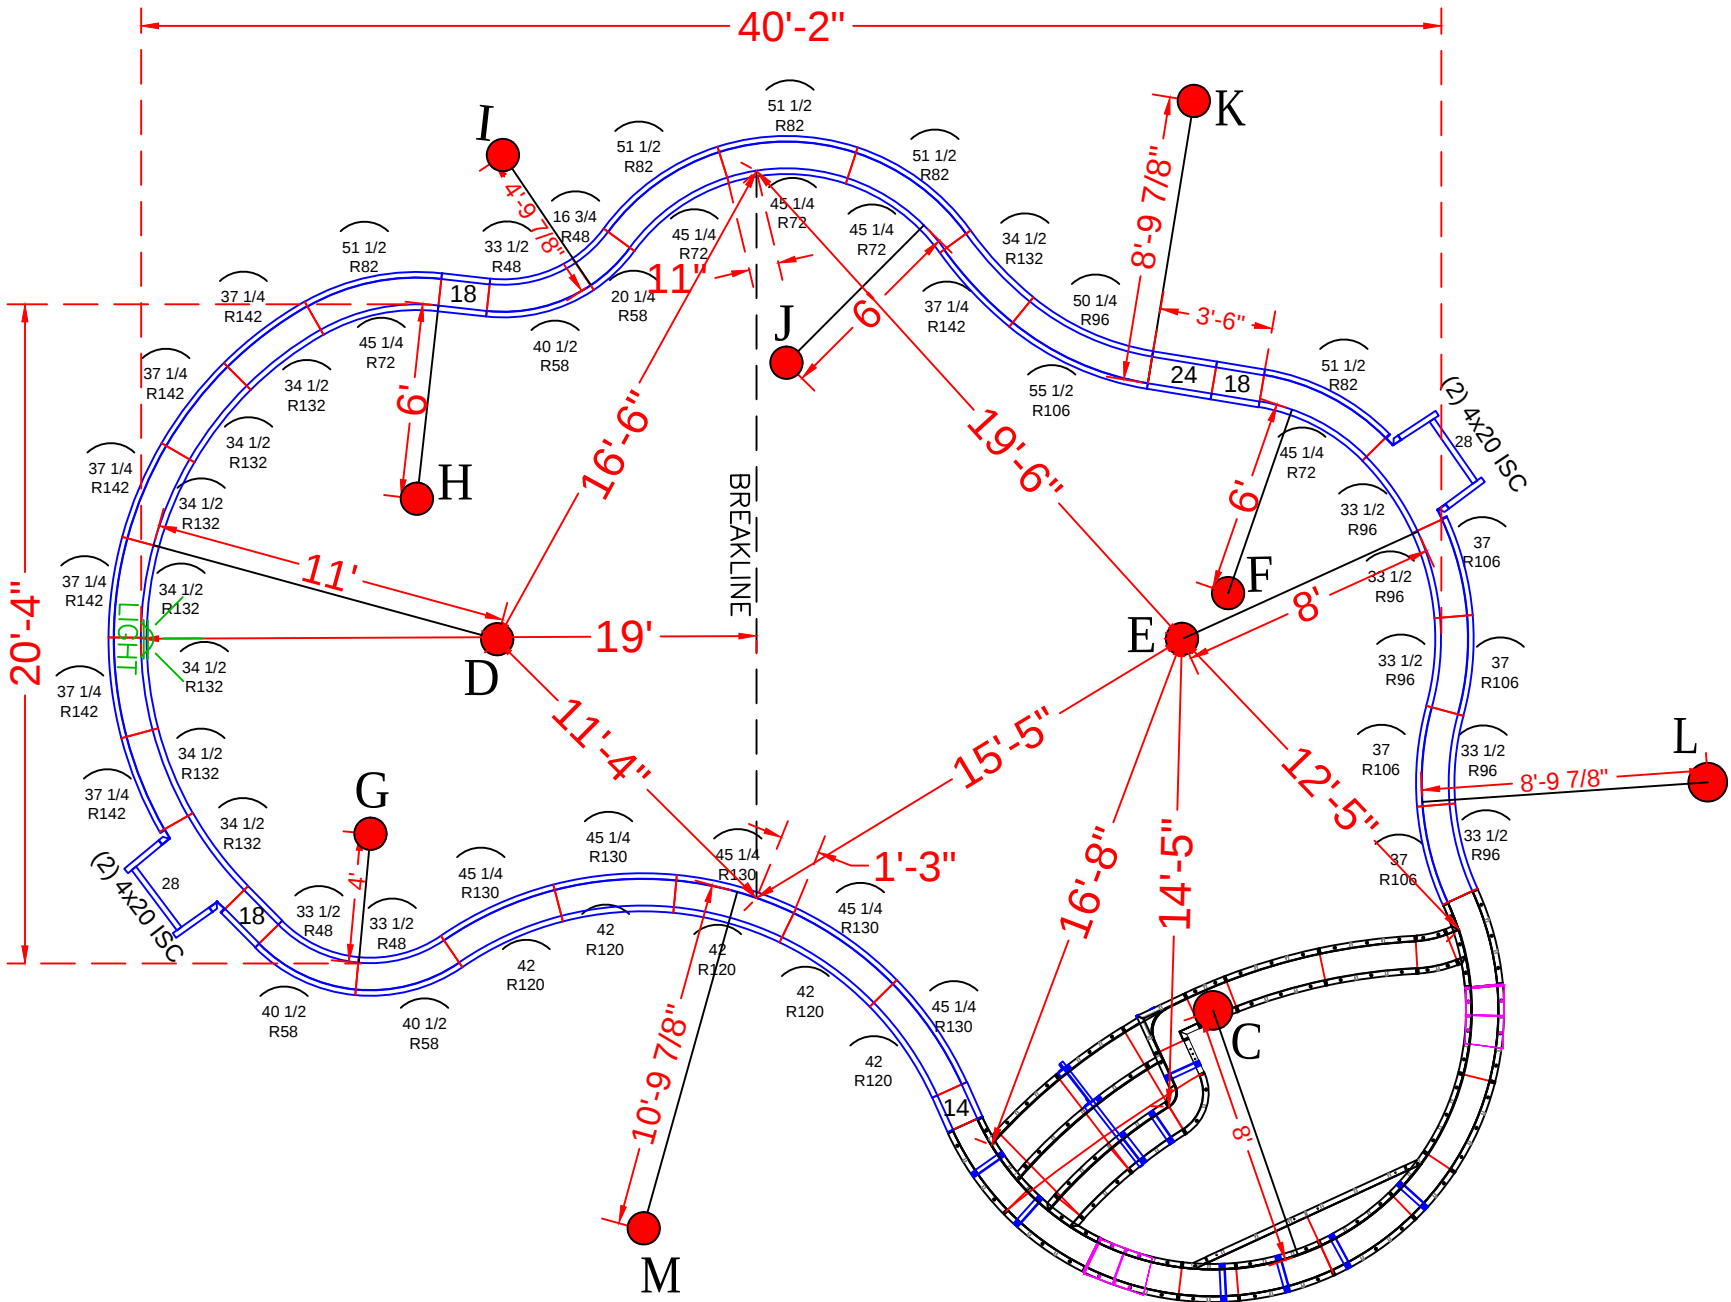

NOTE: SEE CONSTRUCTION PLANS FOR POOL LOCATION AND A-B POINTS

POOL PANEL DESCRIPTIONS

SEE DETAIL PAGE {
SKIMMER SIDES {

SKIMMERS {

QTY.	DESCRIPTION
1	8' Radius Sundeck/Step Assembly (Lime Green)
4	4" x 20" x 48" Adj Offset Hinged ISC (Pilaster)
STRAIGHT PANELS	
2	14" x 48" Straight
6	18" x 48" Straight
2	24" x 48" Straight
2	28" x 48" Straight
RADIUS PANELS	
1	16 3/4" x 48" - 48" Radius Panel
1	20 1/4" x 48" - 58" Radius Panel
3	33 1/2" x 48" - 48" Radius Panel
3	40 1/2" x 48" - 58" Radius Panel
5	45 1/4" x 48" - 72" IS Radius Panel
5	51 1/2" x 48" - 82" OS Radius Panel
5	33 1/2" x 48" - 96" IS Radius Panel
4	37" x 48" - 106" OS Radius Panel
1	50 1/4" x 48" - 96" IS Radius Panel
1	55 1/2" x 48" - 106" OS Radius Panel
5	42" x 48" - 120" Radius Panel
5	45 1/4" x 48" - 130" Radius Panel
8	34 1/2" x 48" - 132" Radius Panel
7	37 1/4" x 48" - 142" Radius Panel

EBBETS - 7 Bermet Court

20'-4" x 34' x 41'-1" - Concrete / Vinyl - Freeform
w/ Sundeck & Entry Step Combo
Pool Perimeter: 124' Ln. Ft.
Pool Area: 871 Sq.Ft.
Approximate Pool Gallons: 25,700 Gallons

Concrete Yards

- Pool Walls & Sundeck: 19 yards

PANEL LAYOUT


JOB #: 555902
DATE: 5-22-2023
DRAWN BY: SA

REVISIONS





SEASONAL WORLD
WE BUILD BACKYARDS!

QTY	DESCRIPTION
3	36in x 48in OS Panel 106R
1	16in x 30in OS Panel 226R
2	36in x 30in OS Panel 226R
1	15.3in x 30in IS Panel 216R
2	34.4in x 30in IS Panel 216R
1	15in x 30in OS Panel 46R
1	11.8in x 30in IS Panel 36R
2	25in x 30in IS Panel 184R
1	14in x 30in Wall Panel
2	22.3in x 18in OS Panel 106R
5	36in x 18in OS Panel 106R
6	32.6in x 18in IS Panel 96R
1	4.9in x 10.9in x 30in ISC Panel 96R
1	3.7in x 11.7in x 30in ISC Panel 96R
1	5.5in x 11.9in x 30in ISC Panel 96R
1	3.7in x 7.7in x 30in ISC Panel
1	22.9in x 30in OSC Panel 16R
2	32.6in x 8in Riser IS 96R - Top Upper
2	20.2in x 18in ISC Riser Side 96R
1	43.4in x 30in ISC Riser Side 96R
1	19.9in x 20in 6in ISC Riser Side
1	25.9in x 30in OSC Riser Side 9R
1	80.9in x 10in Riser - Bottom Upper
1	53.3in x 10in Riser OS 194R- Top Lower
1	58.5in x 10in Riser OS210R- 2nd Top Lower
2	30in x 10in Riser OS226R- Bottom Lower
2	14 1/16in x 23.3in Blockoff mitered
2	14 1/16in x 30in Blockoff
8	Parapet Brackets - 10in Wall
1	Parapet Brackets - 42in Wall
1	22" Full Wall Tie "A"- 2nd Top Rise
3	41 29/32" Wall Tie "B"- Bottom Rise
2	86 13/16" Wall Tie "C"- Bottom Wall

 (A) 
Qty (1) - 21 7/8" Wall Tie - 2nd Top Rise
1/4" BB

(B) 
Qty (3) - 41 29/32" Wall Tie - Bottom Rise
1/4" BB

(C) 
Qty (2) - 86 13/16" Wall Tie - Bottom Wall
1/4" BB

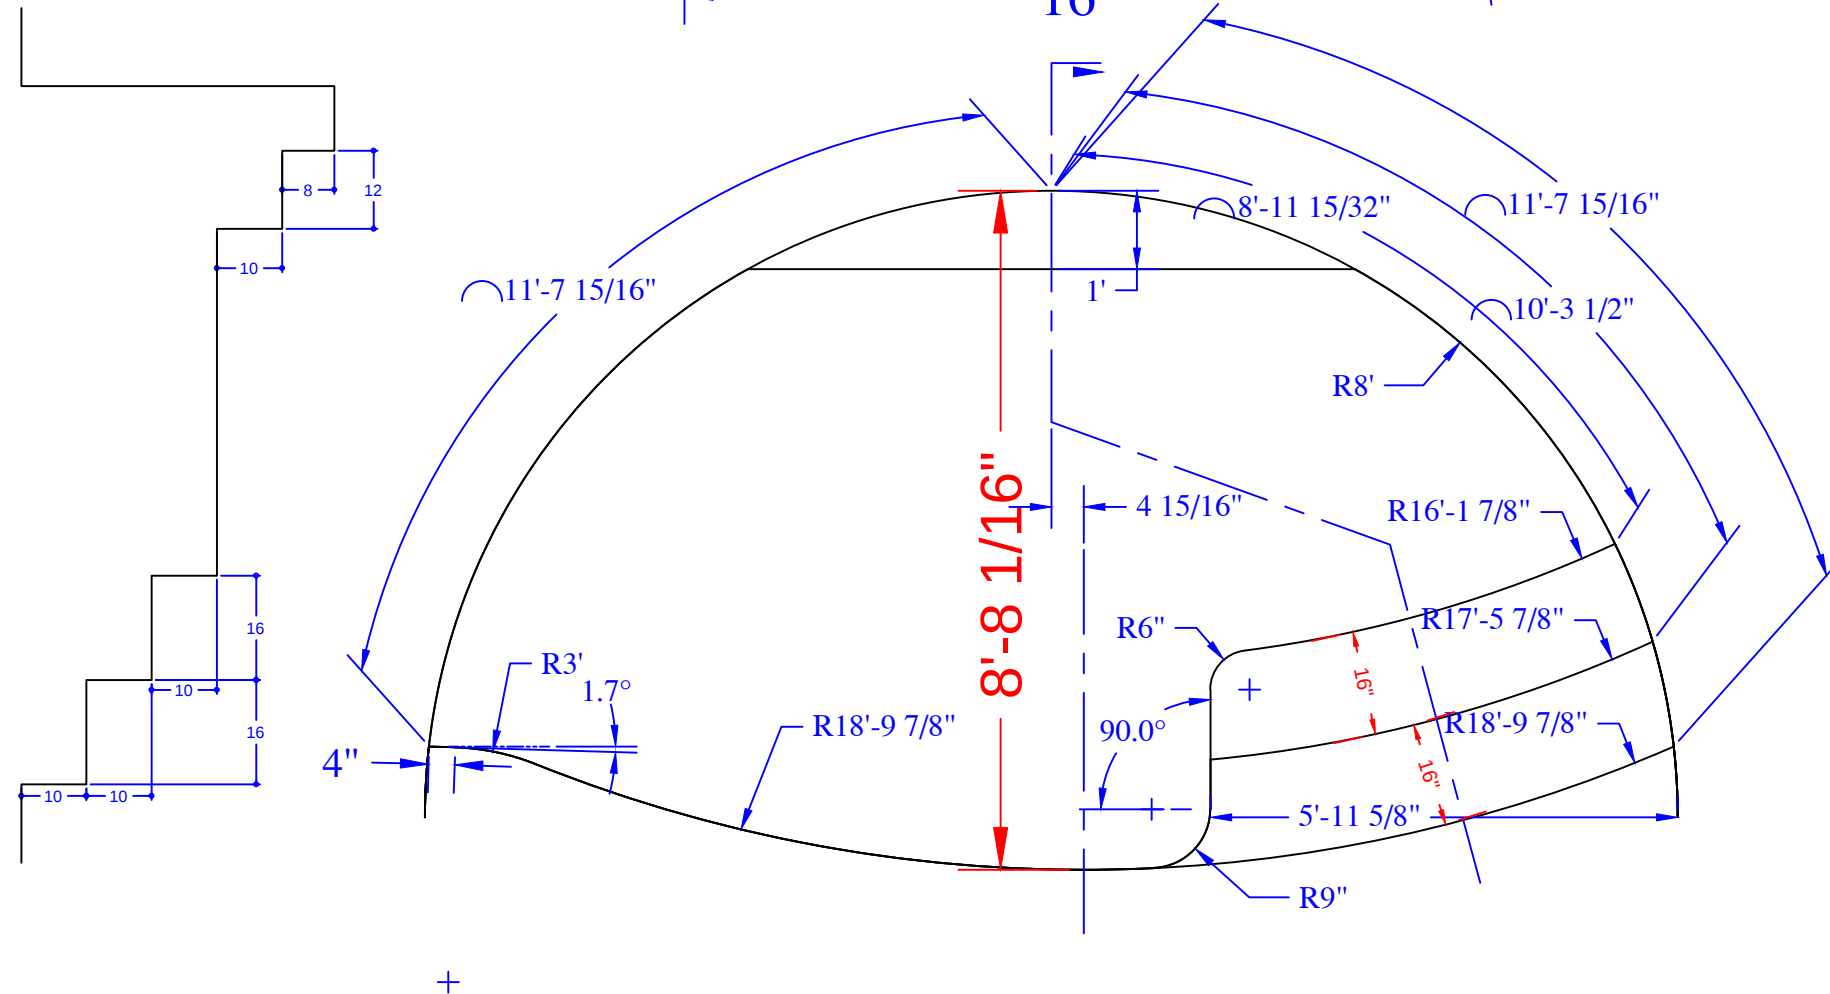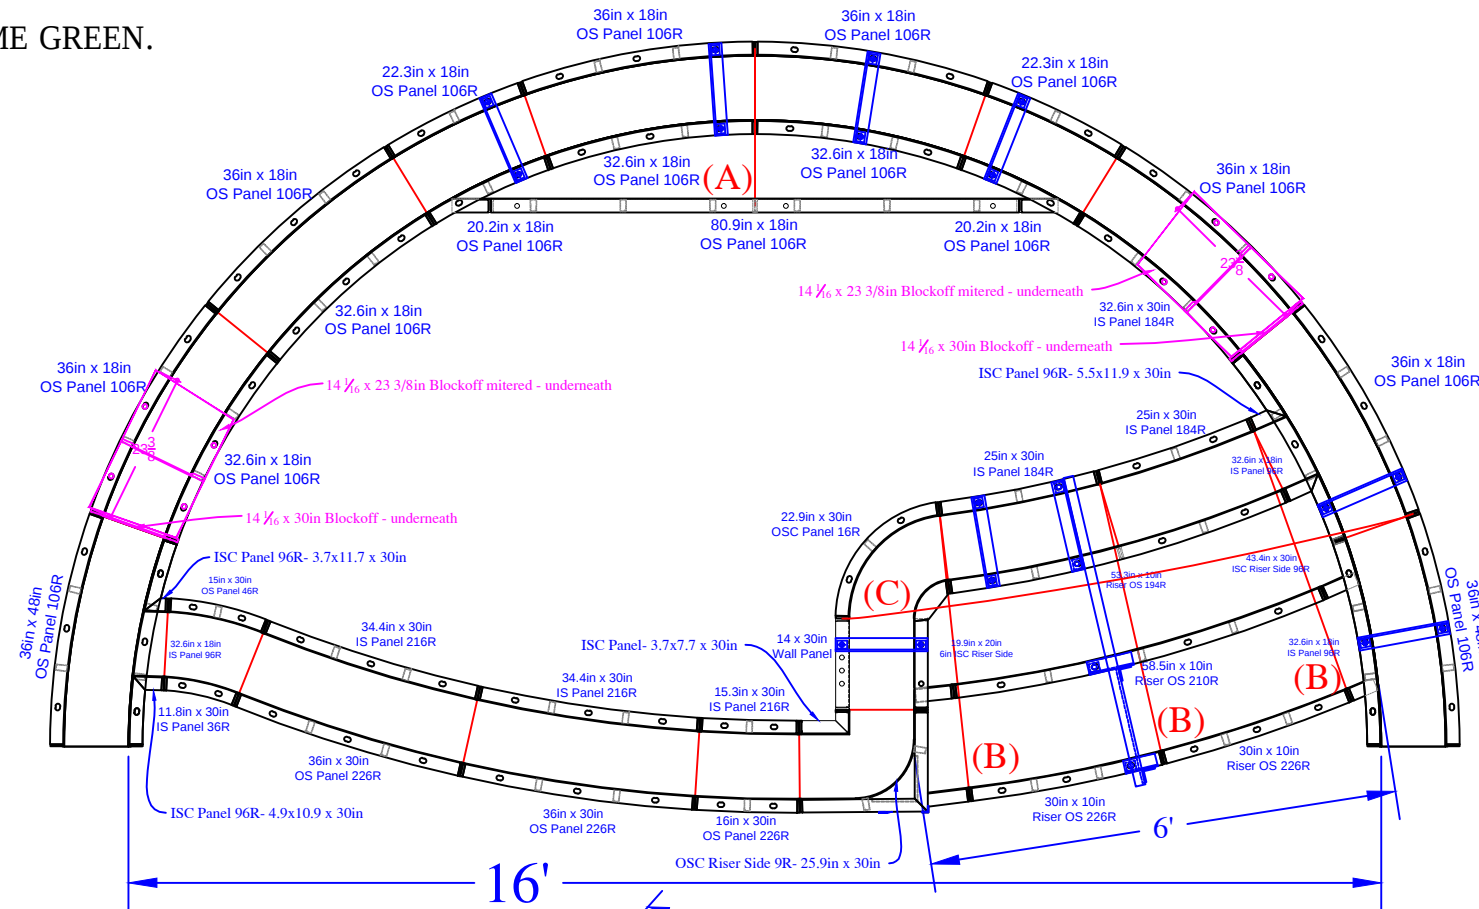

- Pool Walls & Sundeck: 19 yards

SUN DECK DETAIL			
JOB #: 555902			
DATE: 5-22-2023			
DRAWN BY: SA			



SEASONAL WORLD
WE BUILD BACKYARDS!