


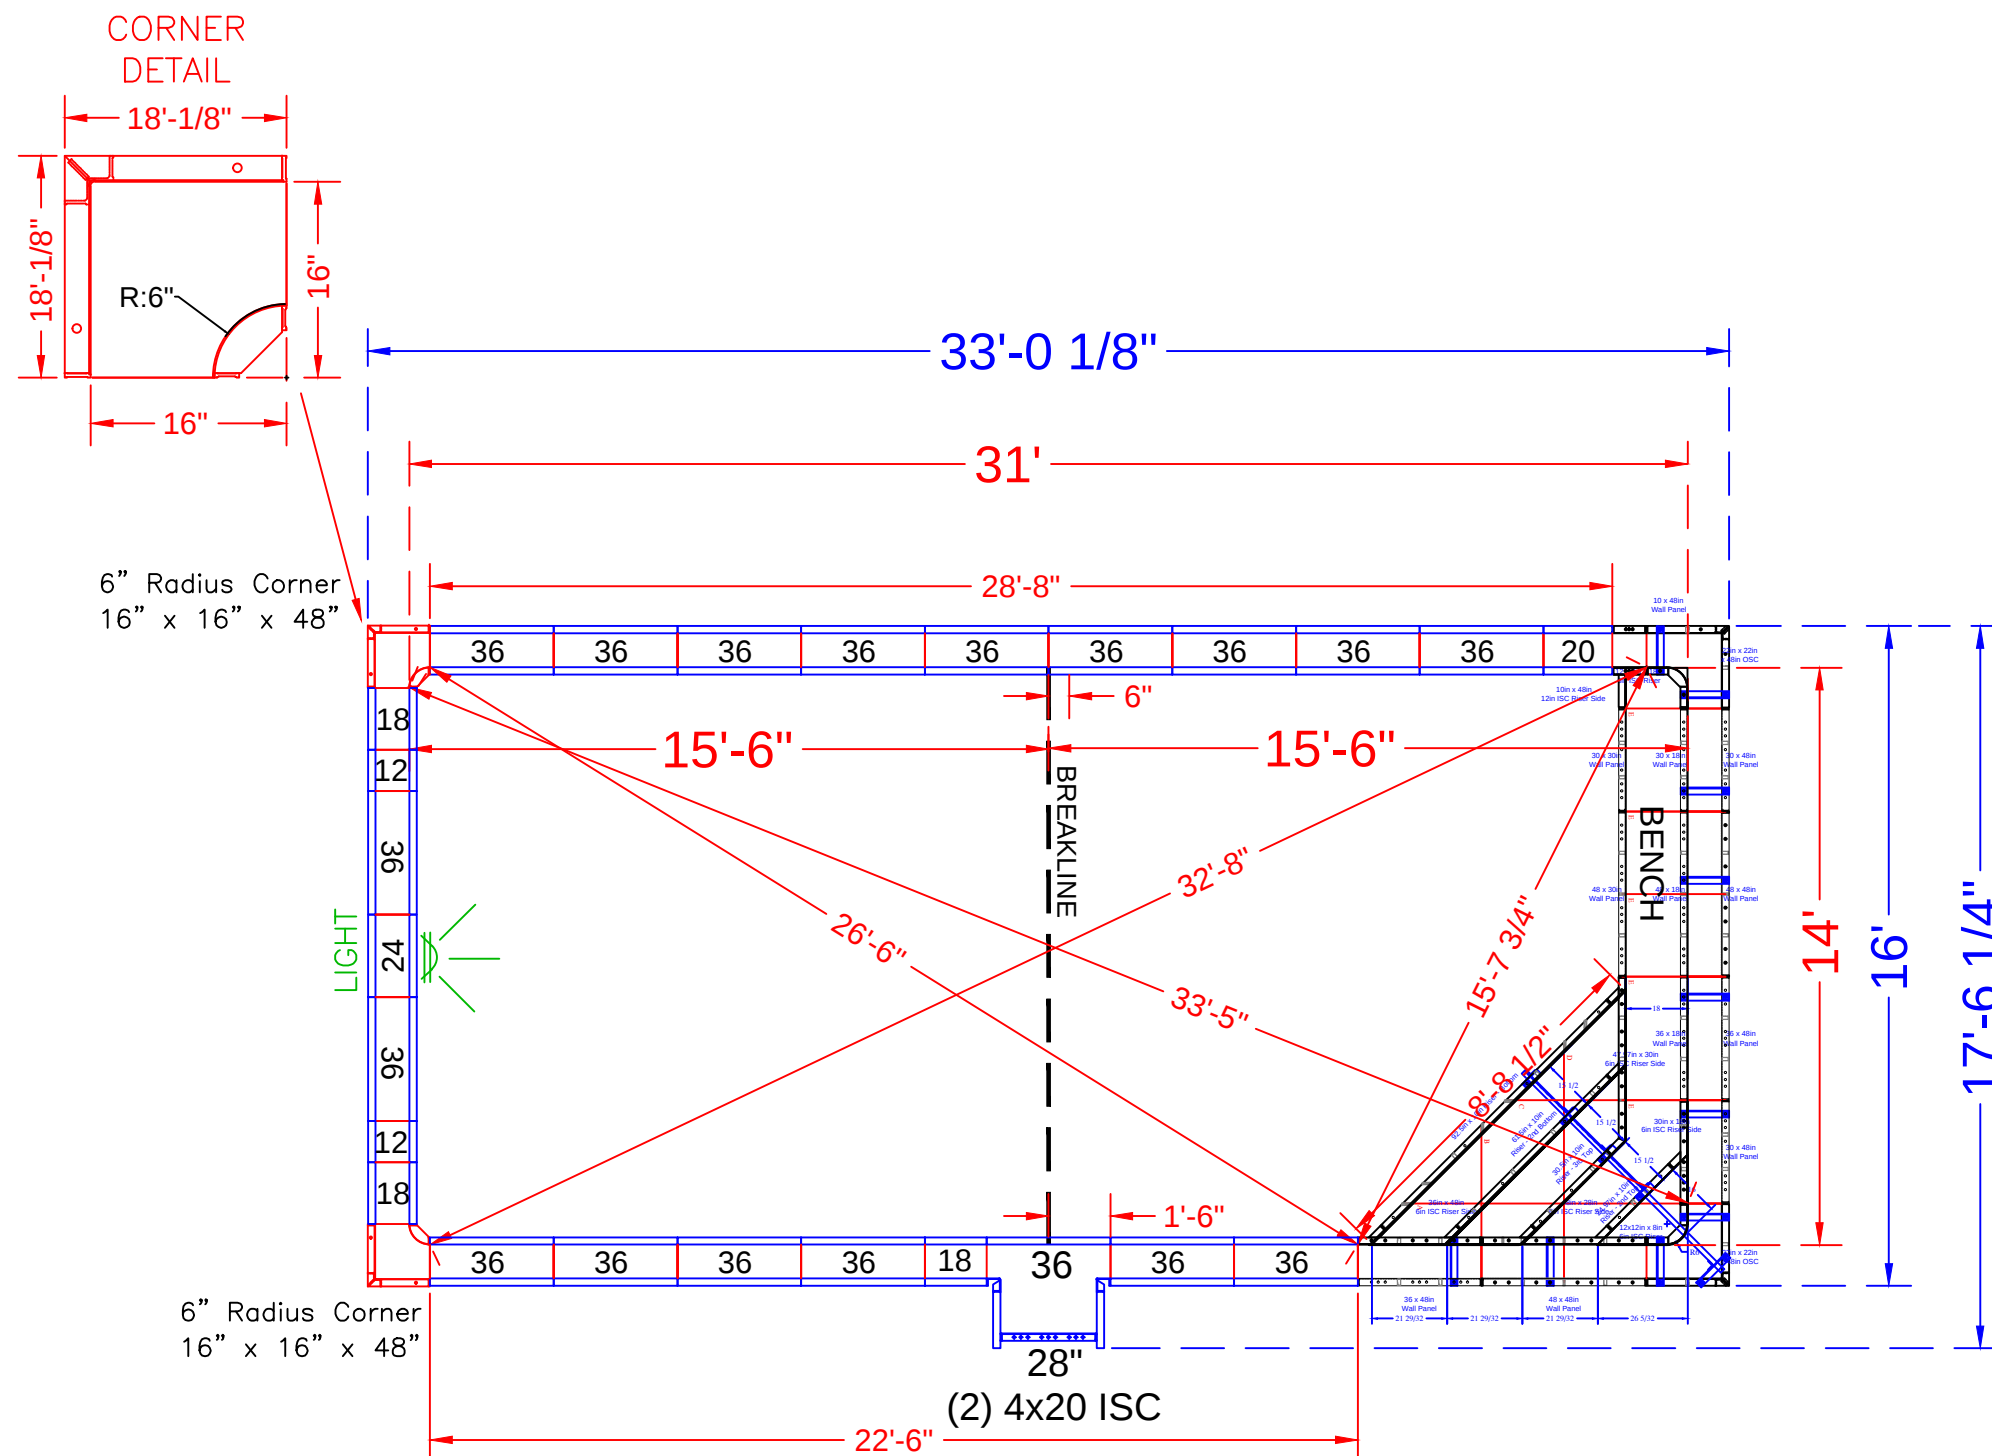

SEE DETAIL PAGE {

SKIMMER SIDES {

SKIMMER {

POOL PANEL DESCRIPTIONS

QTY.	DESCRIPTION
1	14' Wide Corner Step w/ Bench Assembly
	CORNER PANELS
2	16" x 16" x 48 w/ Outside Corner-SA (6" Radius)
	SKIMMER SIDES {
2	20" x 4" x 48" Adj Offset Hinged ISC (Pilaster)
	STRAIGHT PANELS
4	12" x 48" Panel-SA
6	18" x 48" Panel-SA
2	20" x 48" Panel-SA
2	24" x 48" Panel-SA
1	28" x 48" Panel-SA
35	36" x 48" Panel-SA

ENRIQUEZ - 9 Anna Ave

14' x 31' - 10" Concrete Wall - Rectangle
w/ Interior Vinyl Covered Inside Corner Step & Bench
Pool Perimeter = 89 Ln. Ft.
Pool Area = 434 Sq. Ft.
Approximate Pool Gallons: 12,850 Gallons

Concrete Yards
- Pool Walls: 16 Yards

PANEL LAYOUT


JOB #: 555660
DATE: 11-8-2021
DRAWN BY: SA

REVISIONS


*NOTE: SEE CONSTRUCTION PLAN FOR POOL LOCATION




SEASONAL WORLD
WE BUILD BACKYARDS!

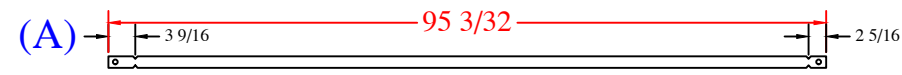


Qty (1) - 89 13/16" Wall Tie - Bottom Sides
1 1/2" BB One Side; 1/4" BB other Side

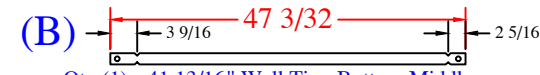


Qty (1) - 41 13/16" Wall Tie - Bottom Middle
1 1/2" BB One Side; 1/4" BB other Side

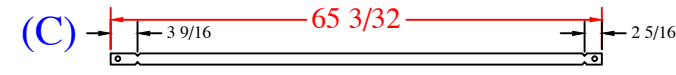


Qty (1) - 59 13/16" Wall Tie - Bottom Middle
1 1/2" BB One Side; 1/4" BB other Side

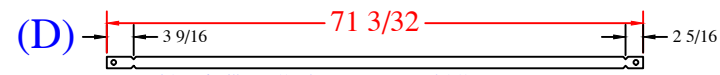

Qty (1) - 65 13/16" Wall Tie - Bottom Middle
1 1/2" BB One Side; 1/4" BB other Side

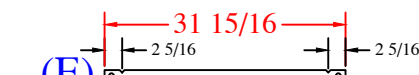

Qty (10) - 27 7/8" Wall Tie - Bench
1/4" BB

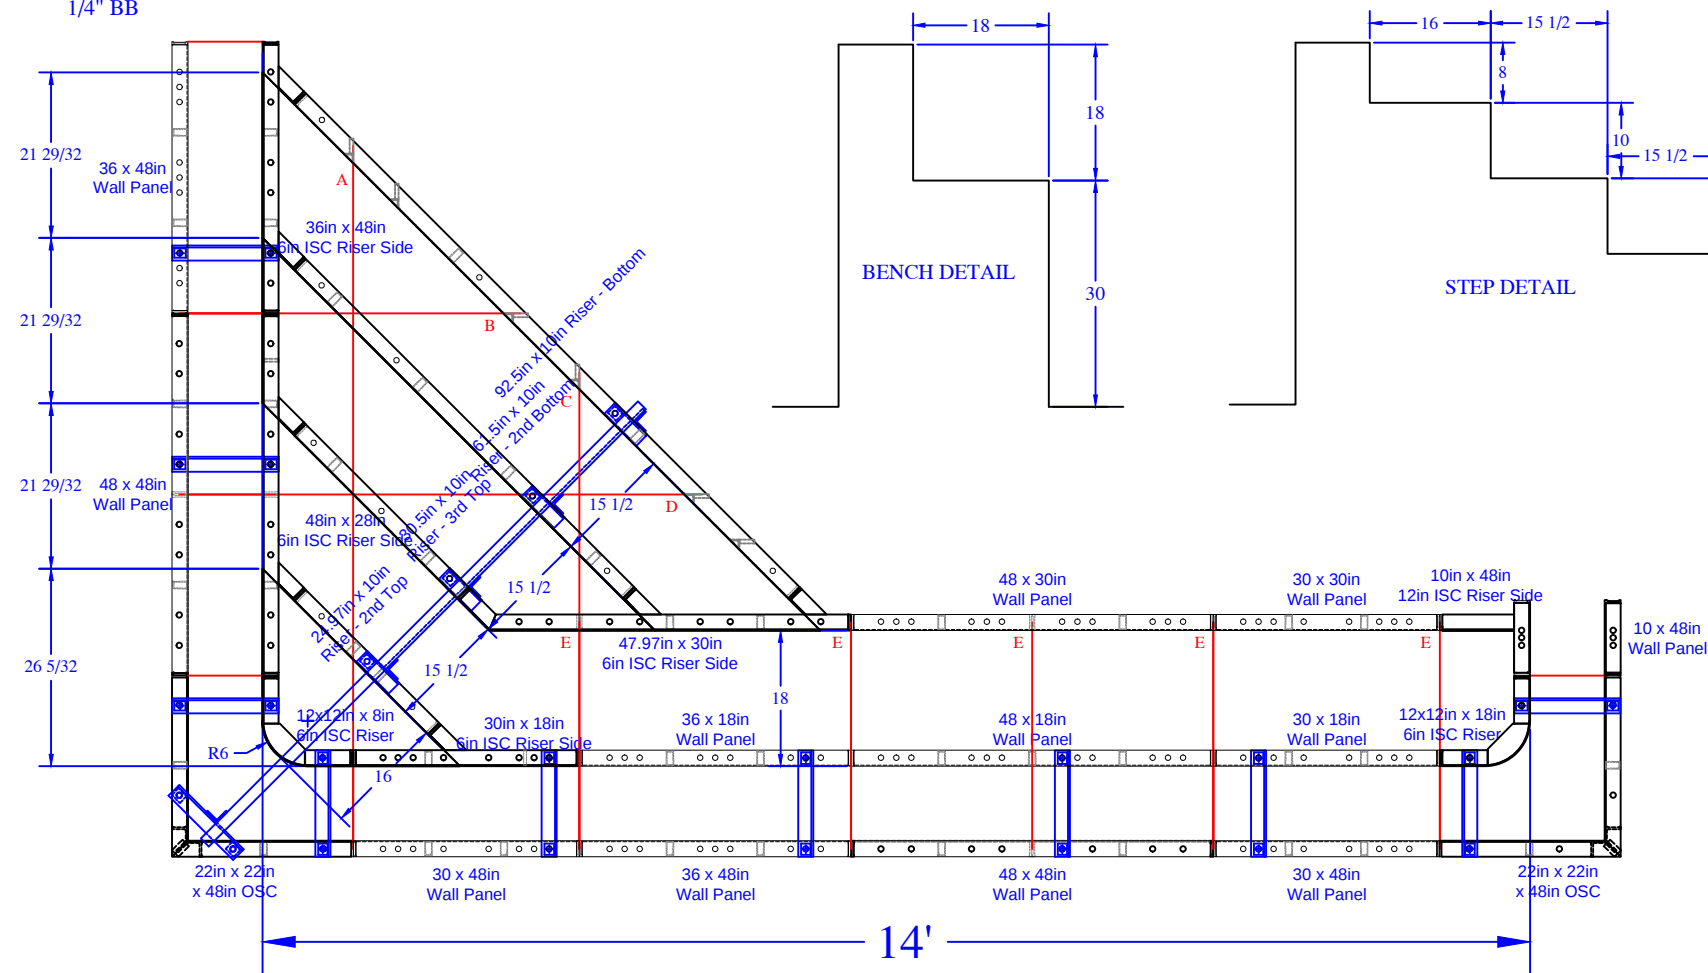

QTY	DESCRIPTION	QTY	DESCRIPTION
1	12x12in x 18in 6R ISC	1	10in x 48in Wall Panel
2	22in x 22in OSC x 48in		
1	12x12in x 8in 6R ISC Riser - Top	2	30in x 48in Wall Panel
1	48in x 28in 6in ISC Riser Side	2	36in x 48in Wall Panel
1	36in x 48in 6in ISC Riser Side	2	48in x 48in Wall Panel
1	47.9in x 30in 6in ISC Riser Side		
1	30in x 18in 6in ISC Riser Side	1	30in x 30in Wall Panel
1	10in x 48in 12in ISC Riser Side		
1	24.9in x 10in - 2nd Top	1	48in x 30in Wall Panel
1	30.5in x 10in - 3rd Top		
1	61.5in x 10in - 2nd Bottom	1	30in x 18in Wall Panel
1	92.5in x 10in - Bottom	1	36in x 18in Wall Panel
		1	48in x 18in Wall Panel
		12	Parapet Brackets - 10in Wall
		1	Parapet Brackets - 62.5in Wall
		1	89 13/16" Wall Tie "A" - Bottom Sides
		1	41 13/16" Wall Tie "B" - Bottom Middle
		1	59 13/16" Wall Tie "C" - Bottom Middle
		1	65 13/16" Wall Tie "D" - Bottom Middle
		11	28" Full Wall Tie "E" - Bench

REVISION/NOTES

SEASONAL WOLRD

DWG BY: SA
DATE: 6/1/2023

SCALE:
PAGE: 1 of 1

Concrete Yards
- Pool Walls & Steps: 16 yards

ENRIQUEZ - 9 Anna Ave
STEP& BENCH DETAIL