


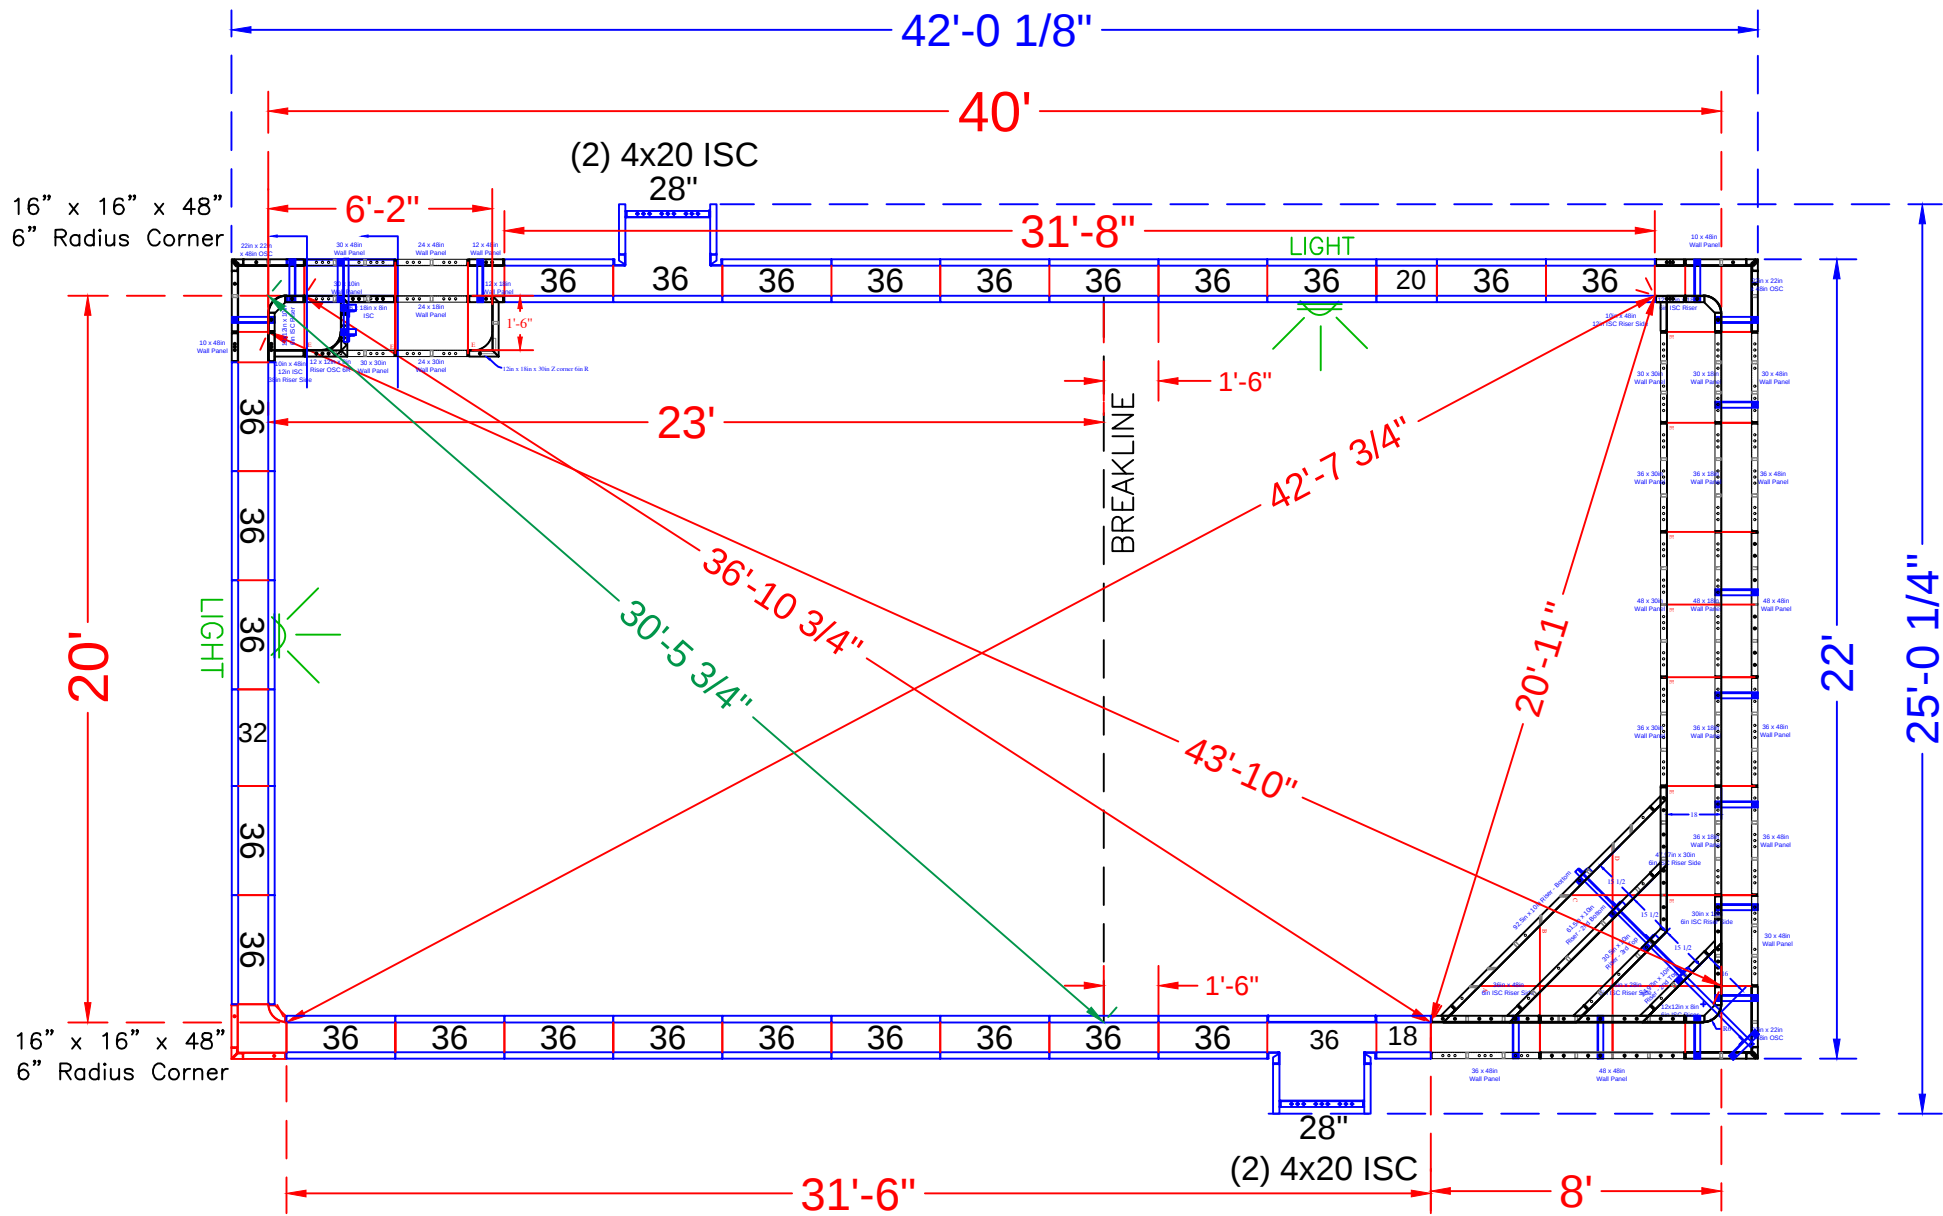

NOTE: See Construction Plan for pool location

POOL PANEL DESCRIPTIONS

QTY.	DESCRIPTION
1	Corner Step Assembly w/ End Bench (20' Wide)
1	6'-2" Inside Rectangle Bench Assembly w/Step
CORNERS & HINGES	
1	16" x 16" x 48 w/ Outside Corner-SA (6" Radius)
4	4" x 20" x 48" Adj Offset Hinged ISC (Pilaster)
STRAIGHT PANELS	
2	18" x 48" Panel
2	20" x 48" Panel
2	28" x 48" Panel
2	32" x 48" Panel
48	36" x 48" Panel

FORMISANO - 793 Van Nest Drive

20' x 40' - Concrete Wall - Rectangle
w/ Inside Corner Vinyl Covered Step & Bench &
Deep End Bench w/ Step Out
Pool Perimeter = 119 Ln. Ft.
Pool Area = 800 Sq. Ft.
Approximate Pool Gallons: 28,387 Gallons
Concrete Yards
- Pool Walls & Steps: 22 yards

PANEL LAYOUT

JOB #: 555593
DATE: 9-13-2021
DRAWN BY: SA

REVISIONS



Qty (1) - 89 13/16" Wall Tie - Bottom Sides
1 1/2" BB One Side; 1/4" BB other Side

Qty (1) - 41 13/16" Wall Tie - Bottom Middle
1 1/2" BB One Side; 1/4" BB other Side

Qty (1) - 59 13/16" Wall Tie - Bottom Middle
1 1/2" BB One Side; 1/4" BB other Side

Qty (1) - 65 13/16" Wall Tie - Bottom Middle
1 1/2" BB One Side; 1/4" BB other Side

Qty (11) - 27 7/8" Wall Tie - Bench
1/4" BB

QTY	DESCRIPTION	QTY	DESCRIPTION
1	12x12in x 18in 6R ISC	1	10in x 48in Wall Panel
2	22in x 22in OSC x 48in		
1	12x12in x 8in 6R ISC Riser - Top	2	30in x 48in Wall Panel
1	48in x 28in 6in ISC Riser Side	4	36in x 48in Wall Panel
1	36in x 48in 6in ISC Riser Side	2	48in x 48in Wall Panel
1	47.9in x 30in 6in ISC Riser Side		
1	30in x 18in 6in ISC Riser Side	1	30in x 30in Wall Panel
1	10in x 48in 12in ISC Riser Side	2	36in x 30in Wall Panel
1	24.9in x 10in - 2nd Top	1	48in x 30in Wall Panel
1	30.5in x 10in - 3rd Top		
1	61.5in x 10in - 2nd Bottom	1	30in x 18in Wall Panel
1	92.5in x 10in - Bottom	3	36in x 18in Wall Panel
		1	48in x 18in Wall Panel
		12	Parapet Brackets - 10in Wall
		1	Parapet Brackets - 62.5in Wall
		1	89 13/16" Wall Tie "A"- Bottom Sides
		1	41 13/16" Wall Tie "B"- Bottom Middle
		1	59 13/16" Wall Tie "C"- Bottom Middle
		1	65 13/16" Wall Tie "D"- Bottom Middle
		11	28" Full Wall Tie "E"- Bench



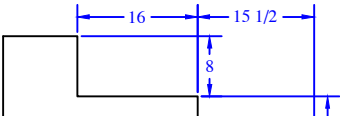


Diagram illustrating the dimensions of the parapet wall structure:

- Top horizontal dimension: 16
- Total width dimension: 15 1/2
- Vertical height dimension: 8

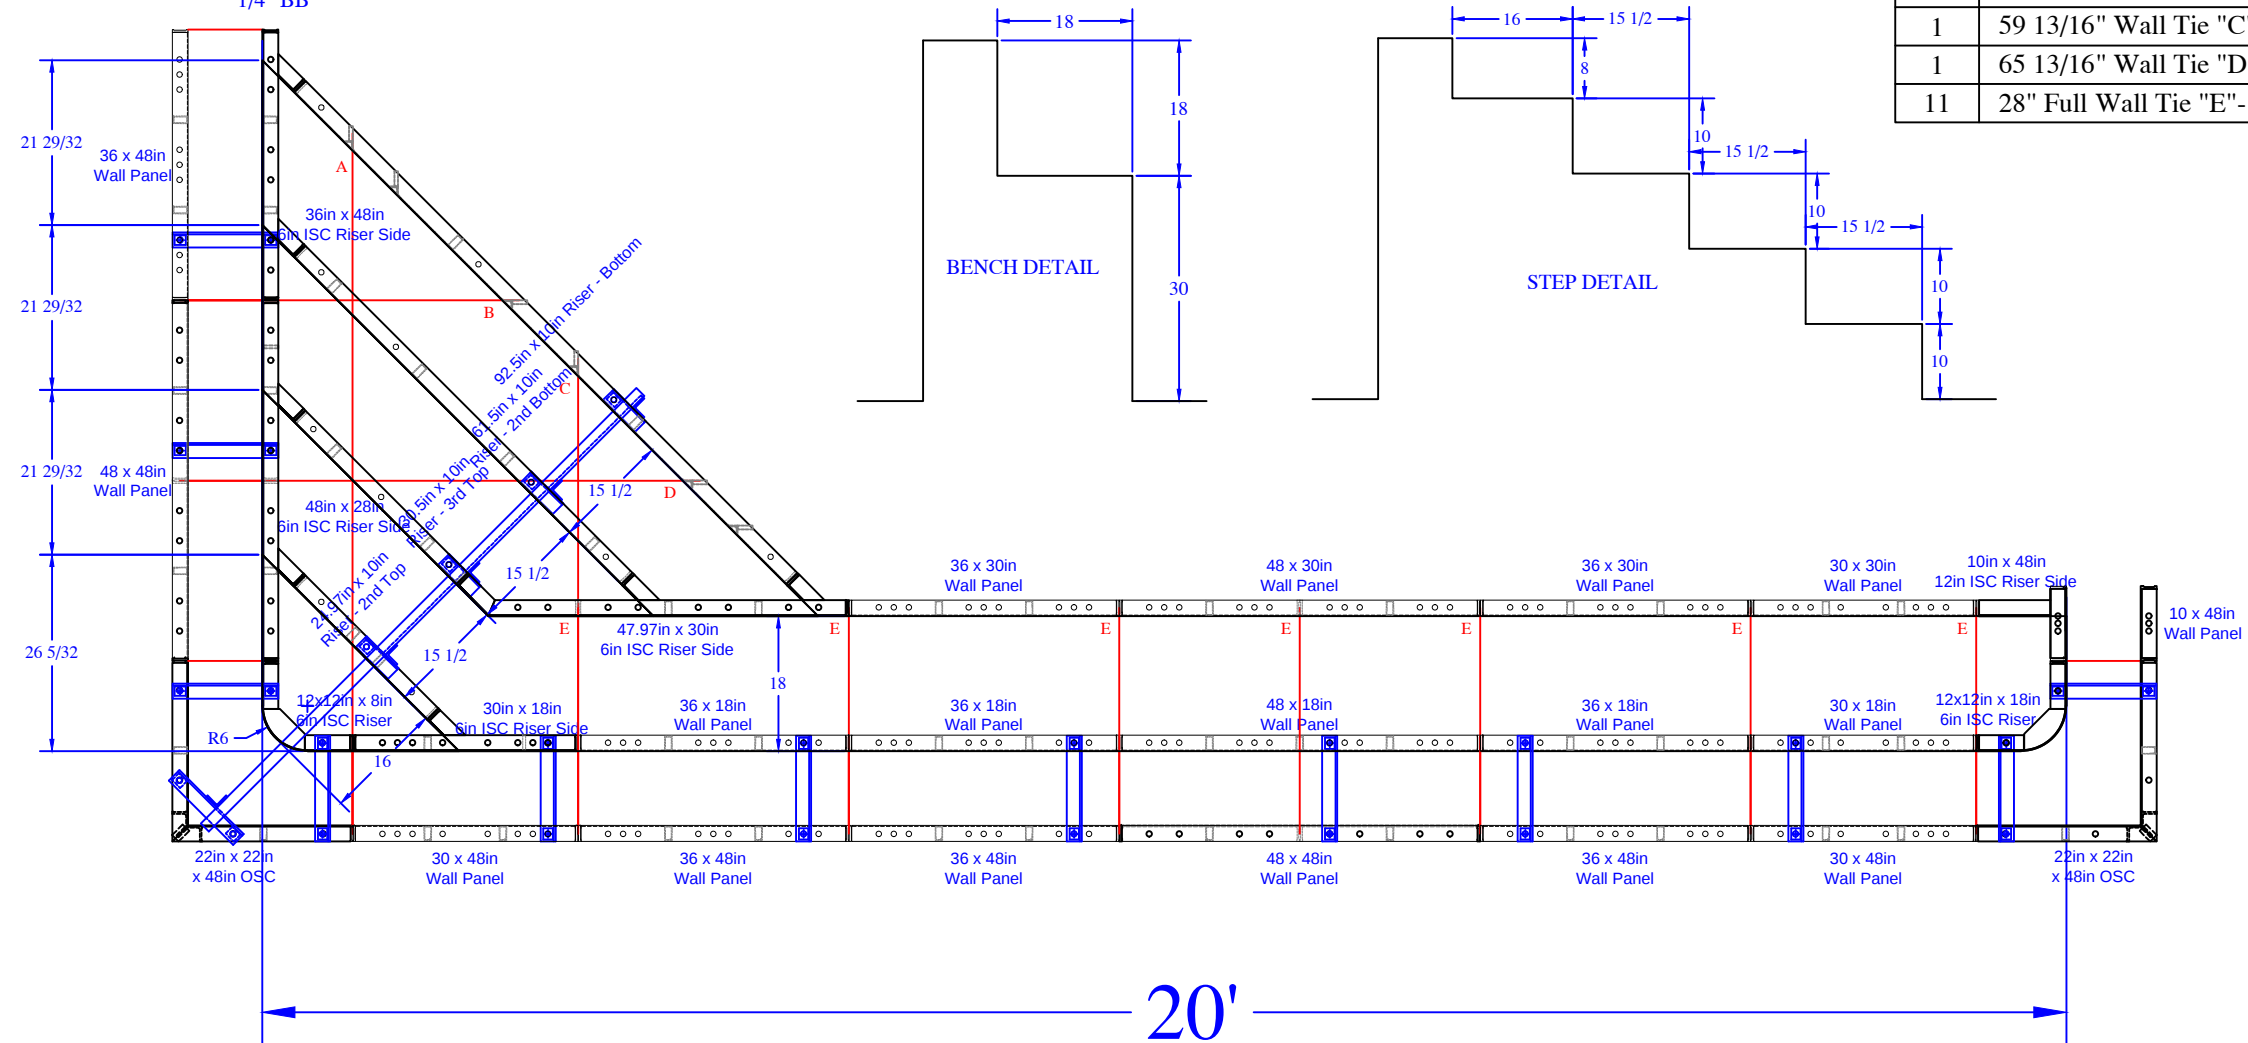

REVISION/NOTES	SEASONAL WOLRD	Concrete Yards - Pool Walls & Steps: 22 yards	FORMISANO - 793 Van Nest Drive
			STEP& BENCH DETAIL
	DWG BY: SA	SCALE:	
	DATE: 9/13/21	PAGE: 2 of 3	

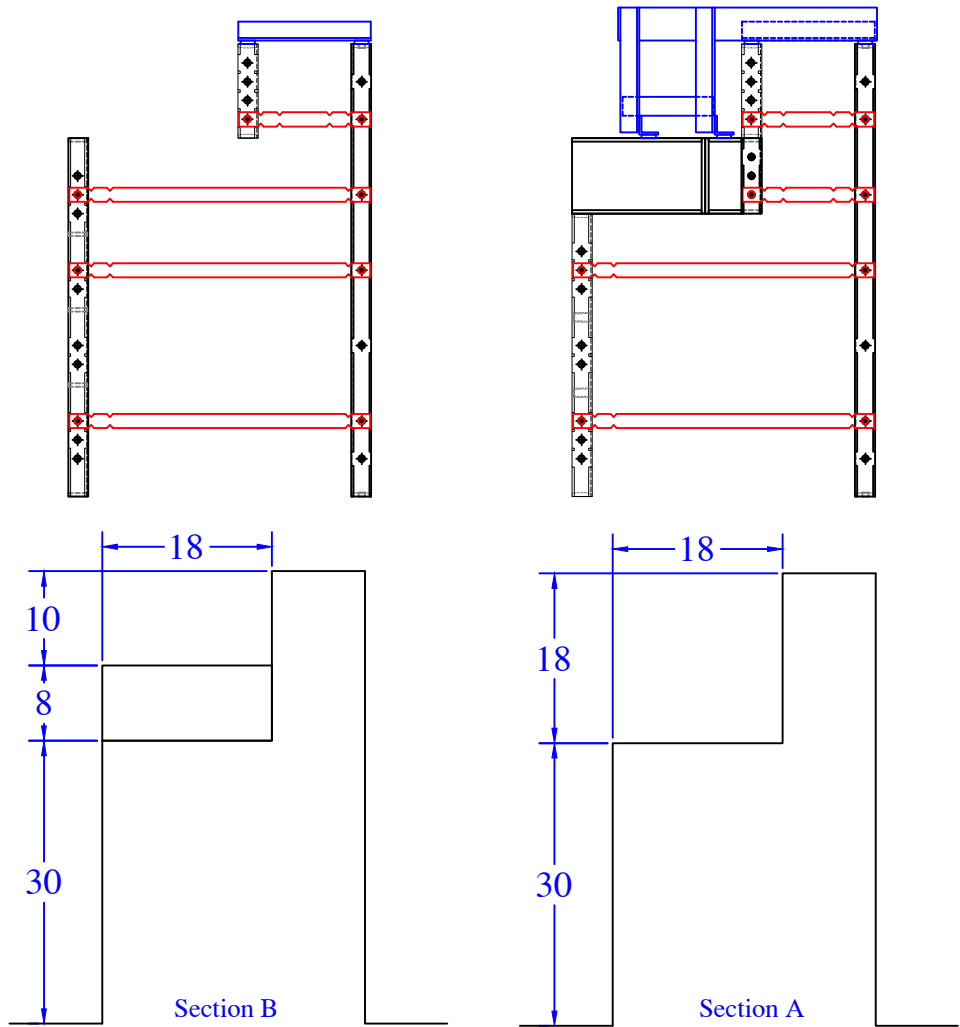

BENCH PANEL LIST	
QTY	DESCRIPTION
1	12x12in x 10in 6R ISC
1	22in x 22in OSC x 48in
1	12in x 18in x 30in Z corner 6in R
1	6x18in x 8in ISC Riser
1	12in x 18in Wall Panel
1	12in x 48in Wall Panel
1	10in x 48in 12in ISC 38in Riser Side
1	12x12in x 8in Riser OSC 6R
1	10in x 48in Wall Panel
1	30in x 48in Wall Panel
1	30in x 30in Wall Panel
1	30in x 10in Wall Panel
1	24in x 30in Wall Panel
1	24in x 48in Wall Panel
1	24in x 18in Wall Panel
1	Parapet Brackets - 10.9in Step x 10
4	Parapet Brackets - 10in Wall

Qty (6) - 31 15/16" Overall - Bench
1/4" BB

