



*ALL BACK WALLS ARE 48" TALL

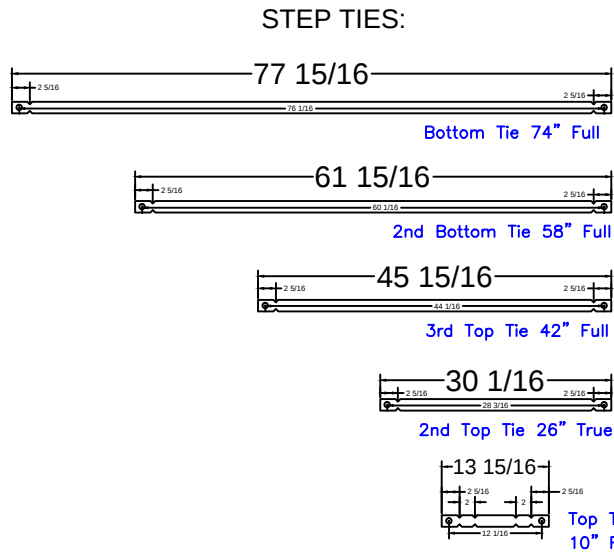

16' Step
Qty(8)
Qty(8)
Qty(8)
Qty(8)



2" Panel

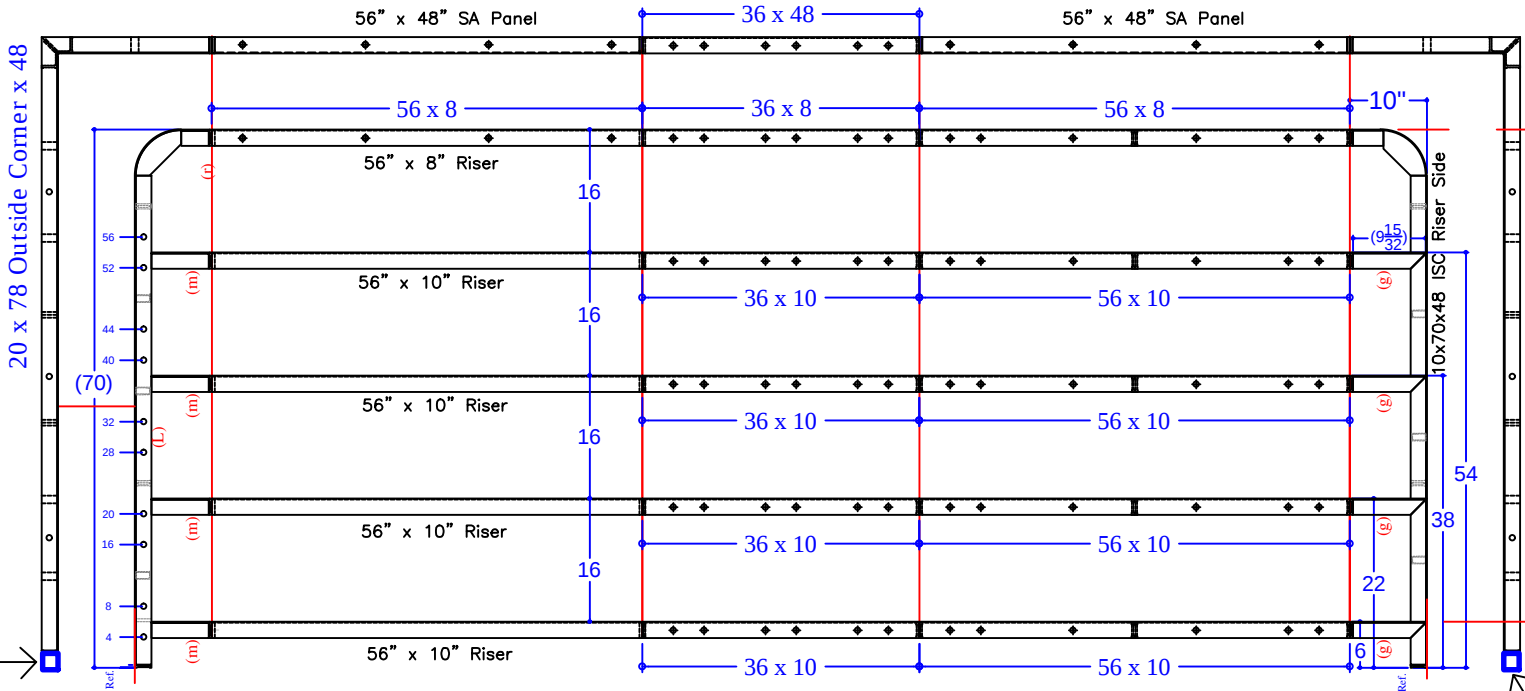

2" Panel

5'-4"

14'

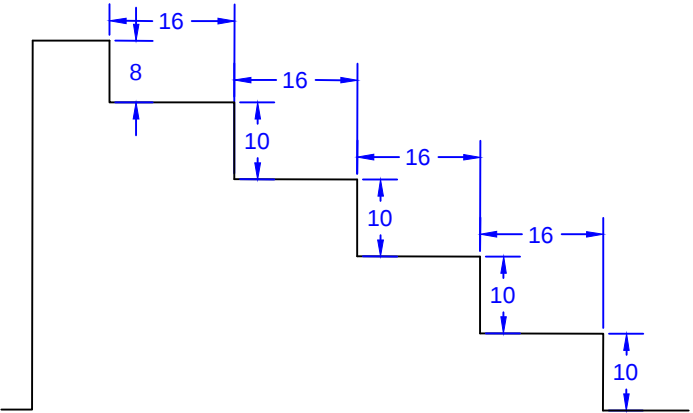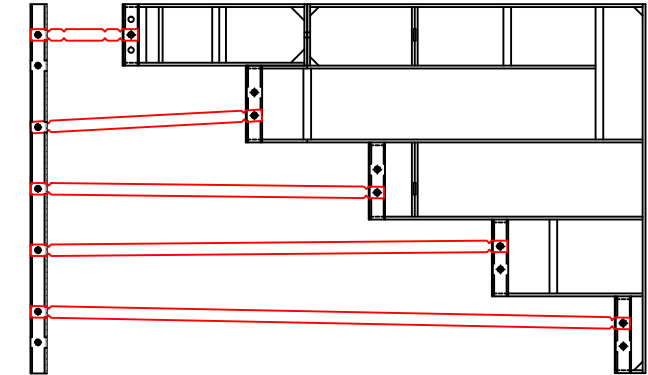

Notes:

*from 6'-4" Outside End Step Assembly w/ 6" R. Corners {

*from 8'-4" Outside End Step Assembly w/ 24" R. Corners {

STEP PANEL DESCRIPTIONS

QTY.	DESCRIPTION
2	56 x 8 Top Riser
8	56 x 10 Risers
2	56 x 48 Straight Panel-Back Wall
2	20 x 78 Outside Corner x 48
2	10 x 70 x 48 ISC Riser Sides (Right & Left)
2	2 x 48 Straight Panel
1	36 x 8 Riser
4	36 x 10 Risers
1	36 x 48 Straight Panel

GARDNER - 1806 Bay Boulevard

14' x 31' - 10" Concrete Wall - Rectangle
w/ Interior Vinyl Covered Full Width Step
Pool Perimeter = 90 Ln. Ft.

Pool Area = 434 Sq.Ft.

Approximate Pool Gallons: 12,600 Gallons

Concrete Yards

- Pool Walls & Steps: 19.5 yards

STEP DETAIL

JOB #: 2020-1507
DATE: 2-13-2021
DRAWN BY: SA



SEASONAL WORLD
WE BUILD BACKYARDS!