

NODE POINT MEASUREMENTS

C-D= 13'-11" K-L= 10'-11"  
C-E= 19'-8" K-M= 18'-5"  
C-F= 36'-0" K-N= 17'-4"  
C-G= 39'-1"  
C-H= 35'-0"  
C-I= 38'-7" L-M= 9'-4"  
C-J= 31'-8" L-N= 11'-1"  
C-K= 22'-11"  
C-L= 16'-8"  
C-M= 8'-8" M-N= 5'-1"  
C-N= 5'-10"

D-E= 19'-10"  
D-F= 28'-2"  
D-G= 35'-6"  
D-H= 33'-9"  
D-I= 37'-11"  
D-J= 34'-10"  
D-K= 29'-8"  
D-L= 27'-11"  
D-M= 22'-1"  
D-N= 17'-7"

E-F= 19'-10"  
E-G= 19'-7"  
E-H= 15'-5"  
E-I= 19'-3"  
E-J= 15'-1"  
E-K= 13'-0"  
E-L= 18'-8"  
E-M= 20'-8"  
E-N= 16'-7"


RADI MEASUREMENTS

F-G= 12'-10" r  
F-H= 16'-11" r  
F-I= 20'-3" r  
F-J= 26'-5" r  
F-K= 31'-2" r  
F-L= 38'-6" r  
F-M= 39'-7" r  
F-N= 34'-11" r  
G-H= 6'-10" r  
G-I= 8'-3" r  
G-J= 17'-8" r  
G-K= 26'-1" r  
G-L= 35'-10" r  
G-M= 39'-11" r  
G-N= 36'-1" r

H-I= 4'-4"  
H-J= 10'-11"  
H-K= 19'-7"  
H-L= 29'-9"  
H-M= 34'-8"  
H-N= 31'-4"

I-J= 11'-0"  
I-K= 21'-2"  
I-L= 31'-10"  
I-M= 37'-7"  
I-N= 34'-6"

J-K= 10'-10"  
J-L= 21'-9"  
J-M= 28'-9"  
J-N= 26'-9"

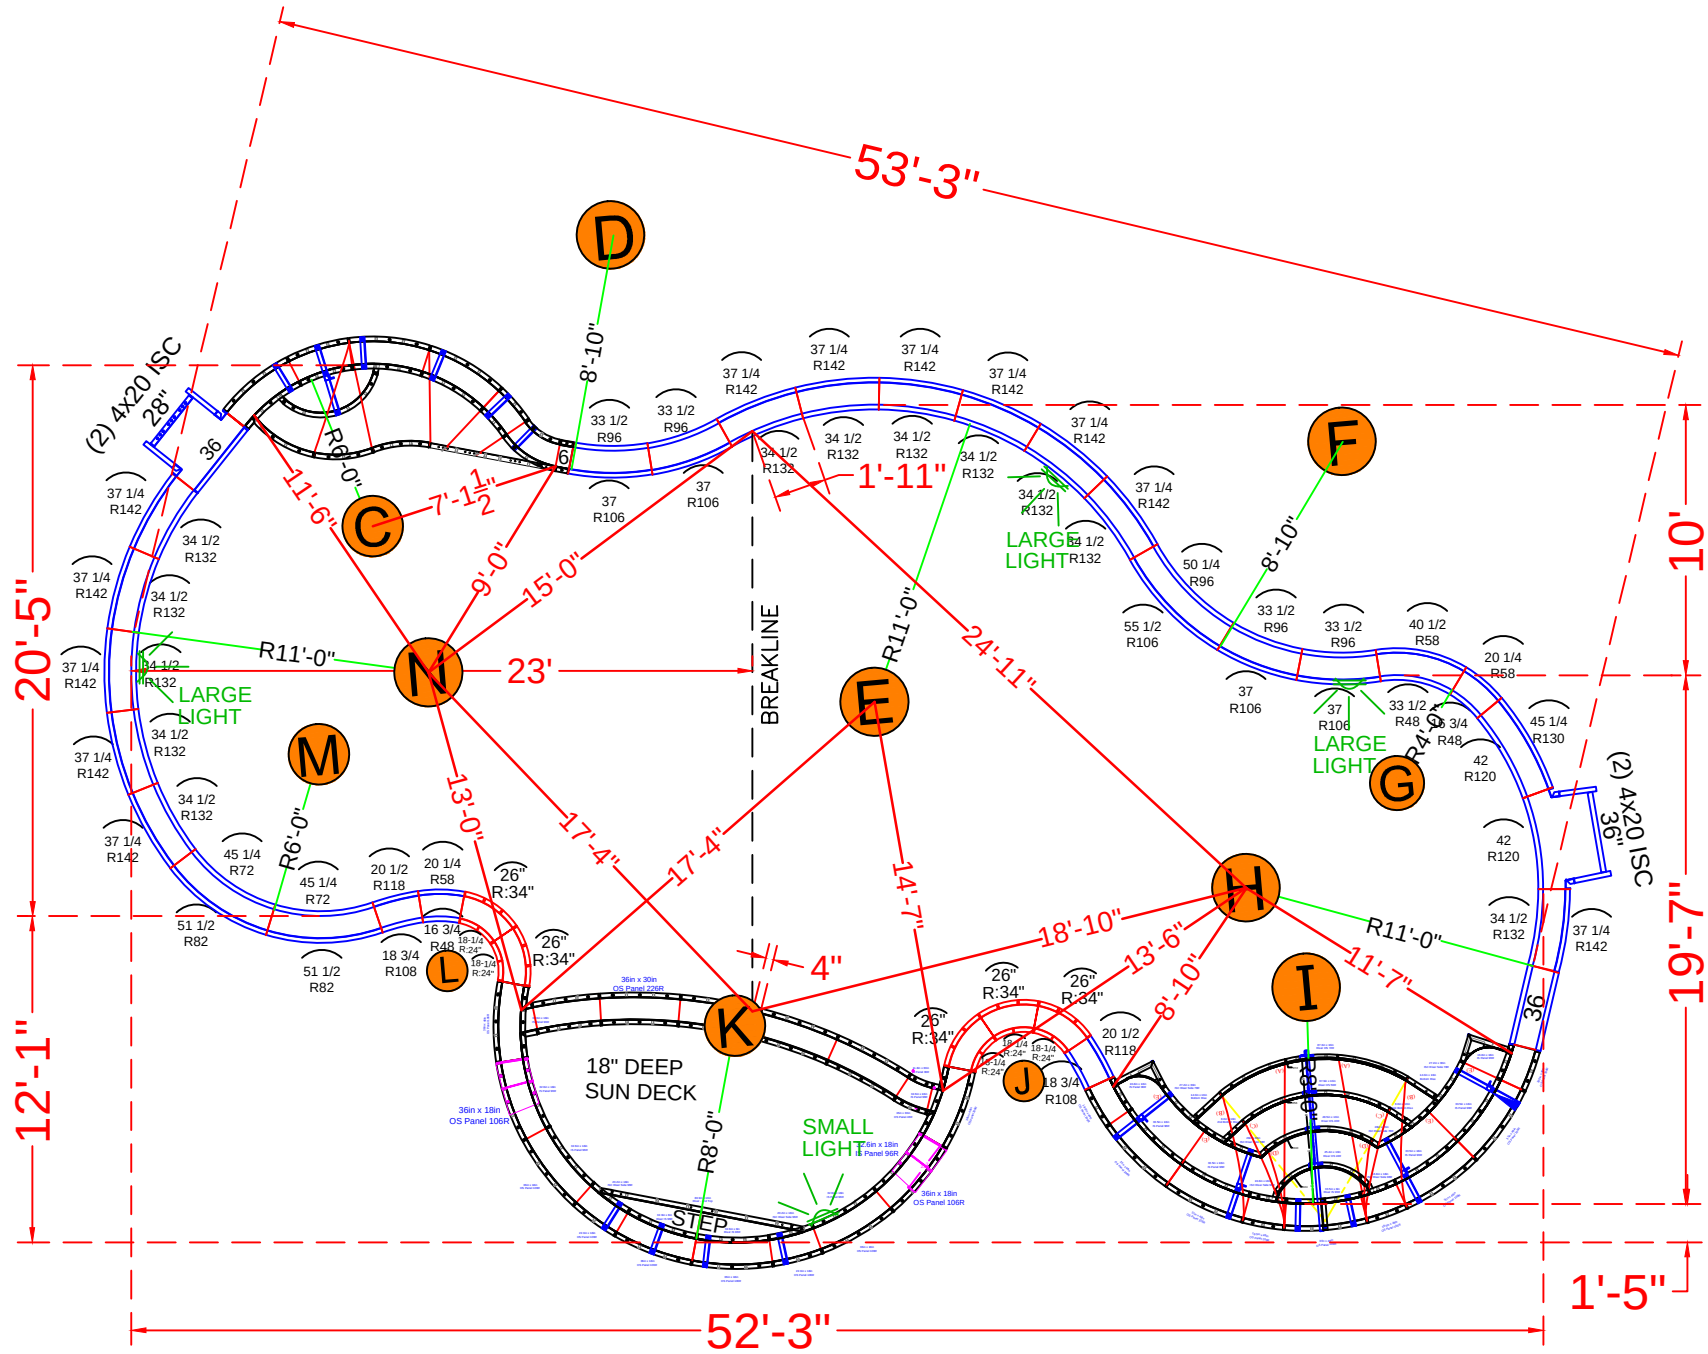

NOTE: SEE CONSTRUCTION PLANS FOR POOL LOCATION

POOL PANEL DESCRIPTIONS

| QTY.              | DESCRIPTION                                          |
|-------------------|------------------------------------------------------|
| SEE DETAIL PAGE { | 1 8' Radius Side Sundeck Assembly (Lime Green Paint) |
| SEE DETAIL PAGE { | 1 8' Radius Step & Bench Assembly (Red Paint)        |
| SEE DETAIL PAGE { | 1 11'-7" Wide Swimout Assembly (Dark Green Paint)    |
|                   |                                                      |
| SKIMMER SIDES {   | 4 4" x 20" x 48" Adj Offset Hinged ISC (Pilaster)    |
|                   |                                                      |
|                   |                                                      |
|                   | STRAIGHT PANELS                                      |
| 1                 | 28" x 48" Straight                                   |
| 3                 | 36" x 48" Straight                                   |
|                   |                                                      |
|                   |                                                      |
|                   | RADIUS PANELS                                        |
| 5                 | 18 1/4" x 48" - 24" Radius 45° Inside Corners        |
| 5                 | 26" x 48" - 34" Radius 45° Outside Corners           |
| 2                 | 16 3/4" x 48" - 48" Radius Panel                     |
| 2                 | 20 1/4" x 48" - 58" Radius Panel                     |
| 1                 | 33 1/2" x 48" - 48" Radius Panel                     |
| 1                 | 40 1/2" x 48" - 58" Radius Panel                     |
| 2                 | 45 1/4" x 48" - 72" IS Radius Panel                  |
| 2                 | 51 1/2" x 48" - 82" OS Radius Panel                  |
| 4                 | 33 1/2" x 48" - 96" IS Radius Panel                  |
| 4                 | 37" x 48" - 106" OS Radius Panel                     |
| 1                 | 50 1/4" x 48" - 96" IS Radius Panel                  |
| 1                 | 55 1/2" x 48" - 106" OS Radius Panel                 |
| 2                 | 18 3/4" x 48" 108" Radius OS Panel                   |
| 2                 | 20 1/2" x 48" 118" Radius IS Panel                   |
| 2                 | 42" x 48" - 120" Radius Panel                        |
| 1                 | 45 1/4" x 48" - 130" Radius Panel                    |
| 12                | 34 1/2" x 48" - 132" Radius Panel                    |
| 12                | 37 1/4" x 48" - 142" Radius Panel                    |

GEVIRTZ - 46 North Mill Road

19'-7" x 32'-6" x 53'-3" - 10" Concrete Wall - Freeform  
w/ Interior Vinyl Covered Steps / Bench & Bench Combo  
& Side Sun Deck & Deep End Step Out.  
Pool Perimeter = 145 Ln. Ft.  
Pool Area = 1046 Sq.Ft.  
Approximate Pool Gallons: 30,800 Gallons

Concrete Yards

- Pool Walls & Sundeck: 26.5 yards


PANEL LAYOUT

JOB #: 555822  
DATE: 10-24-2020  
DRAWN BY: SA

REVISIONS



SEASONAL WORLD  
WE BUILD BACKYARDS!

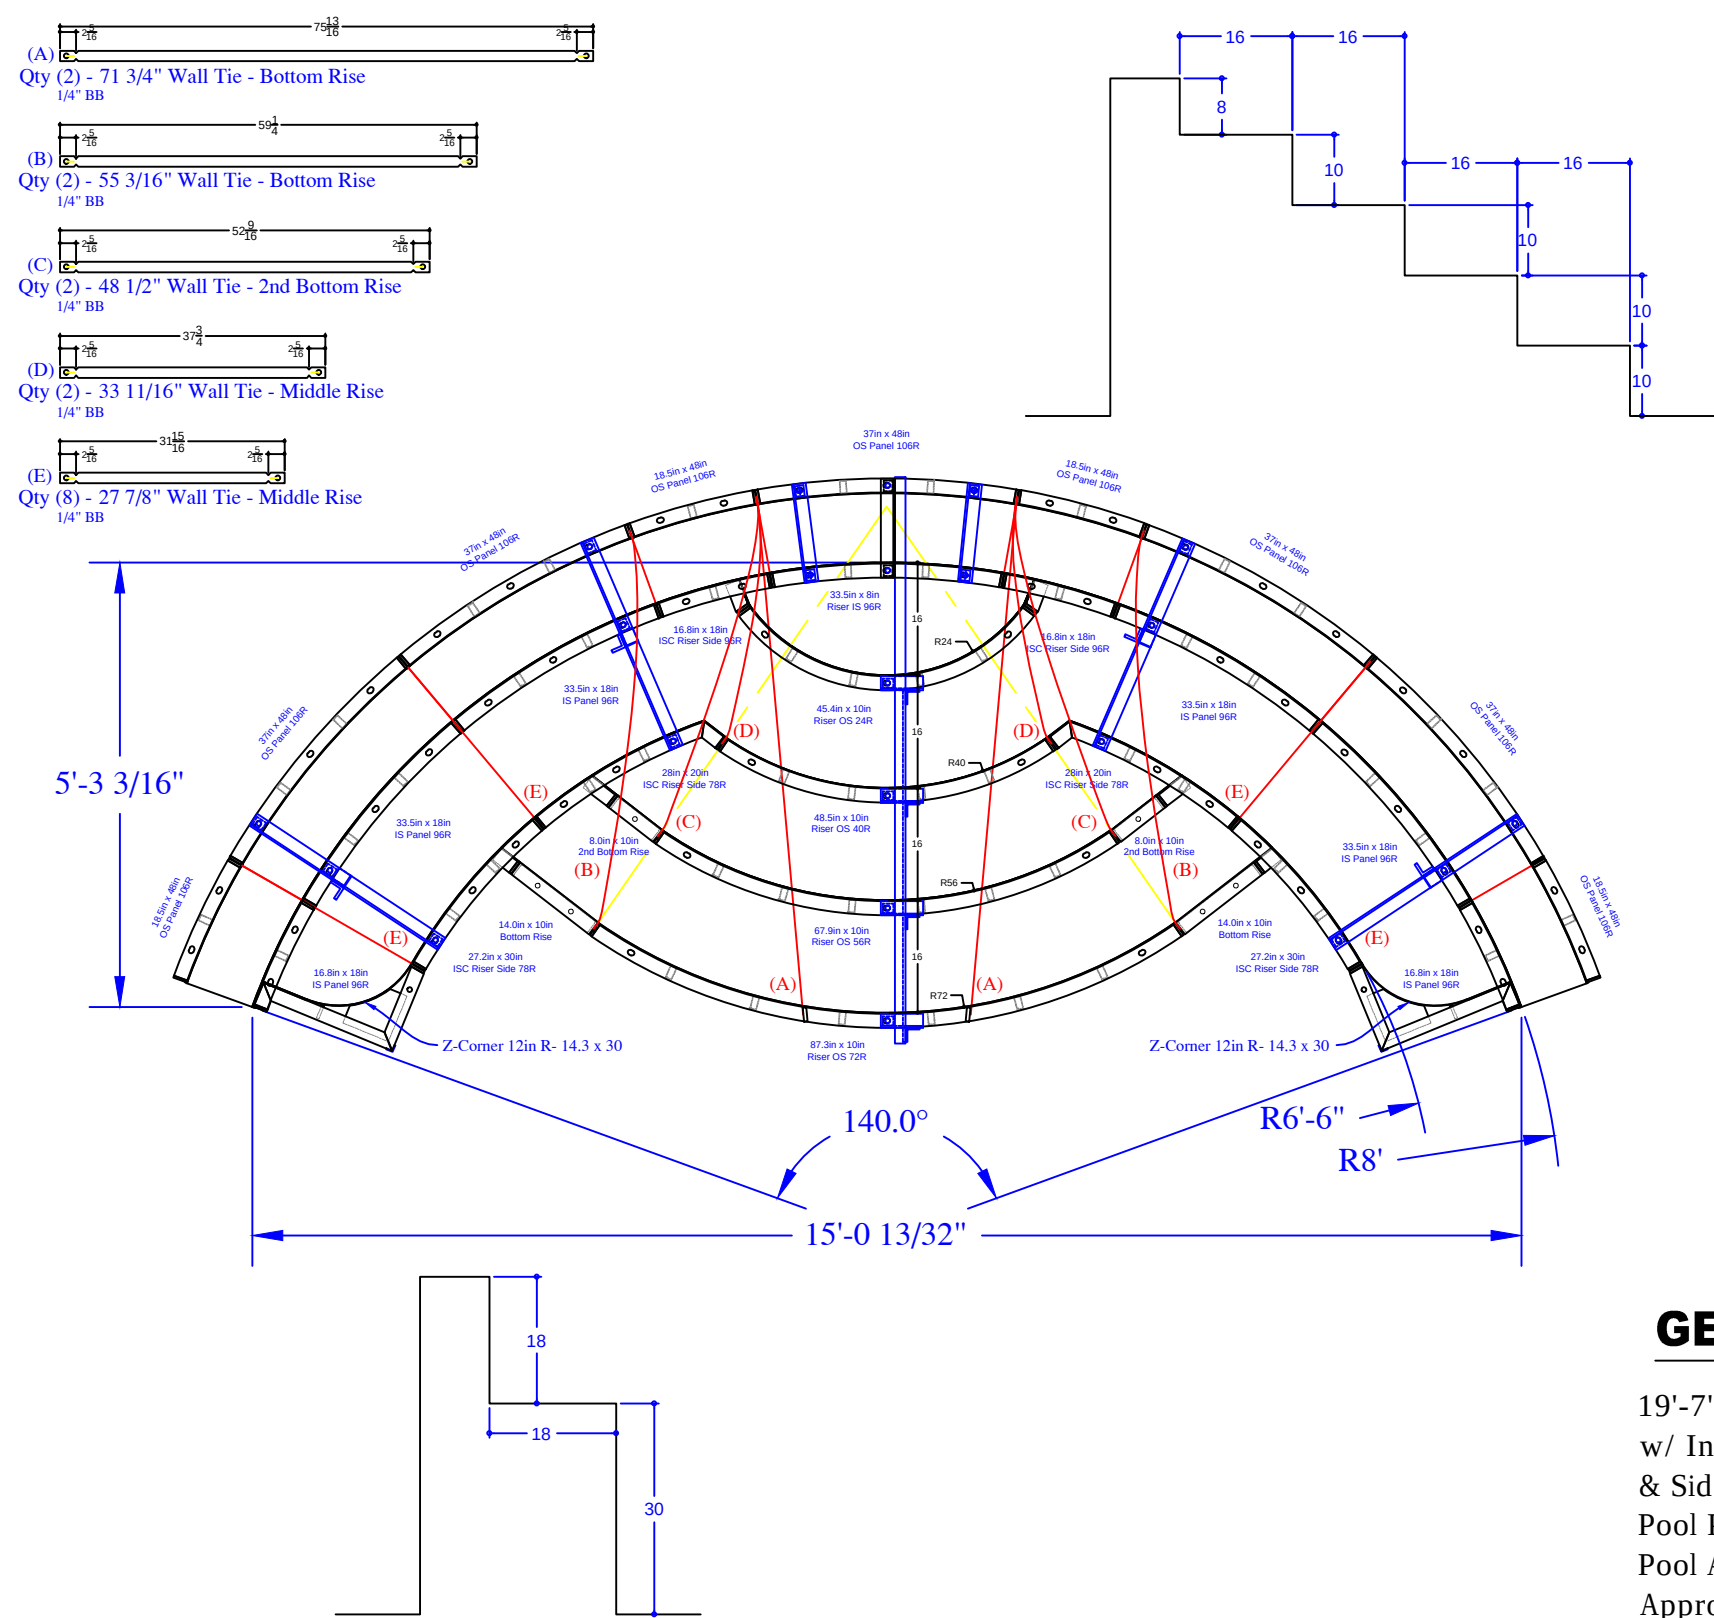


| QTY | DESCRIPTION                              |
|-----|------------------------------------------|
| 4   | 18.5in x 48in OS Panel 106R              |
| 5   | 37in x 48in OS Panel 106R                |
| 2   | 16.8in x 18in IS Panel 96R               |
| 4   | 33.5in x 18in IS Panel 96R               |
| 1   | 33.5in x 8in Riser IS 96R - Top          |
| 2   | 16.8in x 18in ISC Riser Side IS 96R      |
| 2   | 28in x 20in ISC Riser Side IS 78R        |
| 2   | 27.2in x 30in ISC Riser Side IS 78R      |
| 2   | 14.3in x 30in Z Corner 12in R            |
| 2   | 8in x 10in Riser                         |
| 2   | 14in x 10in Riser                        |
| 1   | 45.4in x 10in Riser OS 24R- 2nd Top Rise |
| 1   | 48.5in x 10in Riser OS 40R- Middle Rise  |
| 1   | 67.9in x 10in Riser OS 56R- 2nd Bottom   |
| 1   | 87.3in x 10in Riser OS 72R- Bottom Rise  |
| 2   | Parapet Brackets - 10in Wall             |
| 4   | Parapet Brackets - 18in Bench            |
| 1   | Parapet Brackets - 64in Step             |
| 2   | ##### Wall Tie "A"- Bottom Rise          |
| 2   | ##### Wall Tie "B"- Bottom Rise          |
| 2   | ##### Wall Tie "C"- 2nd Bottom Rise      |
| 2   | ##### Wall Tie "D"- Middle Rise          |
| 8   | ##### Wall Tie "E"- Bench                |

GEVIRTZ - 46 North Mill Road


19'-7" x 32'-6" x 53'-3" - 10" Concrete Wall - Freeform  
w/ Interior Vinyl Covered Steps / Bench & Bench Combo  
& Side Sun Deck & Deep End Step Out.  
Pool Perimeter = 145 Ln. Ft.  
Pool Area = 1046 Sq.Ft.  
Approximate Pool Gallons: 30,800 Gallons

Concrete Yards  
- Pool Walls & Sundeck: 26.5 yards

|                |                |        |                   |  |
|----------------|----------------|--------|-------------------|--|
| REVISION/NOTES | SEASONAL WORLD |        | STEP&BENCH-DETAIL |  |
|                | DWG BY: SA     | SCALE: |                   |  |
|                | DATE:          | PAGE:  |                   |  |

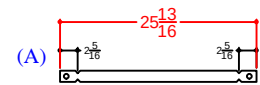

Qty (1) - 21 7/8" Wall Tie - 2nd Top Rise  
1/4" BB




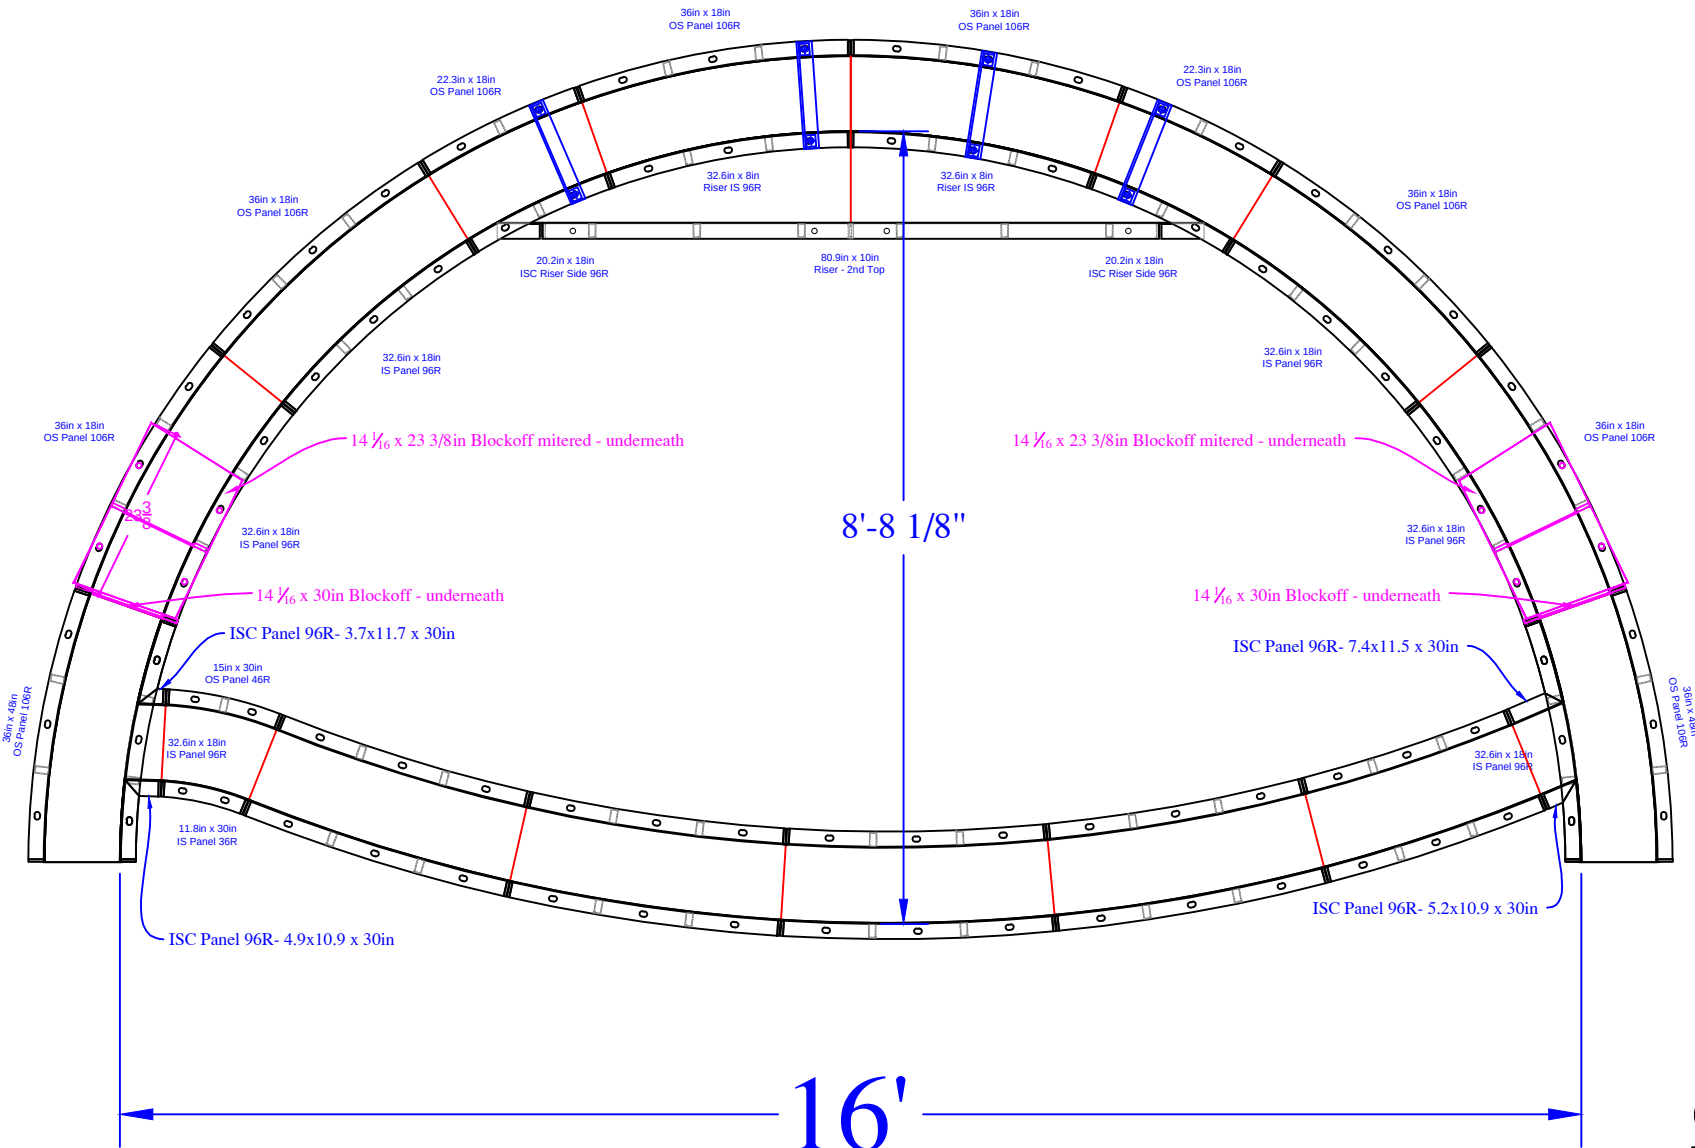


| QTY | DESCRIPTION                           |
|-----|---------------------------------------|
| 2   | 36in x 48in OS Panel 106R             |
| 1   | 30in x 30in OS Panel 226R             |
| 4   | 36in x 30in OS Panel 226R             |
| 1   | 28.7in x 30in IS Panel 216R           |
| 4   | 34.4in x 30in IS Panel 216R           |
| 1   | 15in x 30in OS Panel 46R              |
| 1   | 11.8in x 30in IS Panel 36R            |
| 2   | 22.3in x 18in OS Panel 106R           |
| 6   | 36in x 18in OS Panel 106R             |
| 6   | 32.6in x 18in IS Panel 96R            |
| 1   | 4.9in x 10.9in x 30in ISC Panel 96R   |
| 1   | 5.2in x 10.9in x 30in ISC Panel 96R   |
| 1   | 7.4in x 11.5in x 30in ISC Panel 96R   |
| 1   | 3.7in x 11.7in x 30in ISC Panel 96R   |
| 2   | 32.6in x 8in Riser IS 96R - Top Upper |
| 2   | 20.2in x 18in ISC Riser Side 96R      |
| 1   | 80.9in x 10in Riser - Bottom Upper    |
| 2   | 14 1/6in x 23.3in Blockoff mitered    |
| 2   | 14 1/6in x 30in Blockoff              |
| 4   | Parapet Brackets - 10in Wall          |
| 1   | 22" Full Wall Tie "A"- 2nd Top Rise   |

**GEVIRTZ - 46 North Mill Road**

19'-7" x 32'-6" x 53'-3" - 10" Concrete Wall - Freeform  
w/ Interior Vinyl Covered Steps / Bench & Bench Combo  
& Side Sun Deck & Deep End Step Out.  
Pool Perimeter = 145 Ln. Ft.  
Pool Area = 1046 Sq.Ft.  
Approximate Pool Gallons: 30,800 Gallons

| REVISION/NOTES | SEASONAL WORLD    | SUNDECK DETAIL | Concrete Yards                     |
|----------------|-------------------|----------------|------------------------------------|
|                | DWG BY: DWGBY: SA | SCALE:         | - Pool Walls & Sundeck: 26.5 yards |
|                | DATE: 2-4-21      | PAGE:          |                                    |

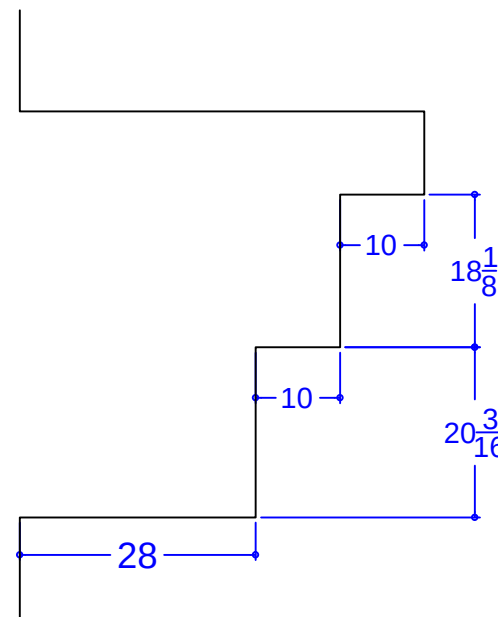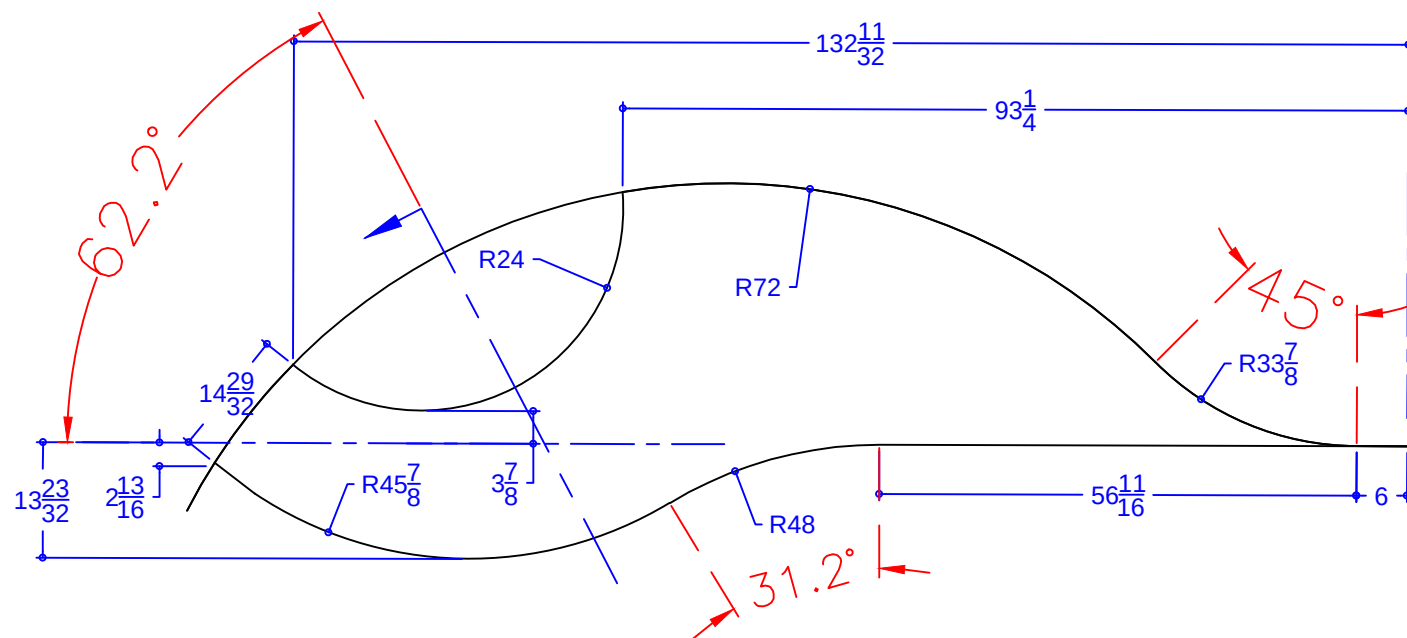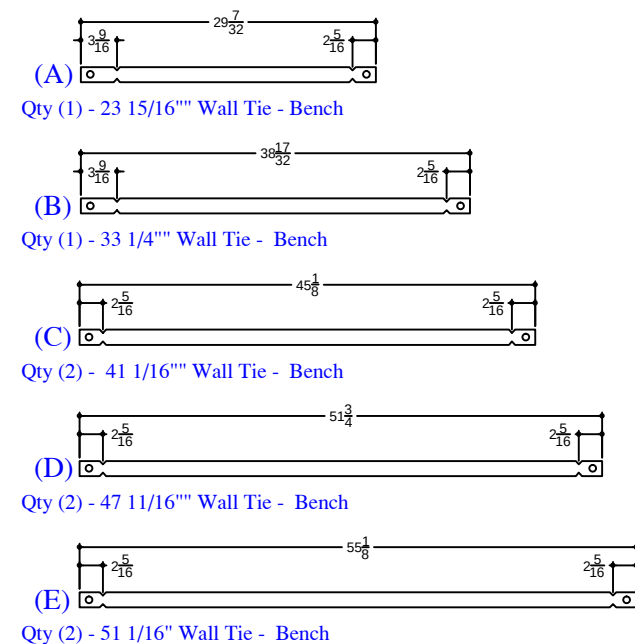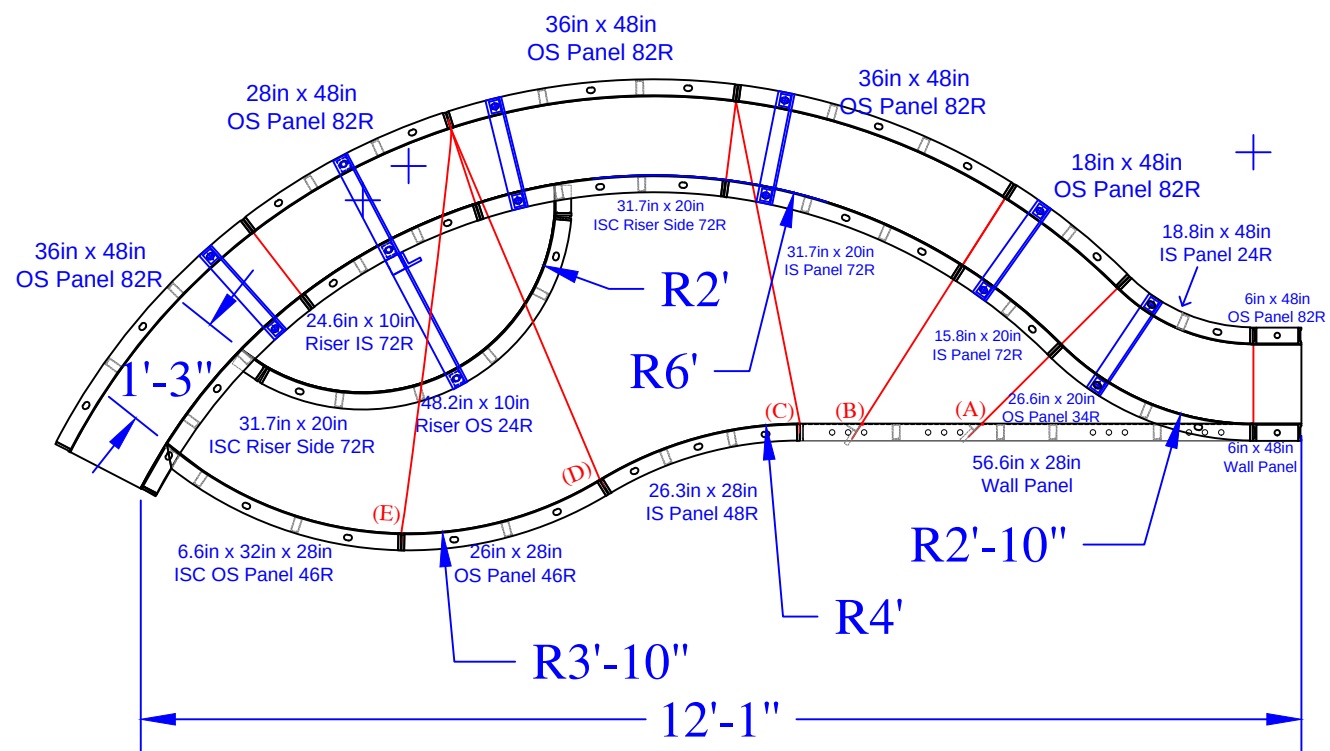

| QTY | DESCRIPTION                          |
|-----|--------------------------------------|
| 2   | 6in x 48in Wall Panel                |
| 1   | 18in x 48in OS Panel 82R             |
| 1   | 28in x 48in OS Panel 82R             |
| 3   | 36in x 48in OS Panel 82R             |
| 1   | 18.8in x 48in IS Panel 24R           |
| 1   | 56.6in x 28in Wall Panel             |
| 1   | 26.3in x 28in IS Panel 48R           |
| 1   | 26in x 28in OS Panel 46R             |
| 1   | 15.8in x 20in IS Panel 72R           |
| 1   | 31.7in x 20in IS Panel 72R           |
| 1   | 26.6in x 20in OS Panel 34R           |
| 1   | 6.6 x 32in x 28in ISC OS Panel 46R   |
| 1   | 24.6in x 10in Riser IS 72R - Top     |
| 2   | 31.7in x 20in 4in ISC Riser Side 72R |
| 1   | 48.2in x 10in Riser OS 24R - Bottom  |
| 5   | Parapet Brackets for 10in Wall       |
| 1   | Parapet Brackets for 18in Step       |
| 1   | 23 15/16" Wall Tie "A"- Bench        |
| 1   | 33 1/4" Wall Tie "B"- Bench          |
| 2   | 41 1/16" Wall Tie "C"- Bench         |
| 2   | 47 11/16" Wall Tie "D"- Bench        |
| 2   | 51 1/16" Wall Tie "E"- Bench         |

## GEVIRTZ - 46 North Mill Road

19'-7" x 32'-6" x 53'-3" - 10" Concrete Wall - Freeform  
w/ Interior Vinyl Covered Steps / Bench & Bench Combo  
& Side Sun Deck & Deep End Step Out.  
Pool Perimeter = 145 Ln. Ft.  
Pool Area = 1046 Sq.Ft.  
Approximate Pool Gallons: 30,800 Gallons  
Concrete Yards : 26.5 yards

### SWIM-OUT DETAIL

JOB #: 555822  
DATE: 2-4-2021  
DRAWN BY: SA

