


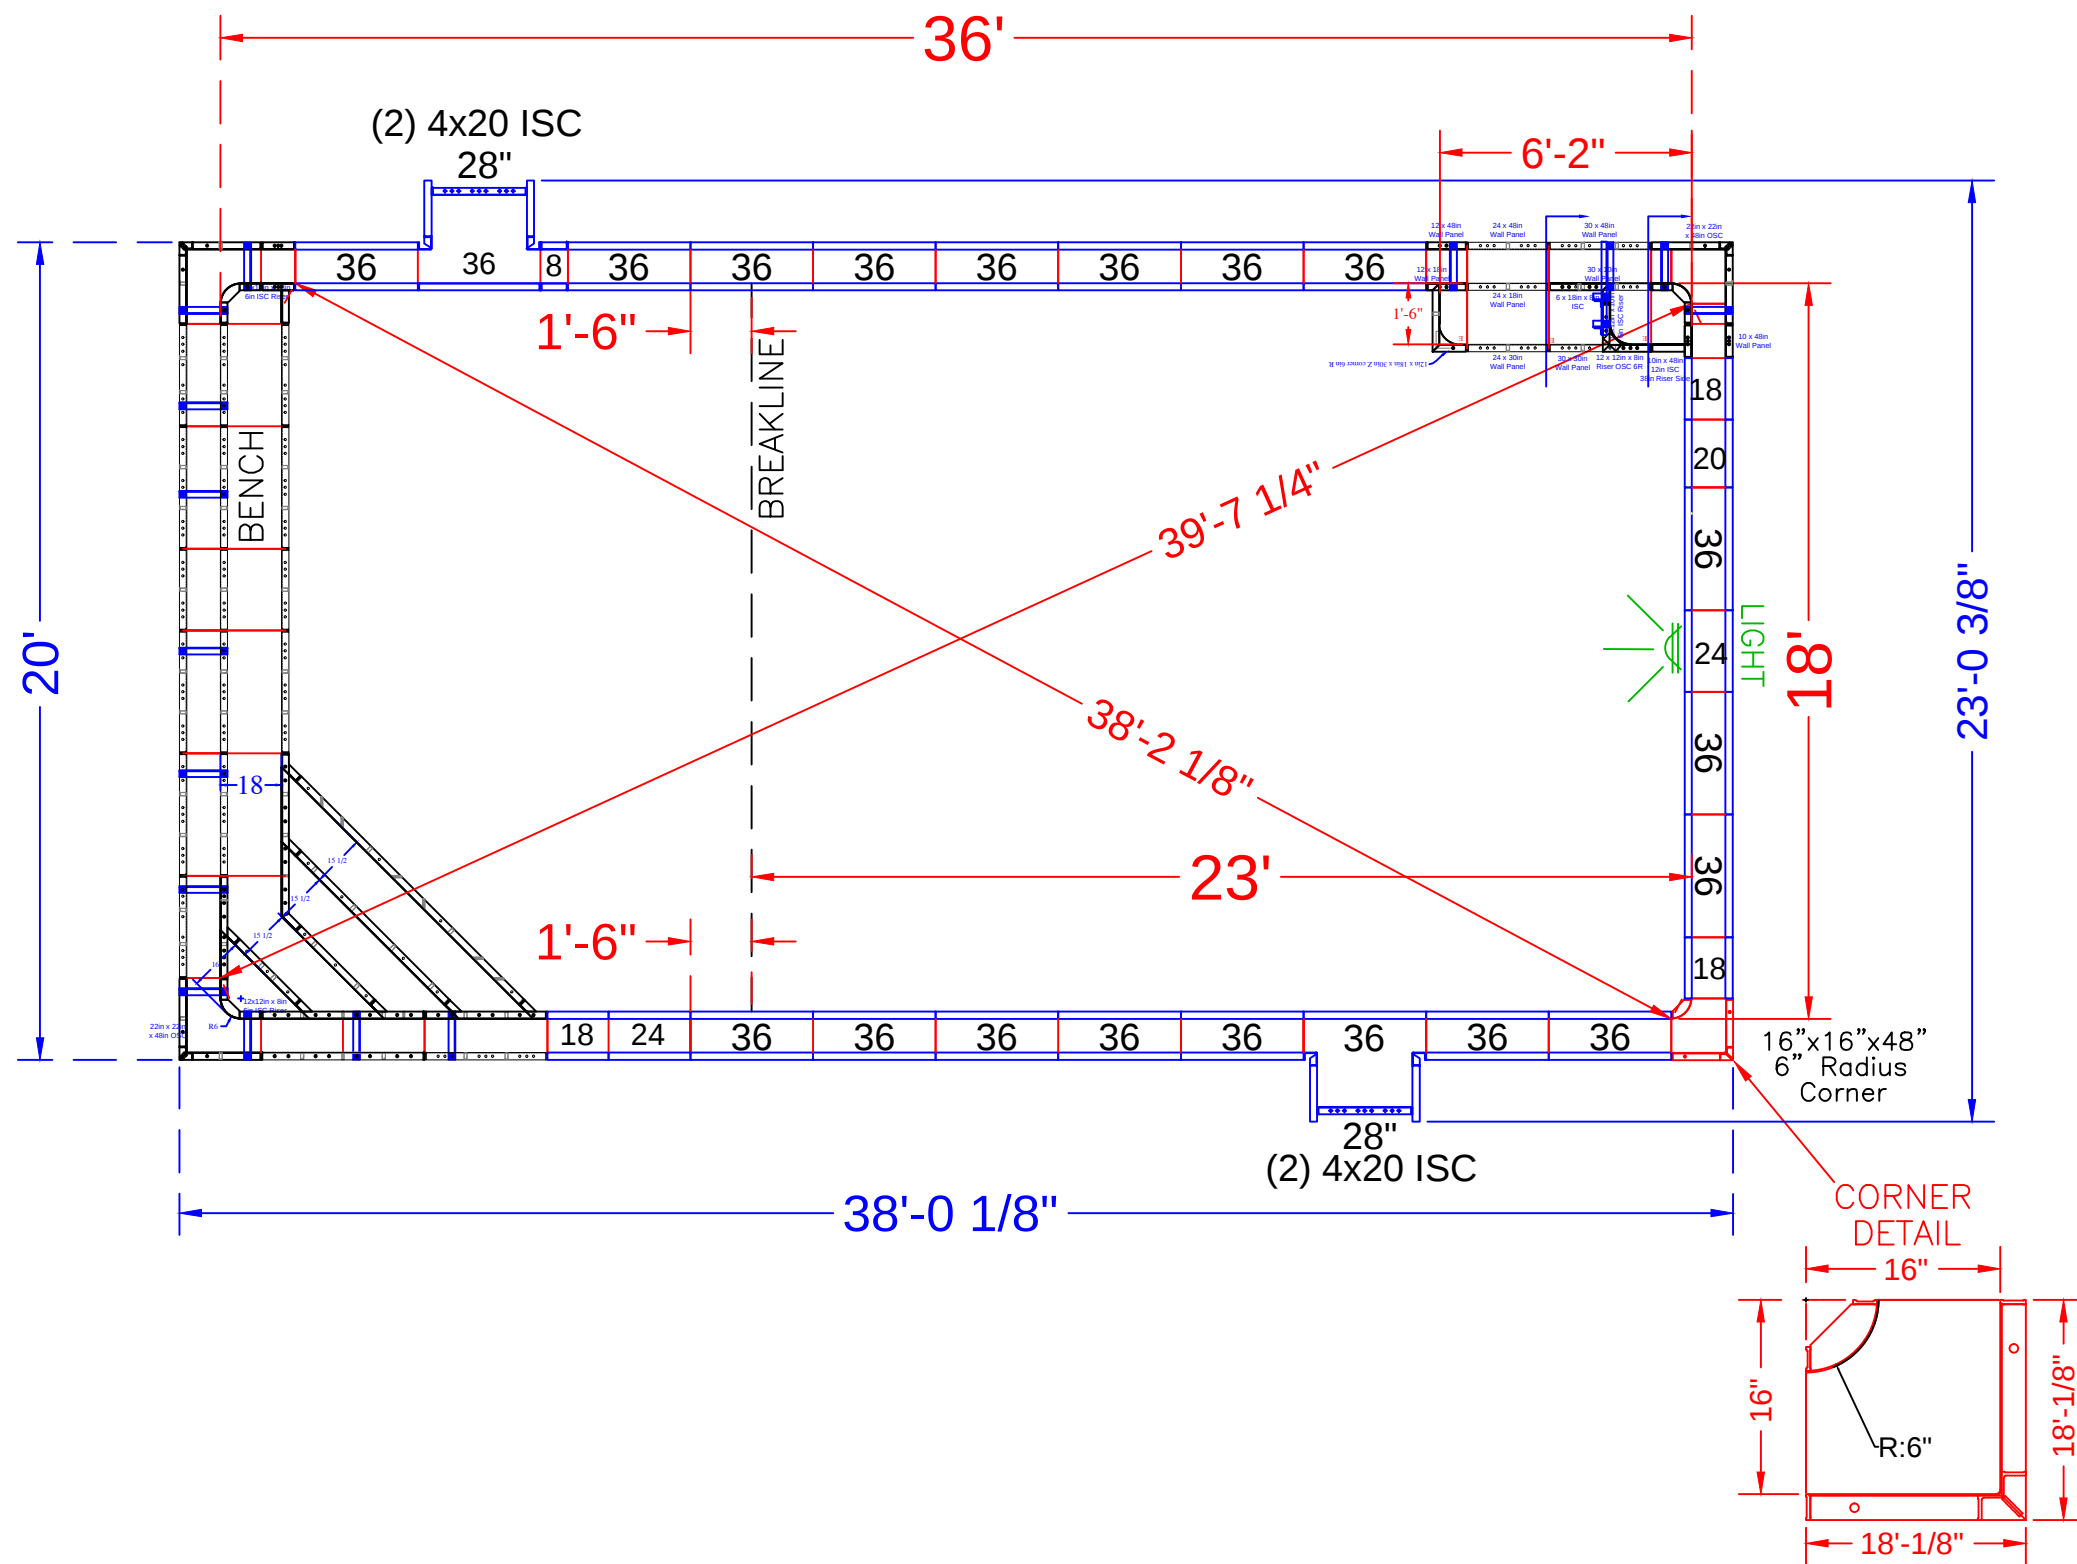

NOTE: SEE CONSTRUCTION PLANS FOR POOL LOCATION

POOL PANEL DESCRIPTIONS

QTY.	DESCRIPTION
1	Corner Step w/ End Bench Assembly (Pink Panels)
1	6'-2" Inside Rectangle Bench Assembly w/ Step
	CORNERS & HINGES
1	16" x 16" x 48 w/ Outside Corner-SA (6" Radius)
4	4" x 20" x 48" Adj Offset Hinged ISC (Pilaster)
	STRAIGHT PANELS
2	8" x 48" Panel
6	18" x 48" Panel
2	20" x 48" Panel
4	24" x 48" Panel
2	28" x 48" Panel
38	36" x 48" Panel

GLADWIN - 9 Wright Drive

18' x 36' - 10" Concrete / Vinyl - Rectangle
w/ Inside Corner Entry Step & Bench Combo
& Deep End Bench w/ Step Out
Pool Perimeter: 107 Ln. Ft.
Pool Area: 648 Sq. Ft.
Approximate Pool Gallons: 23,247 Gallons


Concrete Yards
- Pool Walls & Steps: 21 yards

PANEL LAYOUT


JOB #: 555714
DATE: 7-30-2022
SCALE: 1' = 1/8 "
DRAWN BY: SA

REVISIONS		




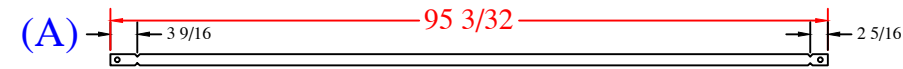


Qty (1) - 89 13/16" Wall Tie - Bottom Sides
1 1/2" BB One Side; 1/4" BB other Side

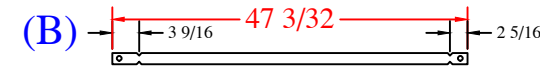


Qty (1) - 41 13/16" Wall Tie - Bottom Middle
1 1/2" BB One Side; 1/4" BB other Side

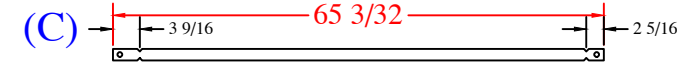


Qty (1) - 59 13/16" Wall Tie - Bottom Middle
1 1/2" BB One Side; 1/4" BB other Side

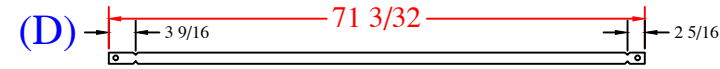

Qty (1) - 65 13/16" Wall Tie - Bottom Middle
1 1/2" BB One Side; 1/4" BB other Side

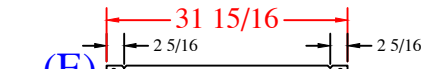


Qty (10) - 27 7/8" Wall Tie - Bench
1/4" BB

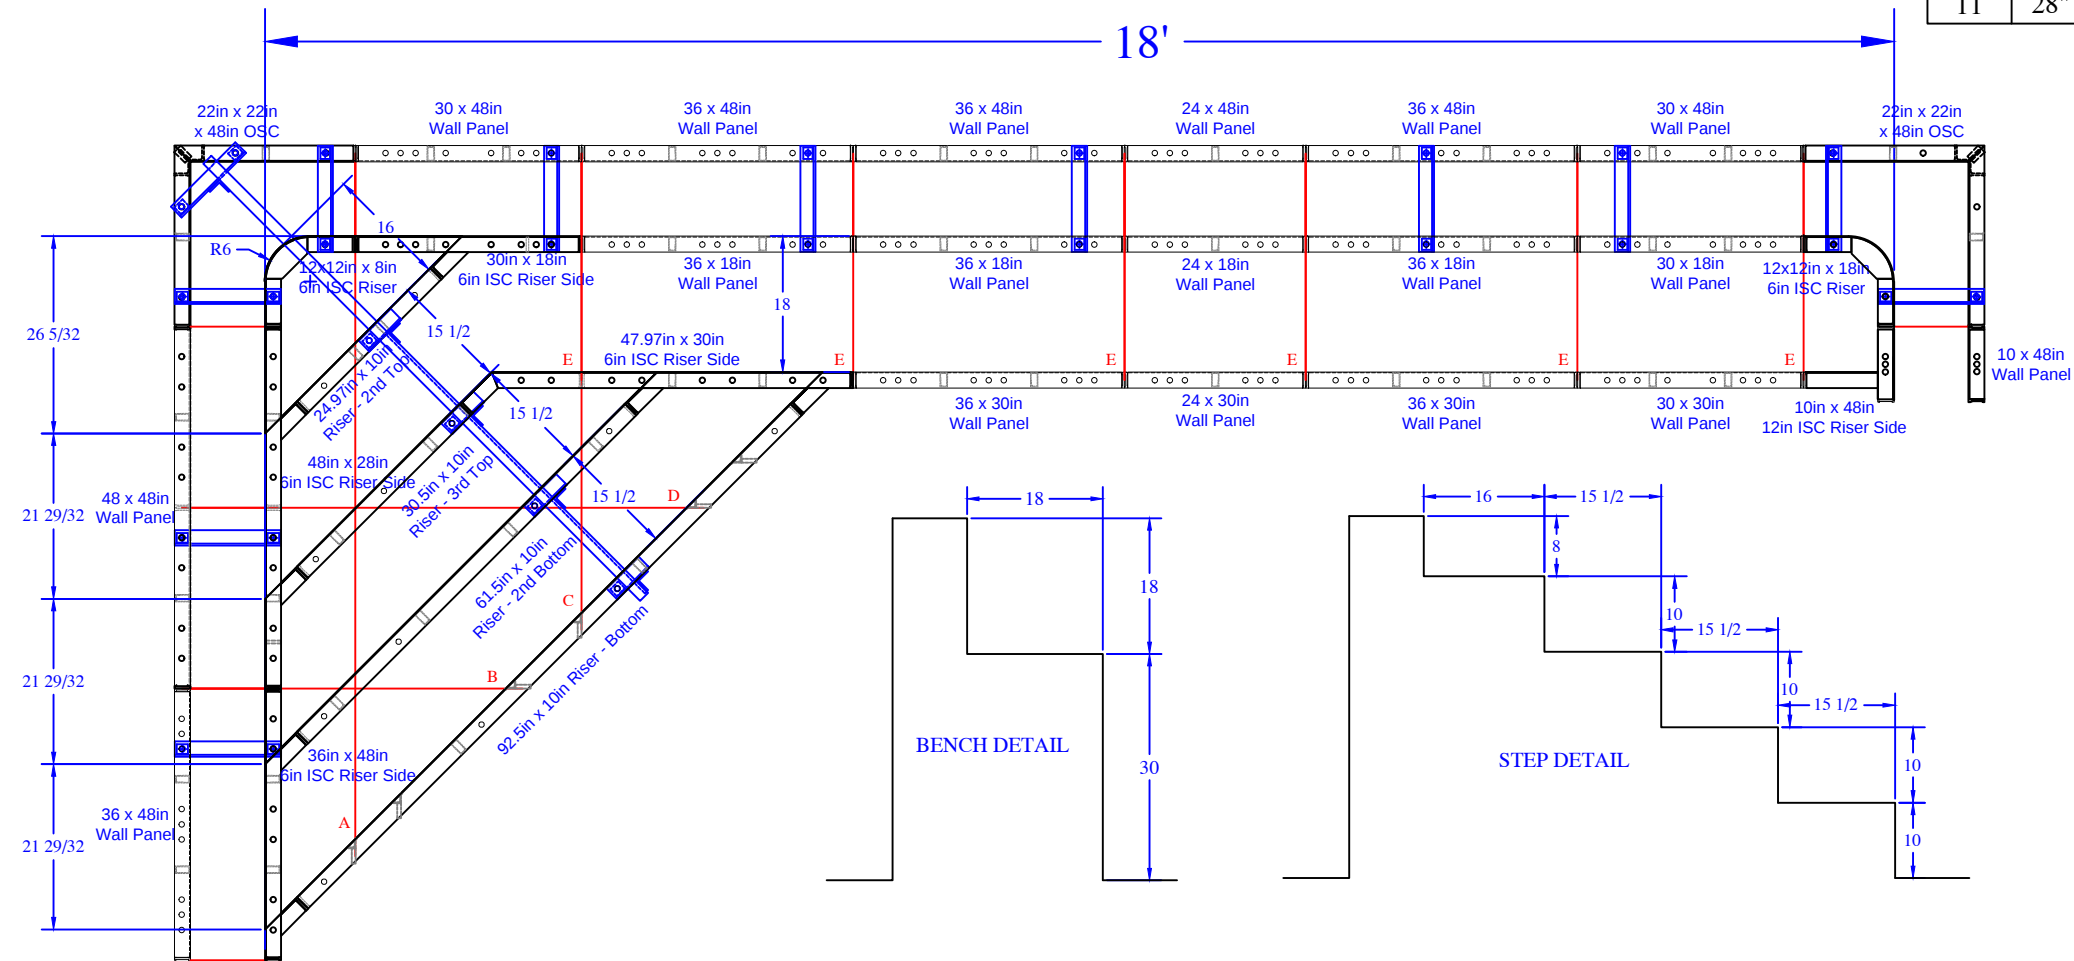


QTY	DESCRIPTION	QTY	DESCRIPTION
1	12x12in x 18in 6R ISC	1	10in x 48in Wall Panel
2	22in x 22in OSC x 48in	1	24in x 48in Wall Panel
1	12x12in x 8in 6R ISC Riser - Top	2	30in x 48in Wall Panel
1	48in x 28in 6in ISC Riser Side	4	36in x 48in Wall Panel
1	36in x 48in 6in ISC Riser Side	1	48in x 48in Wall Panel
1	47.9in x 30in 6in ISC Riser Side		
1	30in x 18in 6in ISC Riser Side	1	30in x 30in Wall Panel
1	10in x 48in 12in ISC Riser Side	2	36in x 30in Wall Panel
1	24.9in x 10in - 2nd Top	1	24in x 30in Wall Panel
1	30.5in x 10in - 3rd Top		
1	61.5in x 10in - 2nd Bottom	1	30in x 18in Wall Panel
1	92.5in x 10in - Bottom	3	36in x 18in Wall Panel
		1	24in x 18in Wall Panel
		12	Parapet Brackets - 10in Wall
		1	Parapet Brackets - 62.5in Wall
		1	89 13/16" Wall Tie "A"- Bottom Sides
		1	41 13/16" Wall Tie "B"- Bottom Middle
		1	59 13/16" Wall Tie "C"- Bottom Middle
		1	65 13/16" Wall Tie "D"- Bottom Middle
		11	28" Full Wall Tie "E"- Bench

REVISION/ NOTES	SEASONAL WORLD	Concrete Yards	GLADWIN - 9 Wright Drive
	DWG BY: SA	- Pool Walls & Steps: 21 yards	STEP DETAIL
	DATE: 7/30/22		
	SCALE:		
	PAGE: 3 of 3		

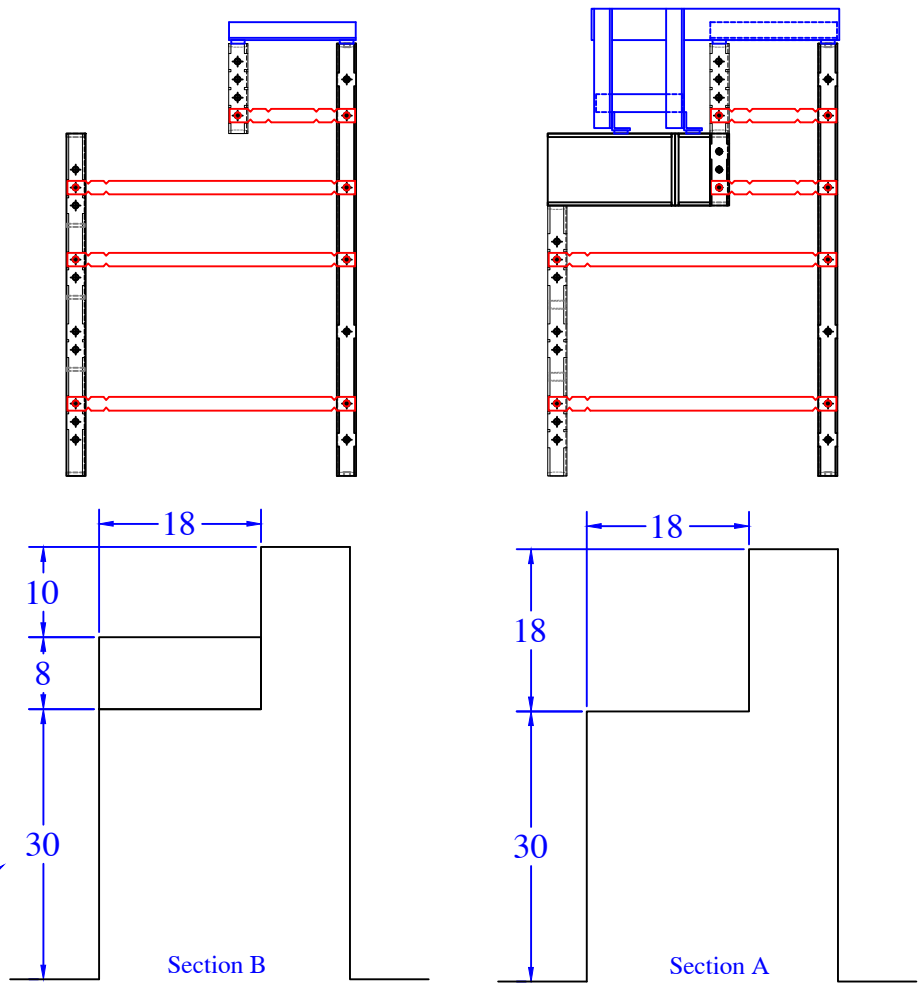


NOTE: ACTUAL PANEL HEIGHT SHOWN
(2" less after bottom and liner)

Qty (6) - 31 15/16" Overall - Bench
1/4" BB

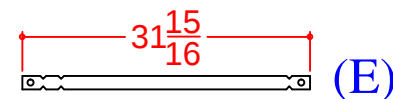

BENCH PANEL LIST	
QTY	DESCRIPTION
1	12x12in x 10in 6R ISC
1	22in x 22in OSC x 48in
1	12in x 18in x 30in Z corner 6in R
1	6x18in x 8in ISC Riser
1	12in x 18in Wall Panel
1	12in x 48in Wall Panel
1	10in x 48in 12in ISC 38in Riser Side
1	12x12in x 8in Riser OSC 6R
1	10in x 48in Wall Panel
1	30in x 48in Wall Panel
1	30in x 30in Wall Panel
1	30in x 10in Wall Panel
1	24in x 30in Wall Panel
1	24in x 48in Wall Panel
1	24in x 18in Wall Panel
1	Parapet Brackets - 10.9in Step x 10
6	Parapet Brackets - 10in Wall

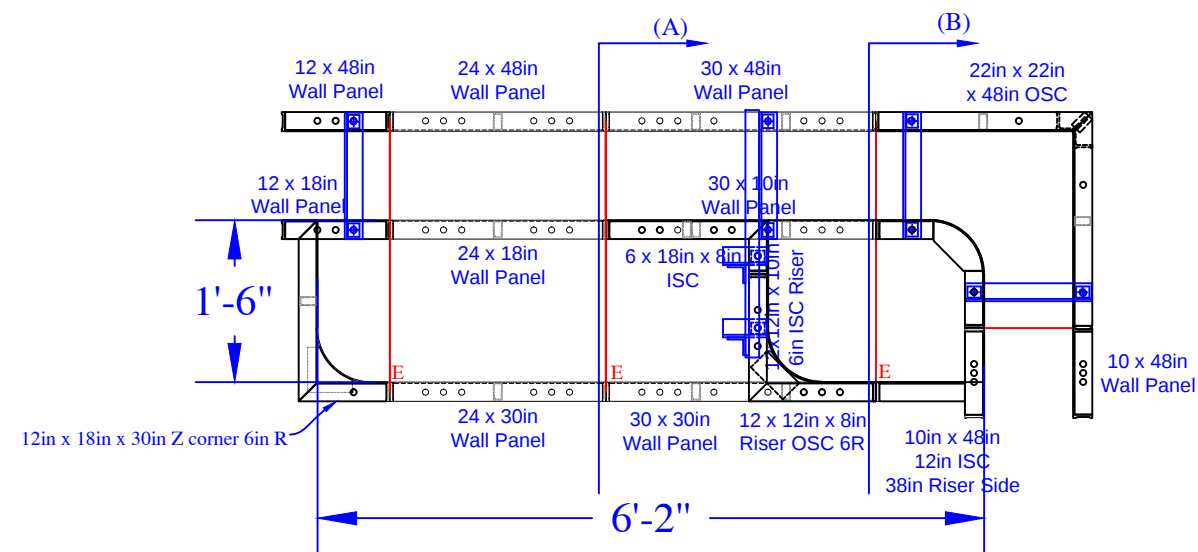

REVISION/NOTES	SEASONAL WORLD		BENCH & STEP LAYOUT	GLADWIN - 9 Wright Drive	JOB #: 555714
	DWG BY: SA	SCALE:			
	DATE: 7.30.22	PAGE: 3 of 3		Concrete Yards = 21 yards	