

NODE POINT MEASUREMENTS

|      |         |      |         |      |         |
|------|---------|------|---------|------|---------|
| A-B= | 20'-0"  | D-E= | 6'-0"   | H-I= | 6'-7"   |
| A-C= | 29'-1"  | D-F= | 15'-1"  | H-J= | 8'-3"   |
| A-D= | 23'-5"  | D-G= | 9'-2"   | H-K= | 10'-8"  |
| A-E= | 24'-7"  | D-H= | 15'-3"  | H-L= | 18'-7"  |
| A-F= | 15'-3"  | D-I= | 17'-8"  | H-M= | 9'-3"   |
| A-G= | 14'-4"  | D-J= | 23'-2"  | H-N= | 28'-1"  |
| A-H= | 12'-0"  | D-K= | 23'-9"  | H-O= | 28'-0"  |
| A-I= | 6'-1"   | D-L= | 28'-8"  |      |         |
| A-J= | 13'-7"  | D-M= | 14'-10" | I-J= | 11'-6"  |
| A-K= | 18'-6"  | D-N= | 25'-1"  | I-K= | 15'-8"  |
| A-L= | 27'-5"  | D-O= | 13'-4"  | I-L= | 24'-4"  |
| A-M= | 21'-2"  |      |         | I-M= | 15'-10" |
| A-N= | 40'-0"  | E-F= | 12'-7"  | I-N= | 34'-5"  |
| A-O= | 36'-10" | E-G= | 10'-10" | I-O= | 31'-0"  |

|      |         |      |        |      |         |
|------|---------|------|--------|------|---------|
| B-C= | 27'-11" | E-I= | 19'-6" | J-K= | 5'-1"   |
| B-D= | 20'-0"  | E-J= | 27'-3" | J-L= | 13'-11" |
| B-E= | 15'-10" | E-K= | 28'-7" | J-M= | 12'-5"  |
| B-F= | 6'-7"   | E-L= | 34'-3" | J-N= | 30'-2"  |
| B-G= | 15'-8"  | E-M= | 20'-5" | J-O= | 35'-4"  |


|      |        |      |         |      |         |
|------|--------|------|---------|------|---------|
| B-H= | 23'-2" | E-N= | 30'-8"  | K-L= | 8'-11"  |
| B-I= | 18'-8" | E-O= | 14'-0"  | K-M= | 10'-4"  |
| B-J= | 30'-1" |      |         | K-N= | 26'-2"  |
| B-K= | 33'-8" | F-G= | 9'-3"   | K-O= | 34'-8"  |
| B-L= | 41'-8" | F-H= | 16'-7"  |      |         |
| B-M= | 29'-9" | F-I= | 12'-8"  |      |         |
| B-N= | 44'-9" | F-J= | 23'-10" | L-M= | 13'-10" |
| B-O= | 29'-6" | F-K= | 27'-2"  | L-N= | 22'-2"  |
|      |        | F-L= | 35'-1"  | L-O= | 37'-2"  |

|      |         |      |        |      |         |
|------|---------|------|--------|------|---------|
| C-D= | 7'-11"  | F-M= | 23'-3" | M-N= | 18'-10" |
| C-E= | 12'-11" | F-N= | 39'-0" | M-O= | 24'-6"  |
| C-F= | 22'-10" | F-O= | 26'-6" |      |         |
| C-G= | 15'-8"  |      |        |      |         |
| C-H= | 18'-8"  | G-H= | 8'-10" | N-O= | 24'-7"  |

|      |         |      |        |  |  |
|------|---------|------|--------|--|--|
| C-I= | 23'-1"  | G-I= | 8'-9"  |  |  |
| C-J= | 25'-3"  | G-J= | 17'-0" |  |  |
| C-K= | 24'-1"  | G-K= | 19'-4" |  |  |
| C-L= | 26'-7"  | G-L= | 26'-6" |  |  |
| C-M= | 13'-10" | G-M= | 14'-1" |  |  |
| C-N= | 17'-10" | G-N= | 30'-2" |  |  |
| C-O= | 10'-9"  | G-O= | 22'-5" |  |  |

RADII MEASUREMENTS

|    |        |   |
|----|--------|---|
| C= | 8'-0"  | r |
| D= | 3'-0"  | r |
| E= | 2'-10" | r |
| F= | 12'-1" | r |
| G= | 2'-10" | r |
| H= | 6'-0"  | r |
| I= | 3'-10" | r |
| J= | 3'-0"  | r |
| K= | 4'-0"  | r |
| L= | 4'-10" | r |
| M= | 9'-0"  | r |

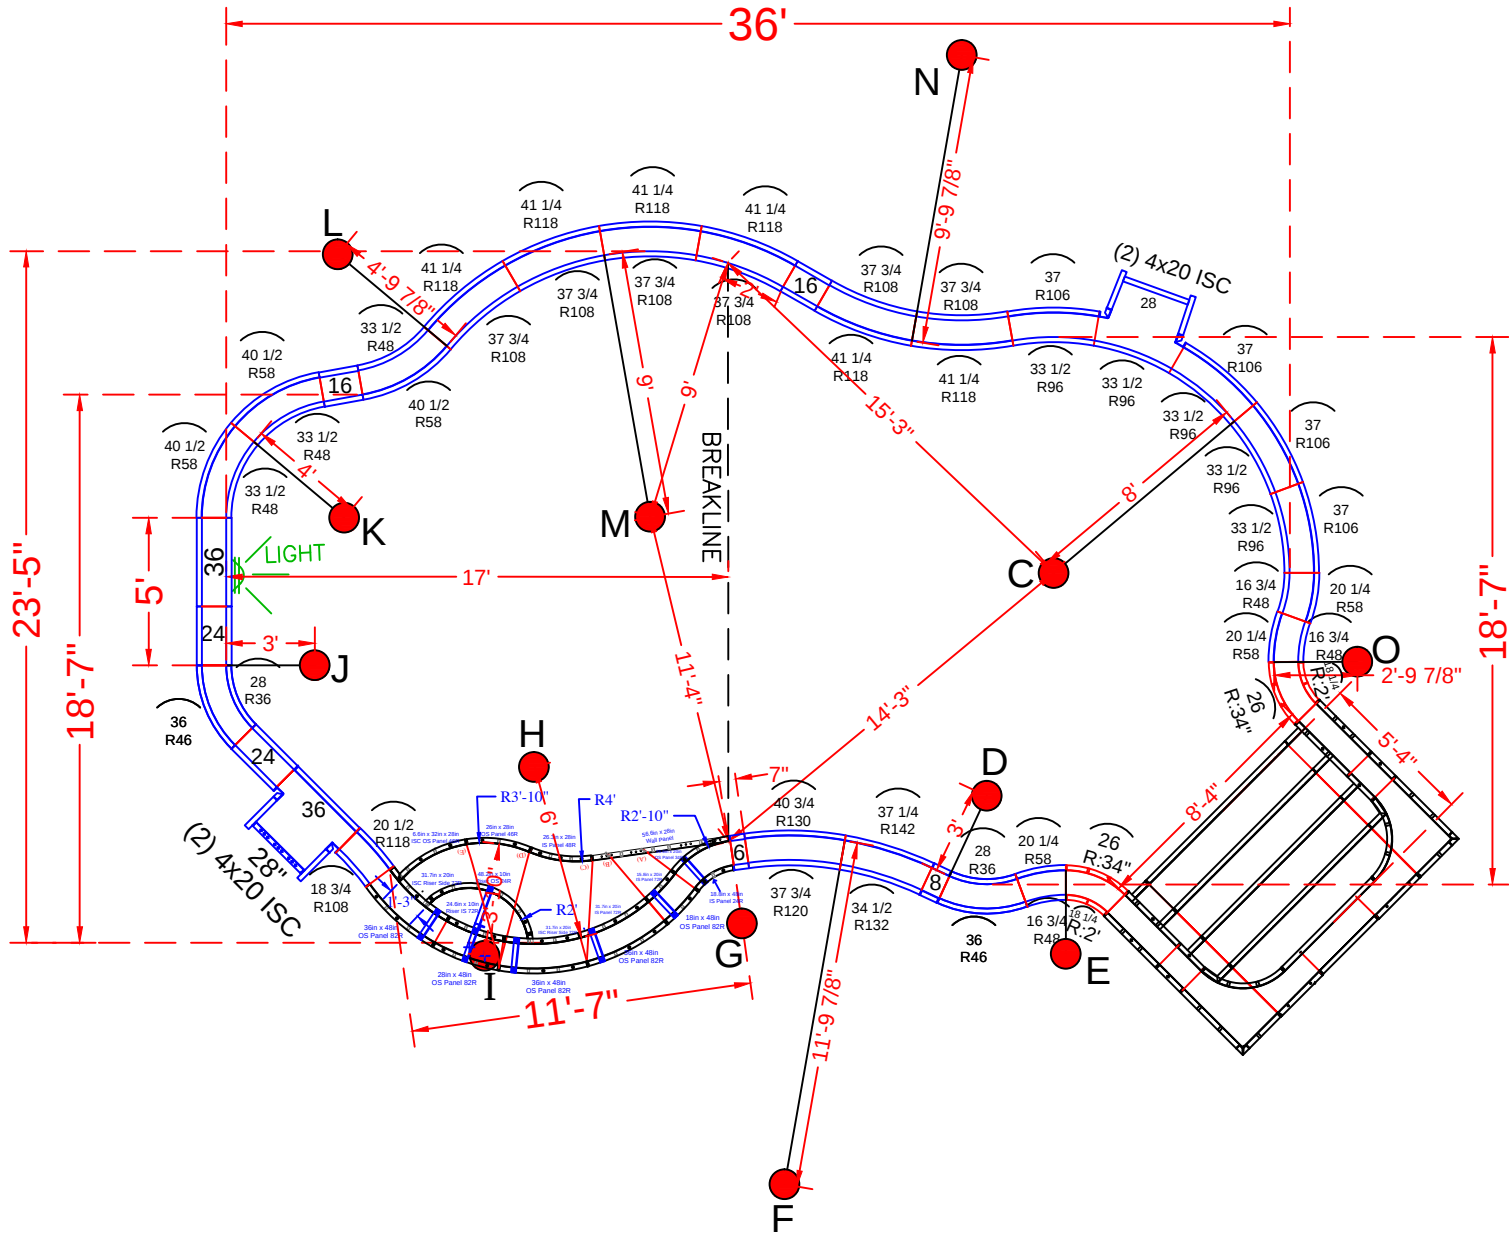

NOTE: SEE CONSTRUCTION PLANS FOR A-B POINTS AND POOL LOCATION

POOL PANEL DESCRIPTIONS

| QTY.            | DESCRIPTION                                     |
|-----------------|-------------------------------------------------|
| 1               | 8'-4" x 5'-4" x 48" Step Assembly w/ 2' Radius  |
| 1               | Freeform Deep End Bench & Step Out              |
| 4               | 4" x 20" x 48" Adj Offset Hinged ISC (Pilaster) |
| Straight Panels |                                                 |
| 2               | 6" x 48" Panel                                  |
| 2               | 8" x 48" Panel                                  |
| 2               | 28" x 48" Panel                                 |
| 4               | 16" x 48" Panel                                 |
| 4               | 24" x 48" Panel                                 |
| 3               | 36" x 48" Panel                                 |
| Radius Panels   |                                                 |
| 2               | 18 1/4" x 48" 24" Radius 45° Inside Corners-SA  |
| 2               | 26" x 48" 34" Radius 45° Outside Corners-SA     |
| 2               | 28" x 48" 36" Radius IS Panel                   |
| 2               | 36" x 48" 46" Radius OS Panel                   |
| 3               | 16 3/4" x 48" 48" Radius Panel                  |
| 3               | 20 1/4" x 48" 58" Radius Panel                  |
| 3               | 33 1/2" x 48" 48" Radius Panel                  |
| 3               | 40 1/2" x 48" 58" Radius Panel                  |
| 5               | 33 1/2" x 48" 96" Radius IS Panel               |
| 4               | 37" x 48" 106" Radius OS Panel                  |
| 6               | 37 3/4" x 48" 108" Radius Panel                 |
| 6               | 41 1/4" x 48" 118" Radius Panel                 |
| 1               | 37 3/4" x 48" - 120" Radius Panel               |
| 1               | 40 3/4" x 48" - 130" Radius Panel               |
| 1               | 34 1/2" x 48" 132" Radius OS Panel              |
| 1               | 37 1/4" x 48" 142" Radius IS Panel              |

GREGORY - 5 Mill Pond Drive  
18'-7" x 23'-5" x 36' - Concrete / Vinyl-Freeform  
w/ Exterior Vinyl Covered Entry Step &  
Deep End Bench & Step Out Combo  
Pool Perimeter: 110 Ln. Ft.  
Pool Area: 674 Sq. Ft.  
Approximate Pool Gallons: 18,789 Gallons  
Concrete Yards  
- Pool Walls & Steps: 22 Yards



PANEL LAYOUT

JOB #: 555648  
DATE: 10-13-2022  
SCALE: 1' = 1/9 "  
DRAWN BY: SA


REVISIONS




SEASONAL WORLD  
WE BUILD BACKYARDS!

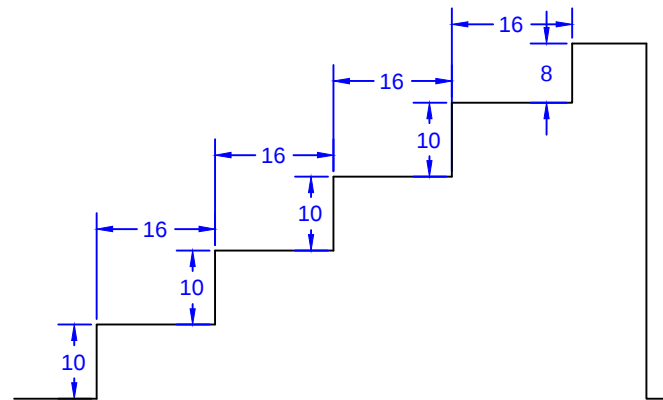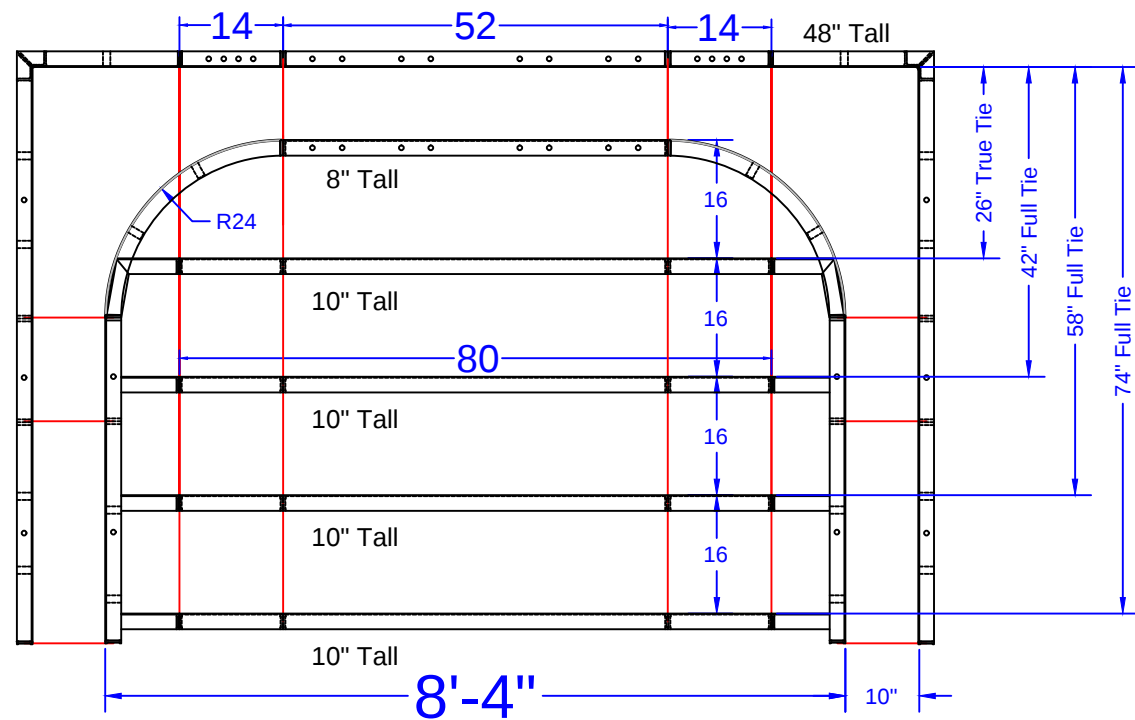

STEP TIES:

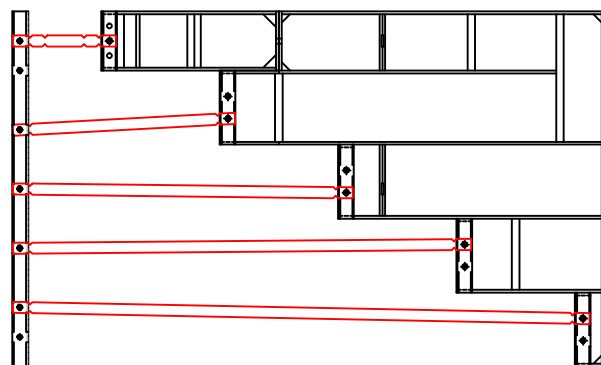

8'-4" Outside End Step - 24" Radius Corners

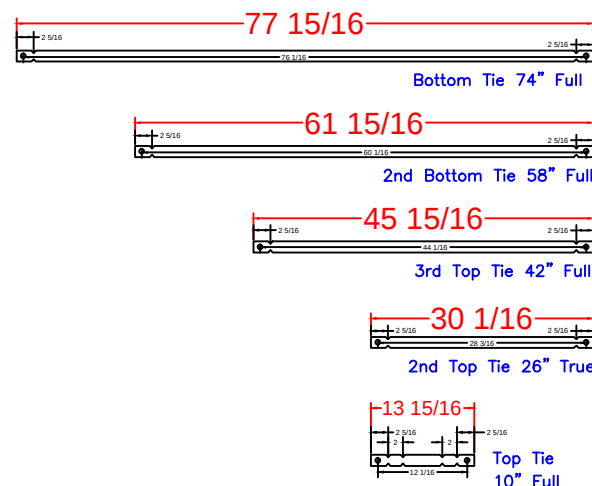

8'-4" Step  
Qty(4)  
Qty(2)  
Qty(2)  
Qty(2)  
Qty(12)

STEP PANEL DESCRIPTIONS

| PAGE    | QTY. | DESCRIPTION                              |
|---------|------|------------------------------------------|
| OES 8.1 | 2    | 20" x 78" Outside Corner x 48"           |
| OES 8.2 | 2    | 10" x 52" ISC Riser Side x 48"           |
| OES 8.3 | 2    | 38" x 8" - 24" Radius ISC Top Step Riser |
| OES 8.4 | 1    | 52" x 8" Top Step Riser                  |
| OES 8.5 | 4    | 80" x 10" Step Riser                     |
| OES 8.6 | 1    | 52" x 48" SA Panel                       |
| OES 8.7 | 2    | 14" x 48" SA Panel                       |



GREGORY - 5 Mill Pond Drive  
18'-7" x 23'-5" x 36' - Concrete / Vinyl-Freeform  
w/ Exterior Vinyl Covered Entry Step &  
Deep End Bench & Step Out Combo  
Pool Perimeter: 110 Ln. Ft.  
Pool Area: 674 Sq. Ft.  
Approximate Pool Gallons: 18,789 Gallons  
Concrete Yards  
- Pool Walls & Steps: 22 Yards

STEP DETAIL

JOB #: 555648  
DATE: 10-13-2022  
SCALE: 1' = 1/2 "  
DRAWN BY: SA





SEASONAL WORLD  
WE BUILD BACKYARDS!

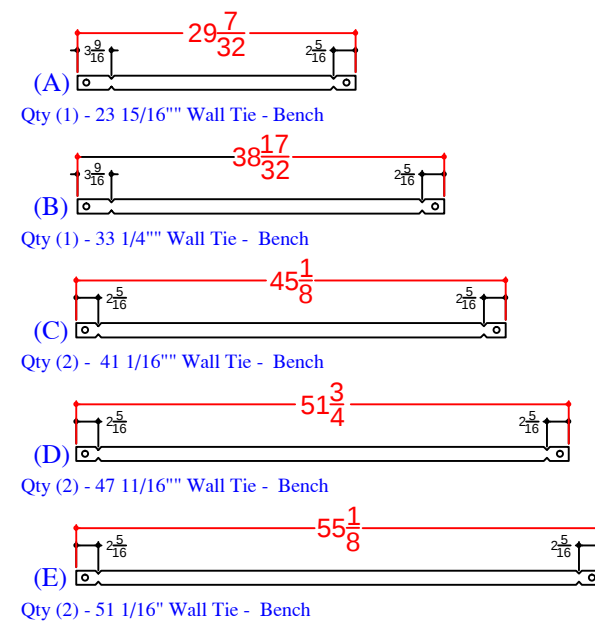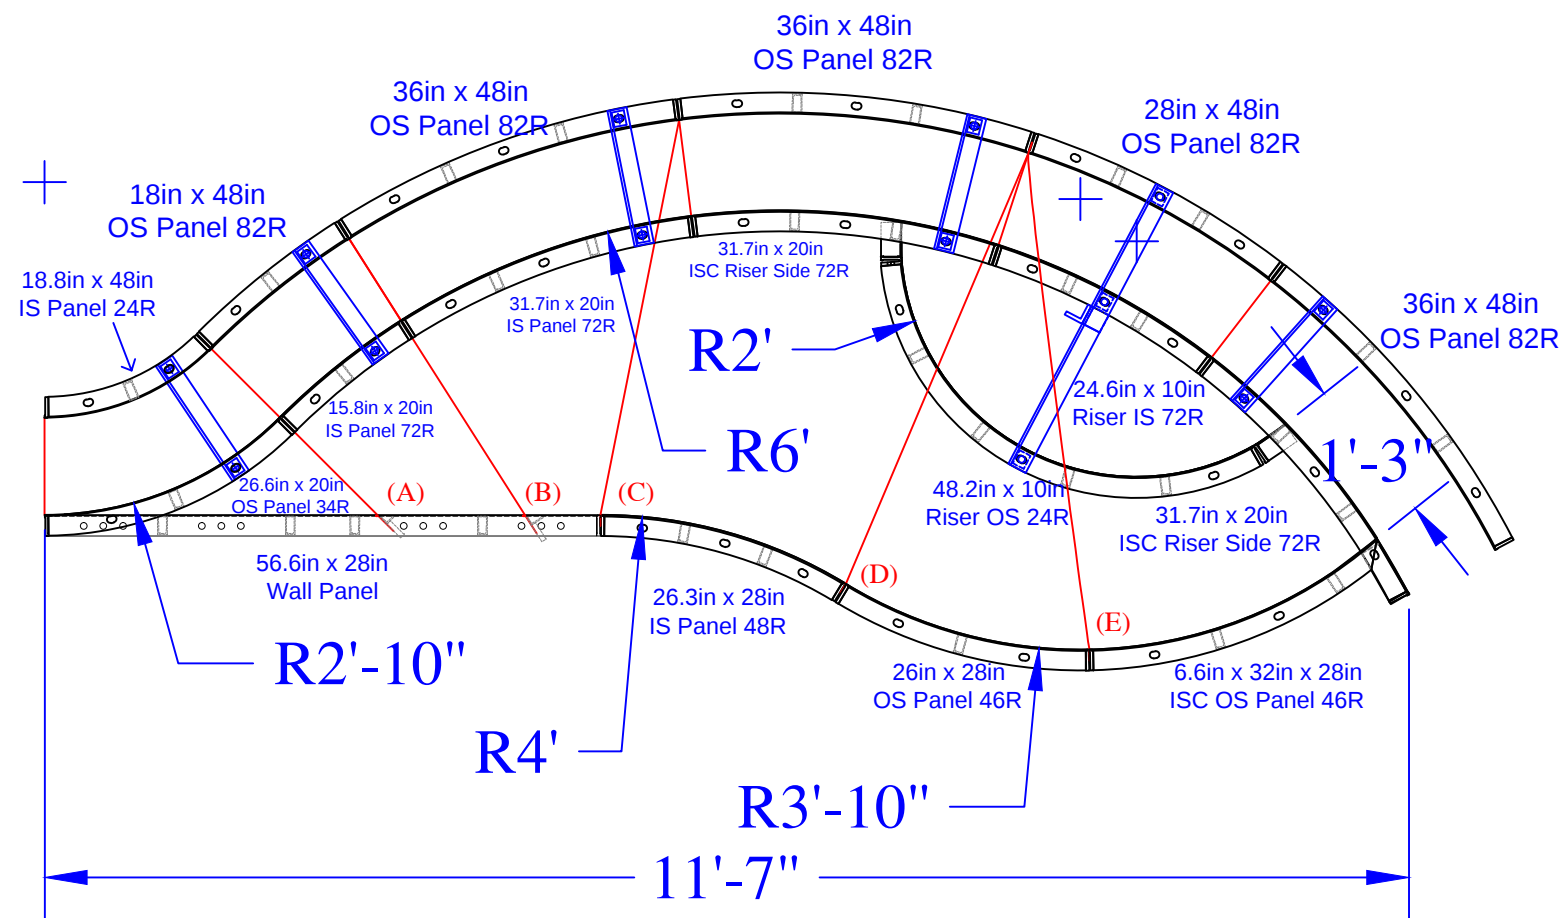

| QTY | DESCRIPTION                          |
|-----|--------------------------------------|
| 1   | 18in x 48in OS Panel 82R             |
| 1   | 28in x 48in OS Panel 82R             |
| 3   | 36in x 48in OS Panel 82R             |
| 1   | 18.8in x 48in IS Panel 24R           |
| 1   | 56.6in x 28in Wall Panel             |
| 1   | 26.3in x 28in IS Panel 48R           |
| 1   | 26in x 28in OS Panel 46R             |
| 1   | 15.8in x 20in IS Panel 72R           |
| 1   | 31.7in x 20in IS Panel 72R           |
| 1   | 26.6in x 20in OS Panel 34R           |
| 1   | 6.6 x 32in x 28in ISC OS Panel 46R   |
| 1   | 24.6in x 10in Riser IS 72R - Top     |
| 2   | 31.7in x 20in 4in ISC Riser Side 72R |
| 1   | 48.2in x 10in Riser OS 24R - Bottom  |
| 5   | Parapet Brackets for 10in Wall       |
| 1   | Parapet Brackets for 18in Step       |
| 1   | 23 15/16" Wall Tie "A"- Bench        |
| 1   | 33 1/4" Wall Tie "B"- Bench          |
| 2   | 41 1/16" Wall Tie "C"- Bench         |
| 2   | 47 11/16" Wall Tie "D"- Bench        |
| 2   | 51 1/16" Wall Tie "E"- Bench         |

\*NOTE: SWIMOUT PANELS ARE PAINTED DARK GREEN

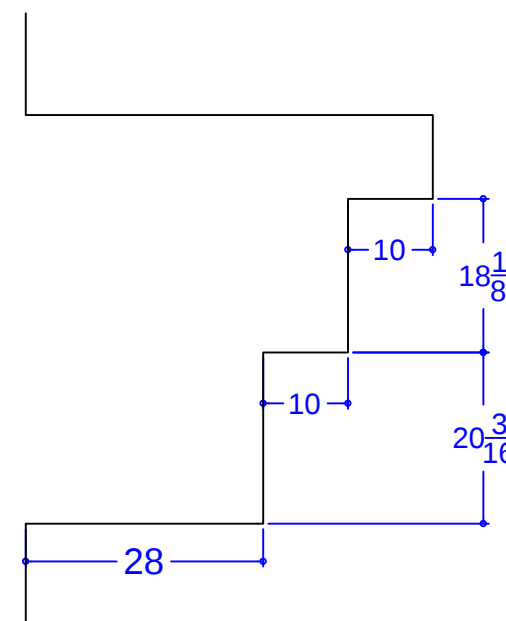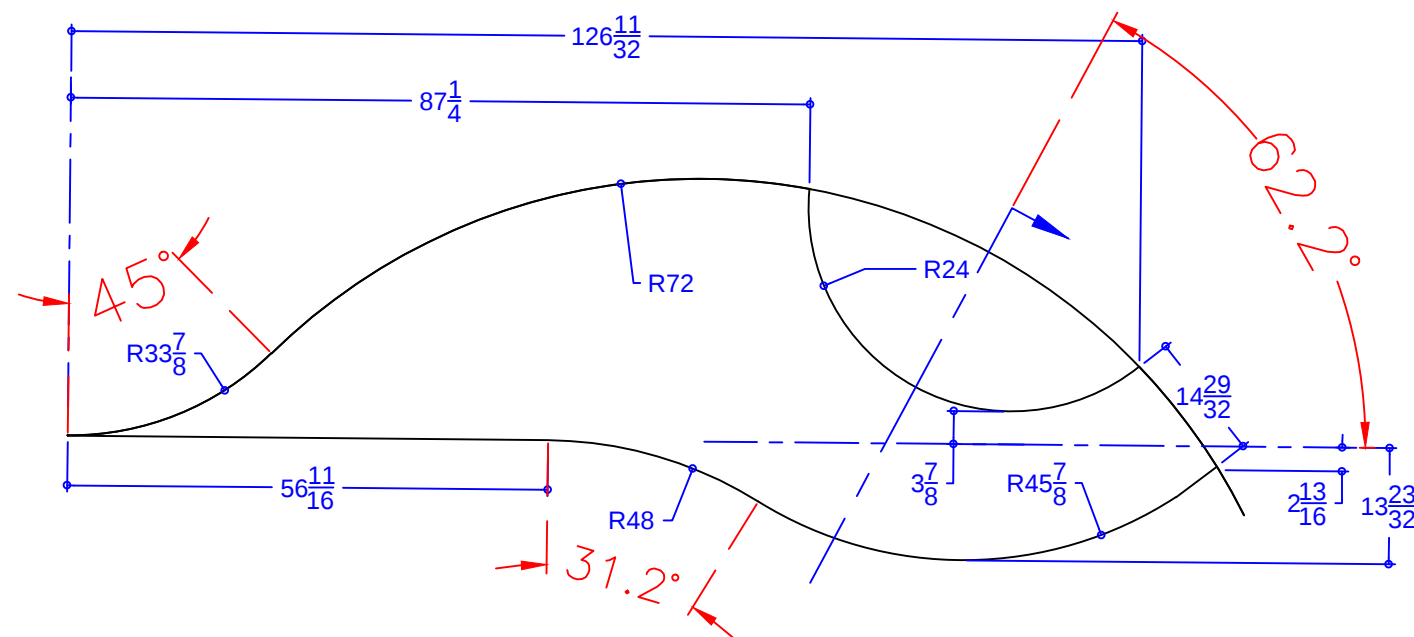

GREGORY - 5 Mill Pond Drive  
 18'-7" x 23'-5" x 36' - Concrete / Vinyl-Freeform  
 w/ Exterior Vinyl Covered Entry Step &  
 Deep End Bench & Step Out Combo  
 Pool Perimeter: 110 Ln. Ft.  
 Pool Area: 674 Sq. Ft.  
 Approximate Pool Gallons: 18,789 Gallons  
Concrete Yards  
 - Pool Walls & Steps: 22 Yards

#### SWIM-OUT DETAIL

JOB #: 555648  
 DATE: 10-13-2022  
 DRAWN BY: SA

