

NODE POINT MEASUREMENTS

C-D = 10'-2 ⁵/₈" F-G = 12'-3 ¹/₈"
C-E = 9'-2 ³/₄" F-H = 12'-5 ³/₈"
C-F = 21'-4 ³/₈" F-I = 19'-5 ³/₈"
C-G = 27'-4 ³/₈" F-J = 26'-3"
C-H = 23'-3" F-K = 10'-9 ⁷/₈"
C-I = 26'-9" F-L = 17'-9 ⁷/₈"
C-J = 19'-9 ⁷/₈" F-M = 14'-11 ³/₈"
C-K = 31'-9 ⁷/₈" F-N = 23'-6 ¹/₂"
C-L = 27'-10 ³/₈"
C-M = 25'-5 ¹/₂"
C-N = 13'-9 ⁷/₈"

D-E = 2'
D-F = 13'-5 ¹/₂"
D-G = 23'-1 ³/₈"
D-H = 20'-5 ⁵/₈"
D-I = 26'-1 ⁷/₈"
D-J = 25'-0 ¹/₂"
D-K = 24'-3 ¹/₄"
D-L = 17'-10 ³/₄"
D-M = 15'-4 ¹/₈"
D-N = 10'-10 ⁷/₈"

E-F = 13'-0 ¹/₄"
E-G = 21'-10"
E-H = 18'-11"
E-I = 24'-4 ⁵/₈"
E-J = 23'-0 ³/₄"
E-K = 23'-9 ⁷/₈"
E-L = 19'-5 ³/₄"
E-M = 16'-9 ⁷/₈"
E-N = 12'-5 ¹/₄"

I-J = 14'-9 ⁷/₈"
I-K = 20'-6 ⁵/₈"
I-L = 37'-2 ¹/₈"
I-M = 34'-2 ³/₈"
I-N = 36'-9"


J-K = 32'-2 ³/₈"
J-L = 41'-3 ¹/₈"
J-M = 38'-3 ³/₄"
J-N = 33'-1 ⁷/₈"

K-L = 23'-6 ⁵/₈"
K-M = 21'-4 ¹/₂"
K-N = 34'-0 ³/₈"

L-M = 3'
L-N = 19'-8 ¹/₈"

RADII MEASUREMENTS

C = 9' RADIUS
D = 6' RADIUS
E = 8' RADIUS
F = 6' RADIUS
G = 6' RADIUS
H = 11' RADIUS
I = 4' RADIUS
J = 10'-9 ⁷/₈" RADIUS
K = 4'-9 ⁷/₈" RADIUS
L = 11'-9 ⁷/₈" RADIUS
M = 8'-9 ⁷/₈" RADIUS
N = 4'-9 ⁷/₈" RADIUS

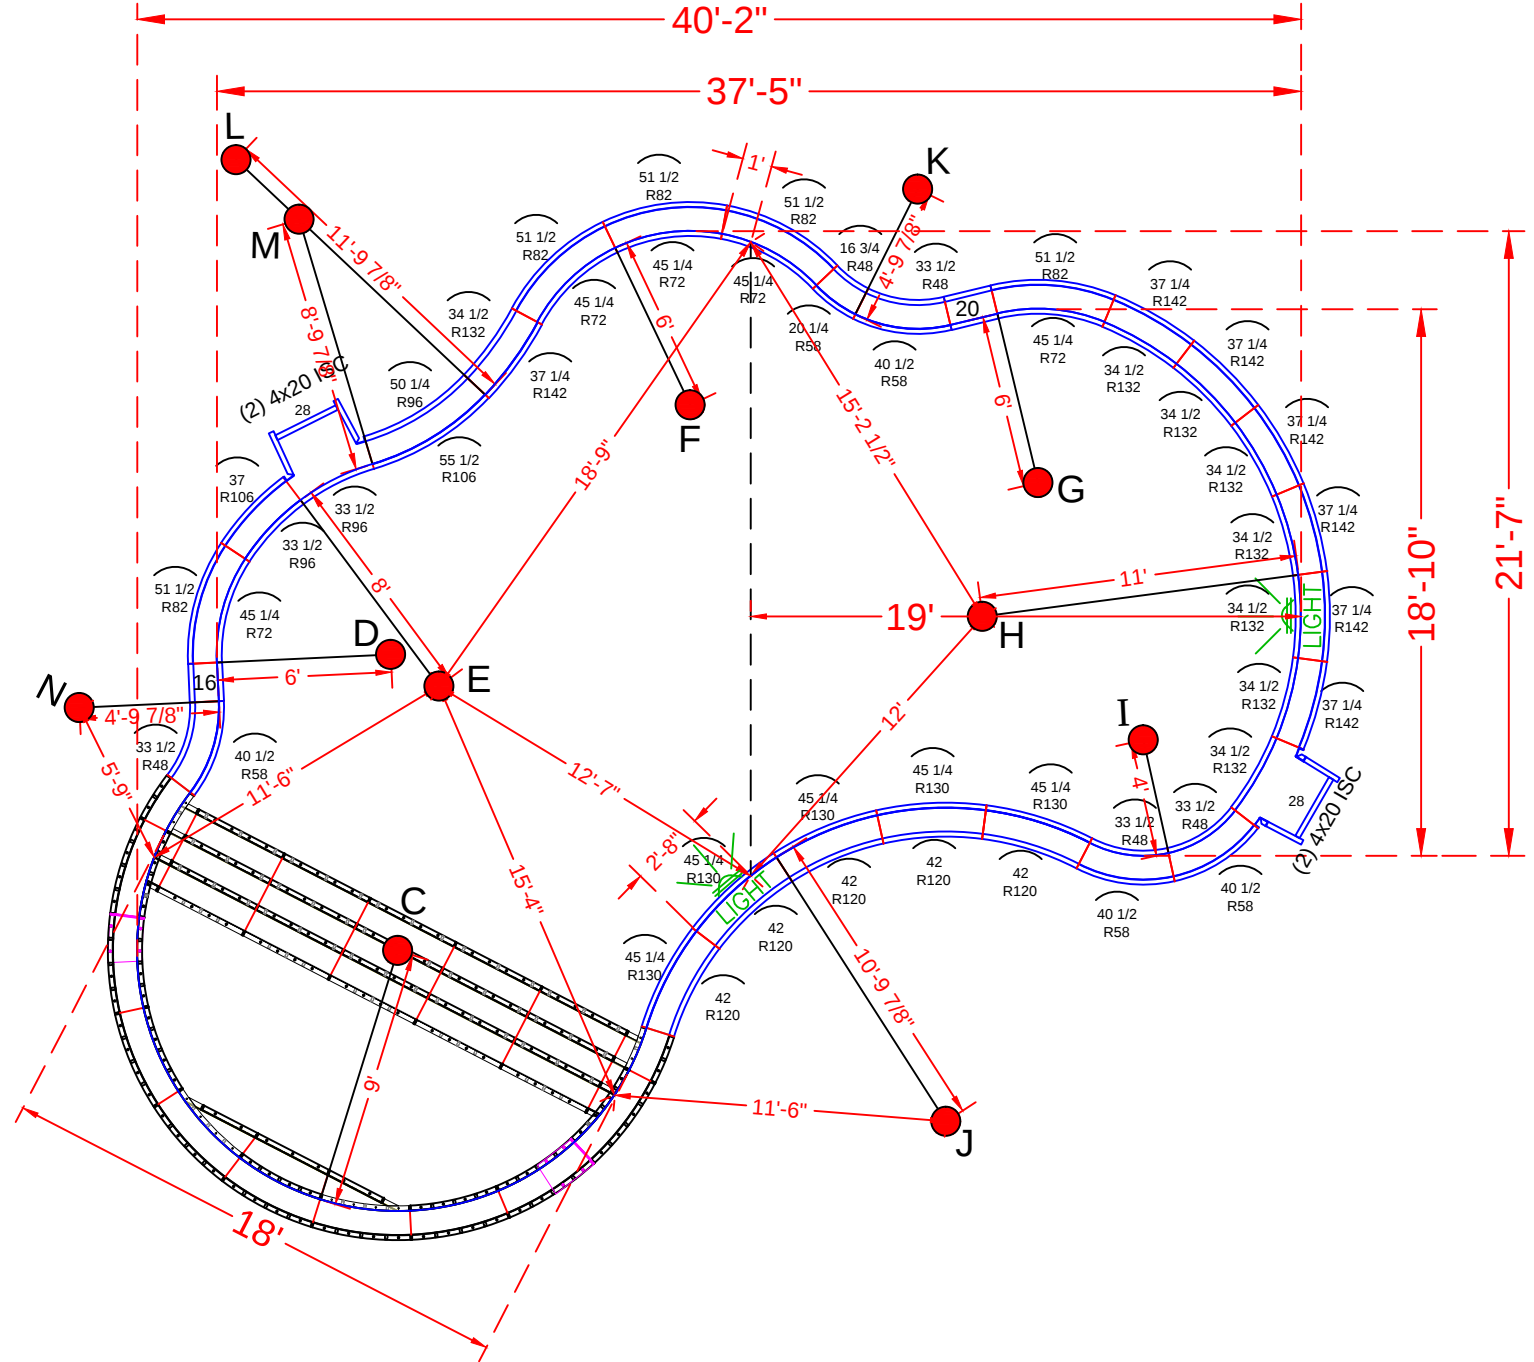

POOL PANEL DESCRIPTIONS

QTY.	DESCRIPTION
1	9' Radius Sundeck / Step Assembly
4	4" x 20" x 48" Adj Offset Hinged ISC (Pilaster)
STRAIGHT PANELS	
1	28" x 48" Straight
1	32" x 48" Straight
2	16" x 48" Straight
2	20" x 48" Straight
RADIUS PANELS	
1	16 3/4" x 48" - 48" Radius Panel
1	20 1/4" x 48" - 58" Radius Panel
4	33 1/2" x 48" - 48" Radius Panel
4	40 1/2" x 48" - 58" Radius Panel
5	45 1/4" x 48" - 72" Radius Panel
5	51 1/2" x 48" - 82" Radius Panel
2	33 1/2" x 48" - 96" OS Radius Panel
1	37" x 48" - 106" IS Radius Panel
1	50 1/4" x 48" - 96" IS Radius Panel
1	55 1/2" x 48" - 106" OS Radius Panel
4	42" x 48" - 120" Radius Panel
5	45 1/4" x 48" - 130" Radius Panel
8	34 1/2" x 48" - 132" OS Radius Panel
7	37 1/4" x 48" - 142" IS Radius Panel

HABER - 10 Plymouth Lane

18' x 21'-6" x 40'-2" - 10" Concrete Wall - Freeform
w/ Interior Vinyl Covered Step / Sun Deck Combo
Pool Perimeter = 120 Ln. Ft.
Pool Area = 816 Sq. Ft.
Approximate Pool Gallons: 23,754 Gallons

Concrete Yards
- Pool Walls & Sundeck: 18.5 yards

PANEL LAYOUT

JOB #: 555582
DATE: 7-10-2021
DRAWN BY: SA

REVISIONS



SEASONAL WORLD
WE BUILD BACKYARDS!

