


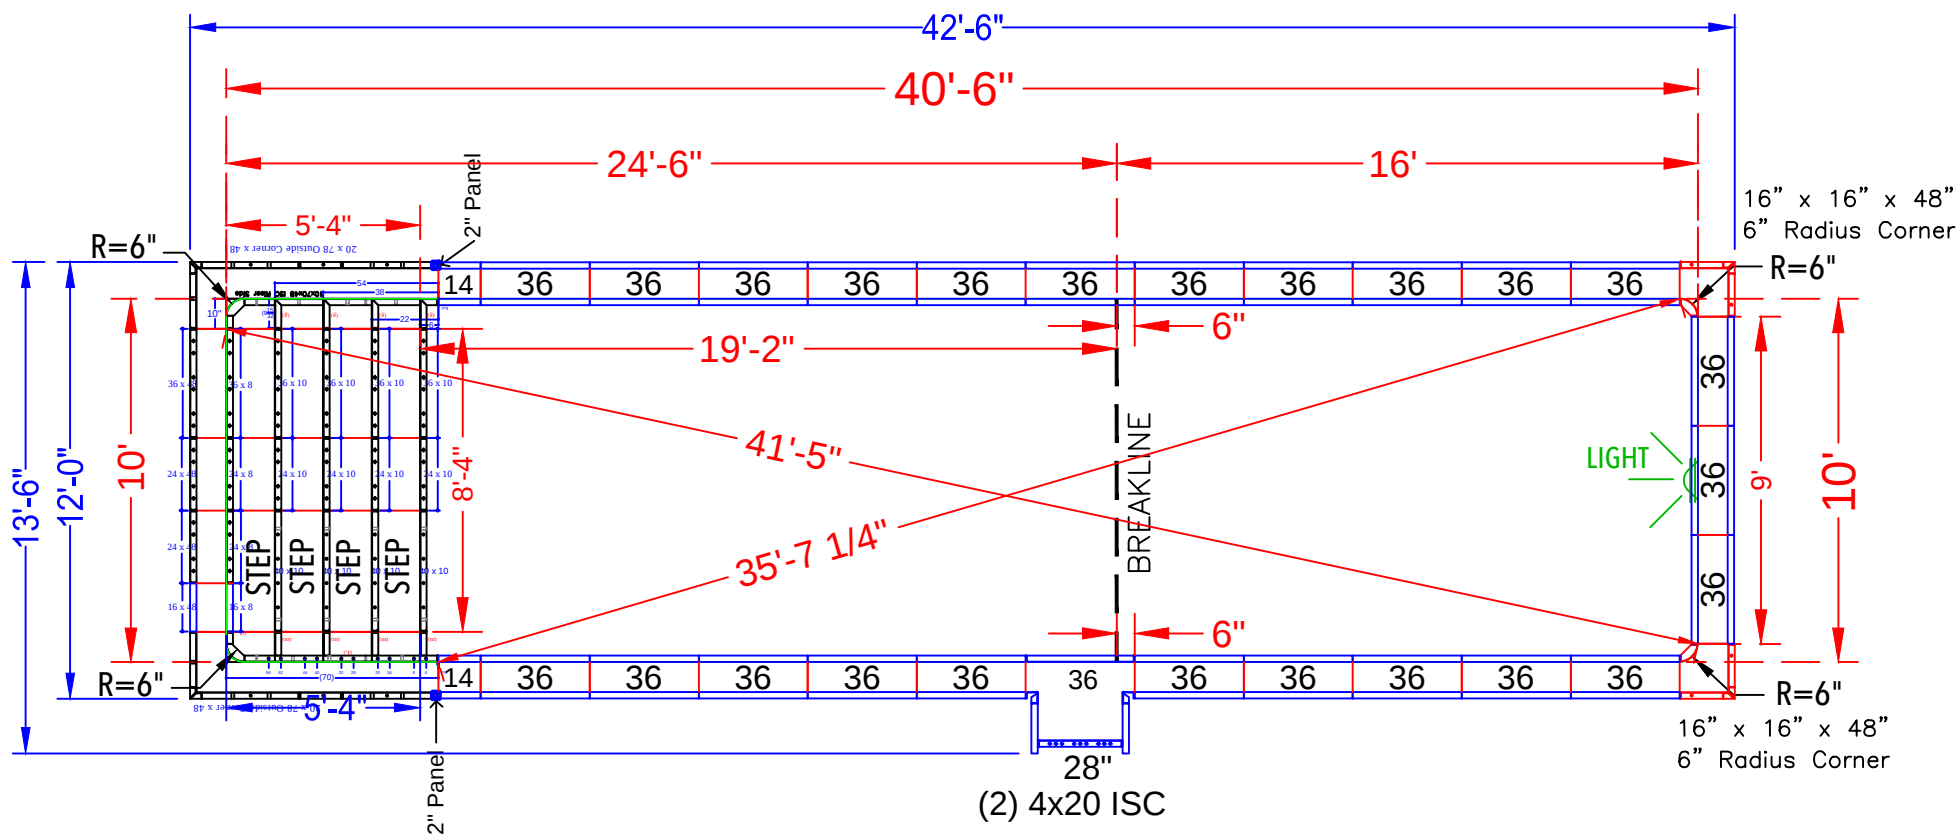

NOTE: SEE CONSTRUCTION PLANS FOR POOL LOCATION

POOL PANEL DESCRIPTIONS

QTY.	DESCRIPTION
1	10' x 48" Rectangle Step Assembly
CORNERS & HINGES	
2	16" x 16" x 48 w/ Outside Corner-SA (6" Radius)
2	4" x 20" x 48" Adj Offset Hinged ISC (Pilaster)
STRAIGHT PANELS	
2	14" x 48" Panel
1	28" x 48" Panel
49	36" x 48" Panel

HOGAN - 1 York Drive

10' x 40'-6" - Concrete / Vinyl - Rectangle
w/ Interior Vinyl Covered Entry Step
Pool Perimeter: 100 Ln. Ft.
Pool Area: 405 Sq. Ft.
Approximate Pool Gallons: 11,415 Gallons
Concrete Yards
- Pool Walls & Steps: 19 yards

PANEL LAYOUT

JOB #: 555756
DATE: 6-19-2023
DRAWN BY: SA

REVISIONS			




STEP PANEL DESCRIPTIONS

QTY.	DESCRIPTION
2	20 x 78 Outside Corner x 48
2	10 x 70 x 48 ISC Riser Sides (Right & Left)
	8" Tall Risers
1	16 x 8 Riser
2	24 x 8 Riser
1	36 x 8 Riser
	10" Tall Risers
4	24 x 10 Risers
4	36 x 10 Riser
4	40 x 10 Riser
	48" Tall Straight Panels
1	16 x 48 Straight Panel
2	24 x 48 Straight Panel
1	36 x 48 Straight Panel


Notes:

*from 8'-4" Outside End Step Assembly w/ 24" R. Corners {

STEP TIES:

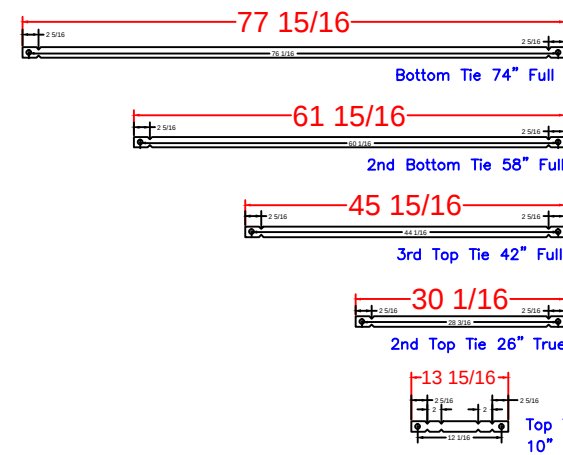

2" Panel

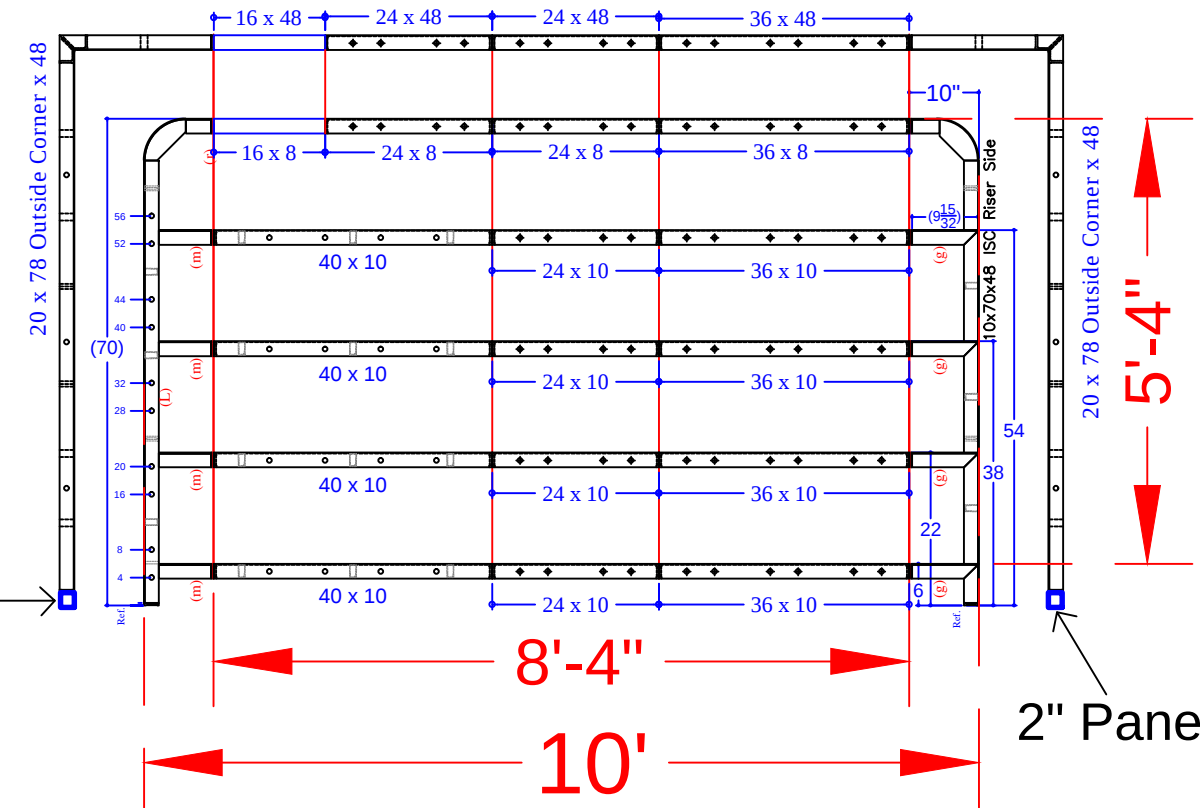

2" Panel

HOGAN - 1 York Drive

10' x 40'-6" - Concrete / Vinyl - Rectangle

w/ Interior Vinyl Covered Entry Step

Pool Perimeter: 100 Ln. Ft.

Pool Area: 405 Sq. Ft.

Approximate Pool Gallons: 11,415 Gallons

Concrete Yards

- Pool Walls & Steps: 19 yards

STEP DETAIL

JOB #: 555756

DATE: 6-19-2023

DRAWN BY: SA



SEASONAL WORLD
WE BUILD BACKYARDS!