


C-D = 16'-0"	I-J = 18'-1"
C-E = 20'-10"	I-K = 30'-9"
C-F = 22'-8"	I-L = 29'-8"
C-G = 15'-0"	I-M = 19'-11"
C-H = 9'-2"	
C-I = 12'-10"	J-K = 22'-1"
C-J = 24'-0"	J-L = 37'-4"
C-K = 25'-9"	J-M = 18'-10"
C-L = 16'-10"	
C-M = 13'-4"	K-L = 27'-11"
	K-M = 12'-5"
D-E = 7'-0"	
D-F = 6'-11"	L-M = 19'-7"
D-G = 8'-2"	
D-H = 17'-2"	
D-I = 25'-8"	
D-J = 25'-9"	
D-K = 13'-0"	
D-L = 15'-0"	
D-M = 7'-1"	
E-F = 8'-1"	
E-G = 15'-0"	
E-H = 23'-9"	
E-I = 31'-10"	
E-J = 32'-8"	
E-K = 16'-10"	
E-L = 12'-11"	
E-M = 14'-1"	
F-G = 11'-2"	
F-H = 22'-4"	
F-I = 31'-2"	
F-J = 27'-7"	
F-K = 8'-10"	
F-L = 20'-3"	
F-M = 11'-4"	
G-H = 11'-7"	
G-I = 20'-7"	
G-J = 17'-7"	
G-K = 10'-11"	
G-L = 21'-5"	
G-M = 2'-0"	
H-I = 8'-11"	
H-J = 14'-10"	
H-K = 22'-0"	
H-L = 24'-3"	
H-M = 11'-0"	

C = 8' RADIUS
D = 11' RADIUS
E = 4' RADIUS
F = 4' RADIUS
G = 6' RADIUS
H = 4' RADIUS
I = 4'-10" RADIUS
J = 10'-10" RADIUS
K = 4'-10" RADIUS
L = 8'-10" RADIUS
M = 8'-0" RADIUS

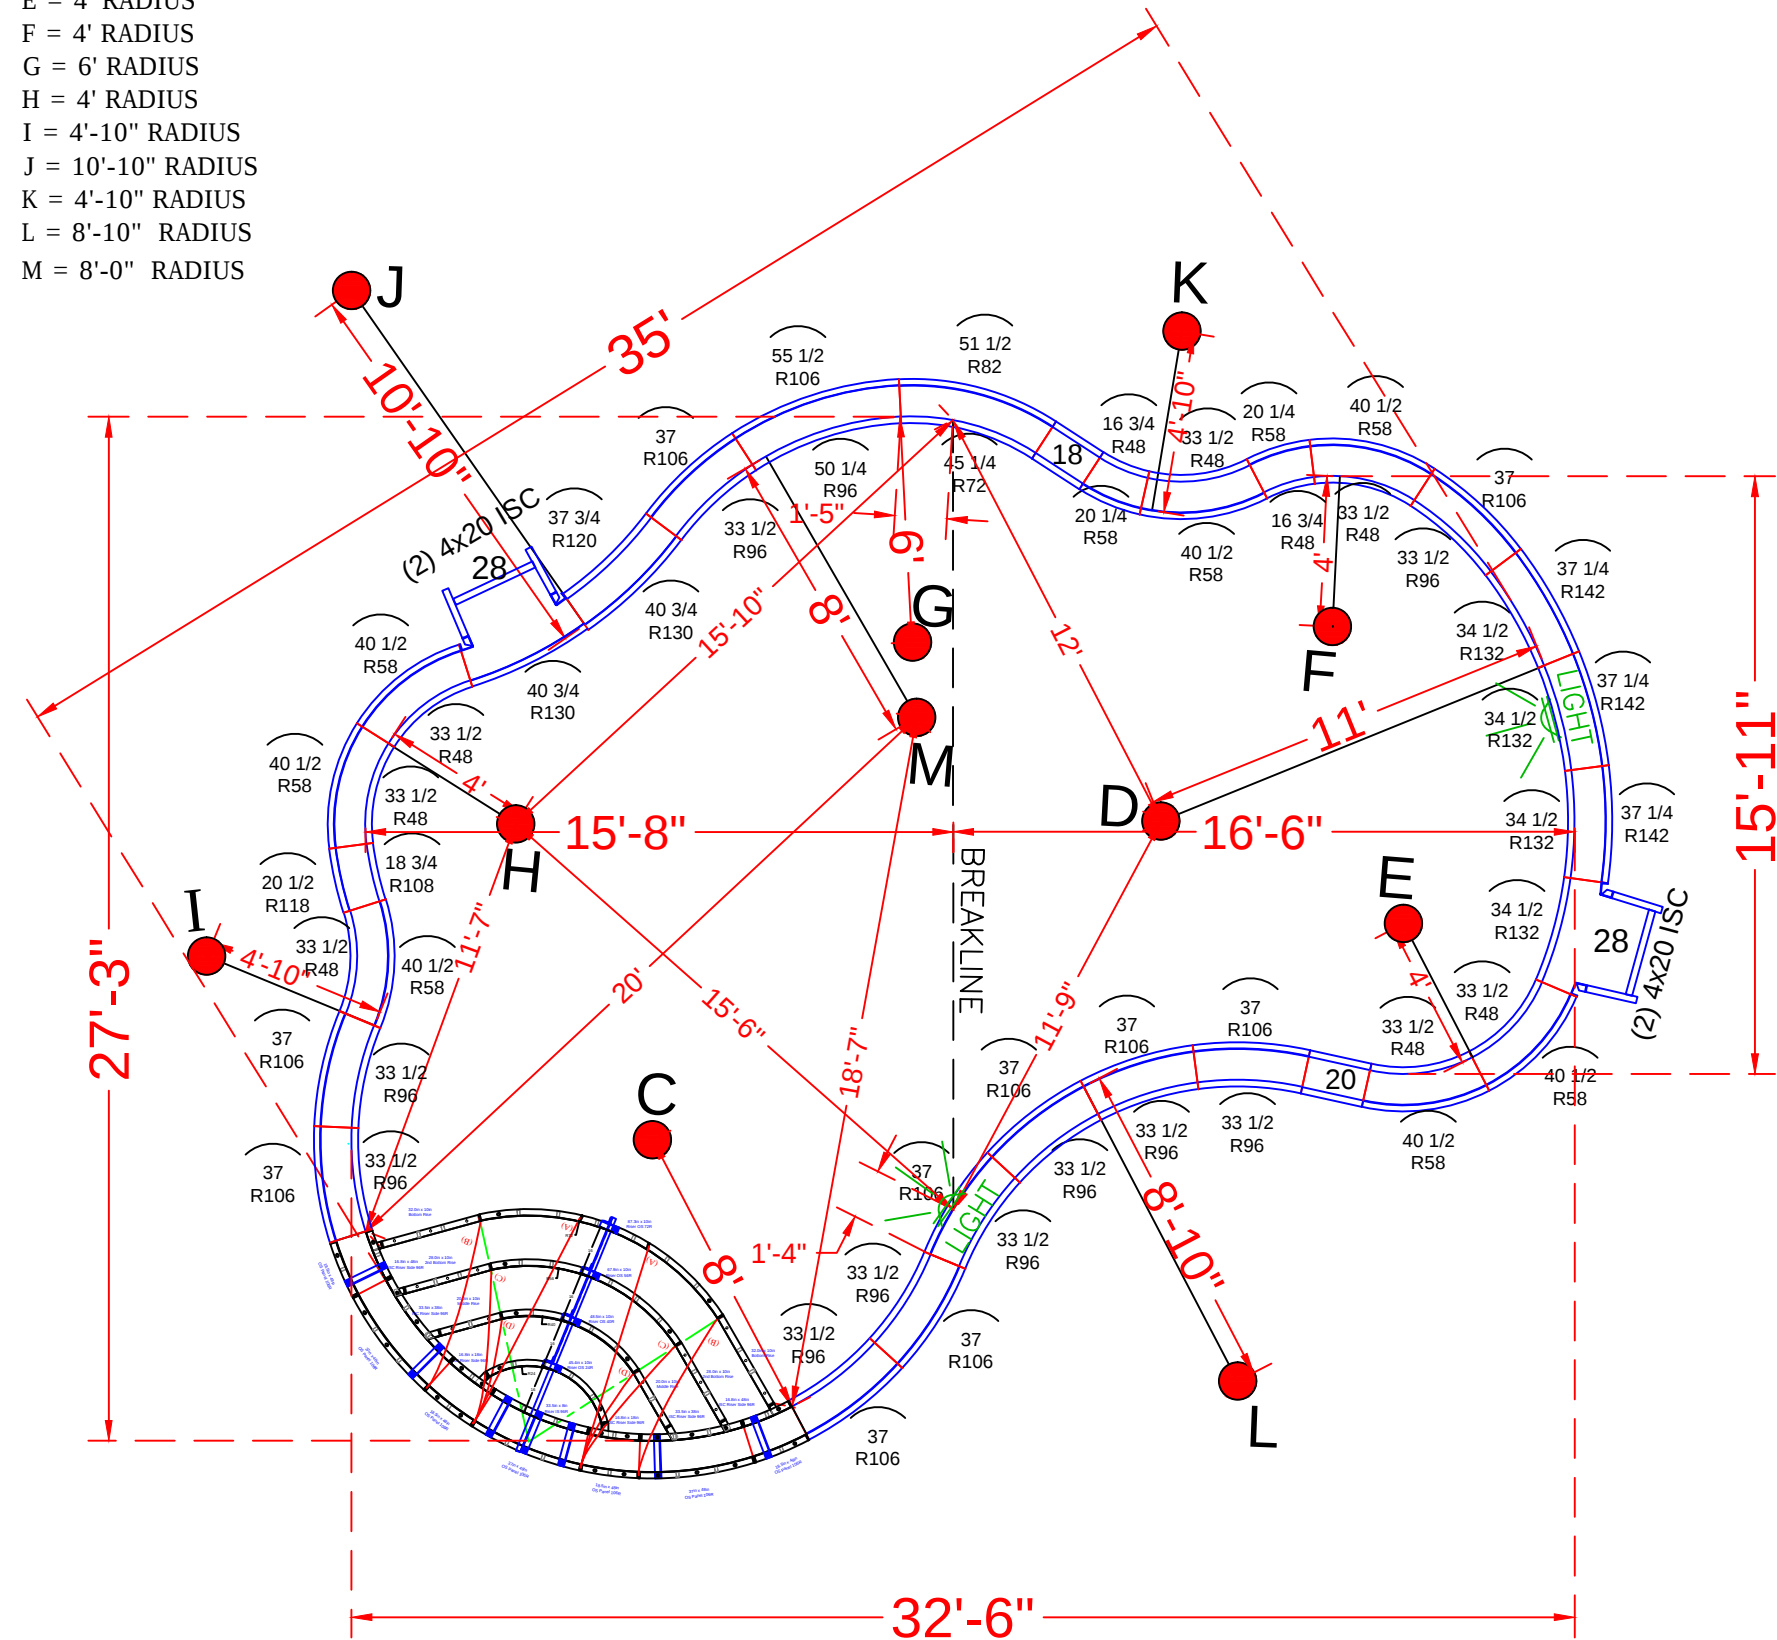



POOL PANEL DESCRIPTIONS	
QTY.	DESCRIPTION
SEE DETAIL PAGE {	1 8' Radius Step Assembly (Red Panels)
SKIMMER SIDES {	4 4" x 20" x 48" Adj Offset Hinged ISC (Pilaster)
	STRAIGHT PANELS
	2 18" x 48" Straight
SKIMMERS {	2 20" x 48" Straight
	2 28" x 48" Straight
	RADIUS PANELS
	2 16 3/4" x 48" - 48" Radius Panel
	2 20 1/4" x 48" - 58" Radius Panel
	7 33 1/2" x 48" - 48" Radius Panel
	7 40 1/2" x 48" - 58" Radius Panel
	1 45 1/4" x 48" - 72" IS Radius Panel
	1 51 1/2" x 48" - 82" OS Radius Panel
	10 33 1/2" x 48" - 96" IS Radius Panel
	10 37" x 48" - 106" OS Radius Panel
	1 50 1/4" x 48" - 96" IS Radius Panel
	1 55 1/2" x 48" - 106" OS Radius Panel
	1 18 3/4"x 48" - 108" Radius Panel
	1 20 1/2"x 48" - 118" Radius Panel
	1 37 3/4" x 48" - 120" Radius Panel
	2 40 3/4" x 48" - 130" Radius Panel
	4 34 1/2" x 48" - 132" Radius Panel
	3 37 1/4" x 48" - 142" Radius Panel

16' x 26'-8" x 33'-1" Concrete / Vinyl - Freeform
w/ Interior Radius Entry Step
Pool Perimeter: 98 Ln. Ft.
Pool Area: 586 Sq.Ft.
Approximate Pool Gallons: 18,022 Gallons
Concrete Yards
- Pool Walls & Steps: 17.5 yards

JOB #: 2022-1011
DATE: 9-21-2023
DRAWN BY: SA

	REVISIONS		




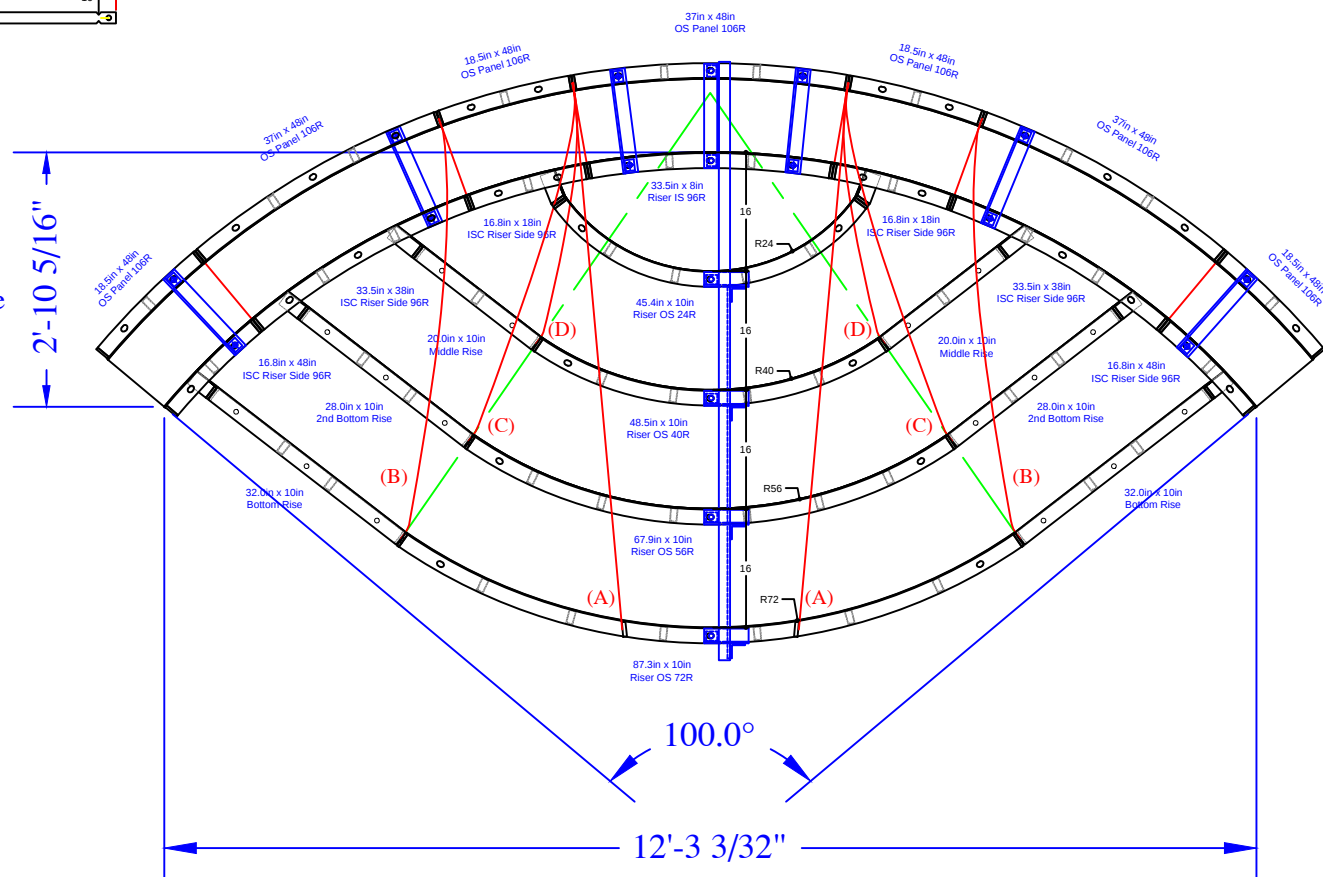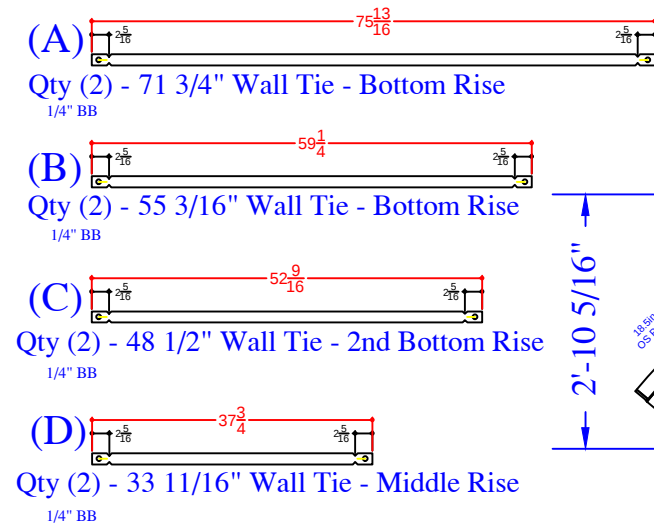

QTY	DESCRIPTION
4	18.5in x 48in OS Panel 106R
3	37in x 48in OS Panel 106R
1	33.5in x 8in Riser IS 96R - Top
2	16.8in x 18in ISC Riser Side IS 96R
2	33.5in x 38in ISC Riser Side IS 96R
2	16.8in x 48in ISC Riser Side IS 96R
2	20in x 10in Riser
2	28in x 10in Riser
2	32in x 10in Riser
1	45.4in x 10in Riser OS 24R- 2nd Top Rise
1	48.5in x 10in Riser OS 40R- Middle Rise
1	67.9in x 10in Riser OS 56R- 2nd Bottom
1	87.3in x 10in Riser OS 72R- Bottom Rise
6	Parapet Brackets - 10in Wall
1	Parapet Brackets - 64in Step
2	71 3/4" Wall Tie "A"- Bottom Rise
2	55 3/16" Wall Tie "B"- Bottom Rise
2	48 1/2" Wall Tie "C"- 2nd Bottom Rise
2	33 11/16" Wall Tie "D"- Middle Rise

*NOTE: Panels are painted red

*NOTE: No Bench attachment panels

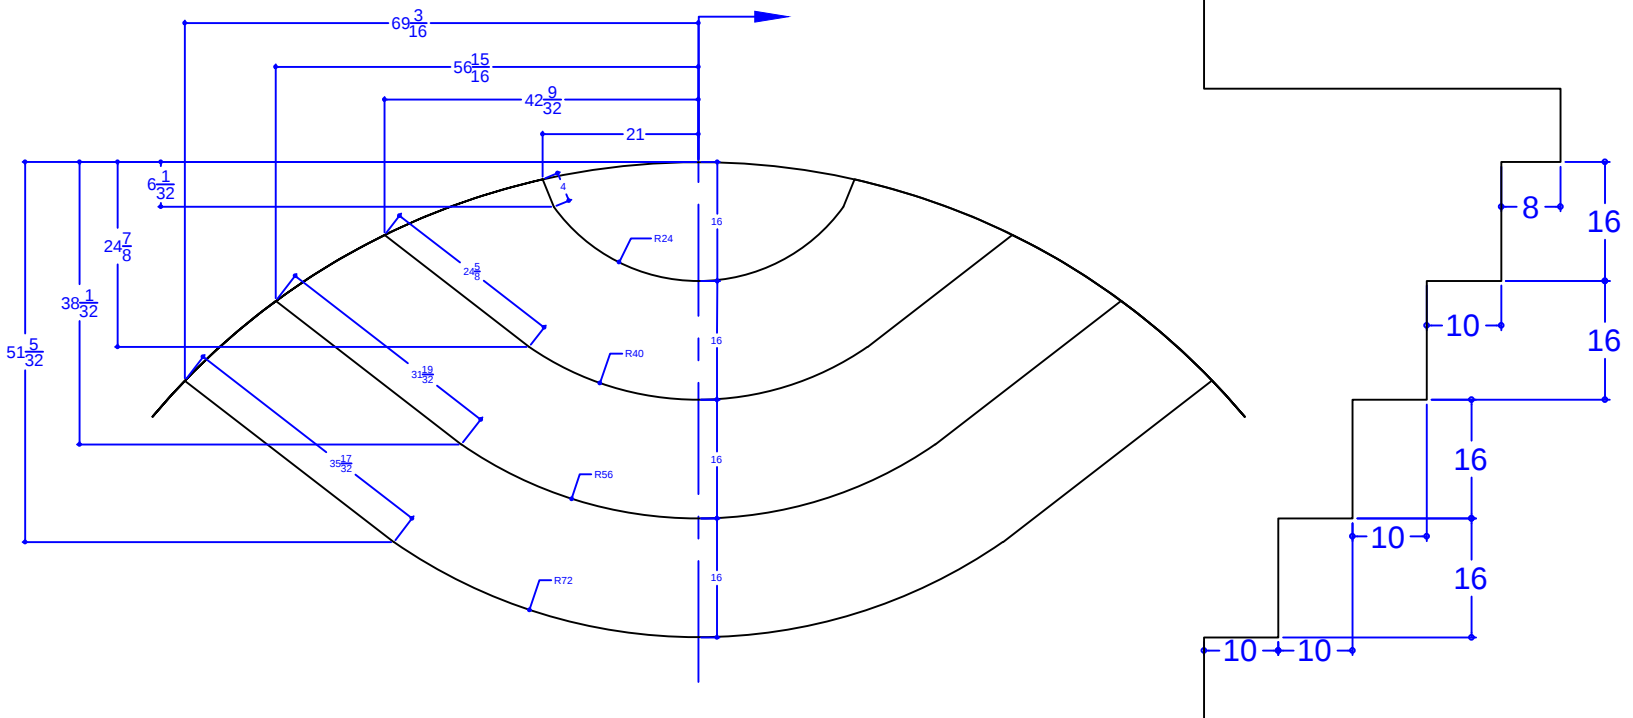

HIONIS - 16 Woodlawn Avenue

16' x 26'-8" x 33'-1" Concrete / Vinyl - Freeform
w/ Interior Radius Entry Step
Pool Perimeter: 98 Ln. Ft.
Pool Area: 586 Sq.Ft.
Approximate Pool Gallons: 18,022 Gallons

Concrete Yards
- Pool Walls & Steps: 17.5 yards

REVISION/NOTES	SEASONAL WORLD		STEP-DETAIL	
DWG BY: SA	DATE: 9-21-23			