

NODE POINT MEASUREMENTS

C-D = 15'-11"
C-E = 20'-9"
C-F = 22'-8"
C-G = 13'-3"
C-H = 9'-2"
C-I = 12'-10"
C-J = 23'-11"
C-K = 25'-8"
C-L = 16'-10"

D-E = 7'-0"
D-F = 6'-11"
D-G = 7'-1"
D-H = 17'-2"
D-I = 25'-8"
D-J = 25'-9"
D-K = 13'-0"
D-L = 15'-0"

E-F = 8'-1"
E-G = 14'-1"
E-H = 23'-9"
E-I = 31'-10"
E-J = 32'-8"
E-K = 16'-10"
E-L = 12'-11"

F-G = 11'-4"
F-H = 22'-4"
F-I = 31'-2"
F-J = 27'-7"
F-K = 8'-10"
F-L = 20'-3"

G-H = 11'-0"
G-I = 19'-11"
G-J = 18'-10"
G-K = 12'-5"
G-L = 19'-7"

H-I = 8'-11"
H-J = 14'-10"
H-K = 22'-0"
H-L = 24'-3"


I-J = 18'-1"
I-K = 30'-9"
I-L = 29'-8"

J-K = 22'-1"
J-L = 37'-4"

K-L = 27'-11"

RADII MEASUREMENTS

C = 8' RADIUS
D = 11' RADIUS
E = 4' RADIUS
F = 4' RADIUS
G = 8' RADIUS
H = 4' RADIUS
I = 4'-10" RADIUS
J = 10'-10" RADIUS
K = 4'-10" RADIUS
L = 8'-10" RADIUS

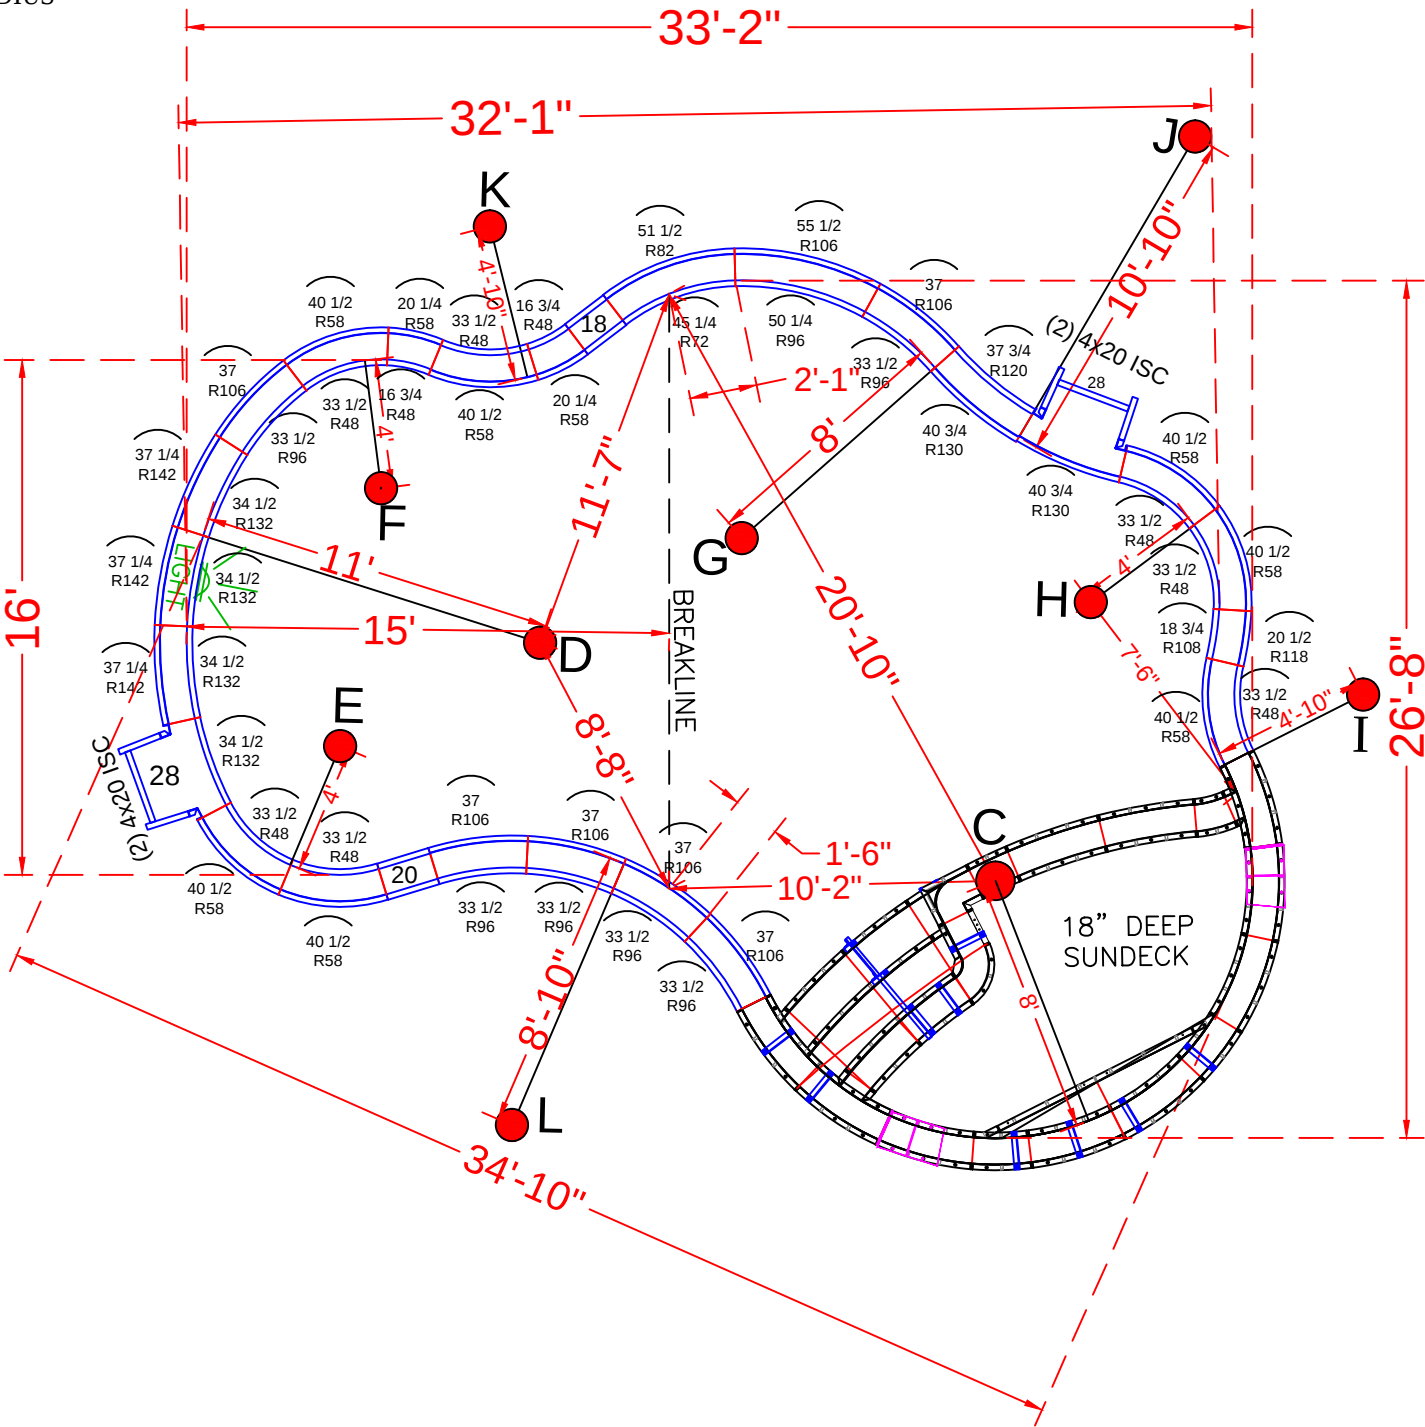

NOTE: SEE CONSTRUCTION PLANS FOR A-B POINTS AND POOL LOCATION

POOL PANEL DESCRIPTIONS

QTY.	DESCRIPTION
1	8' Radius Sundeck/Step Assembly (Yellow Panels)
4	4" x 20" x 48" Adj Offset Hinged ISC (Pilaster)
STRAIGHT PANELS	
2	18" x 48" Straight
2	20" x 48" Straight
2	28" x 48" Straight
RADIUS PANELS	
2	16 3/4" x 48" - 48" Radius Panel
2	20 1/4" x 48" - 58" Radius Panel
7	33 1/2" x 48" - 48" Radius Panel
7	40 1/2" x 48" - 58" Radius Panel
1	45 1/4" x 48" - 72" IS Radius Panel
1	51 1/2" x 48" - 82" OS Radius Panel
6	33 1/2" x 48" - 96" IS Radius Panel
6	37" x 48" - 106" OS Radius Panel
1	50 1/4" x 48" - 96" IS Radius Panel
1	55 1/2" x 48" - 106" OS Radius Panel
2	18 3/4" x 48" - 108" Radius IS Panel
2	20 1/2" x 48" - 118" Radius OS Panel
1	37 3/4" x 48" - 120" Radius OS Panel
2	40 3/4" x 48" - 130" Radius IS Panel
4	34 1/2" x 48" - 132" Radius Panel
3	37 1/4" x 48" - 142" Radius Panel

SEE DETAIL PAGE {
SKIMMER SIDES {

SKIMMER {

IBRAHAM - 18 Laurel Drive

16' x 26'-8" x 35' - 10" Concrete Wall - Freeform
w/ Interior Vinyl Covered Step / Sun Deck
Pool Perimeter = 97 Ln. Ft.
Pool Area = 586 Sq. Ft.
Approximate Pool Gallons: 15,904 Gallons

Concrete Yards
- Pool Walls & Sundeck: 15.5 yards

PANEL LAYOUT

JOB #: 555625
DATE: 2-18-2022
DRAWN BY: SA

REVISIONS



SEASONAL WORLD
WE BUILD BACKYARDS!

